
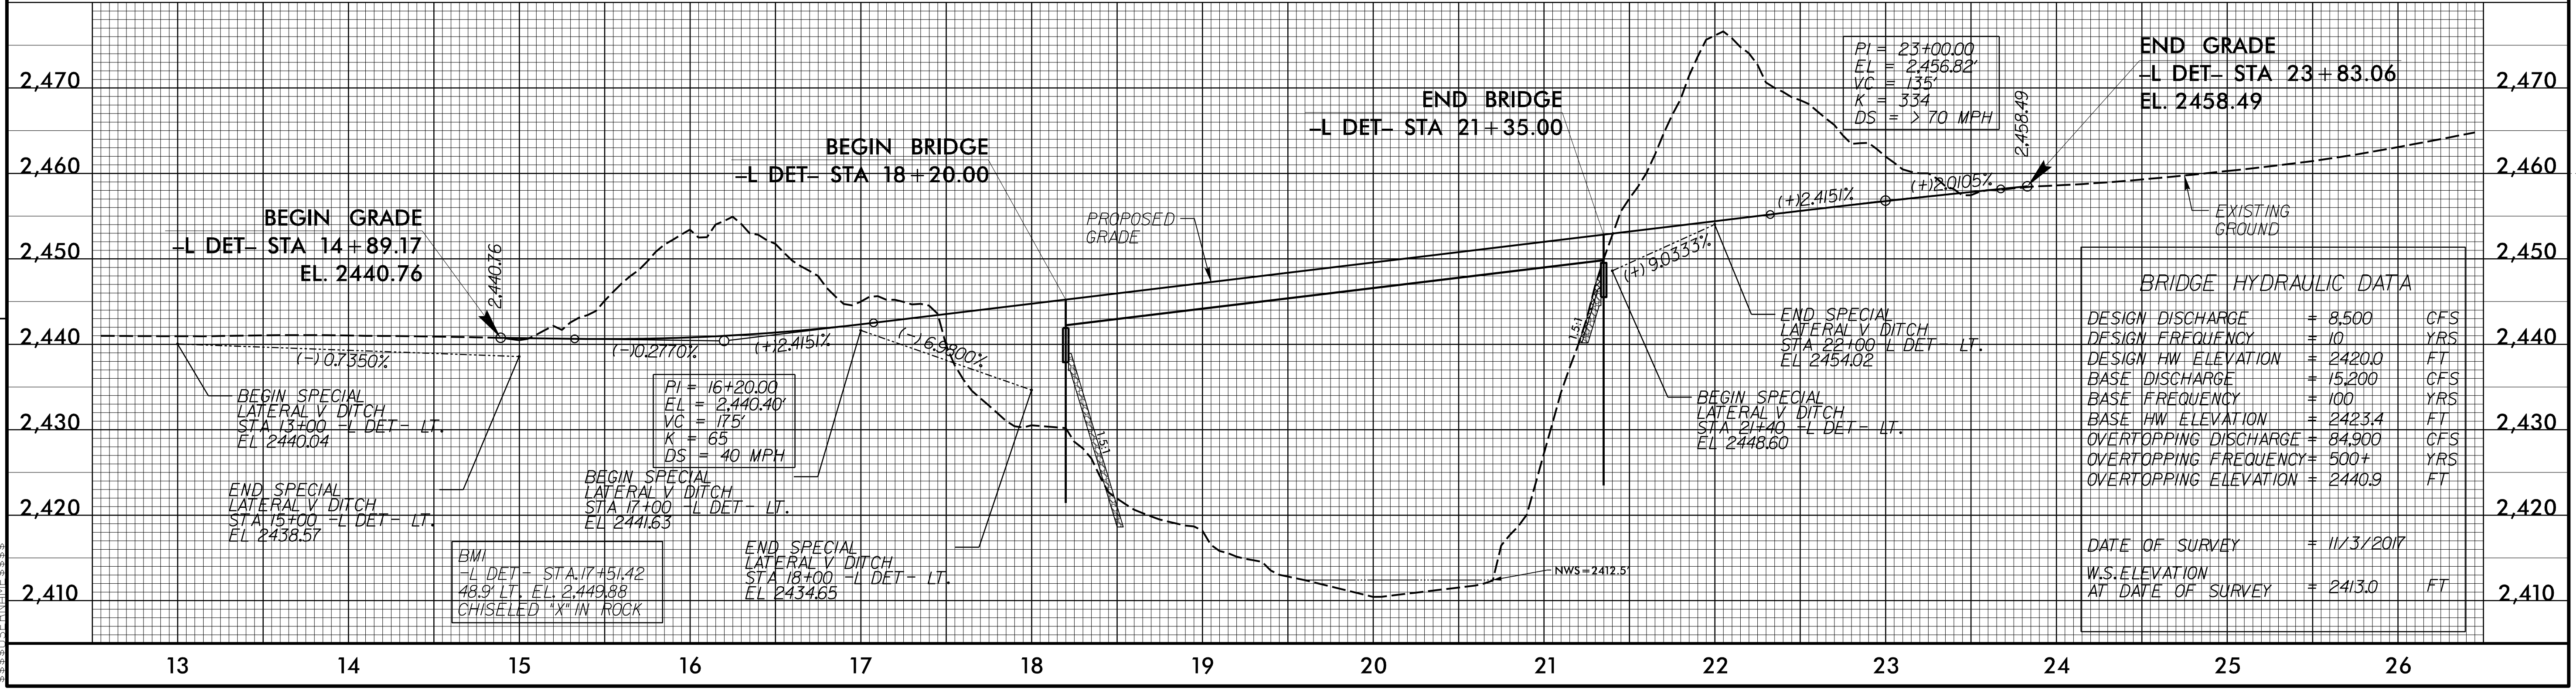
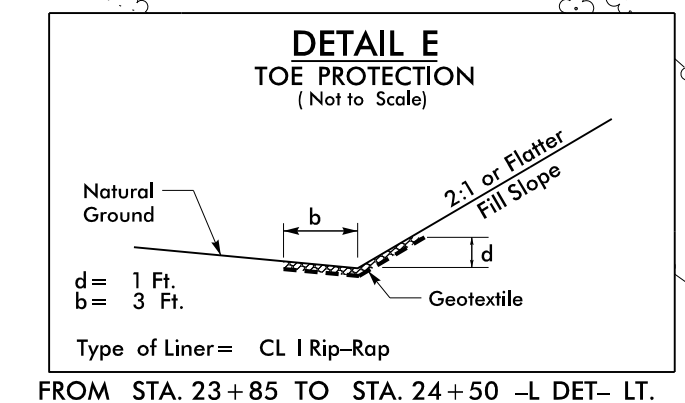
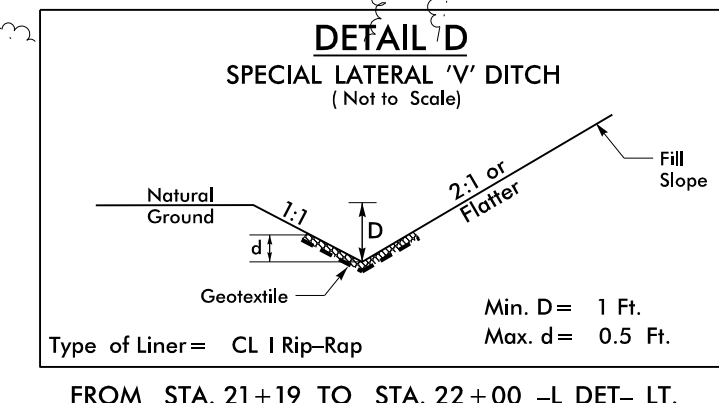
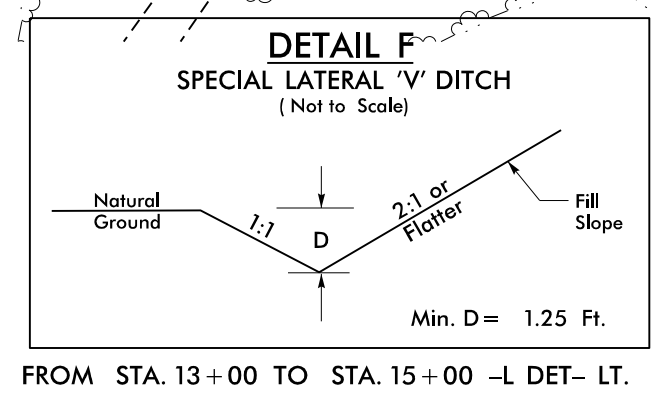


PROJECT REFERENCE NO. B-5388	SHEET NO. EC-07/CONST.05
R/W SHEET NO.	
ROADWAY DESIGN ENGINEER	HYDRAULICS ENGINEER
CDM Smith Inc. 3402 Glenwood Avenue Suite 400 Raleigh, NC 27613-3228 NC CDA No. F-1265	MI Engineering, PLLC 1011 Schaub Drive Suite 100 Raleigh, NC 27608 NC CDA No. F-6071

NOTE:
CONTRACTOR SHALL INSTALL TURBIDITY CURTAIN AS NECESSARY AROUND ROCK CAUSEWAYS. TURBIDITY CURTAIN SHALL BE REMOVED AND/OR RELOCATED ADJACENT TO THE BANK AFTER CAUSEWAY REMOVAL

Place Matting for Erosion Control on Slope as Work Allows. Sta. 17+50 to Sta. 18+20 -L-DET

Place Matting for Erosion Control on Slope as Work Allows. Sta. 23+75 to Sta. 24+75 -L-DE

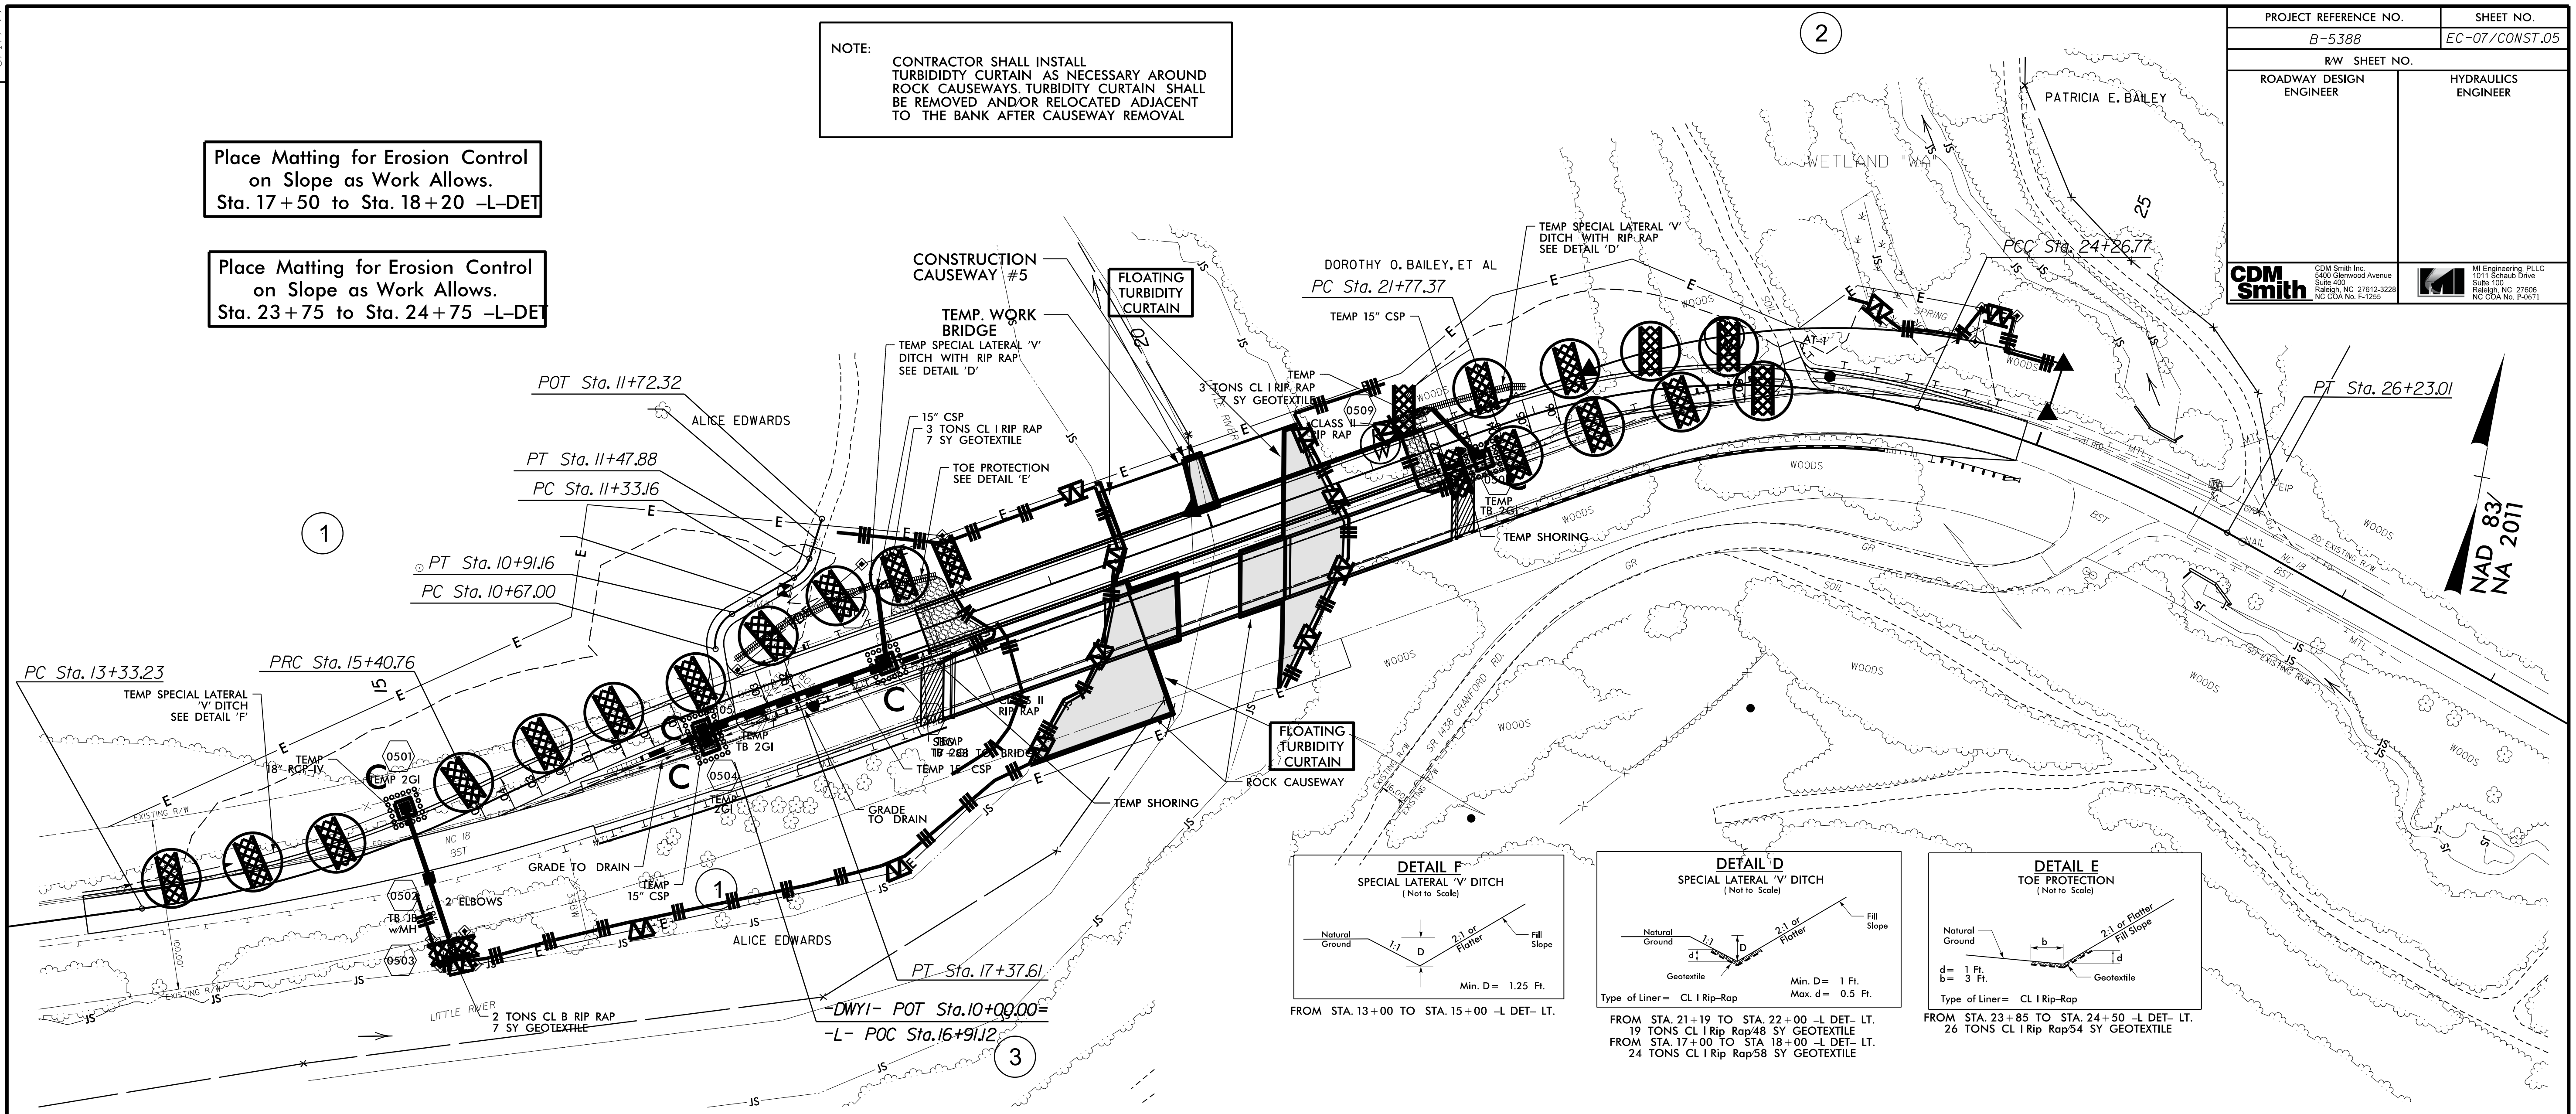

REVISIONS

8/17/99

2

1

3