
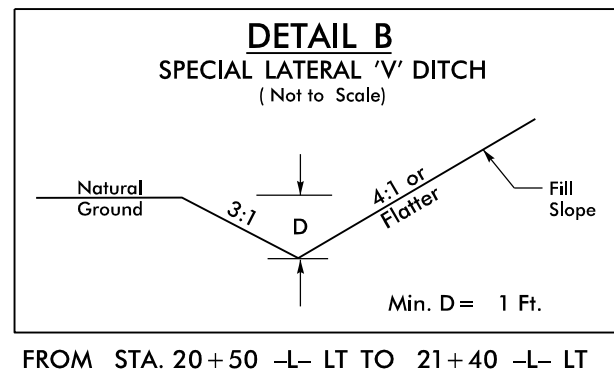




PROJECT REFERENCE NO.	SHEET NO.
BR-0095	EC-5/CONST.4
RW SHEET NO.	
ROADWAY DESIGN ENGINEER	HYDRAULICS ENGINEER

Place Matting for Erosion Control on Slope as Work Allows.
 -L- Sta. 15+50 to Sta. 16+25
 -L- Sta. 17+50 to Sta. 18+50

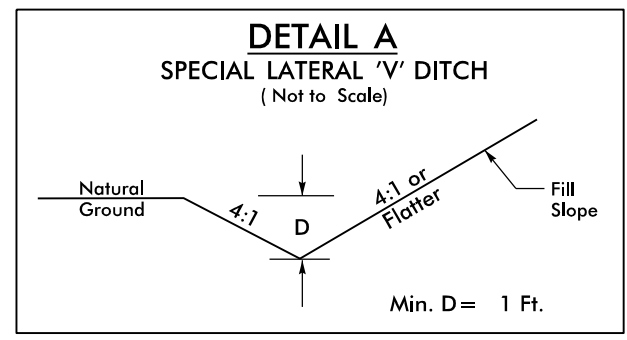

37 x 14 x 3
 1.5 inch Skimmer
 with 0.5 inch
 Orifice Diameter
 4 ft. weir
 ID 4.1

35 x 12 x 3
 1.5 inch Skimmer
 with 0.375 inch
 Orifice Diameter
 4 ft. weir
 ID 4.2

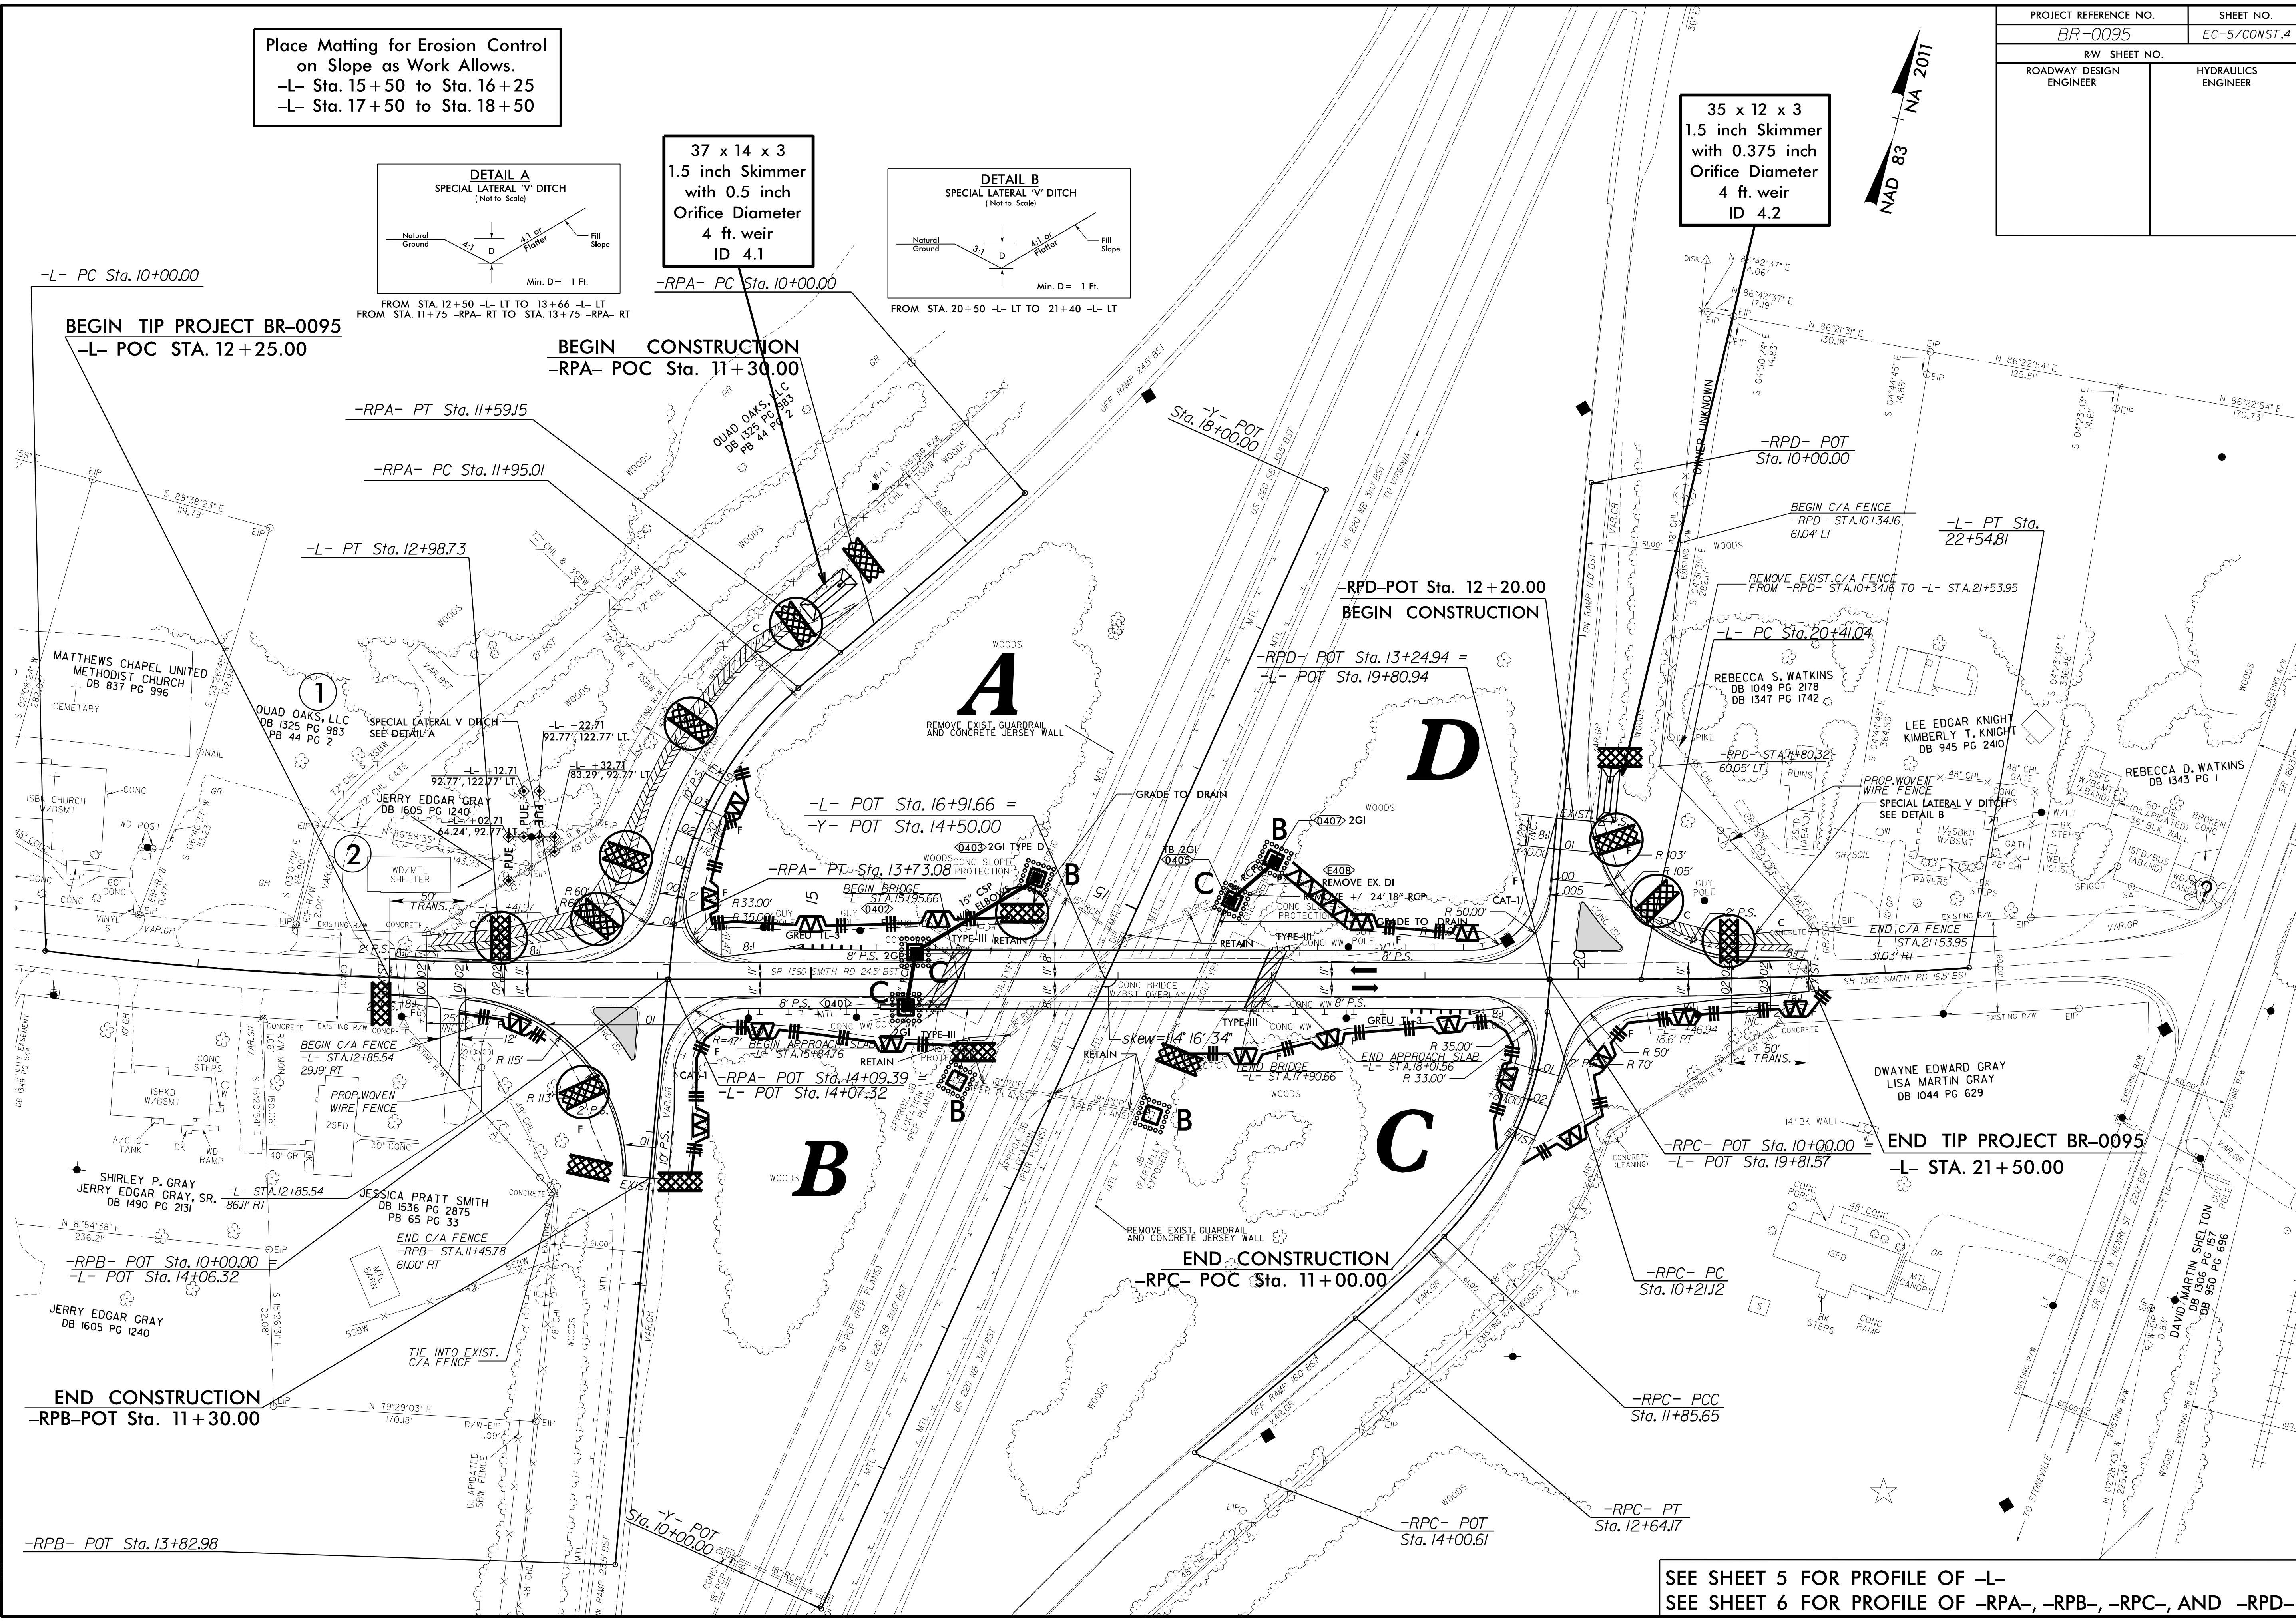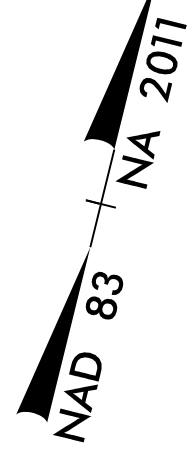

SEE SHEET 5 FOR PROFILE OF -L-
 SEE SHEET 6 FOR PROFILE OF -RPA-, -RPB-, -RPC-, AND -RPD-

8/17/99
 11-JUL-2023 16:16
 R:\Environments\Design\BR0095_EC.psd04 - Copy.dgn
 11-2023 16:16
 R:\Environments\Design\BR0095_EC.psd04 - Copy.dgn