


METRIC

CONST. REV.
R/W REV.

| | |
|---------------------------------|-----------------------------|
| PROJECT REFERENCE NO. R-513C | SHEET NO. EC-23/COSNT 24 |
| R/W SHEET NO. | |
| ROADWAY DESIGN ENGINEER | HYDRAULICS ENGINEER |

-L-
PI Sta 326+78.592
 $\Delta = 4^{\circ} 23' 49.6''$ (RT)
L = 536.058
T = 268.160
R = 6,985.000
SE = N.C.

47
K. M. BIGGS, INC.
DB 644 PG 162
DB 644 PG 160
DB 17H PG 013

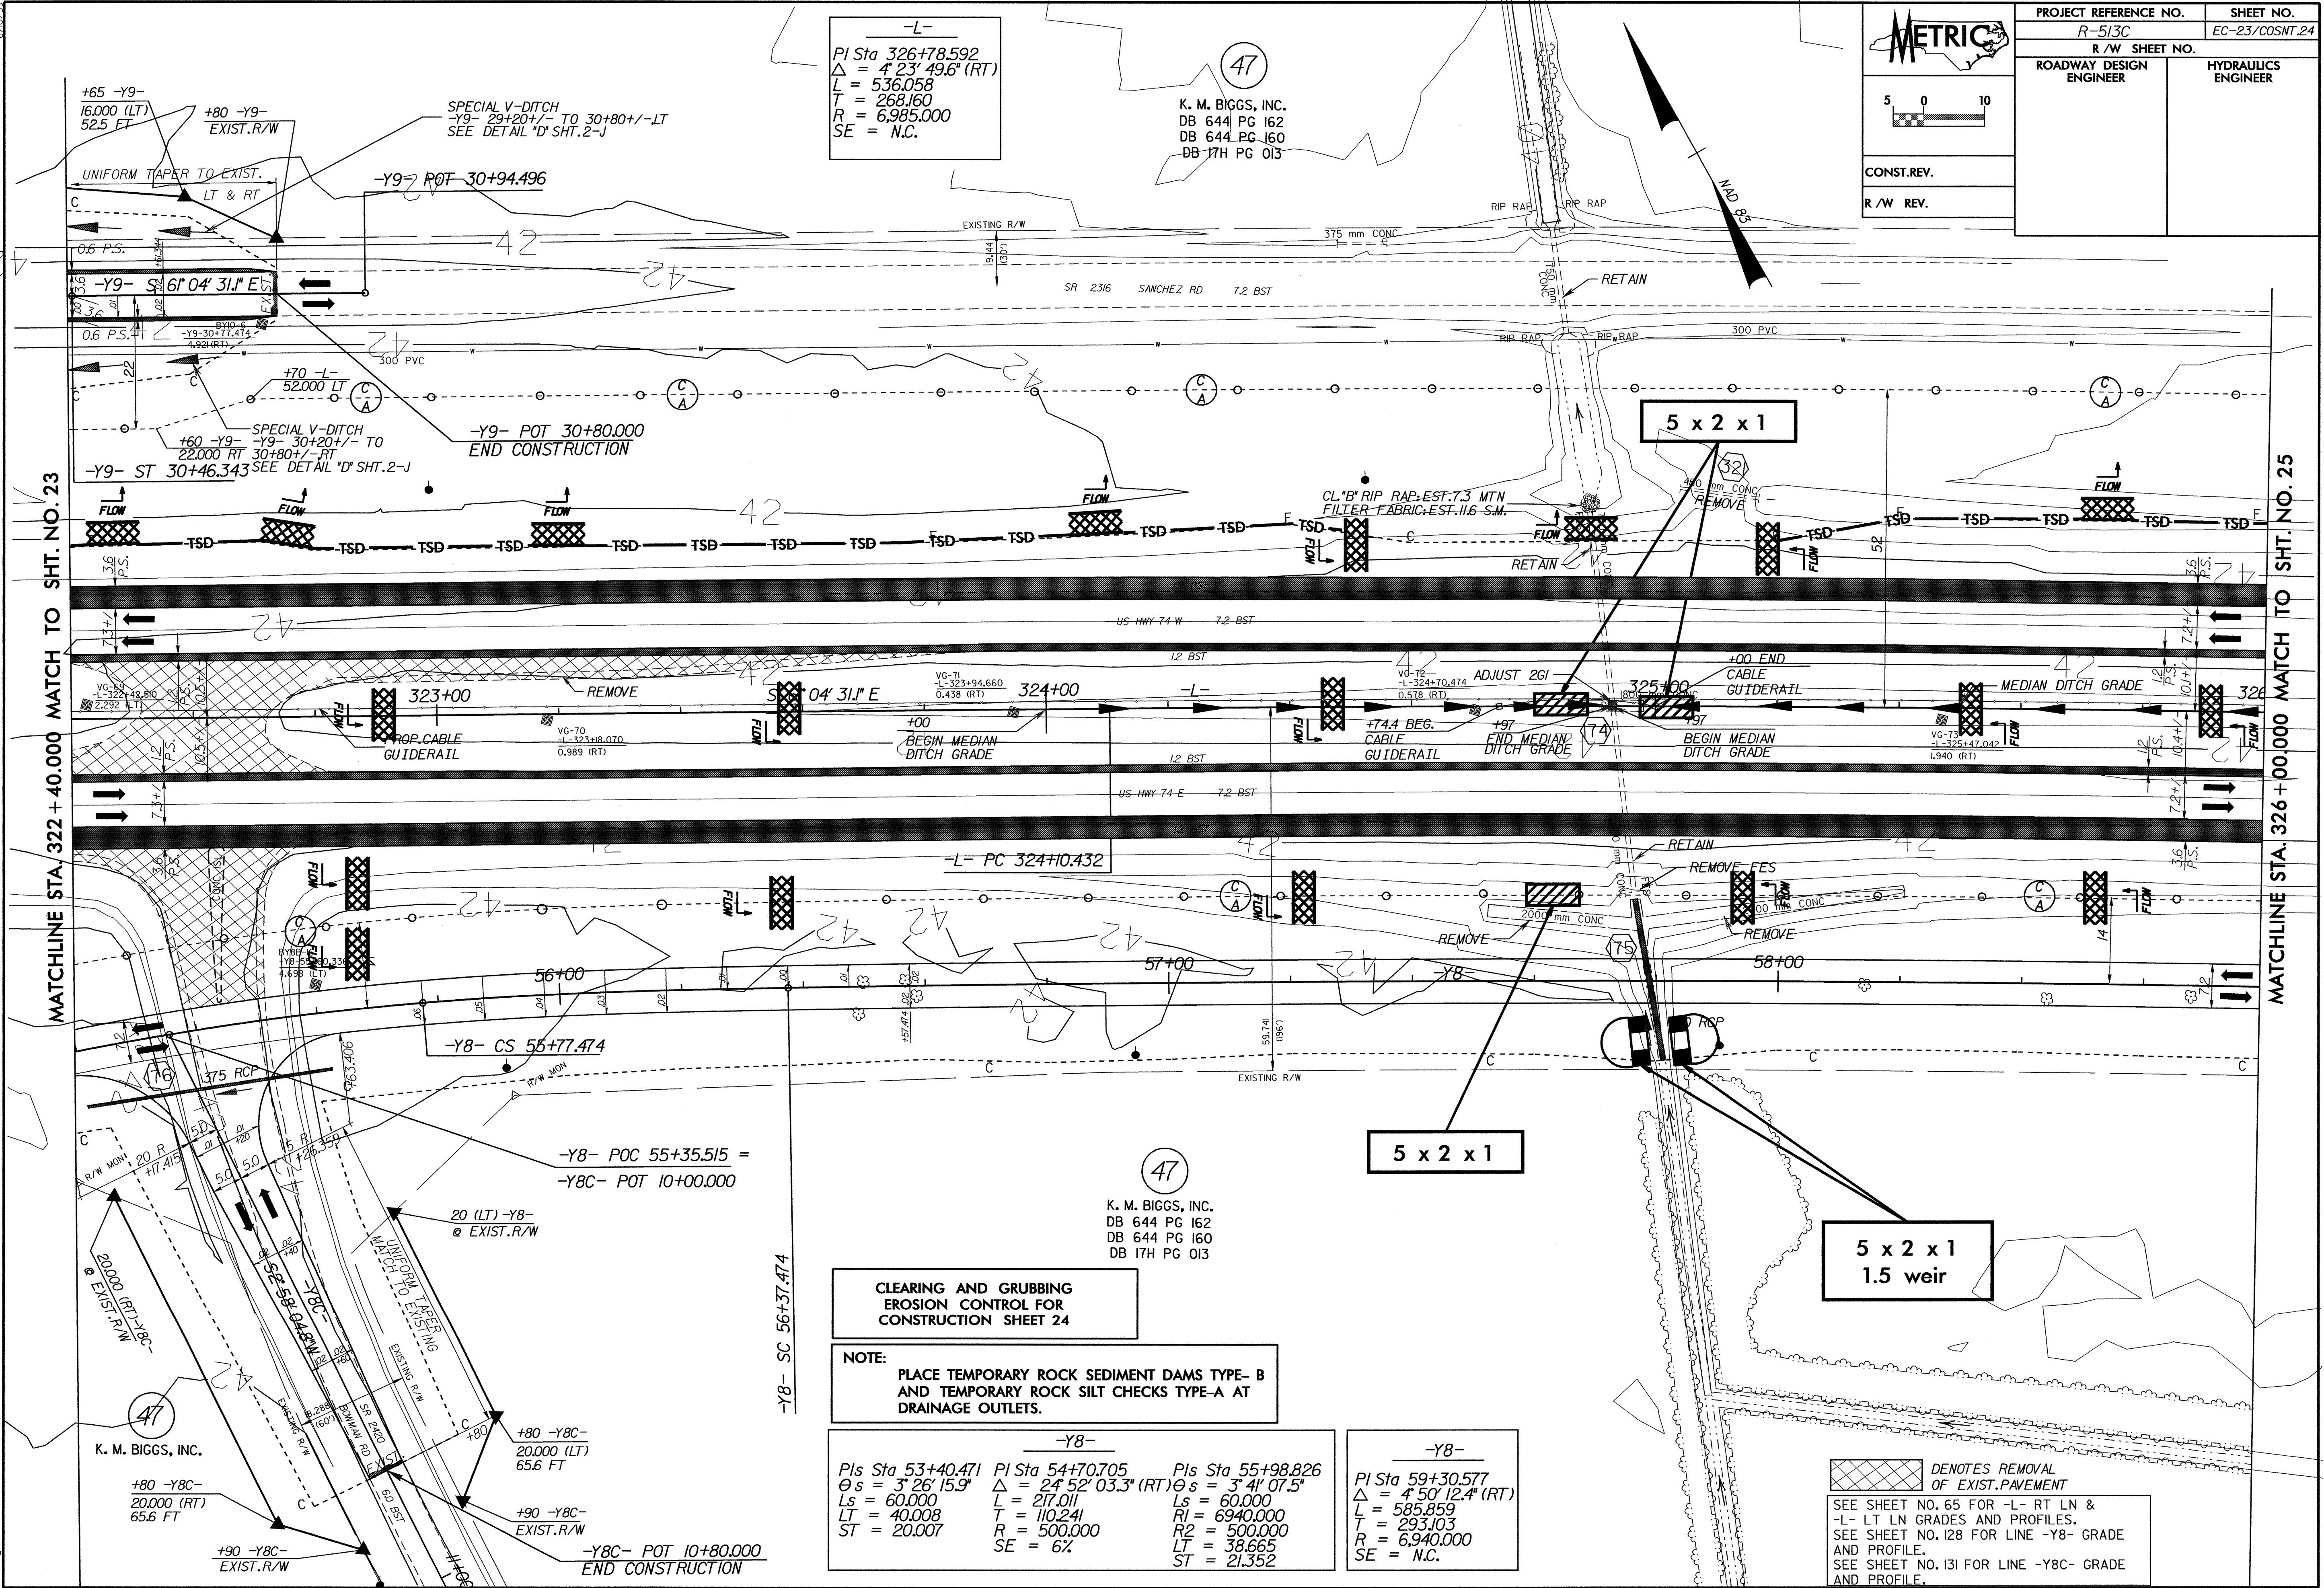

MATCHLINE STA. 322 + 40.000 MATCH TO SHT. NO. 23

MATCHLINE STA. 326 + 00.000 MATCH TO SHT. NO. 25

**CLEARING AND GRUBBING
EROSION CONTROL FOR
CONSTRUCTION SHEET 24**

NOTE:
PLACE TEMPORARY ROCK SEDIMENT DAMS TYPE- B
AND TEMPORARY ROCK SILT CHECKS TYPE-A AT
DRAINAGE OUTLETS.

-Y8-
PIs Sta 53+40.471 $\theta s = 3^{\circ} 26' 15.9''$ Ls = 60.000 LT = 40.008 ST = 20.007
PI Sta 54+70.705 $\Delta = 24^{\circ} 52' 03.3''$ (RT) L = 217.011 T = 110.241 R = 500.000 SE = 6%
PIs Sta 55+98.826 $\theta s = 3^{\circ} 41' 07.5''$ Ls = 60.000 RI = 6940.000 R2 = 500.000 LT = 38.665 ST = 21.352

-Y8-
PI Sta 59+30.577 $\Delta = 4^{\circ} 50' 12.4''$ (RT) L = 585.859 T = 293.103 R = 6,940.000 SE = N.C.

DENOTES REMOVAL OF EXIST. PAVEMENT
SEE SHEET NO. 65 FOR -L- RT LN & -L- LT LN GRADES AND PROFILES.
SEE SHEET NO. 128 FOR LINE -Y8- GRADE AND PROFILE.
SEE SHEET NO. 131 FOR LINE -Y8C- GRADE AND PROFILE.

09-APR-2004 16:04
d:\v\p\104\104-516\curr-plans\104\104-516\104-516.dwg