
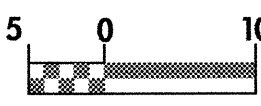



CLEARING AND GRUBBING  
EROSION CONTROL FOR  
CONSTRUCTION SHEET 16

NOTE:  
PLACE TEMPORARY ROCK SEDIMENT DAMS TYPE-B  
AND TEMPORARY ROCK SILT CHECKS TYPE-A AT  
DRAINAGE OUTLETS.

	PROJECT REFERENCE NO.	SHEET NO.
	R-513C	EC-15/CONST.16
	R/W SHEET NO.	
	ROADWAY DESIGN ENGINEER	HYDRAULICS ENGINEER
CONST. REV.		
R/W REV.		

Pls Sta 287+56.600 θs = 2° 33' 28.3" Ls = 125.000 LT = 83.342 ST = 41.675	Pls Sta 290+71.002 Δ = 22° 02' 53.6" (LT) L = 538.740 T = 272.744 R = 1,400.000 SE = 4%	Pls Sta 293+78.672 θs = 2° 33' 28.3" Ls = 125.000 LT = 83.342 ST = 41.675
---	--	---

RAMP B		
Pls Sta 0+35.107 θs = 5° 03' 47.5" Ls = 60.000 R1=1382.300 R2=450.000 LT = 35.107 ST = 24.930	Pls Sta 1+25.158 Δ = 16° 28' 40.6" (LT) L = 129.418 T = 65.158 R = 450.000 SE = 6%	Pls Sta 2+09.426 θs = 3° 49' 11.0" Ls = 60.000 LT = 40.009 ST = 20.008

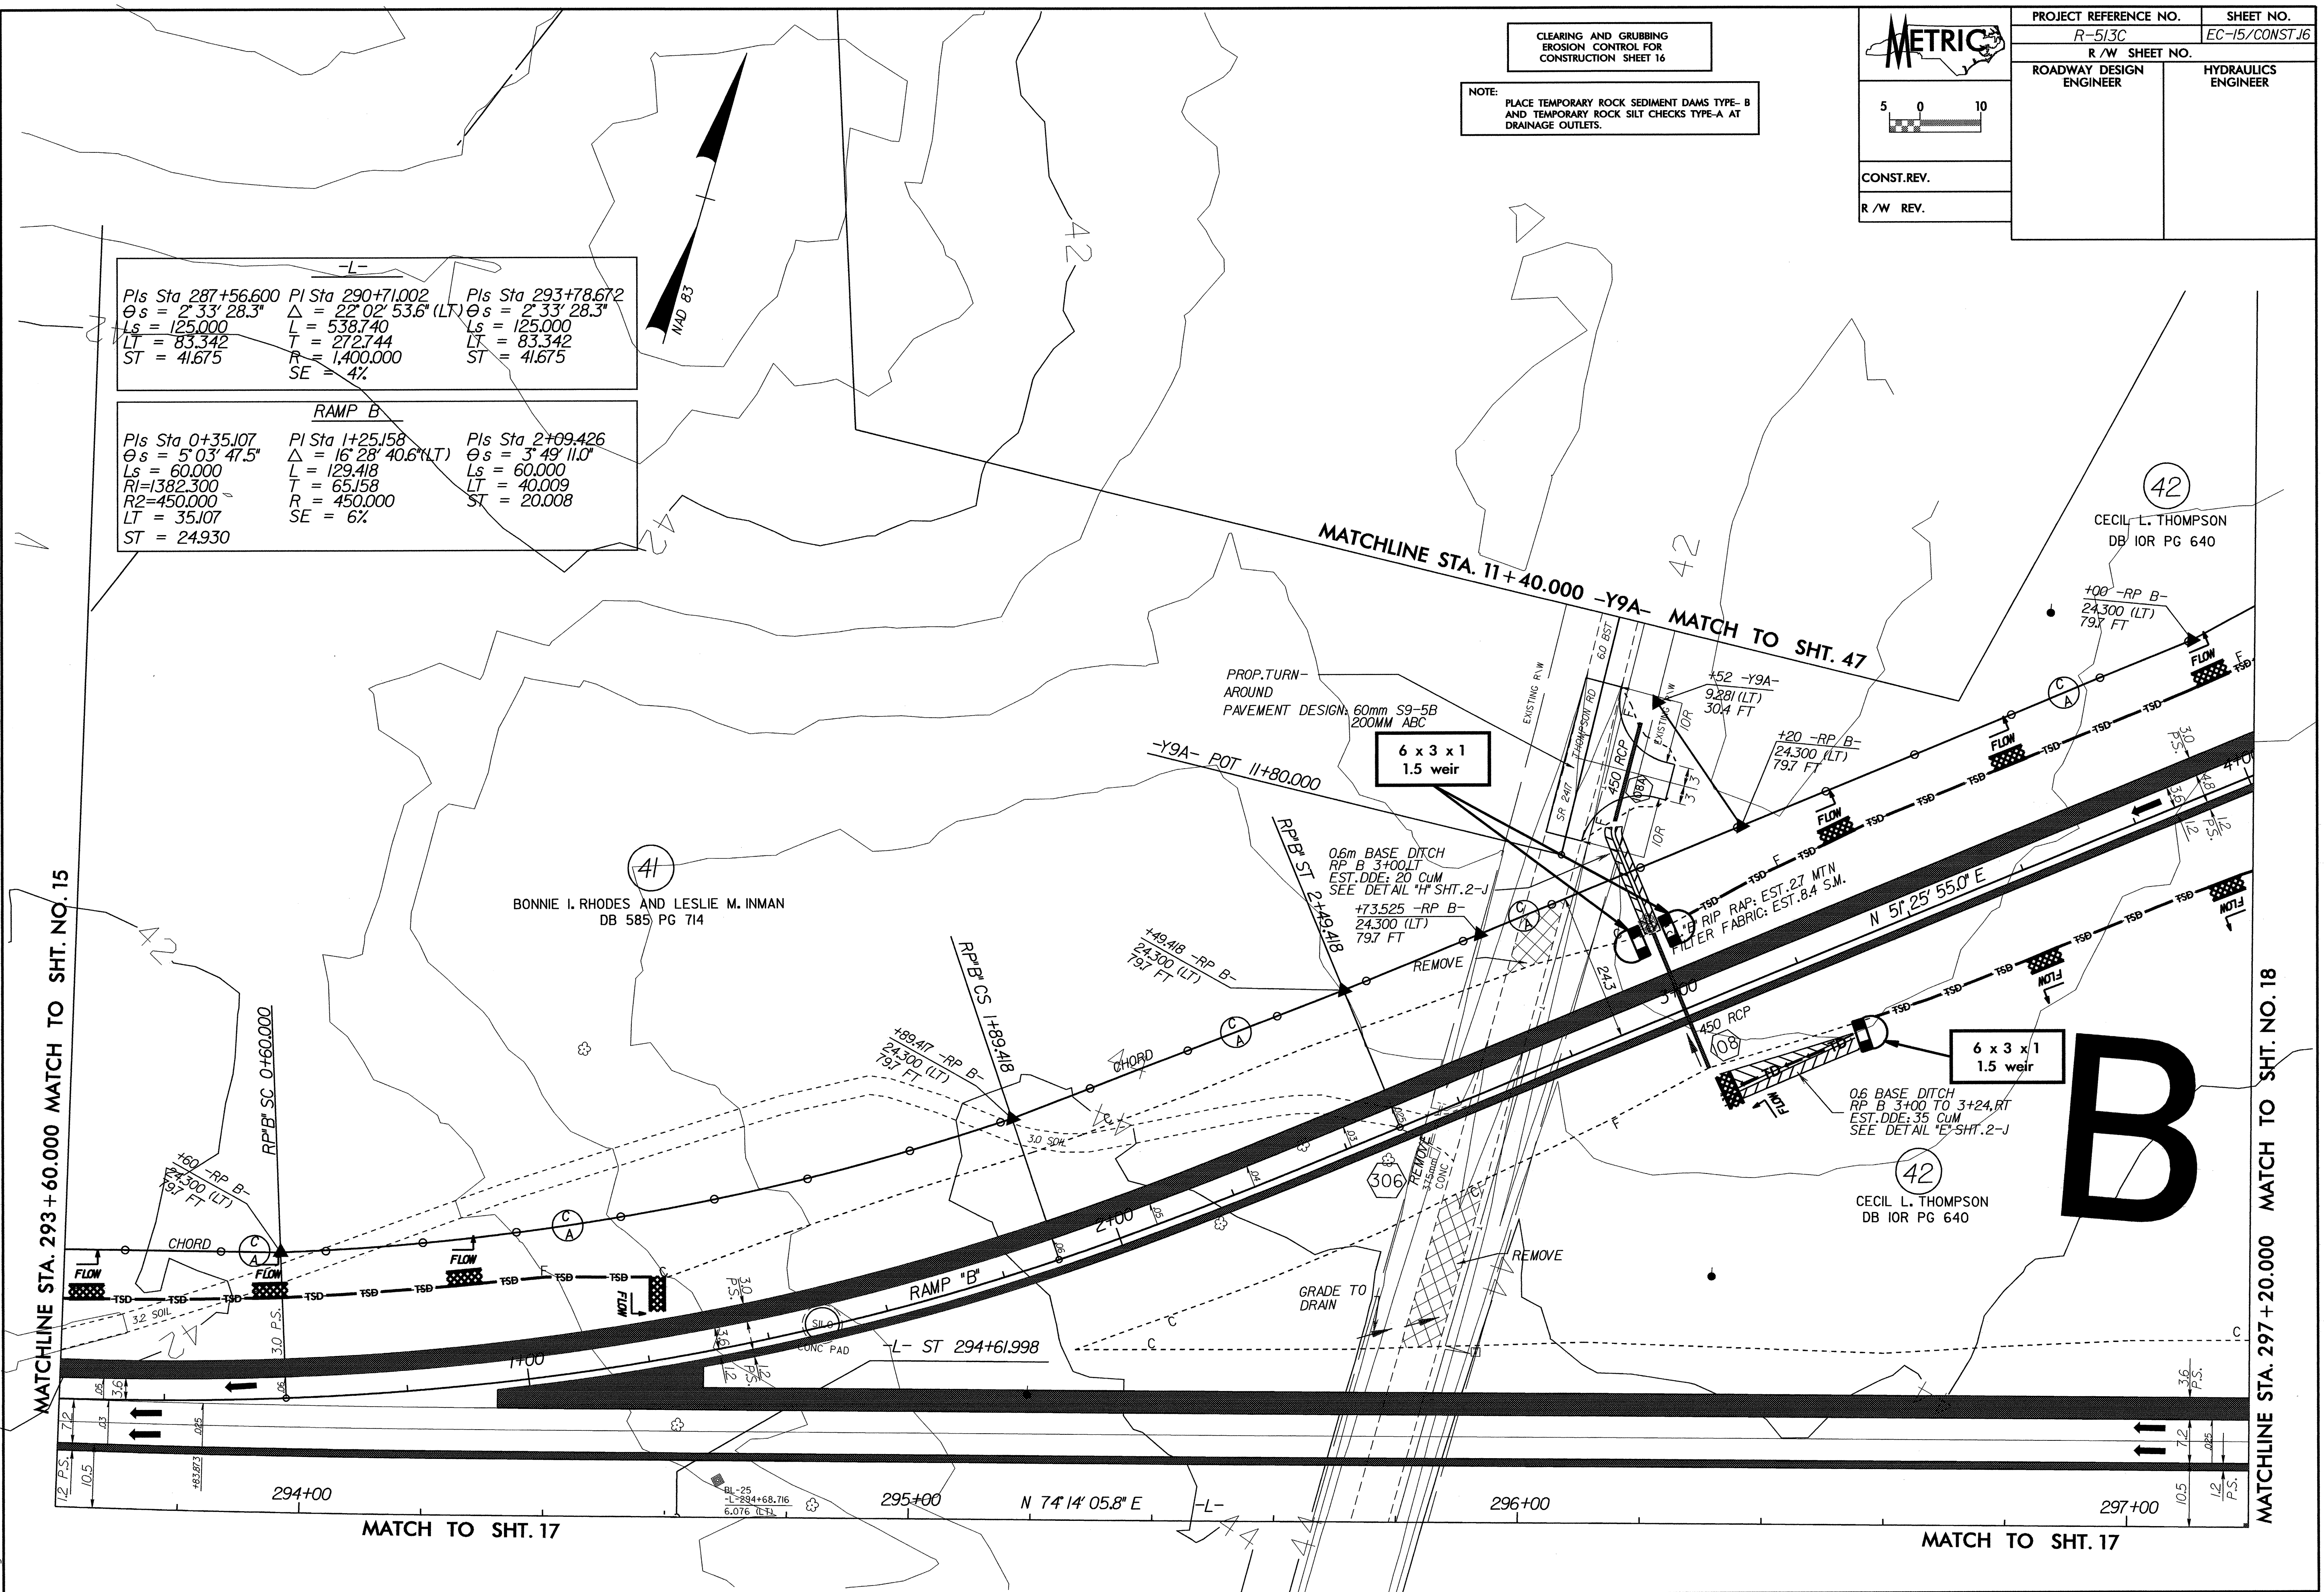

**B**

09-APR-2004 13:00  
 da:\v\m\h\p\156\curr-plans\15-513\16\psh  
 m\august