
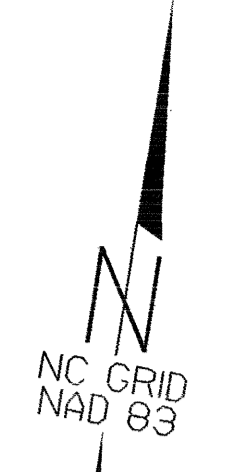
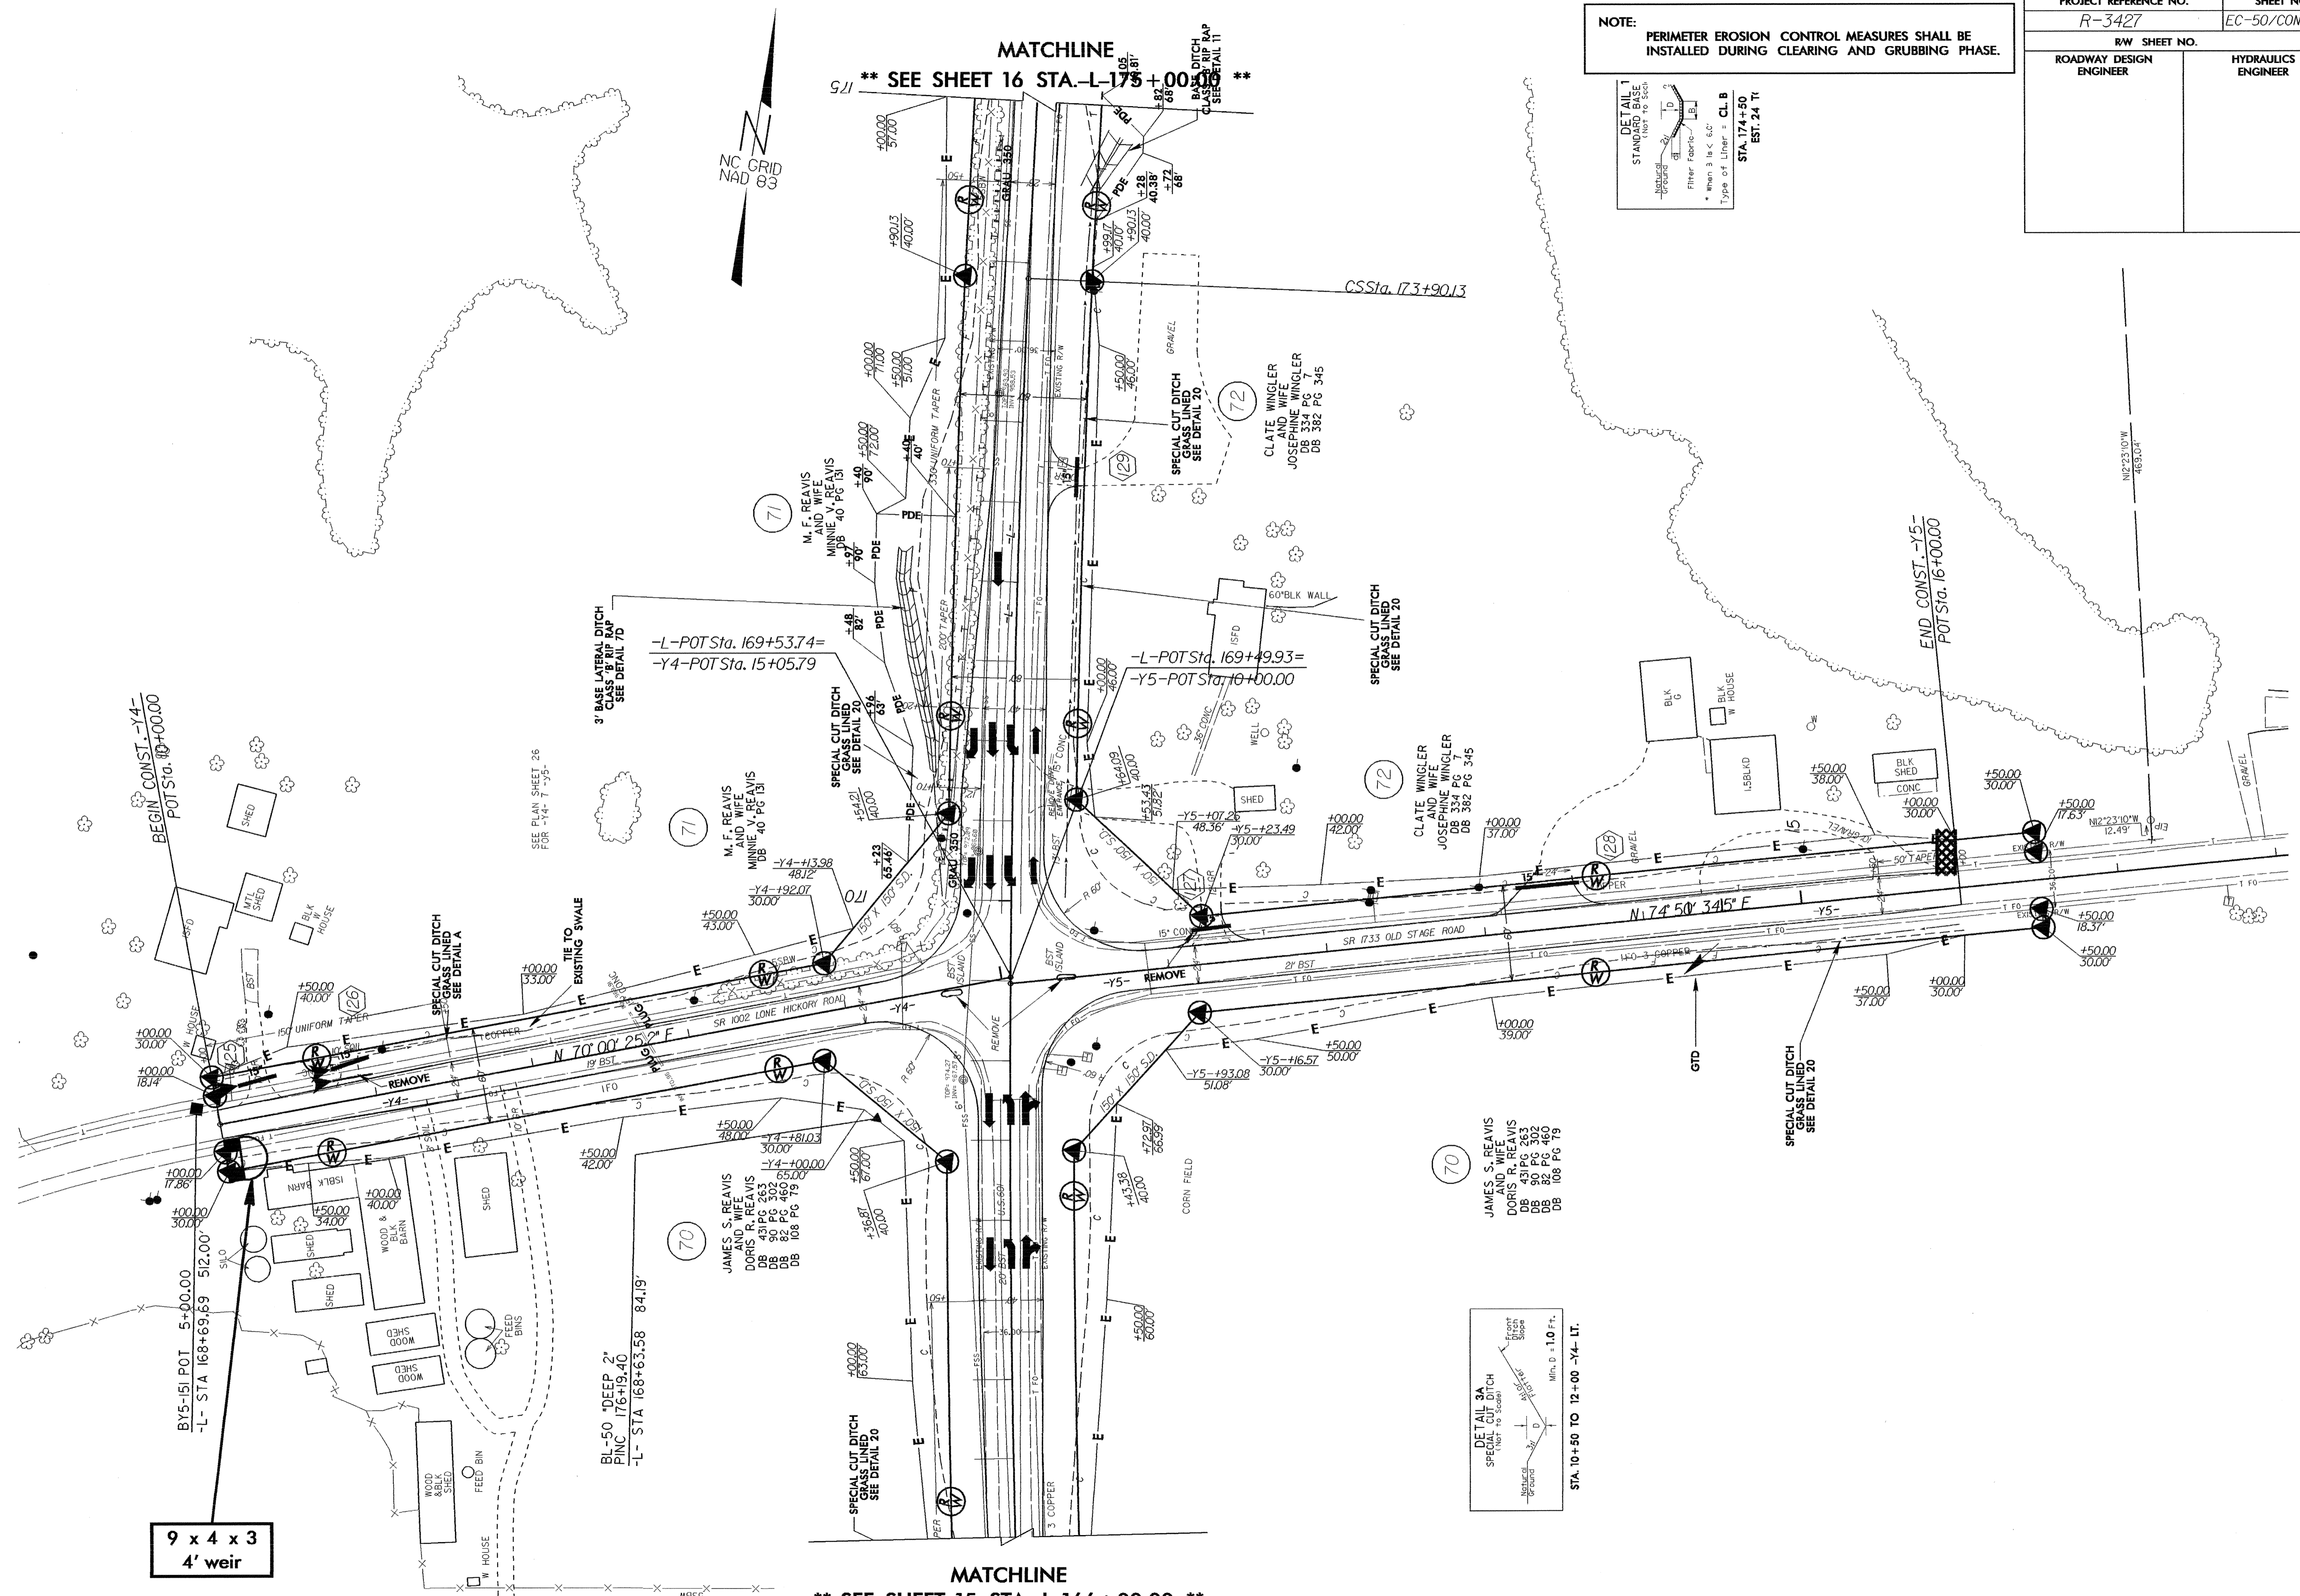
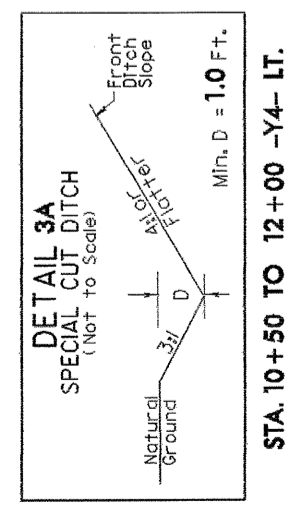


7/2/09  
 28-SEP-2004 17:51 R-3427\Roadway\ps30r-3427.rpt  
 bblackburn

PROJECT REFERENCE NO.	SHEET NO.
R-3427	EC-50/CONST-30
R/W SHEET NO.	
ROADWAY DESIGN ENGINEER	HYDRAULICS ENGINEER

NOTE: PERIMETER EROSION CONTROL MEASURES SHALL BE INSTALLED DURING CLEARING AND GRUBBING PHASE.

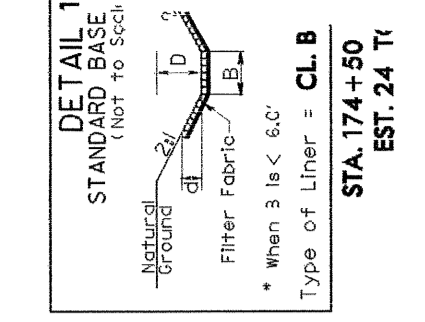

9 x 4 x 3  
 4' weir

MATCHLINE  
 \*\* SEE SHEET 15 STA.-L-166+00.00 \*\*

MATCHLINE  
 \*\* SEE SHEET 16 STA.-L-175+00.00 \*\*