




NOTE:
UTILIZE TEMPORARY ROCK SILT CHECK TYPE - A
AS STILLING BASIN WHERE APPLICABLE.

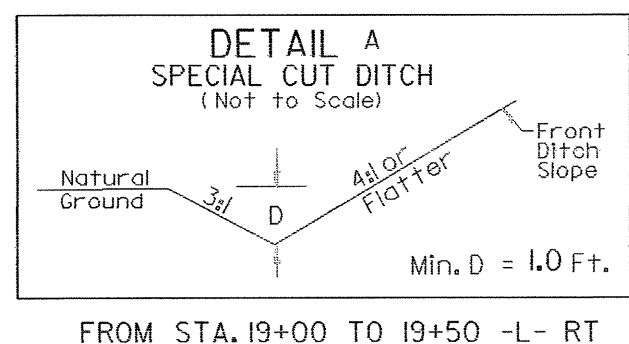

CLEARING AND GRUBBING
EROSION CONTROL FOR
CONSTRUCTION SHEET 4

PROJECT REFERENCE NO. B-4248	SHEET NO. EC-4/CONST. 4
RW SHEET NO.	
ROADWAY DESIGN ENGINEER	HYDRAULICS ENGINEER

NOTE:
PLACE TEMPORARY ROCK SEDIMENT DAMS TYPE- B
AND TEMPORARY ROCK SILT CHECKS TYPE-A AT
DRAINAGE OUTLETS.

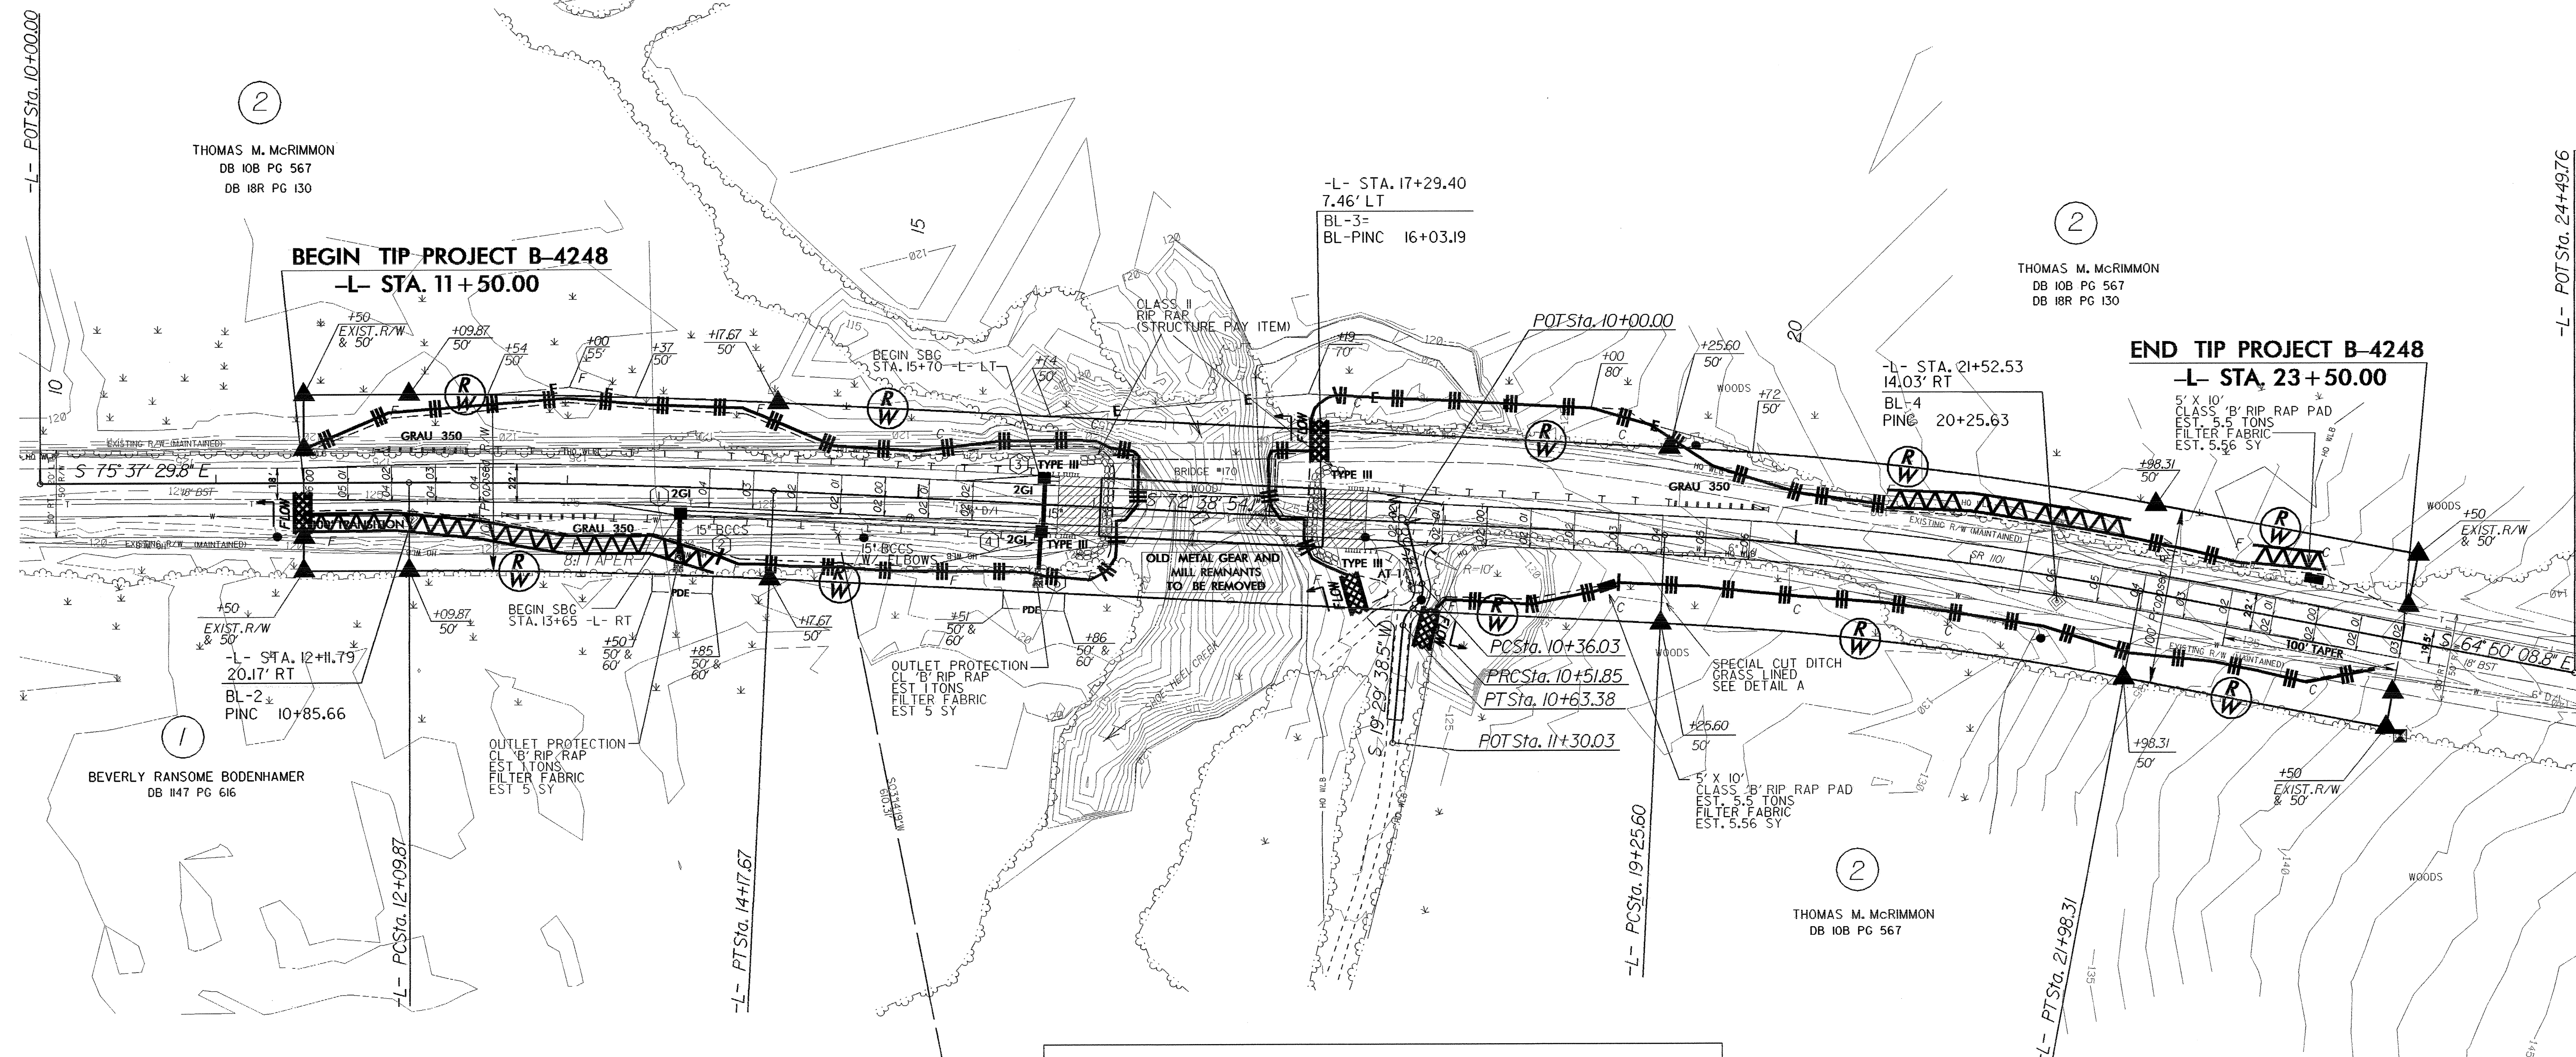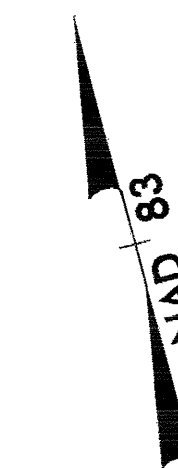


THOMAS M. McRIMMON
DB 10B PG 567
DB 18R PG 130

THOMAS M. McRIMMON
DB 10B PG 567
DB 18R PG 130

BEVERLY RANSOME BODENHAMER
DB 1147 PG 616

THOMAS M. McRIMMON
DB 10B PG 567

-L-		-DRIVE-	
PI Sta 13+13.80	PI Sta 20+62.16	PI Sta 10+45.09	PI Sta 10+58.03
$\Delta = 2^\circ 58' 35.7" (RT)$	$\Delta = 7^\circ 48' 45.3" (RT)$	$\Delta = 69^\circ 42' 51.3" (RT)$	$\Delta = 50^\circ 48' 12.0" (LT)$
D = 1'25" 56.6"	D = 2'51" 53.2"	D = 440' 44" 12.4"	D = 440' 44" 12.4"
L = 207.80'	L = 272.71'	L = 15.82'	L = 11.53'
T = 103.93'	T = 136.57'	T = 9.05'	T = 6.17'
R = 4,000.00'	R = 2,000.00'	R = 13.00'	R = 13.00'
S.E. = .04	S.E. = .06		
RO = 96'	RO = 144'		

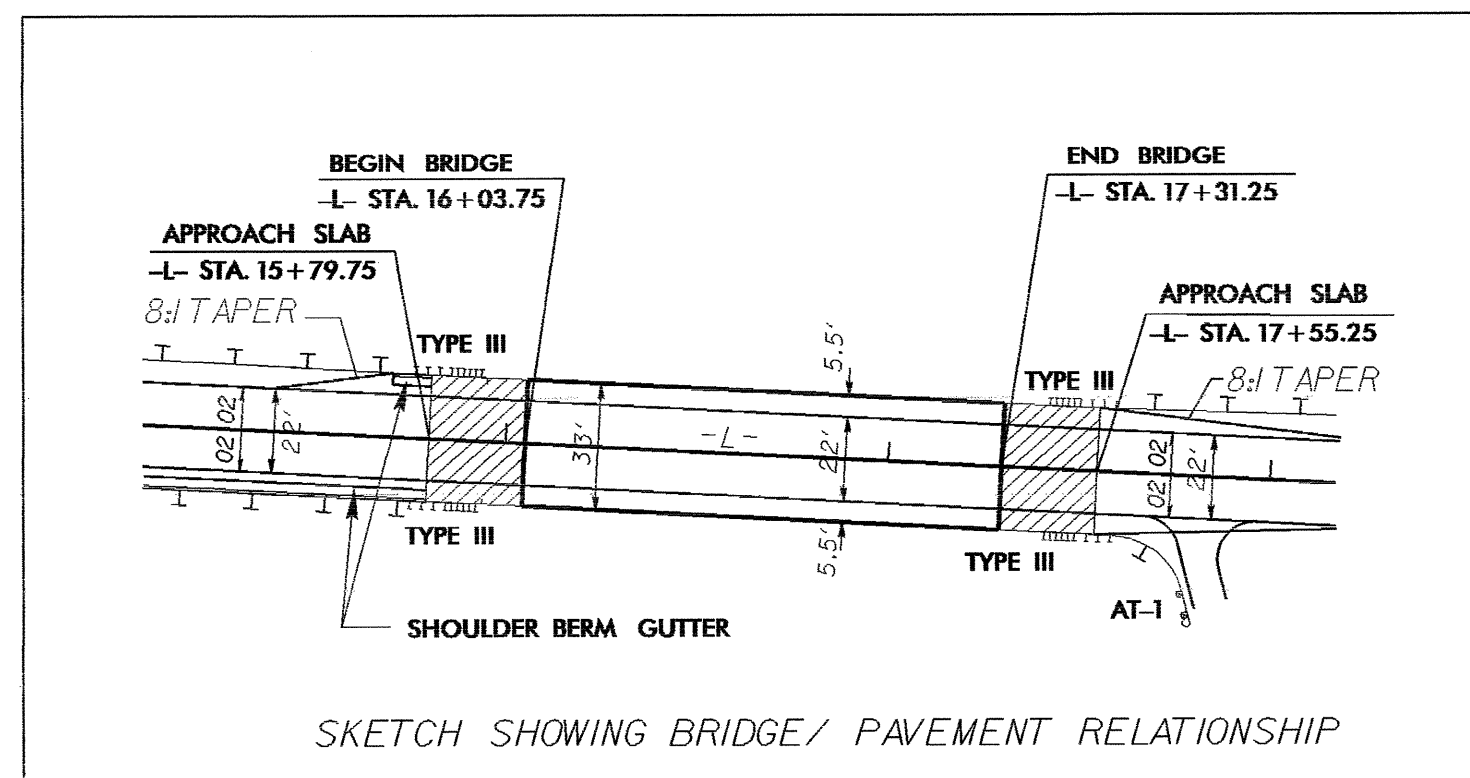

FOR -L- PROFILE SEE SHEET 5

FOR STRUCTURE PLANS SEE SHEET S - 5

22-DE-2004 5413
C:\NRE\1\p\p\dge\B-4248\Foodway\Proc\34248_rdl_pst.dgn
10/23/04