



NOTES:
 FOR STEEL DIAPHRAGM DETAILS, SEE "INTERMEDIATE STEEL DIAPHRAGMS FOR TYPE IV PRESTRESSED CONCRETE GIRDERS" SHEET.
 * ANGLE SHOWN IS FROM ϕ GIRDER TO FILL FACE AT END BENT (TYPICAL EACH GIRDER)
 ** ANGLE SHOWN IS FROM ϕ GIRDER TO BENT CONTROL LINE (TYPICAL EACH GIRDER)

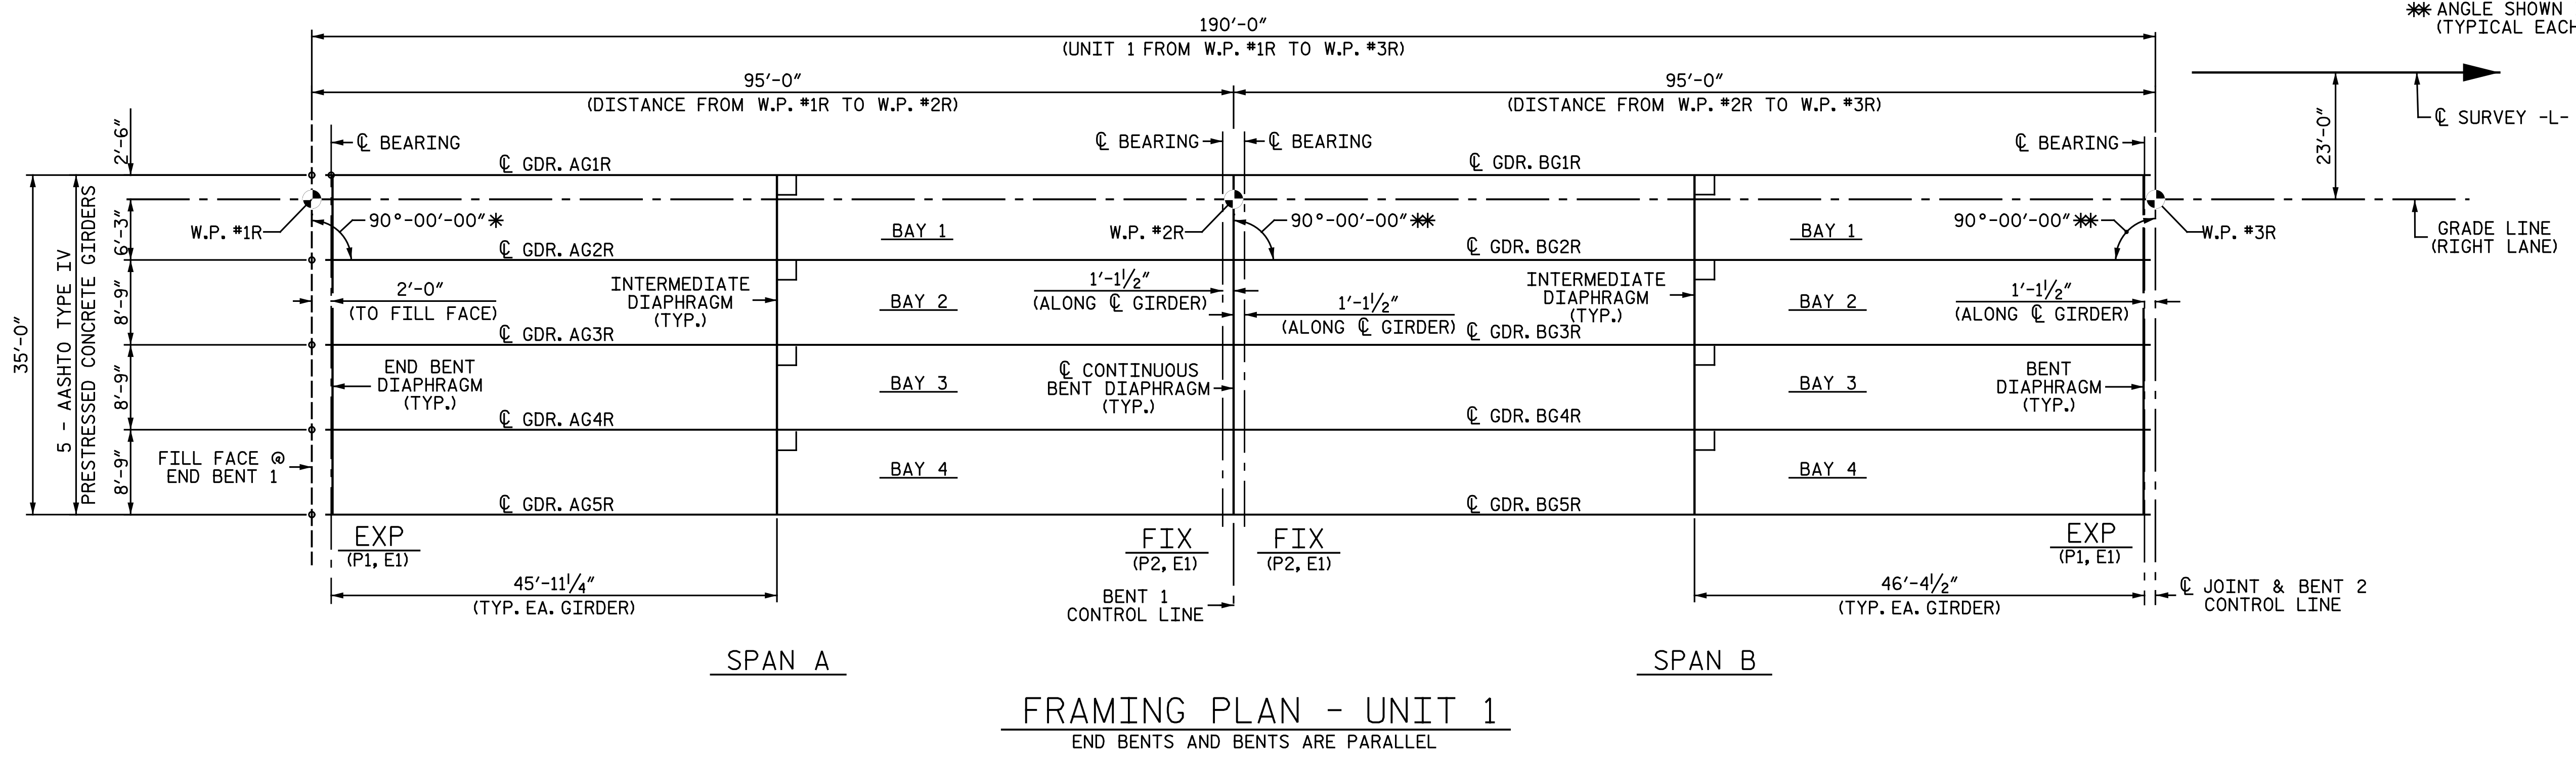


FRAMING PLAN - UNIT 1
 END BENTS AND BENTS ARE PARALLEL

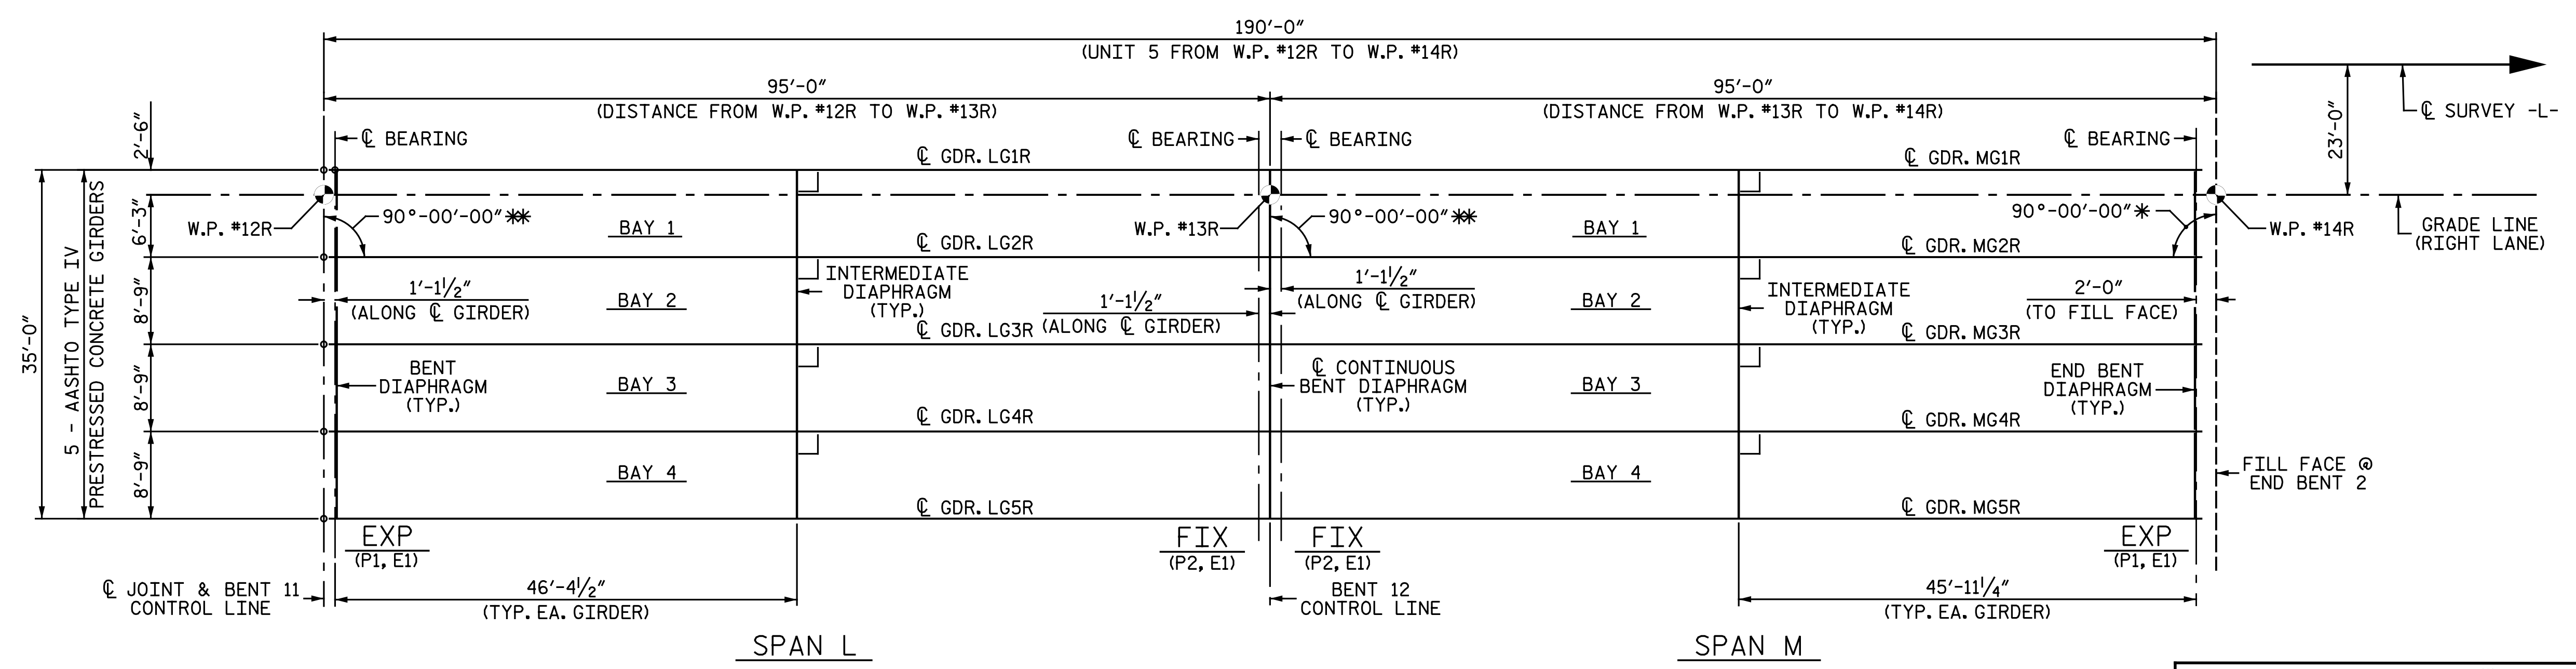

FRAMING PLAN - UNIT 5
 END BENTS AND BENTS ARE PARALLEL

PROJECT NO. R-2514D
JONES COUNTY
 STATION: 389+47.50 -L-
 SHEET 1 OF 2

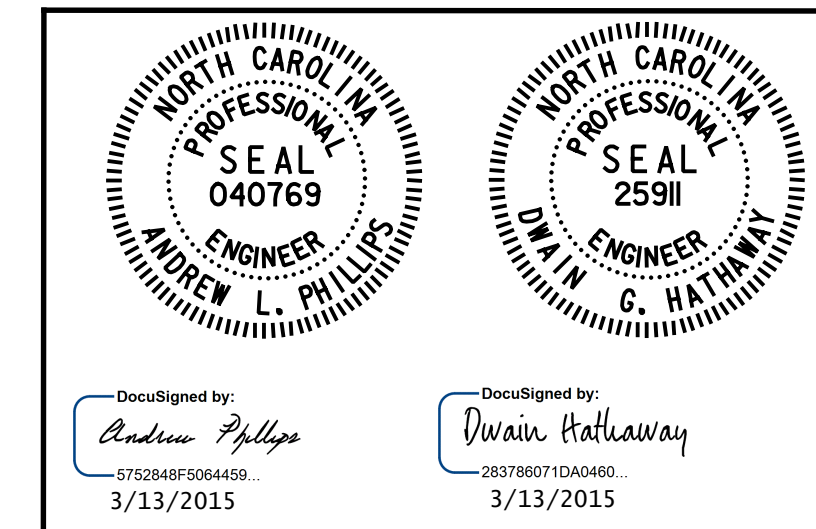

STATE OF NORTH CAROLINA
 DEPARTMENT OF TRANSPORTATION
 RALEIGH
 SUPERSTRUCTURE
 FRAMING PLAN
 RIGHT LANE

REVISIONS						SHEET NO. S08-14
NO.	BY:	DATE:	NO.	BY:	DATE:	
1			3			TOTAL SHEETS 68
2			4			



DRAWN BY : N. B. SPEAKS DATE : 8-8-13
 CHECKED BY : A. L. PHILLIPS DATE : 8-12-13

nbspeaks 4:14:31 PM 3/5/2015
 File name: Y:\Projects\NCDOT\R-2514D\Site 4\Drawings\Final\Final\408_014_R2514D_SML_FP01.dgn