

0400DEL-P30


REVISIONS

PROJECT REFERENCE NO. U-5008	SHEET NO. EC-7/CONST.7
R/W SHEET NO. ROADWAY DESIGN ENGINEER	HYDRAULICS ENGINEER

Stantec
 5545 CENTERVIEW DR, SUITE 107
 RALEIGH, NC, 27606
 (919) 851-1919 FAX (919) 851-8393
 LICENSE # F-0672

PARCEL #	PROPERTY OWNER'S NAME	DEED BOOK #
6	WILLIAM M MOORE	DB 2463 PG 097
19	BROWNSTONE PROPERTIES X, LLC	DB 9951 PG 185
30	NORTHMORE PROPERTIES, INC	DB 2314 PG 288
31	CHARLOTTE LUMBER & MANUFACTURING CO., INC.	DB 2286 PG 167
32	STERLING DEVELOPMENT COMPANY	DB 2779 PG 508
33	NORTHMORE PROPERTIES LLC	DB 2508 PG 117
34	DOCTOR NO-DA, LLC	DB 20777 PG 72
43	WILLIAM M. MOORE	DB 2669 PG 520
44	MOREBUILT HOMES, INC	DB 2864 PG 539

CLEARING AND GRUBBING
 EROSION CONTROL FOR
 CONSTRUCTION SHEET 7

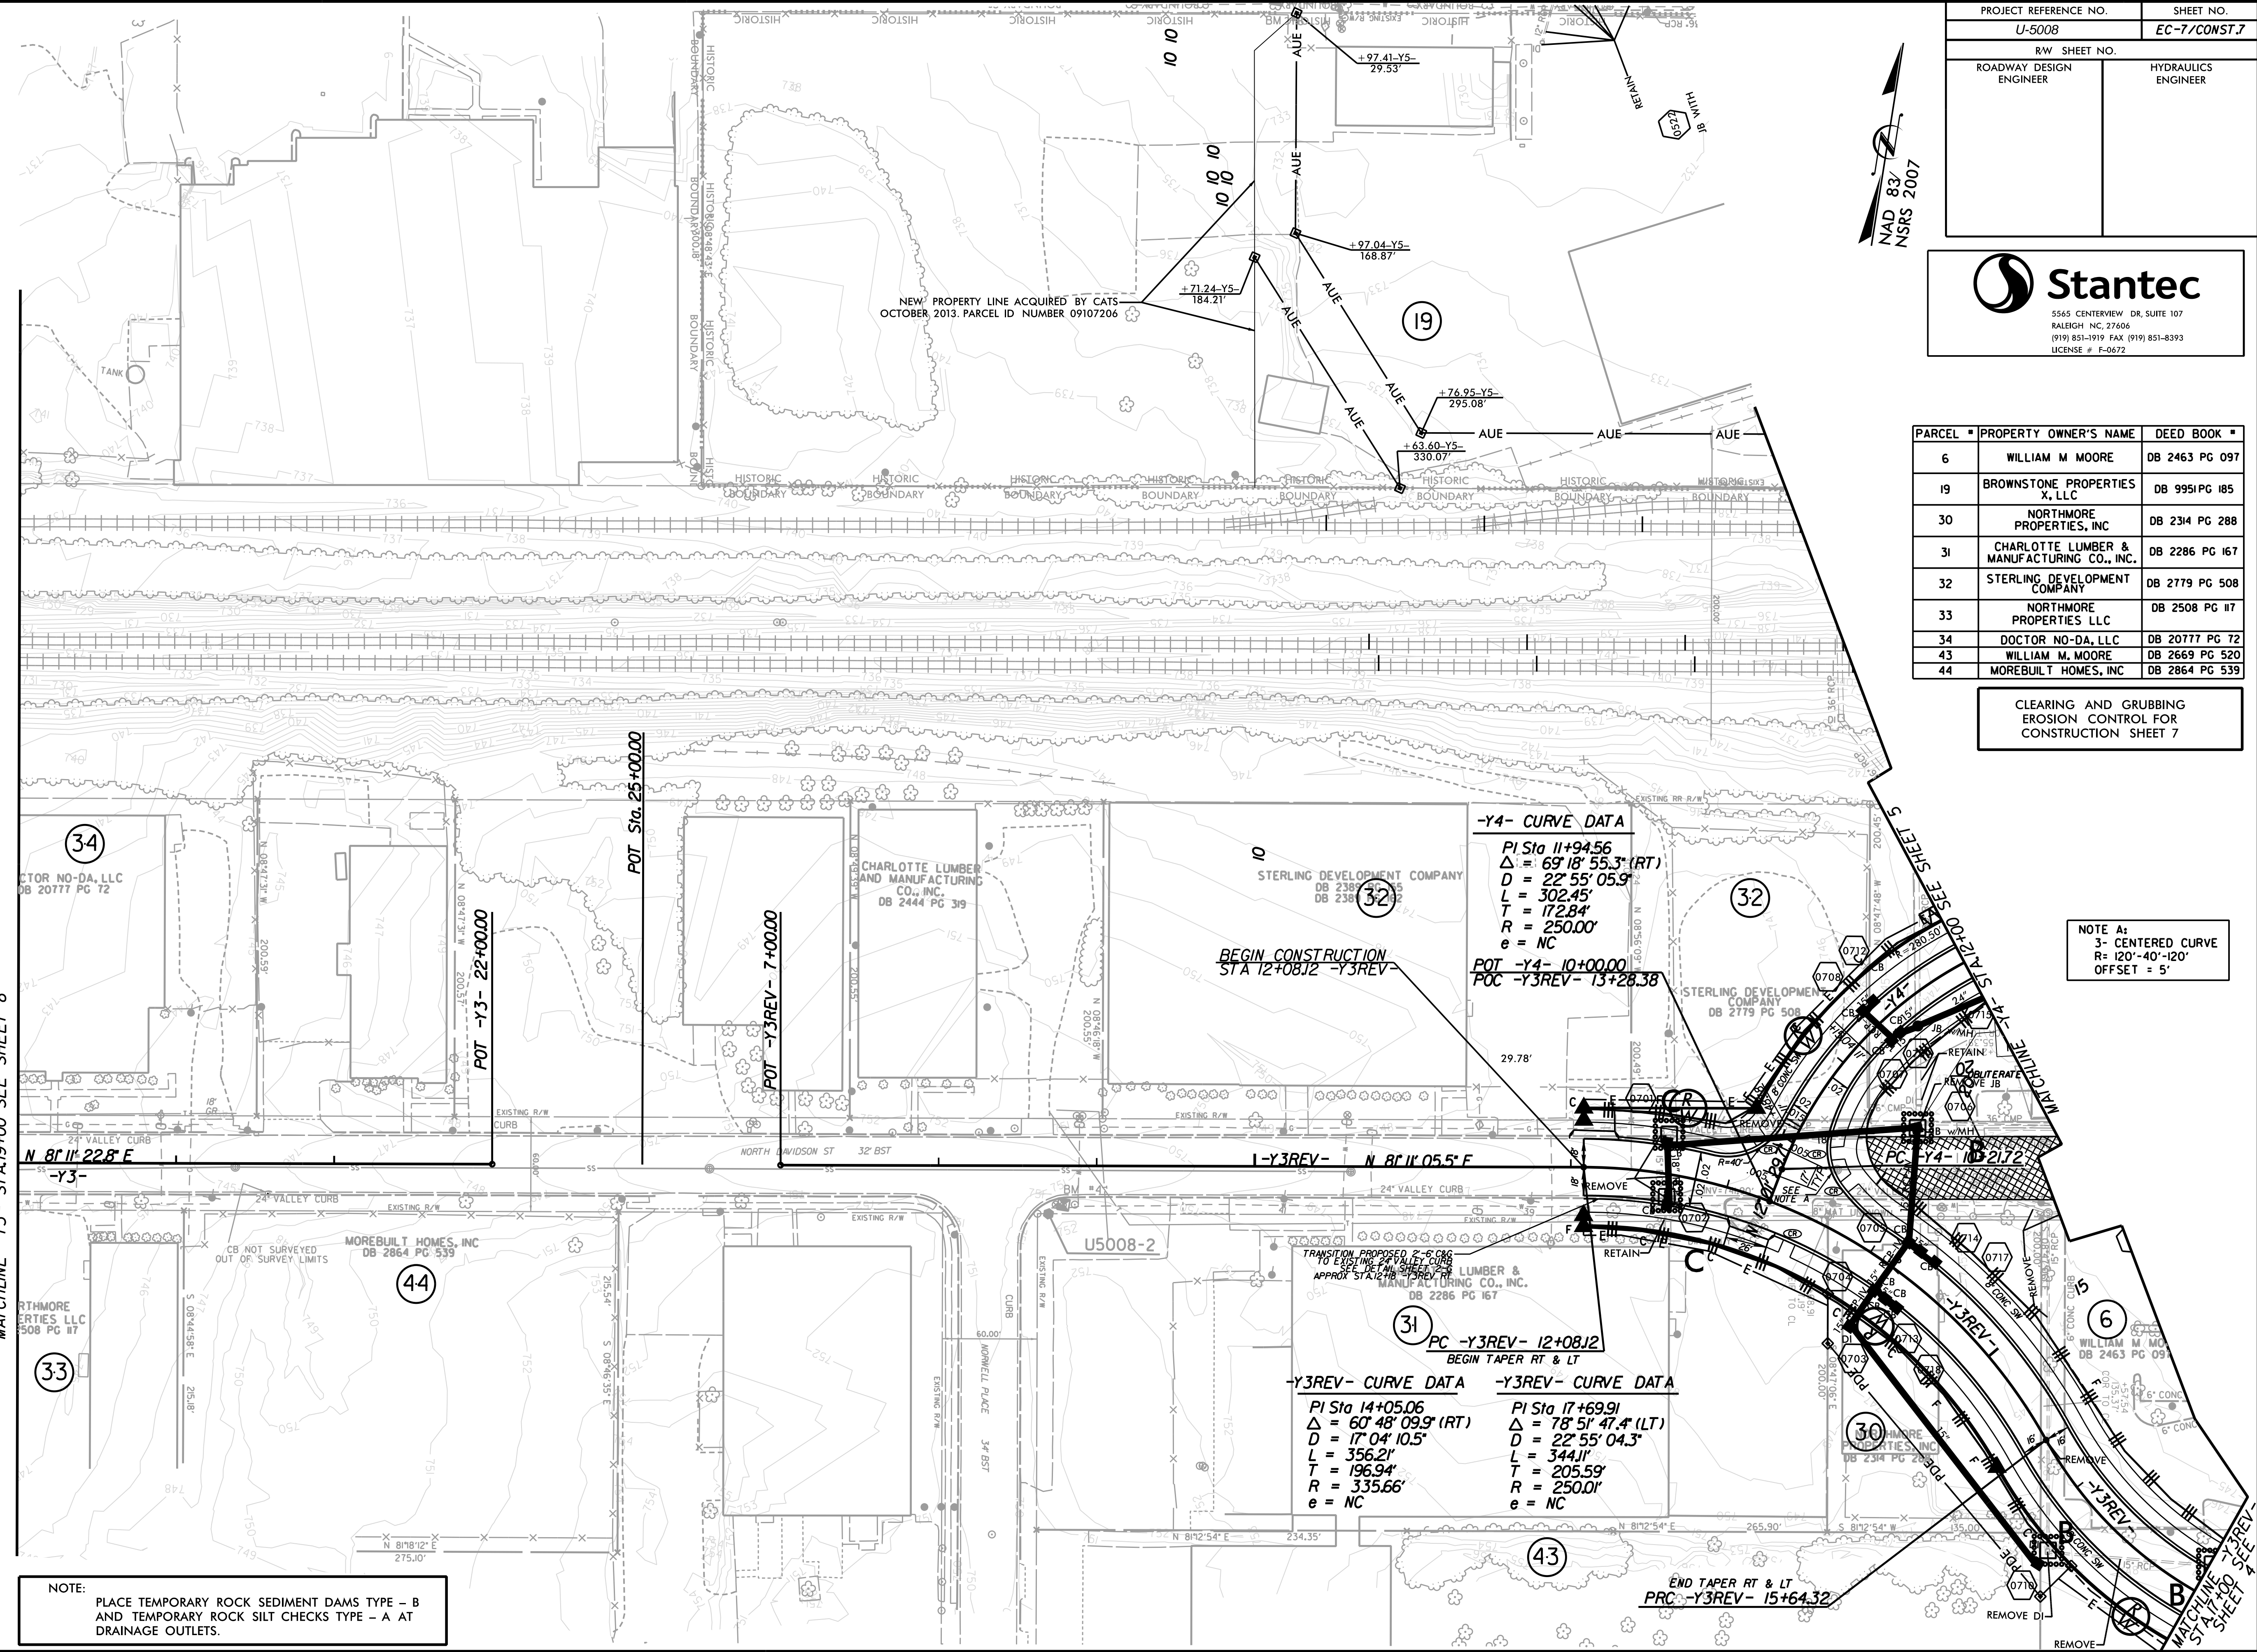

MATCHLINE -Y3- STA. 19+40.00 SEE SHEET 8

NOTE:
 PLACE TEMPORARY ROCK SEDIMENT DAMS TYPE - B
 AND TEMPORARY ROCK SILT CHECKS TYPE - A AT
 DRAINAGE OUTLETS.

-Y4- CURVE DATA
 PI Sta 11+94.56
 $\Delta = 69' 18" 55.3" (RT)$
 $D = 22' 55" 05.9"$
 $L = 302.45'$
 $T = 172.84'$
 $R = 250.00'$
 $e = NC$
 POT -Y4- 10+00.00
 POC -Y3REV- 13+28.38

-Y3REV- CURVE DATA
 PI Sta 14+05.06
 $\Delta = 60' 48" 09.9" (RT)$
 $D = 17' 04" 10.5"$
 $L = 356.21'$
 $T = 196.94'$
 $R = 335.66'$
 $e = NC$

-Y3REV- CURVE DATA
 PI Sta 17+69.91
 $\Delta = 78' 51" 47.4" (LT)$
 $D = 22' 55" 04.3"$
 $L = 344.11'$
 $T = 205.59'$
 $R = 250.01'$
 $e = NC$

NOTE A:
 3- CENTERED CURVE
 $R = 120'-40"-120'$
 OFFSET = 5'

SYSTEMS
 LUSTERNAM