

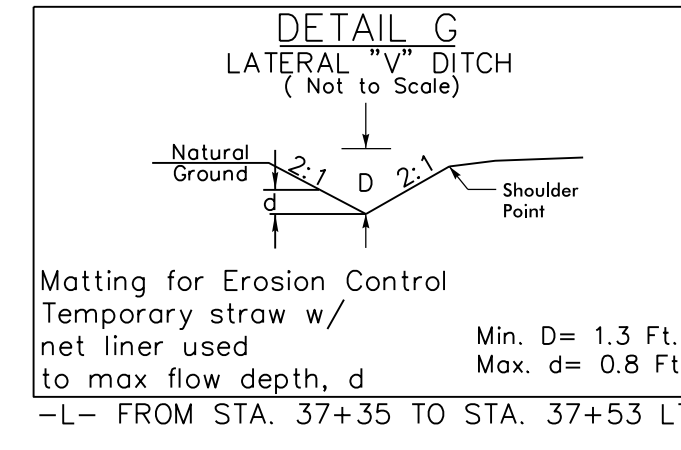
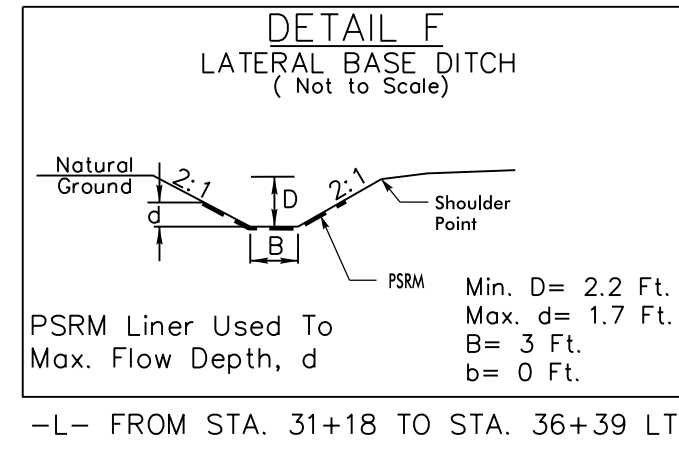


PROJECT REFERENCE NO. R-5605	SHEET NO. EC-II/CONST.6
RW SHEET NO.	
ROADWAY DESIGN ENGINEER	HYDRAULICS ENGINEER

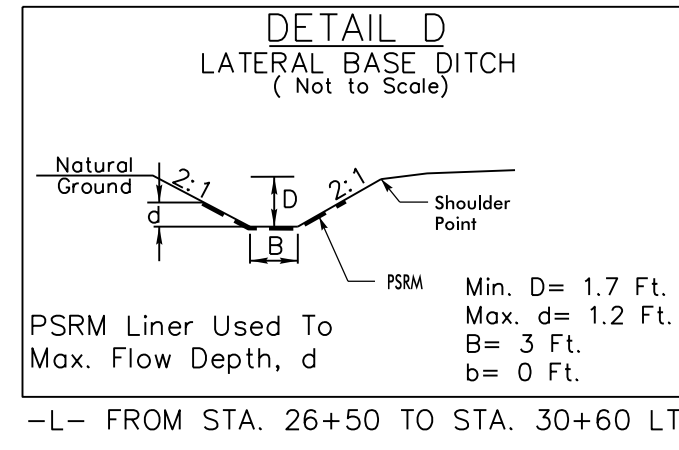

NOTES: ANY DEVIATION FROM OPTIONS GIVEN WILL REQUIRE PRIOR APPROVAL BY ENGINEER.

ADDITIONAL EROSION CONTROL DEVICES MAY NEED TO BE INSTALLED AS DIRECTED BY THE ENGINEER.

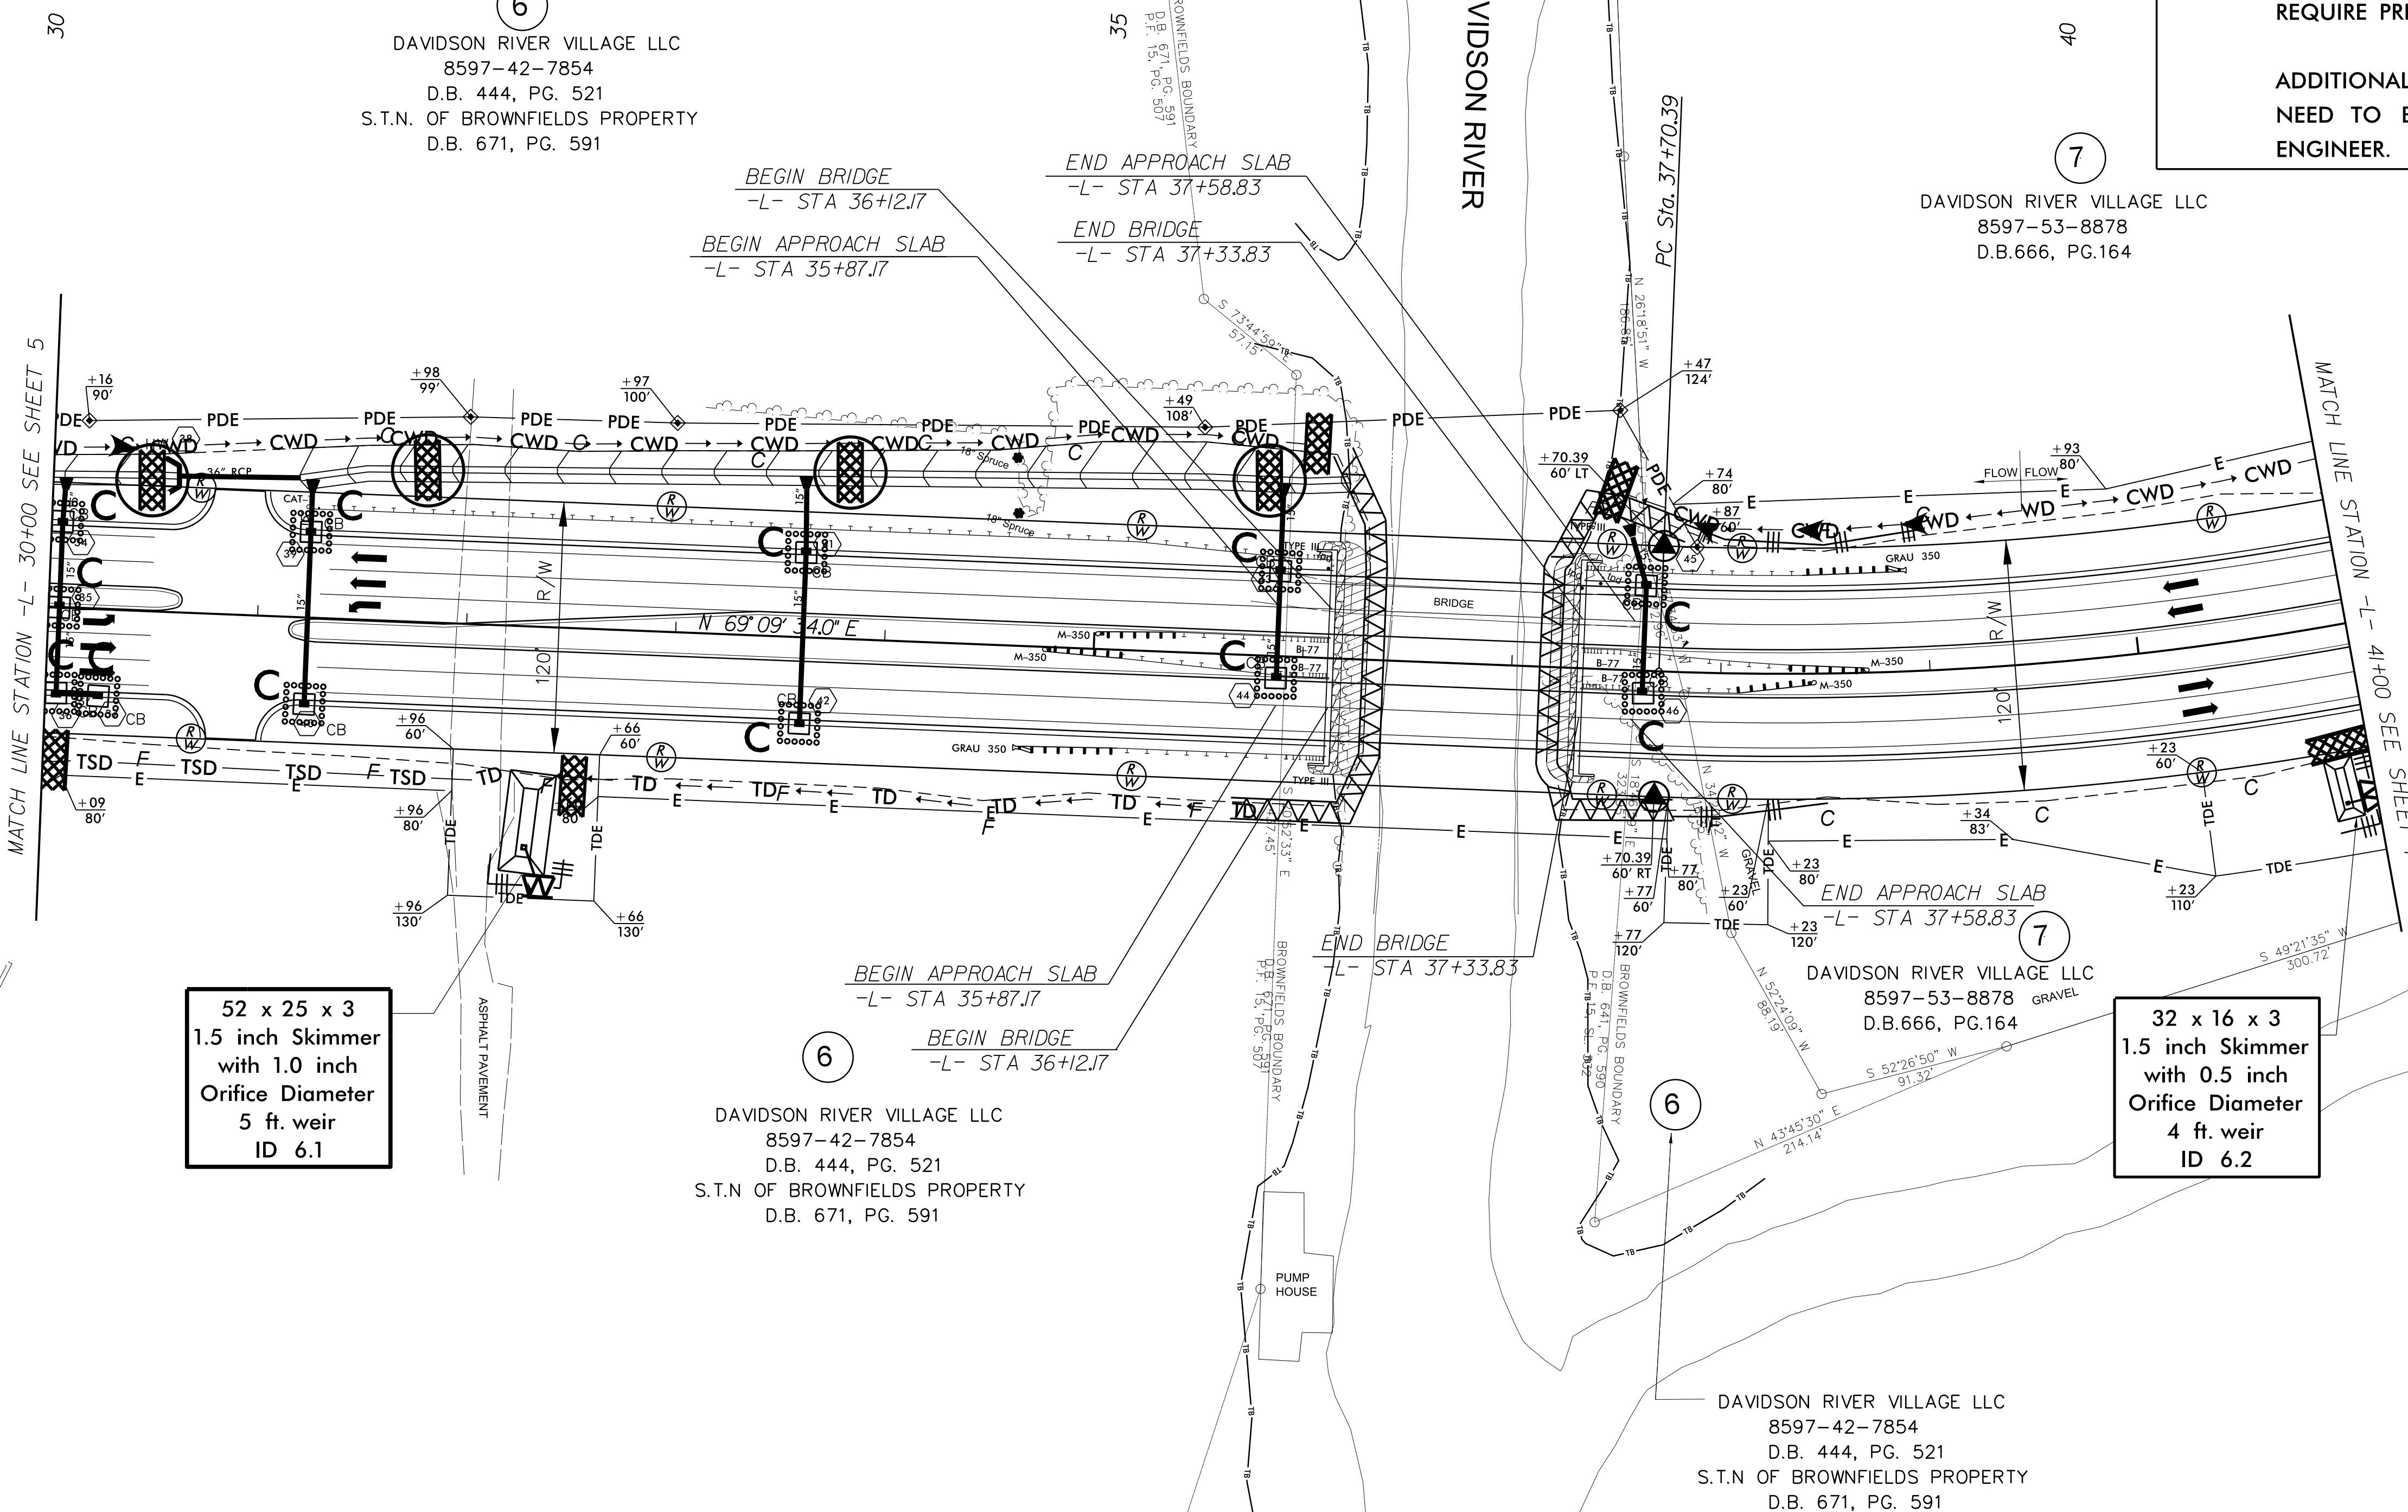

52 x 25 x 3
1.5 inch Skimmer
with 1.0 inch
Orifice Diameter
5 ft. weir
ID 6.1

DAVIDSON RIVER VILLAGE LLC
8597-42-7854
D.B. 444, PG. 521
S.T.N OF BROWNFIELDS PROPERTY
D.B. 671, PG. 591

DAVIDSON RIVER VILLAGE LLC
8597-42-7854
D.B. 444, PG. 521
S.T.N OF BROWNFIELDS PROPERTY
D.B. 671, PG. 591

32 x 16 x 3
1.5 inch Skimmer
with 0.5 inch
Orifice Diameter
4 ft. weir
ID 6.2

