


NOTES: ANY DEVIATION FROM OPTIONS GIVEN WILL REQUIRE PRIOR APPROVAL BY ENGINEER.

ADDITIONAL EROSION CONTROL DEVICES MAY NEED TO BE INSTALLED AS DIRECTED BY THE ENGINEER.

-DET3- DETOUR DETAIL

PROJECT REFERENCE NO.	SHEET NO.
U-4910A	EC-07B/DET.2F-2
RW SHEET NO.	
ROADWAY DESIGN ENGINEER	HYDRAULICS ENGINEER

FINAL GRADE EROSION CONTROL FOR DETOUR DETAIL SHEET 2F-2

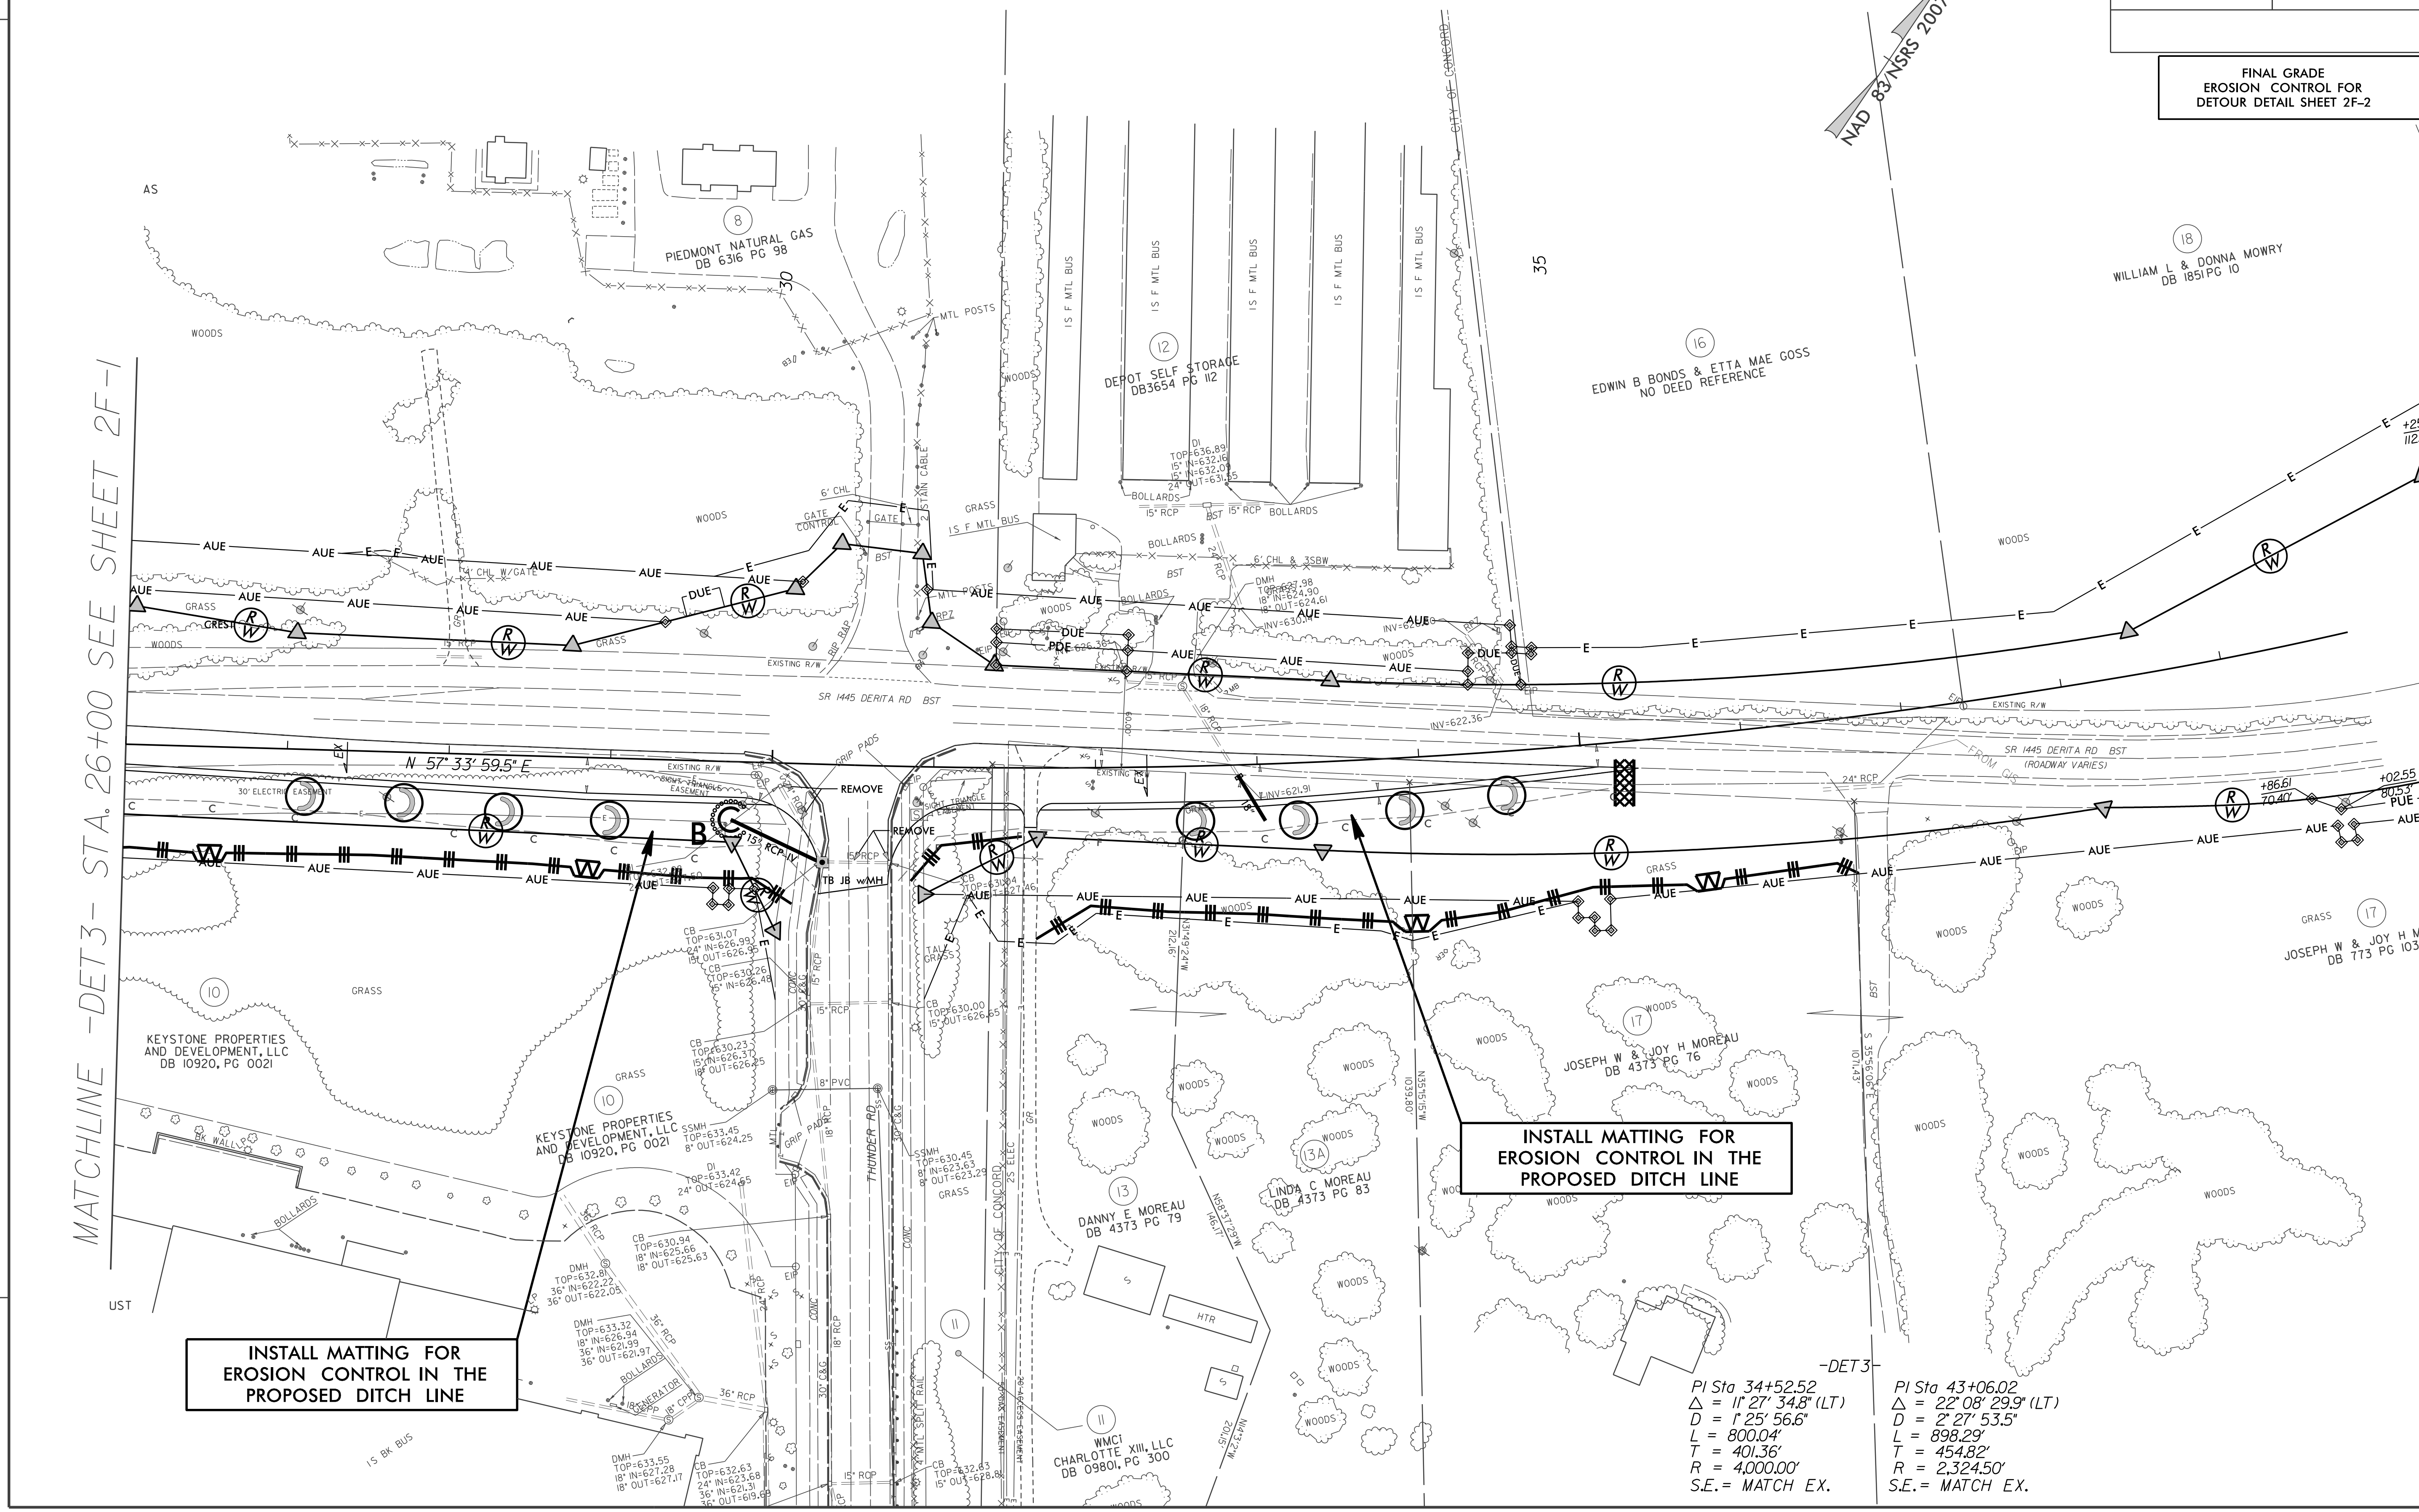

MATCHLINE -DET3- STA. 26+00 SEE SHEET 2F-1

INSTALL MATTING FOR EROSION CONTROL IN THE PROPOSED DITCH LINE

INSTALL MATTING FOR EROSION CONTROL IN THE PROPOSED DITCH LINE

PI Sta 34+52.52
 $\Delta = 11' 27" 34.8" (LT)$
 $D = 1' 25" 56.6"$
 $L = 800.04'$
 $T = 401.36'$
 $R = 4,000.00'$
 S.E. = MATCH EX.

PI Sta 43+06.02
 $\Delta = 22' 08" 29.9" (LT)$
 $D = 2' 27" 53.5"$
 $L = 898.29'$
 $T = 454.82'$
 $R = 2,324.50'$
 S.E. = MATCH EX.

REVISIONS:
 1. DATE: 08/14/13
 2. DATE: 08/14/13
DWN: #800888
 USER: #800888
 DATE: #800888
 TIME: #800888