


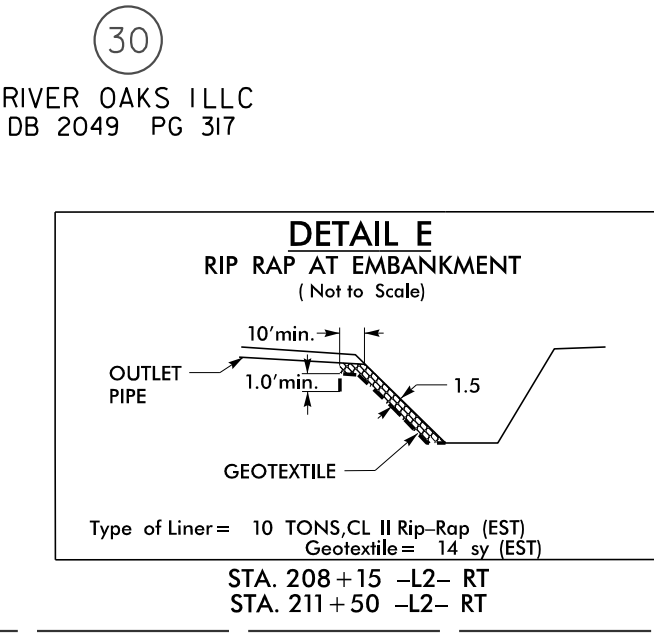
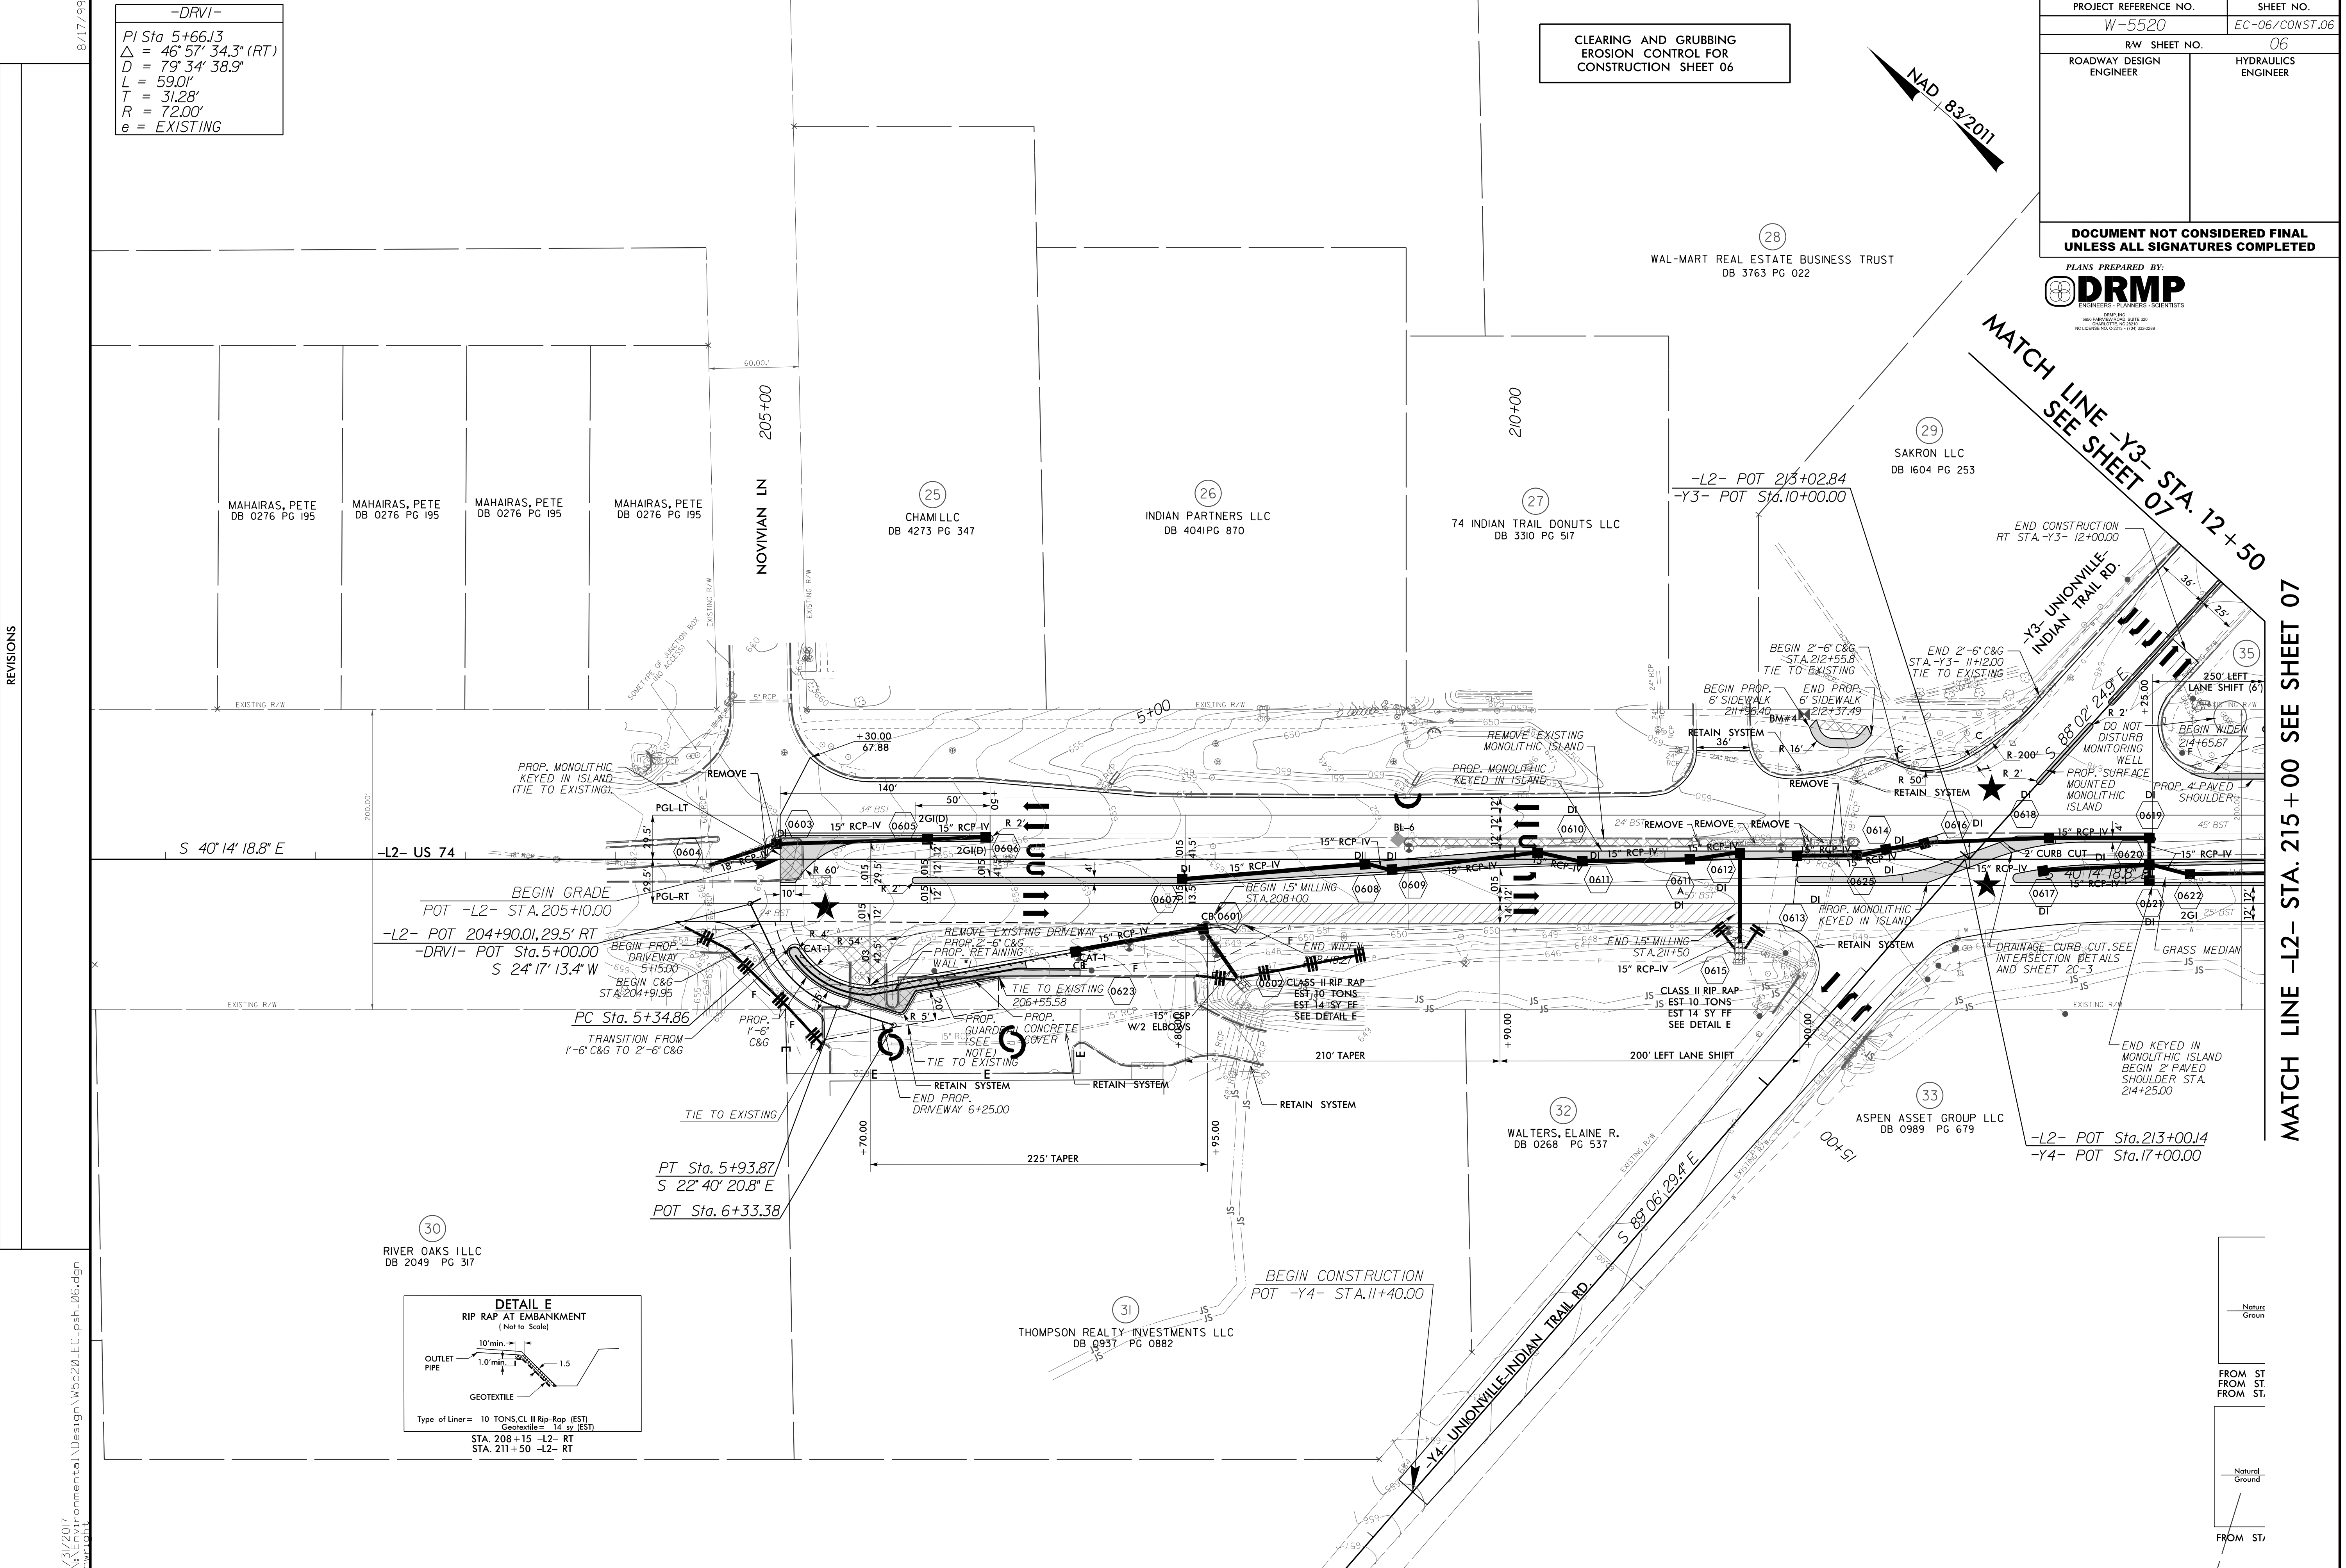
-DRVI-
 PI Sta 5+66.13
 $\Delta = 46^{\circ} 57' 34.3''$ (RT)
 $D = 79^{\circ} 34' 38.9''$
 $L = 59.01'$
 $T = 31.28'$
 $R = 72.00'$
 e = EXISTING

CLEARING AND GRUBBING
 EROSION CONTROL FOR
 CONSTRUCTION SHEET 06

PROJECT REFERENCE NO. W-5520	SHEET NO. EC-06/CONST.06
RW SHEET NO. 06	HYDRAULICS ENGINEER
ROADWAY DESIGN ENGINEER	

DOCUMENT NOT CONSIDERED FINAL
 UNLESS ALL SIGNATURES COMPLETED

PLANS PREPARED BY:

 DRMP
 ENGINEERS - PLANNERS - SCIENTISTS



REVISIONS

MATCH LINE -L2- STA. 215+00 SEE SHEET 07

8/17/99
 I:\3\2017
 N:\Environmental\Design\W5520\EC_pah_06.dgn