


PROJECT REFERENCE NO.	SHEET NO.
U-3330	EC-10/CONST.10
RW SHEET NO.	
ROADWAY DESIGN ENGINEER	HYDRAULICS ENGINEER


CLEARING AND GRUBBING  
EROSION CONTROL FOR  
CONSTRUCTION SHEET 10

NOTE:  
PLACE TEMPORARY ROCK SEDIMENT DAMS TYPE - B  
AND TEMPORARY ROCK SILT CHECKS TYPE - A AT  
DRAINAGE OUTLETS.

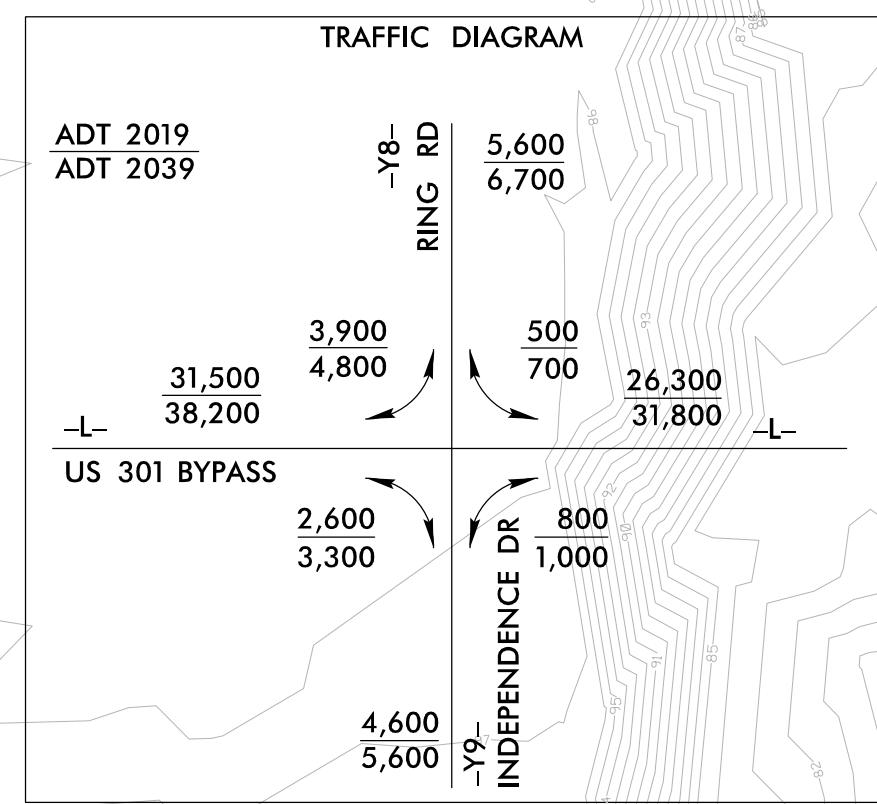

MATCHLINE -L- STA. 106+00 SEE SHEET 9

MATCHLINE -L- STA. 119+00 SEE SHEET 11

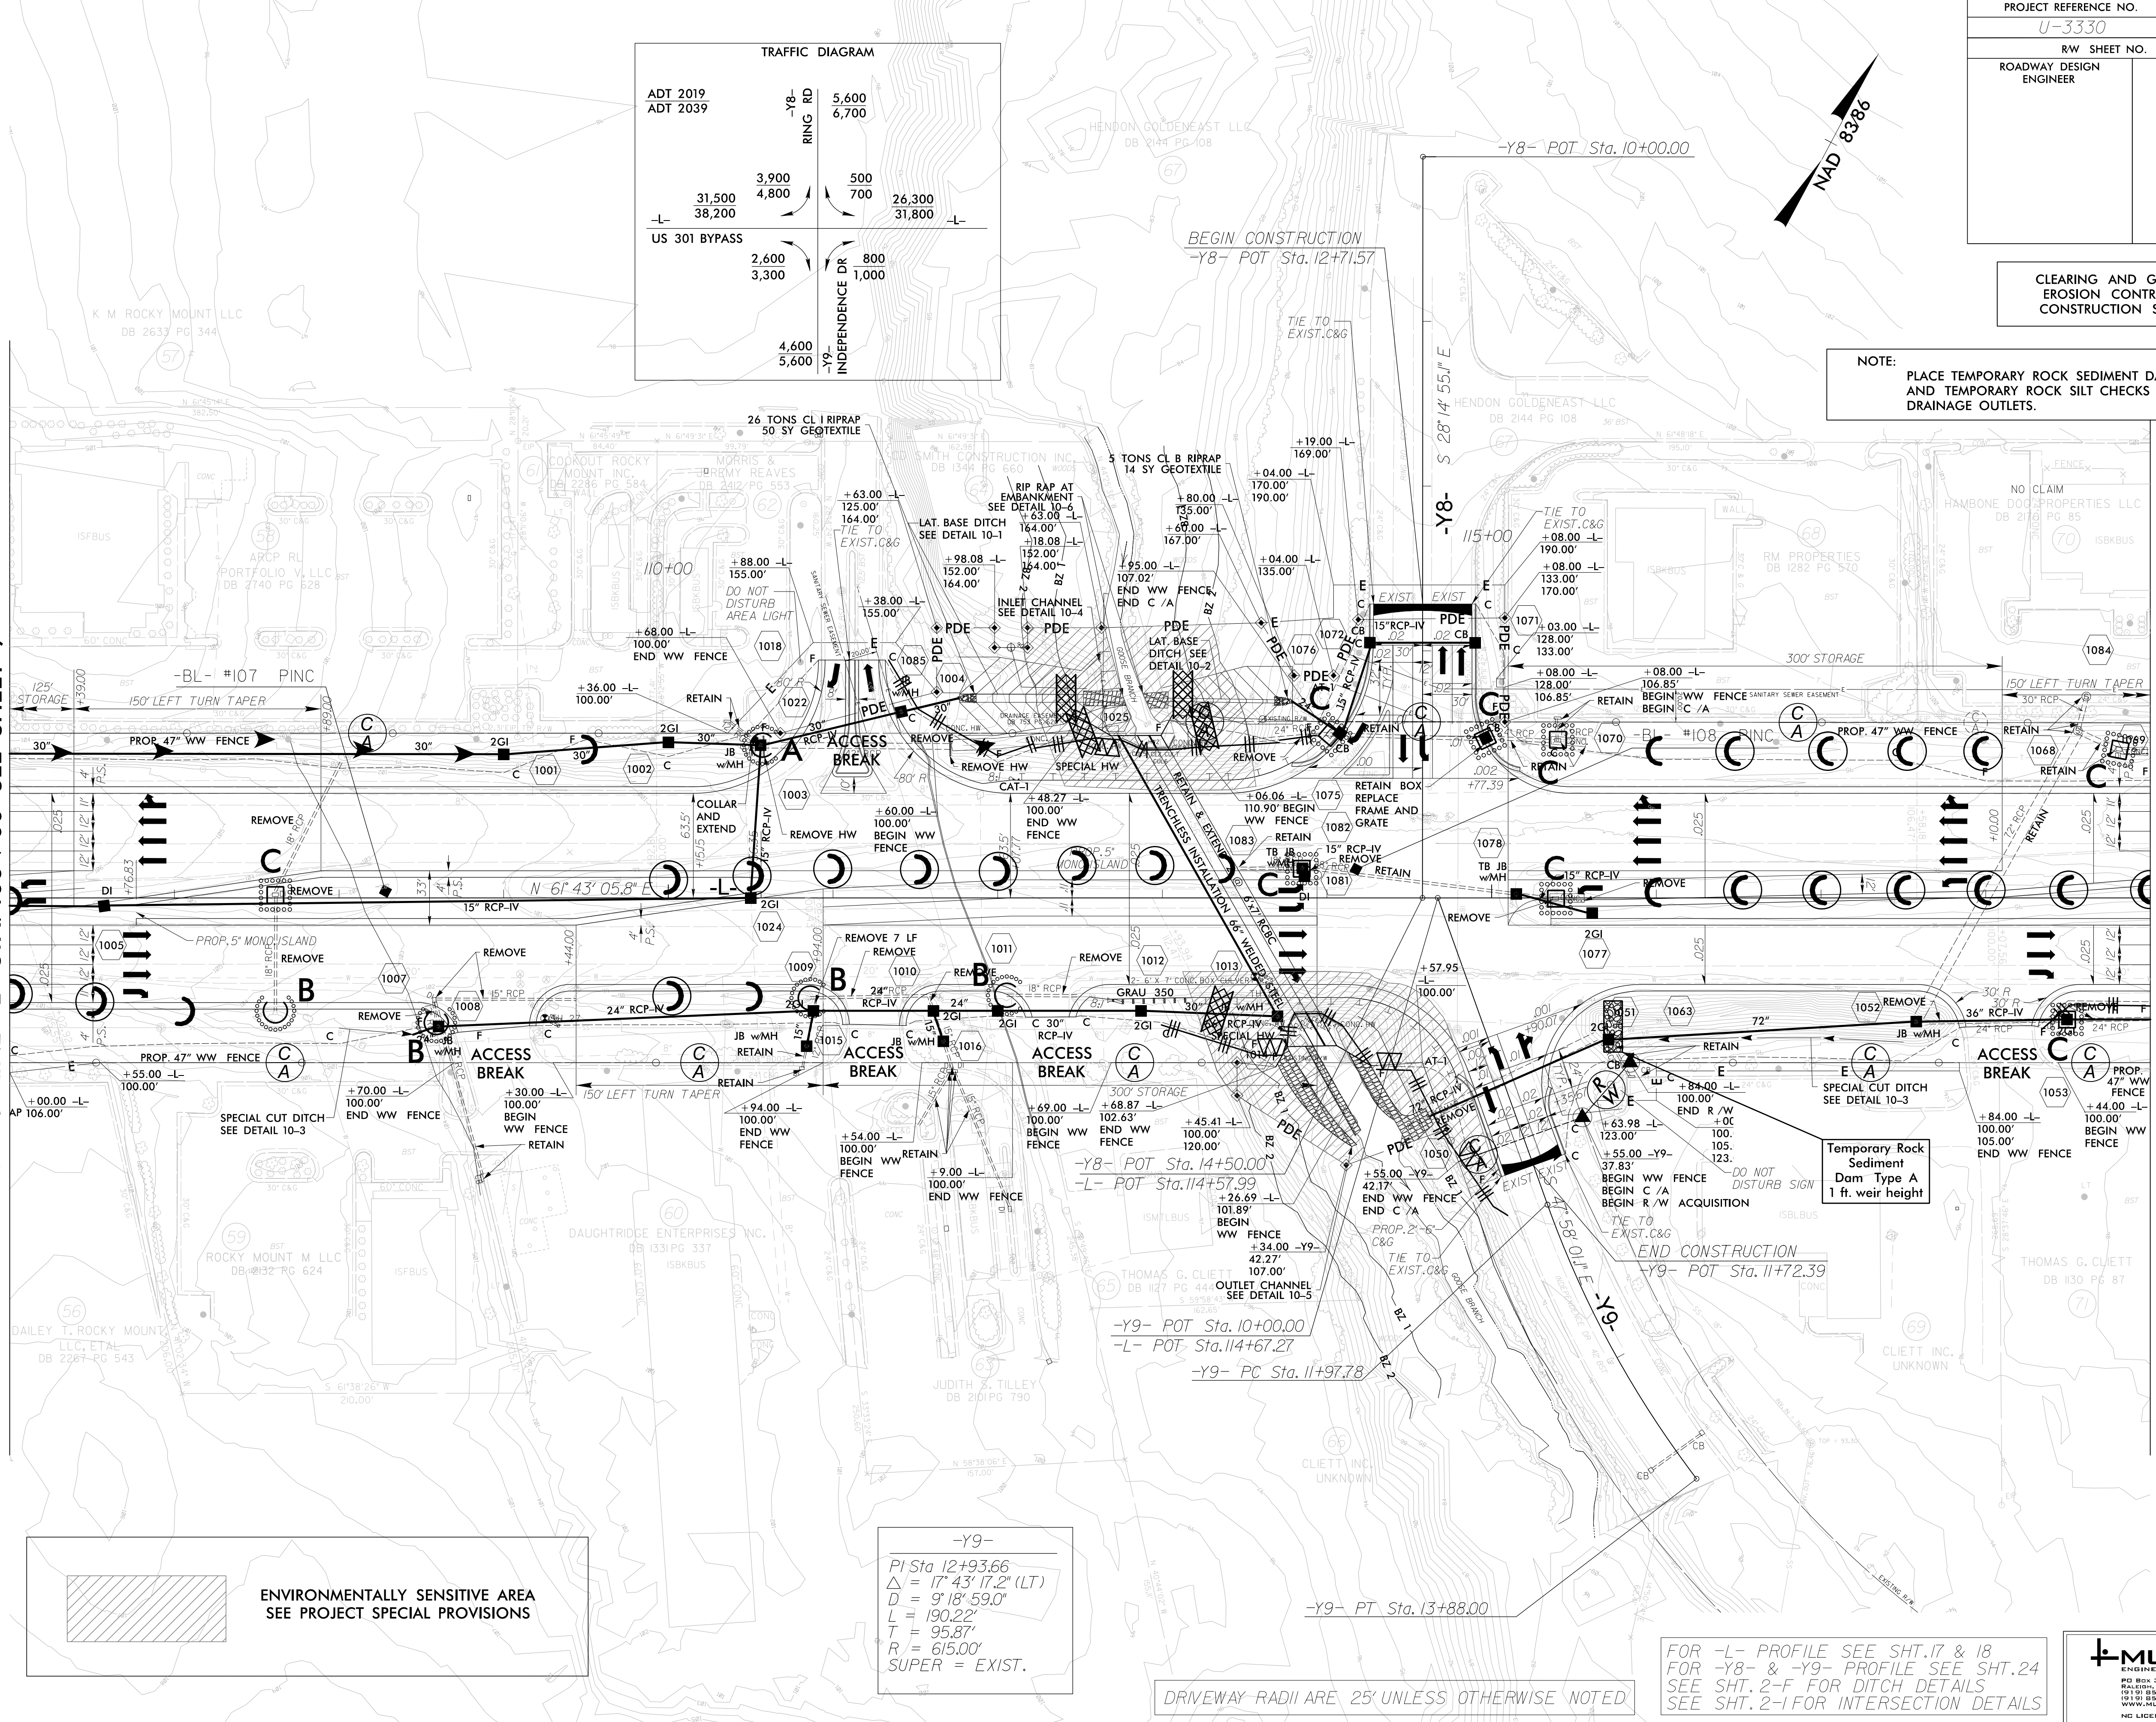

-Y9-  
PI Sta 12+93.66  
 $\Delta = 17' 43" (17.2' (LT))$   
 $D = 9' 18" 59.0"$   
 $L = 190.22'$   
 $T = 95.87'$   
 $R = 615.00'$   
SUPER = EXIST.

DRIVEWAY RADII ARE 25' UNLESS OTHERWISE NOTED

FOR -L- PROFILE SEE SHT. 17 & 18  
FOR -Y8- & -Y9- PROFILE SEE SHT. 24  
SEE SHT. 2-F FOR DITCH DETAILS  
SEE SHT. 2-1 FOR INTERSECTION DETAILS

**MULKEY**  
ENGINEERS & CONSULTANTS

PO BOX 32127  
RALEIGH, N.C. 27636  
919 851-1912 FAX  
WWW.MULKEYINC.COM  
NC LICENSE NO. C-1021