

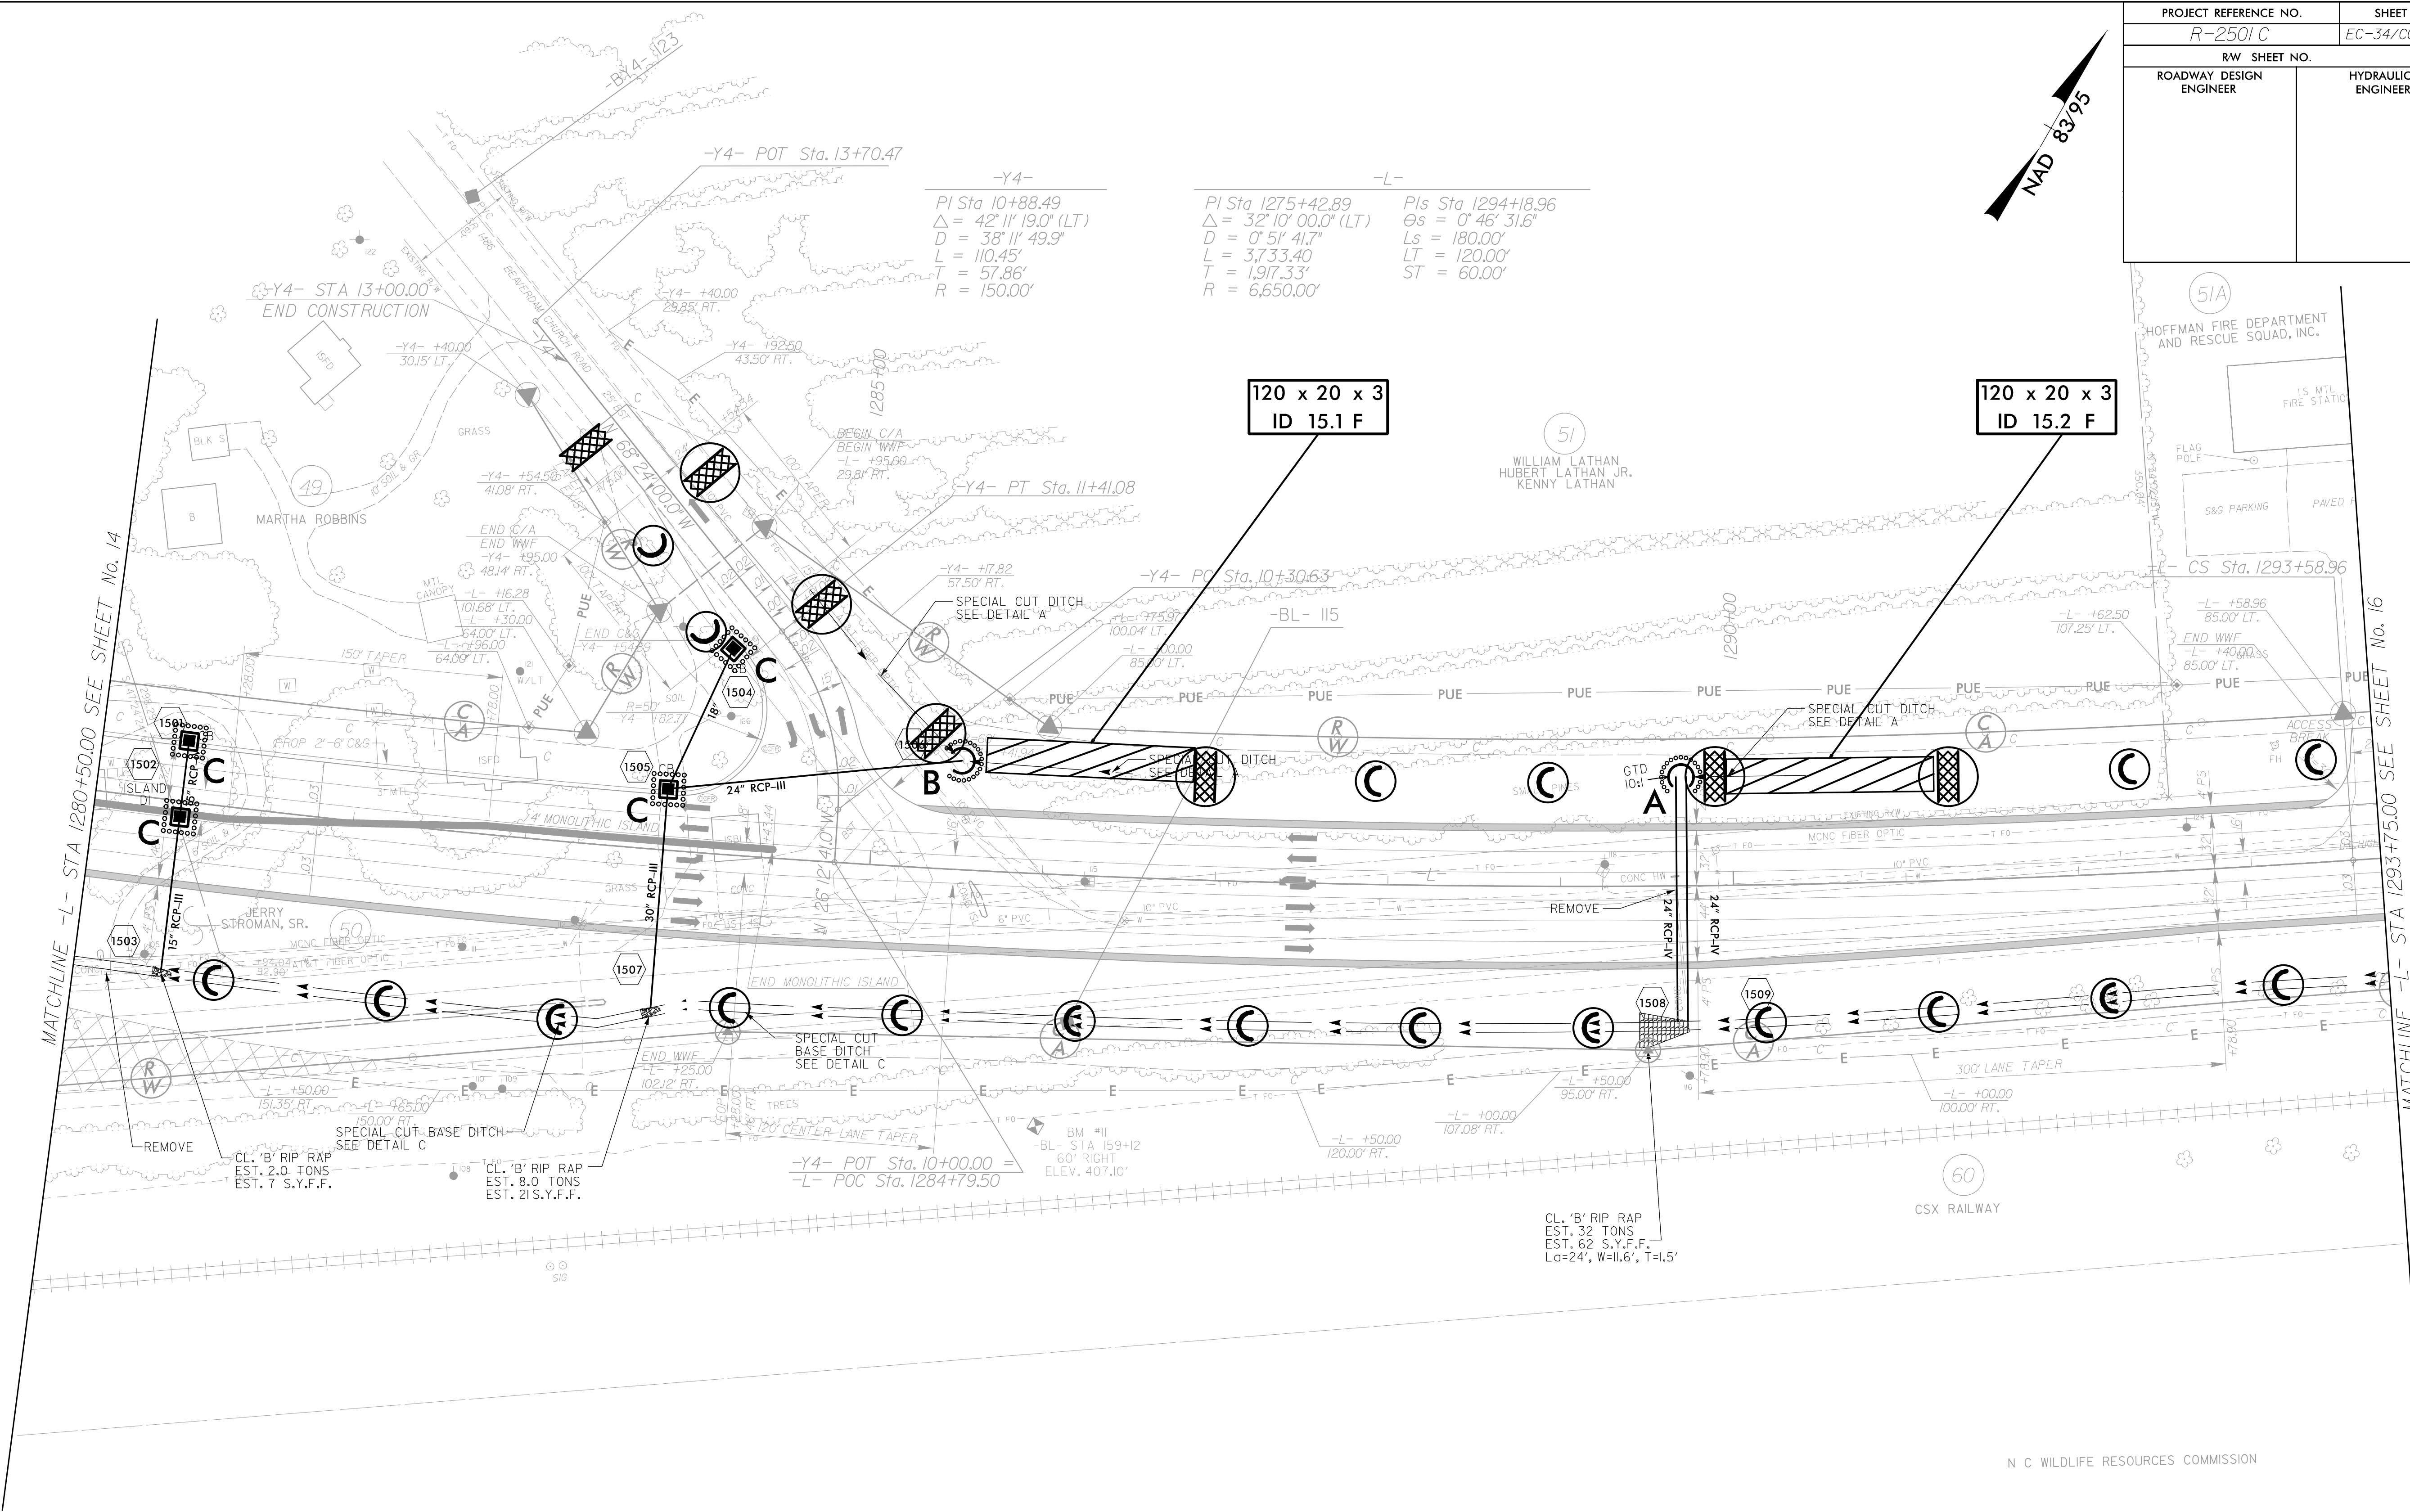
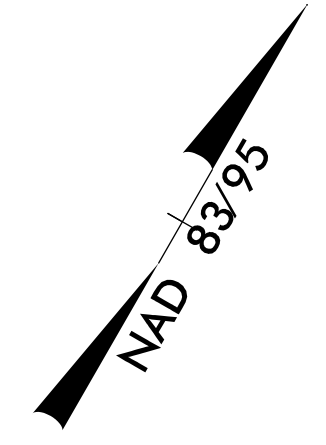


PROJECT REFERENCE NO. R-2501 C	SHEET NO. EC-34/CONSTJ5
RW SHEET NO.	
ROADWAY DESIGN ENGINEER	HYDRAULICS ENGINEER

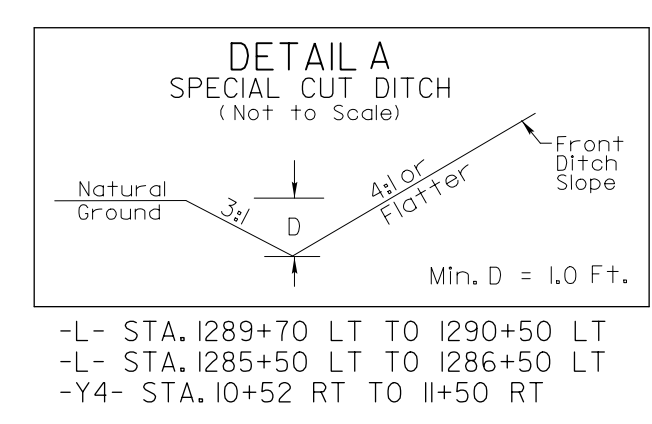

MATCHLINE -L- STA 1280+50.00 SEE SHEET No. 14

MATCHLINE -L- STA 1293+75.00 SEE SHEET No. 16

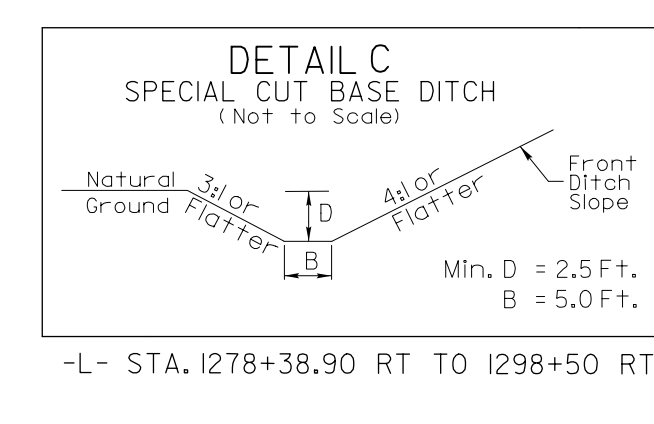

**For Slopes Excavated Greater Than 10 feet  
Install Matting for Erosion Control on  
Entire Slope as Work Allows.**

N C WILDLIFE RESOURCES COMMISSION

N C WILDLIFE RESOURCES COMMISSION