
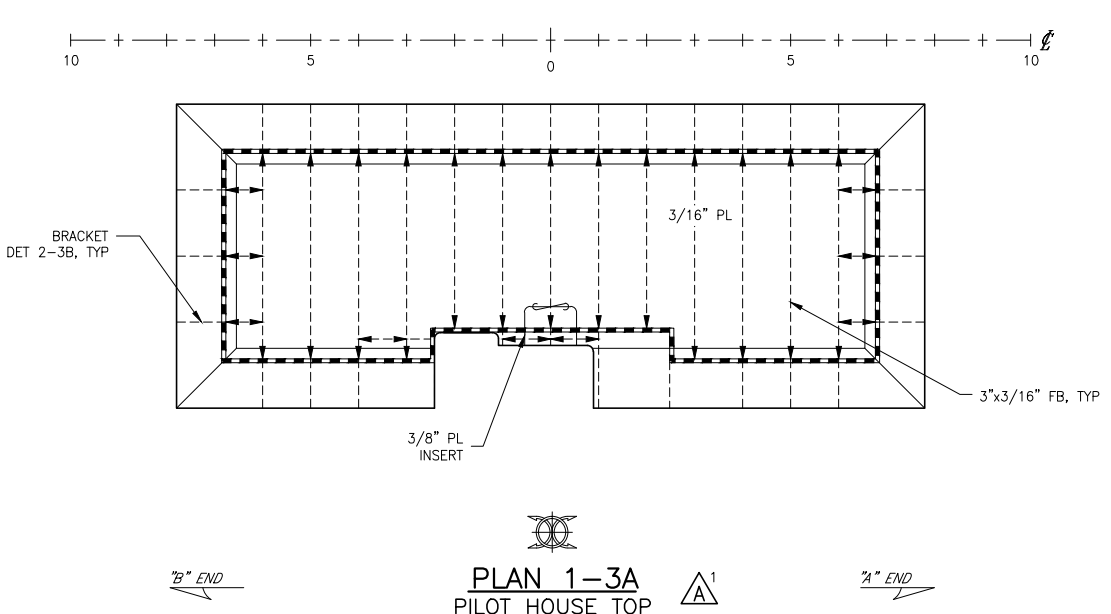
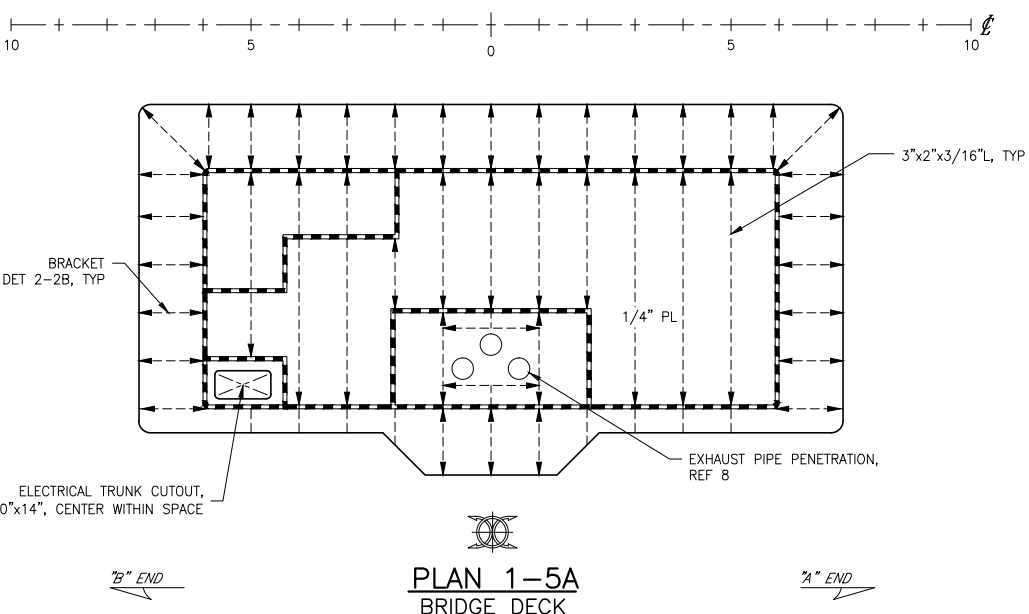
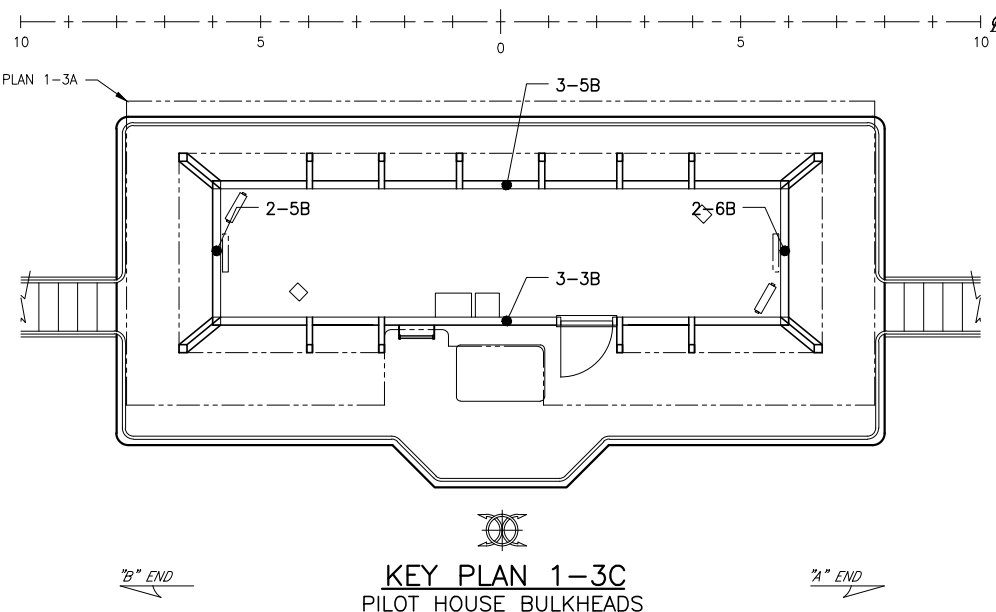


CONFIDENTIAL AND PROPRIETARY PROPERTY OF
EBDG - NC, PLLC
 MAY NOT BE USED FOR CONSTRUCTION OR PROVIDED TO
 ANY THIRD PARTIES WITHOUT PRIOR WRITTEN CONSENT.
 ©2018 ELLIOTT BAY DESIGN GROUP.

REVISION HISTORY					
REV	ZONE	DESCRIPTION	DWN	DATE	APVD
A	1-3A	1. MOVED MIDSHIP MAST TO SAME TRANSVERSE CENTER AS END MASTS	SKW	8/2/18	SKW

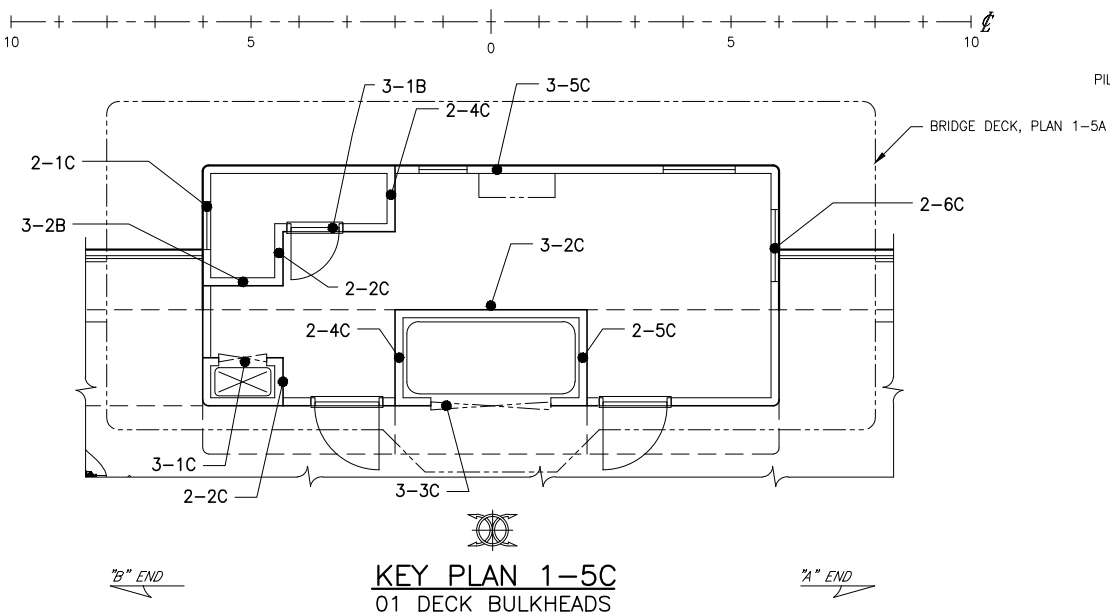

GENERAL NOTES

1. VESSEL TO BE CONSTRUCTED IN ACCORDANCE WITH 46 CFR SUBCHAPTER H REGULATIONS.
2. FRAME SPACING IS 24".
3. TRANSVERSE BULKHEAD STIFFENER SPACING = 24" U.N.O.
4. CONTRACTOR SHALL VERIFY STRUCTURE FOR ALL FOUNDATIONS PRIOR TO CONSTRUCTION. SEE REF 1.

REFERENCES

1. 18026-200-832-1 TECHNICAL SPECIFICATION
2. 18026-200-061-1 SCANTLING CALCULATIONS
3. 18026-200-101-1 PROFILES AND DECK ARRANGEMENTS
4. 18026-200-120-1 MIDSHIP SECTION
5. 18026-200-130-2 MAIN DECK
6. 18026-200-150-1 SUPERSTRUCTURE MAIN DECK TO 01 DECK
7. 18026-200-150-3 MAIN DECK BULKWORKS
8. 18026-200-259-1 EXHAUST ARRANGEMENT
9. 18026-200-624-1 WINDOW SCHEDULE
10. 18026-200-624-3 DOOR SCHEDULE
11. 18026-200-624-3 HATCH SCHEDULE



Elliott Bay Design Group
 North Carolina, PLLC

CLIENT: NORTH CAROLINA D.O.T.
 RALEIGH, NORTH CAROLINA

PROJECT: DOUBLE-ENDED AZIMUTH DRIVE FERRY





KEY

	BULKHEAD FAR SIDE
	BULKHEAD NEAR SIDE
	GIRDER FAR SIDE
	GIRDER NEAR SIDE
	ORDINARY STIFFENER FAR SIDE
	ORDINARY STIFFENER NEAR SIDE

TITLE		SUPERSTRUCTURE 01 DECK TO PILOT HOUSE TOP			
SIZE	DWG NO.	18026-200-150-2		REV	A
SCALE	FILE NAME	18026-200-150-2A		SHEET	1 OF 3
DWN	MOD	CND	APVD	APVD DATE	7/26/18
SKW	SKW	JCG	SKW		

8/3/2018 2:24:55 PM

6 5 4 3 2 1

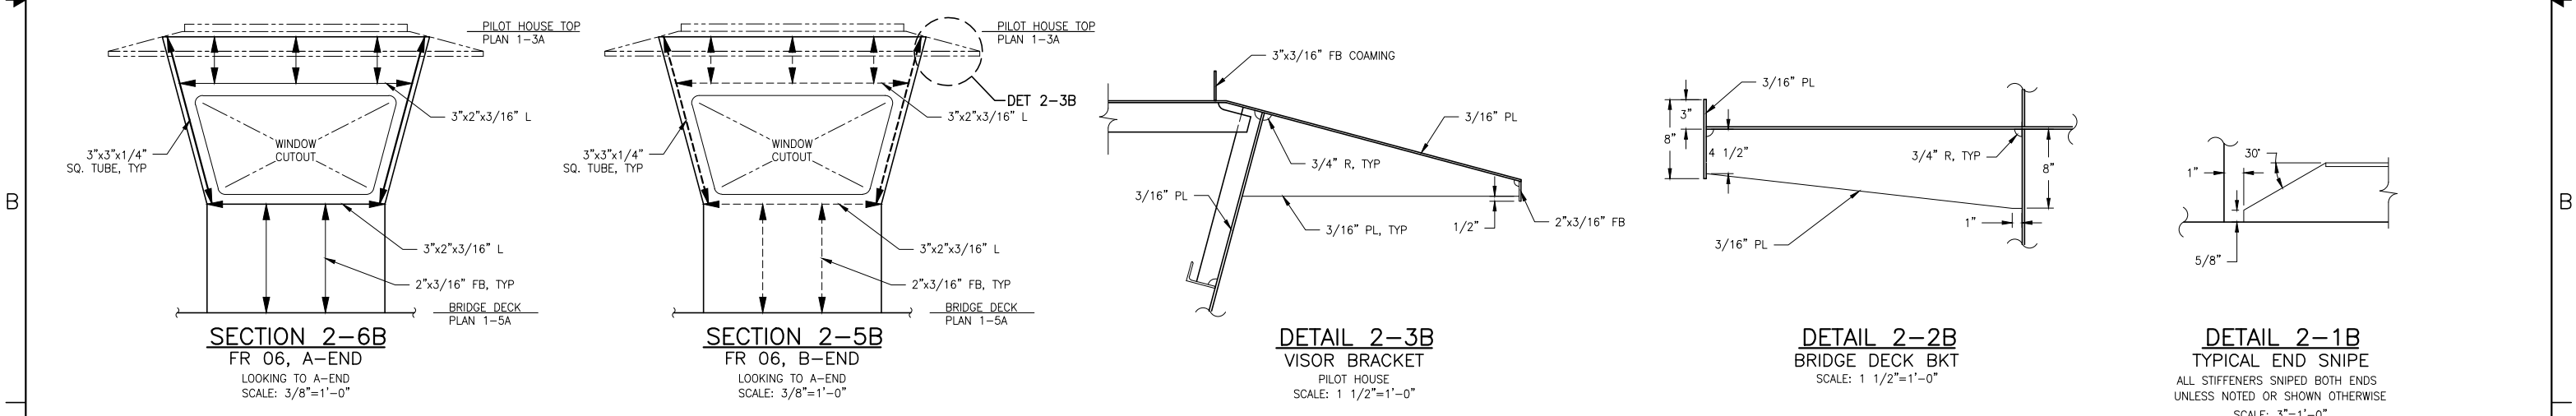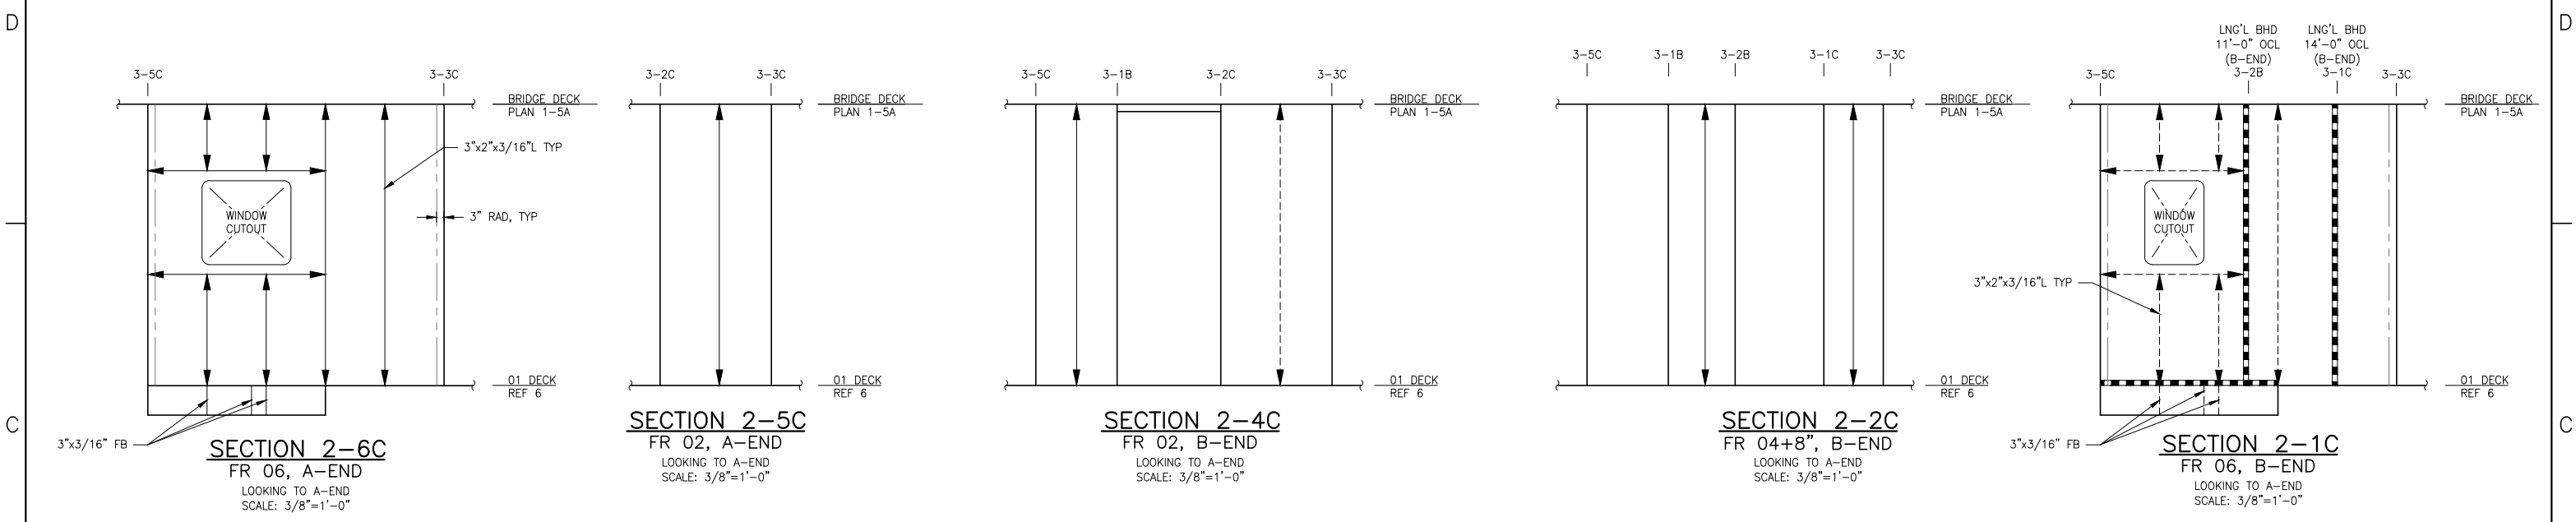

KEY

	BULKHEAD FAR SIDE
	BULKHEAD NEAR SIDE
	GIRDER FAR SIDE
	GIRDER NEAR SIDE
	ORDINARY STIFFENER FAR SIDE
	ORDINARY STIFFENER NEAR SIDE

NOTE:
 01 DECK BULKHEADS 1/4" PLATE UNO.
 PILOT HOUSE BULKHEADS 1/4" PLATE UNO.
 STIFFENERS 3"x2"x3/16" L THROUGHOUT UNO.
 SNIPE ENDS PER DETAIL 2-1B



NOTE:
 LONGITUDINAL BULKHEAD STIFFENER SPACING = 24" U.N.O.



SIZE	D	DWG NO.	18026-200-150-2	REV	A
SCALE	AS NOTED	FILE NAME	18026-200-150-2A	SHEET	2 OF 3

8/3/2018 2:25:05 PM


6 5 4 3 2 1

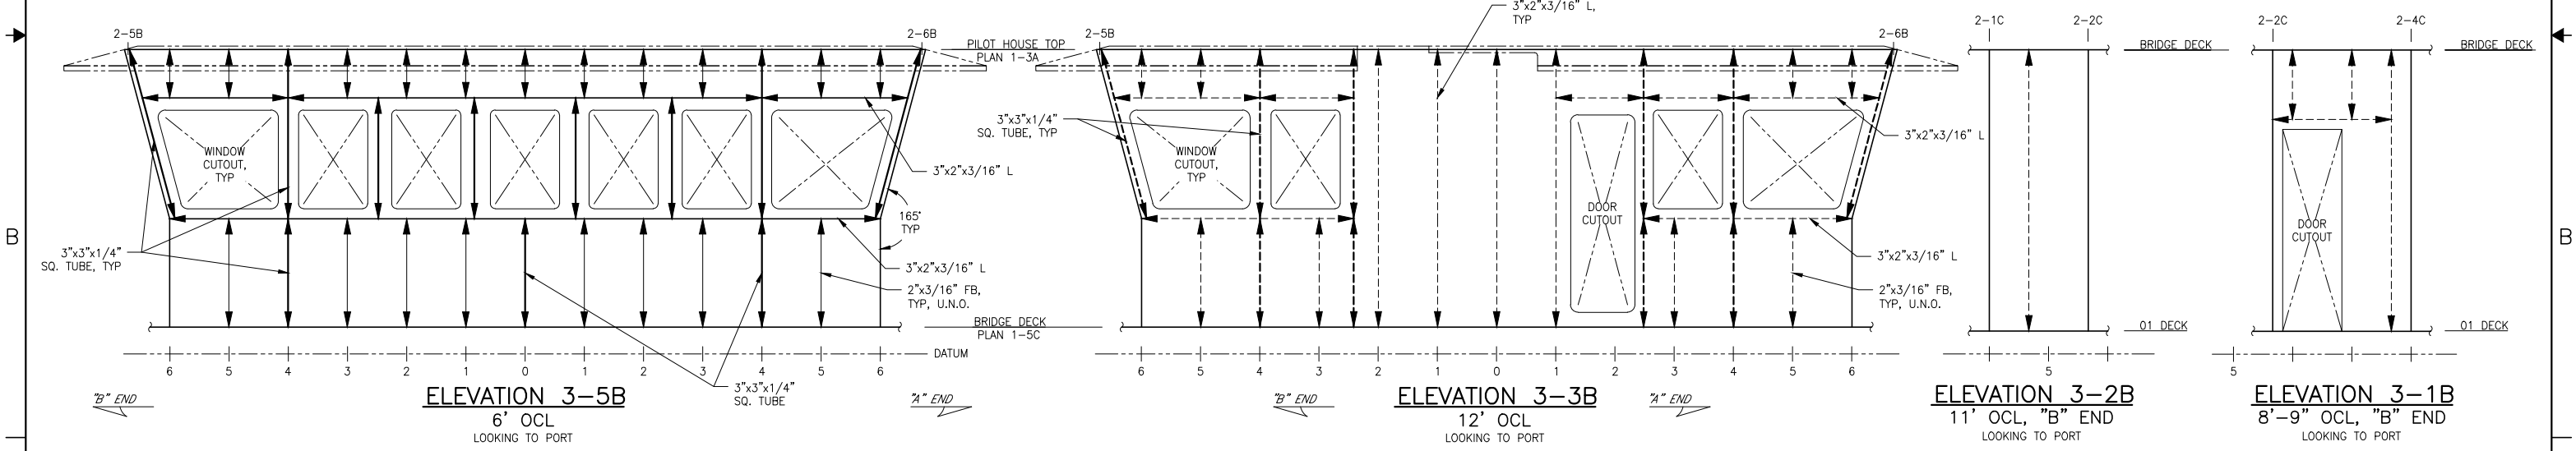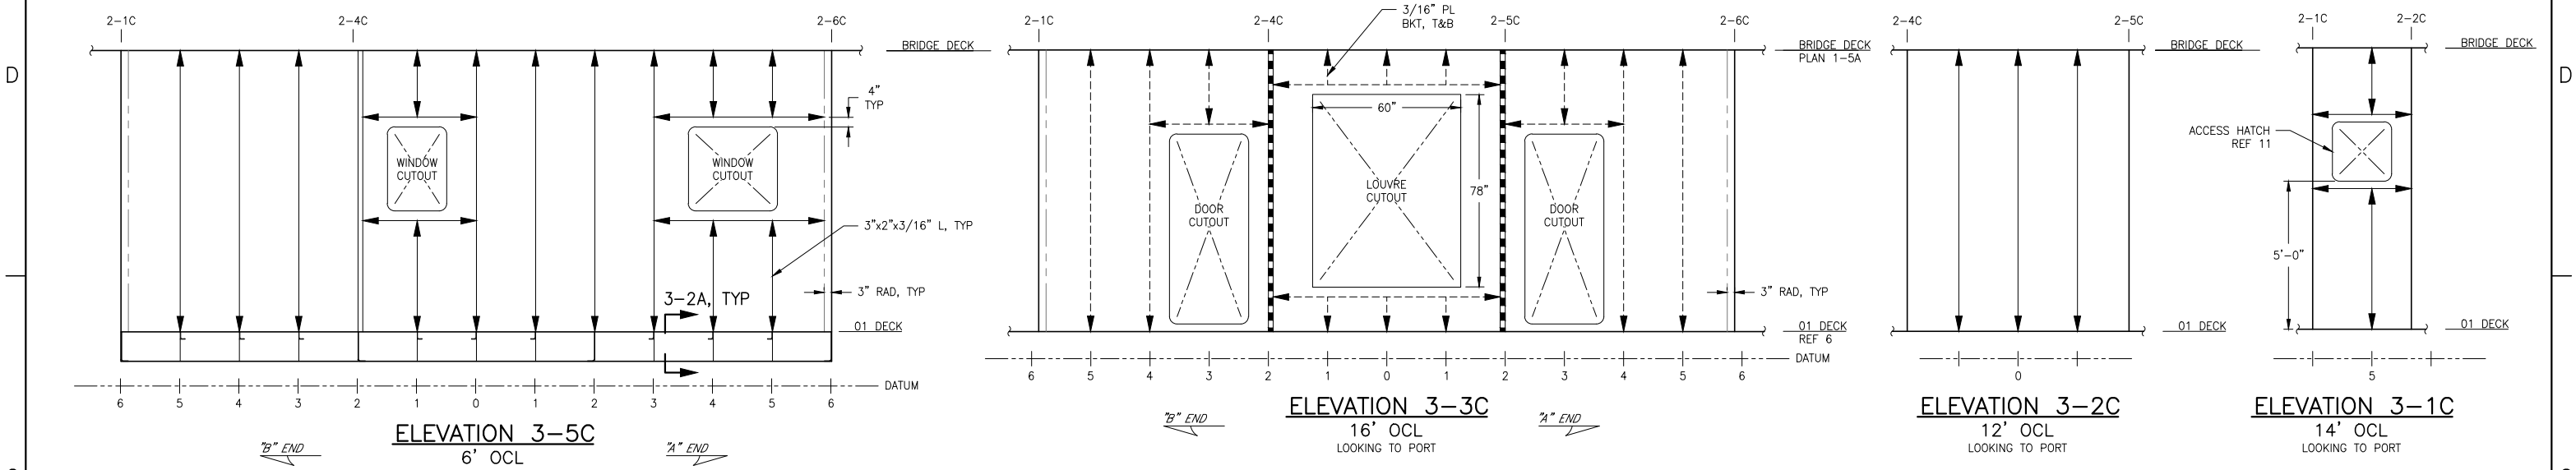

- KEY**
- BULKHEAD FAR SIDE
 - BULKHEAD NEAR SIDE
 - GIRDER FAR SIDE
 - GIRDER NEAR SIDE
 - ORDINARY STIFFENER FAR SIDE
 - ORDINARY STIFFENER NEAR SIDE

NOTE:
 BRIDGE DECK BULKHEADS 1/4" PLATE UNO.
 PILOT HOUSE BULKHEADS 3/16" PLATE UNO.
 STIFFENERS 3"x2"x3/16" L THROUGHOUT UNO.
 SNIPE ENDS PER DETAIL 2-1B

NOTE:
 TRANSVERSE BULKHEAD STIFFENER SPACING = 24" U.N.O.

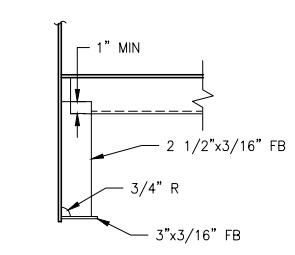

SIZE	D	DWG NO.	18026-200-150-2	REV	A
SCALE	3/8"=1'-0"	FILE NAME	18026-200-150-2A	SHEET	3 OF 3