


STATE	PROJECT NO.	SHEET NO.	TOTAL SHEETS
N.C.	2021CPT.10.07.10901 2021CPT.10.07.20901 2021CPT.10.07.20902	1	
F.A. PROJECT NO.			

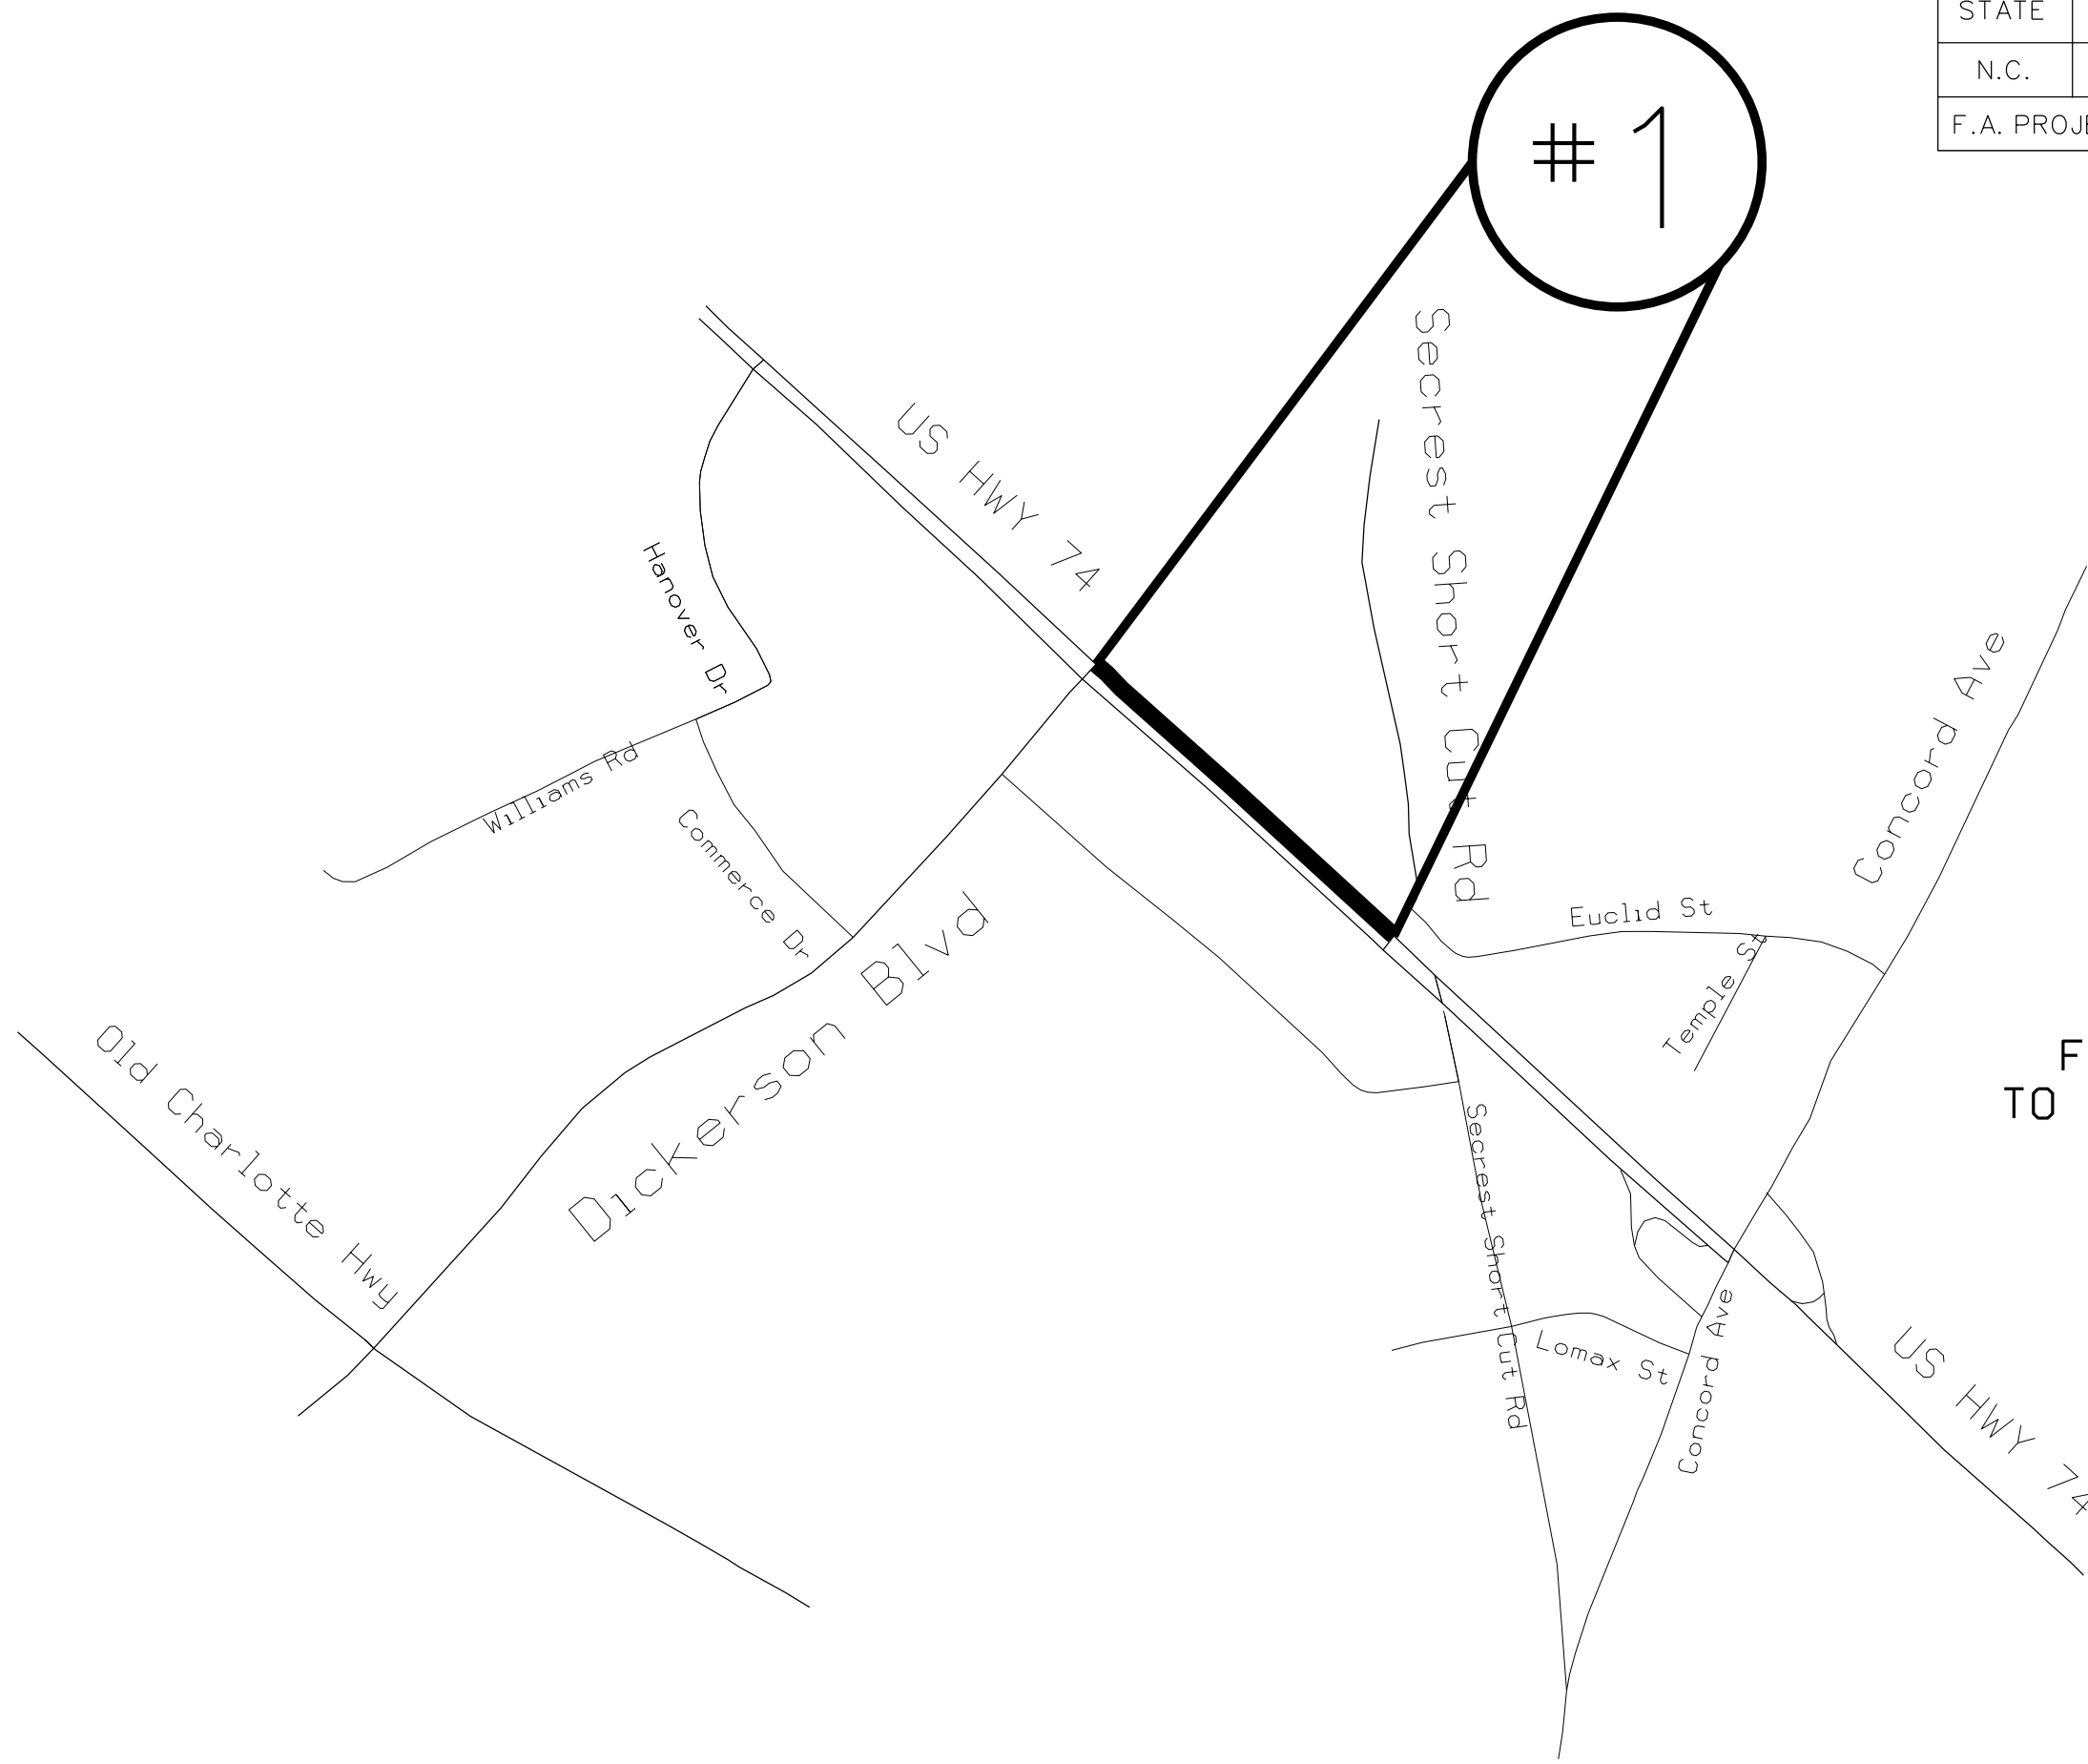

ENLARGED MUNICIPAL AND SUBURBAN AREAS  
**UNION COUNTY**  
 NORTH CAROLINA  
PREPARED BY THE  
 NORTH CAROLINA DEPARTMENT OF TRANSPORTATION  
 DIVISION OF HIGHWAYS - DIVISION 10 DISTRICT 3

**MAP #1 US 74 EASTBOUND**  
**0.3 MILES**  
**FROM SR 1223 DICKERSON BLVD.**  
**TO SR 1501 SECREST SHORTCUT ROAD**

STATE	PROJECT NO.	SHEET NO.	TOTAL SHEETS
N.C.	2021CPT.10.07.10901 2021CPT.10.07.20901 2021CPT.10.07.20902	2	
F.A. PROJECT NO.			


# 2



ENLARGED MUNICIPAL AND SUBURBAN AREAS  
**UNION COUNTY**  
 NORTH CAROLINA

PREPARED BY THE  
 NORTH CAROLINA DEPARTMENT OF TRANSPORTATION  
 DIVISION OF HIGHWAYS - DIVISION 10 DISTRICT 3

**MAP #2 NC 84**  
**1.34 MILES**  
**FROM CONCRETE ISLAND**  
**APPOX. 270' WEST**  
**OF SR 3118 SILVERLEAF LANE**  
**TO PAVEMENT JOINT**  
**APPROX. 600' EAST OF**  
**SR 1377 WESLEY CHAPEL ROAD**

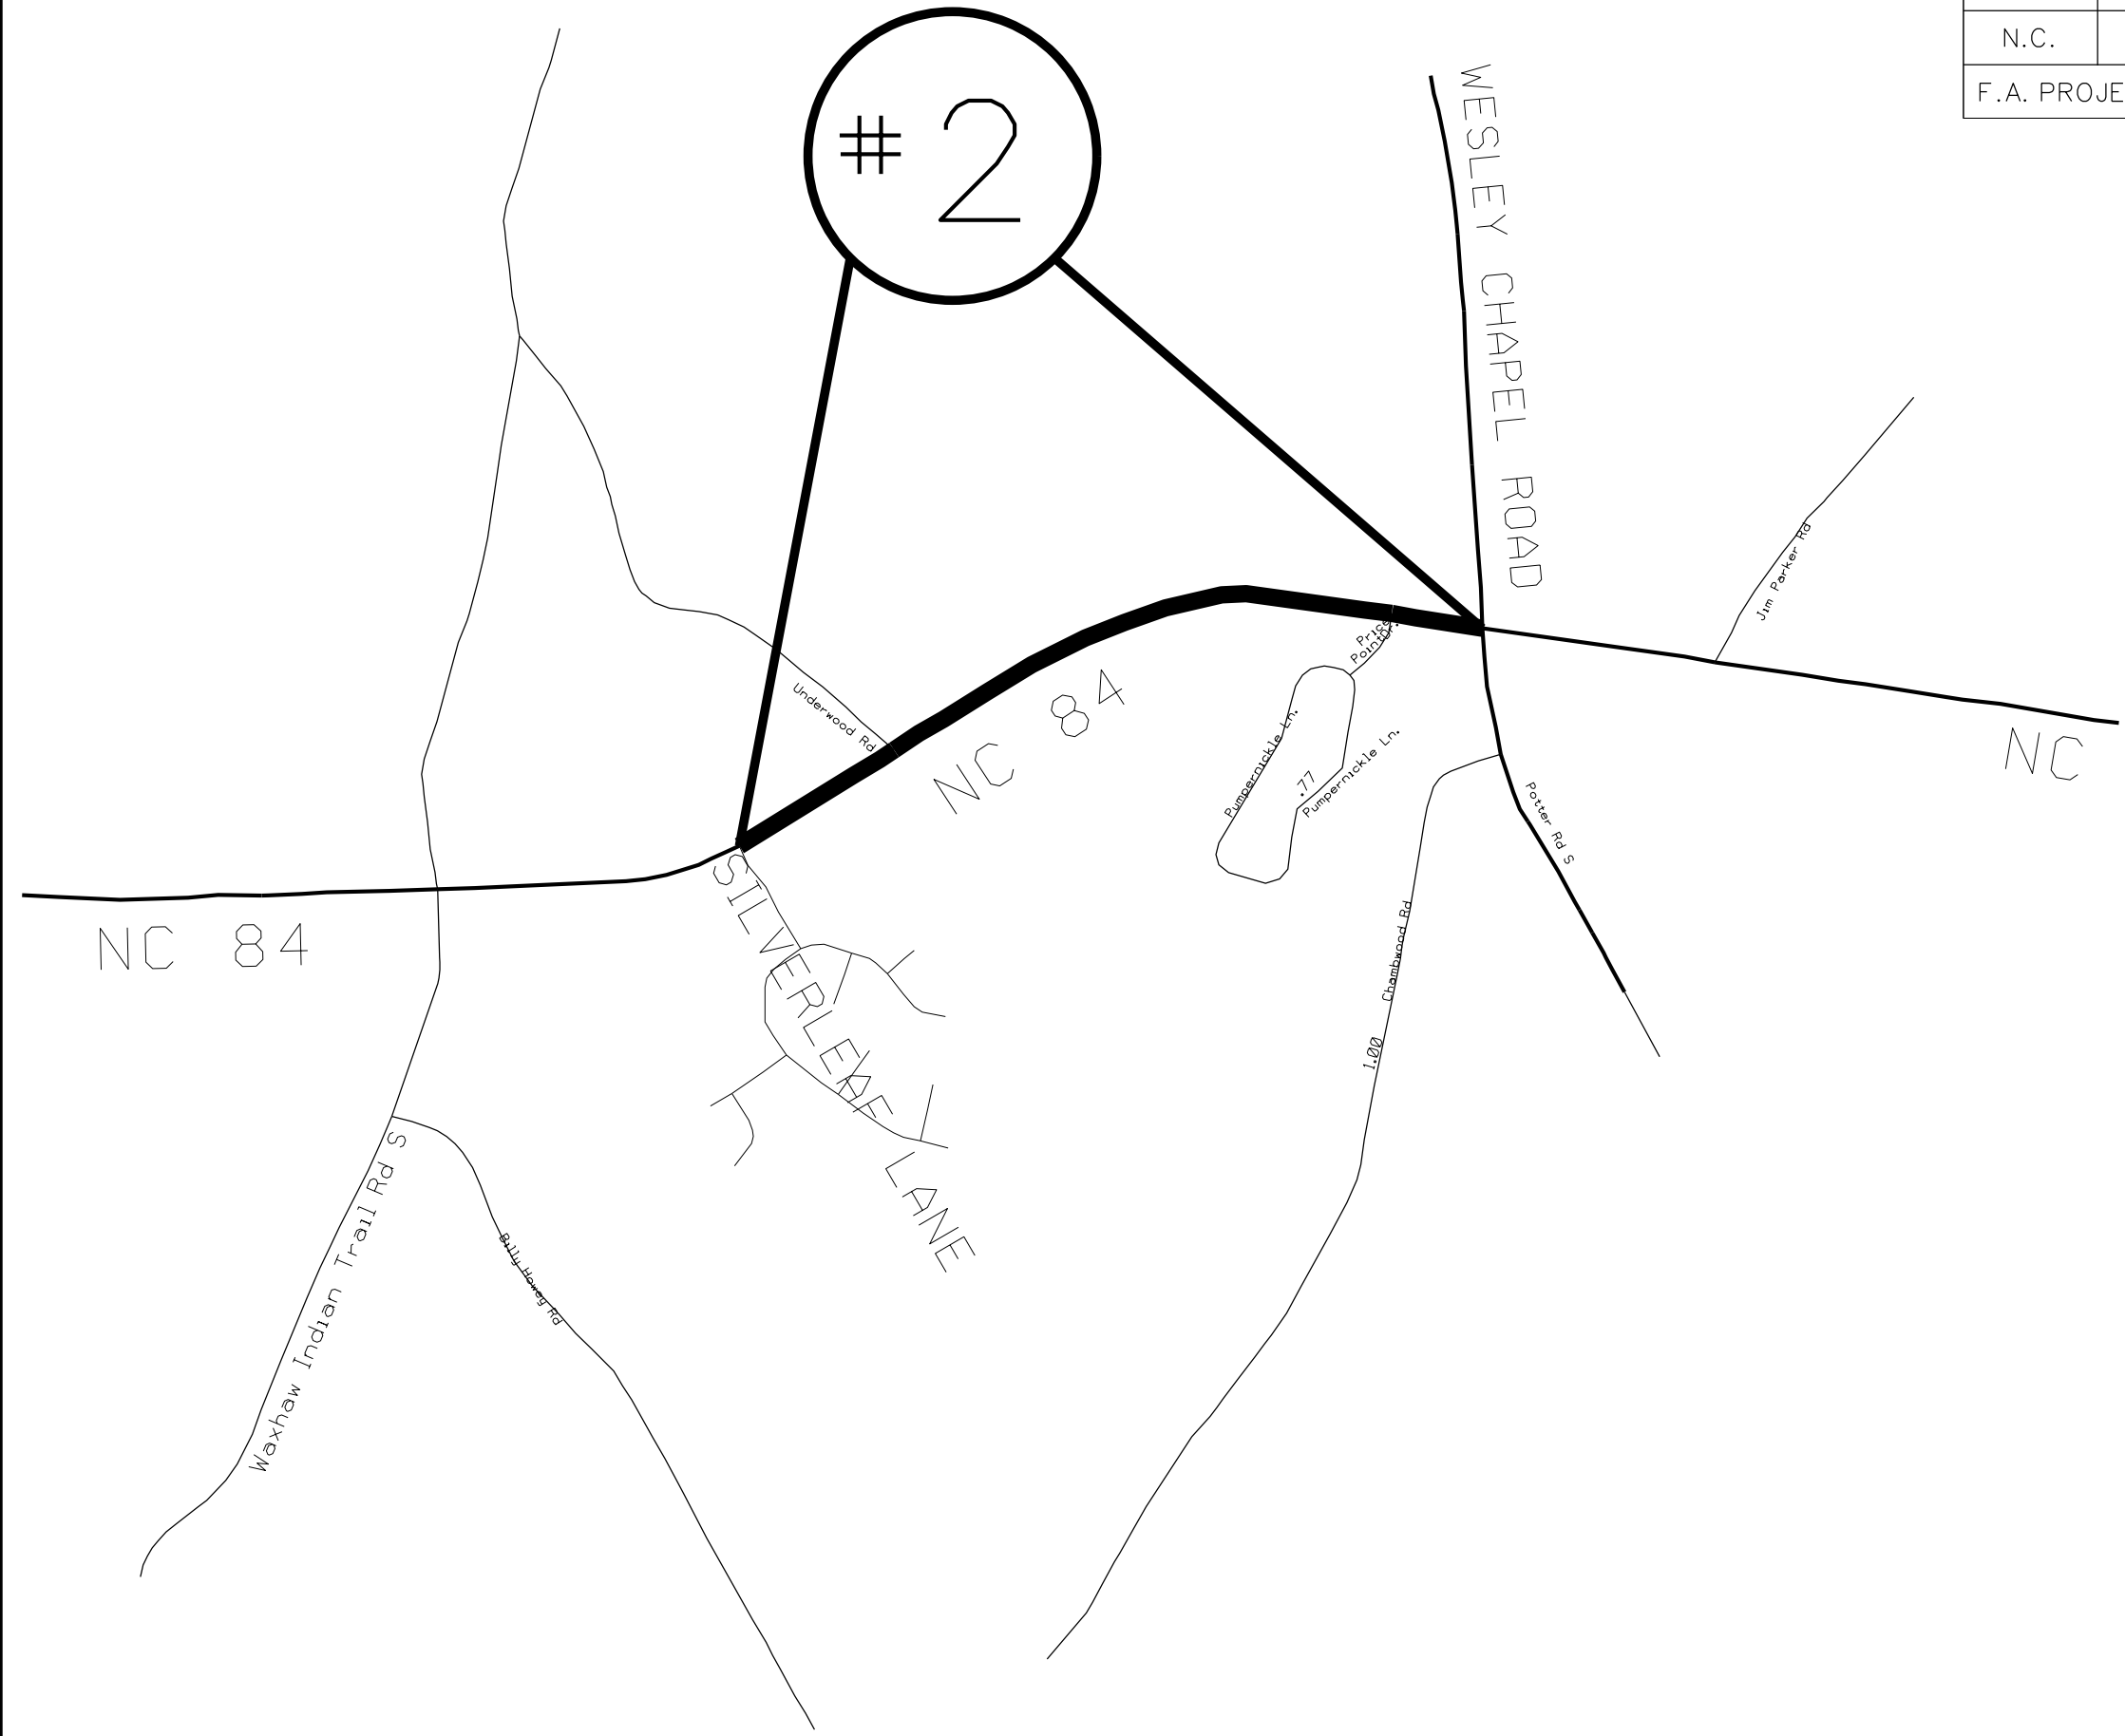

NC 84

NC 84

NC 84

SILVERLEAF LANE

WESLEY CHAPEL ROAD

Waxhaw Indian Trail Rd S

Bill Howard Rd

Underwood Rd

Pumpernickle Ln

77 Pumpernickle Ln

100 Chamberland Rd

Potter Rd S

Jim Parker Rd


STATE	PROJECT NO.	SHEET NO.	TOTAL SHEETS
N.C.	2021CPT.10.07.10901 2021CPT.10.07.20901 2021CPT.10.07.20902	3	
F.A. PROJECT NO.			




ENLARGED MUNICIPAL AND SUBURBAN AREAS  
**UNION COUNTY**  
 NORTH CAROLINA

PREPARED BY THE  
 NORTH CAROLINA DEPARTMENT OF TRANSPORTATION  
 DIVISION OF HIGHWAYS - DIVISION 10 DISTRICT 3

MAP #3 SR 1305 KENSINGTON DRIVE  
 0.92 MILES  
 FROM SOUTH CAROLINA STATE LINE TO  
 SR 1301 WAXHAW-MARVIN ROAD

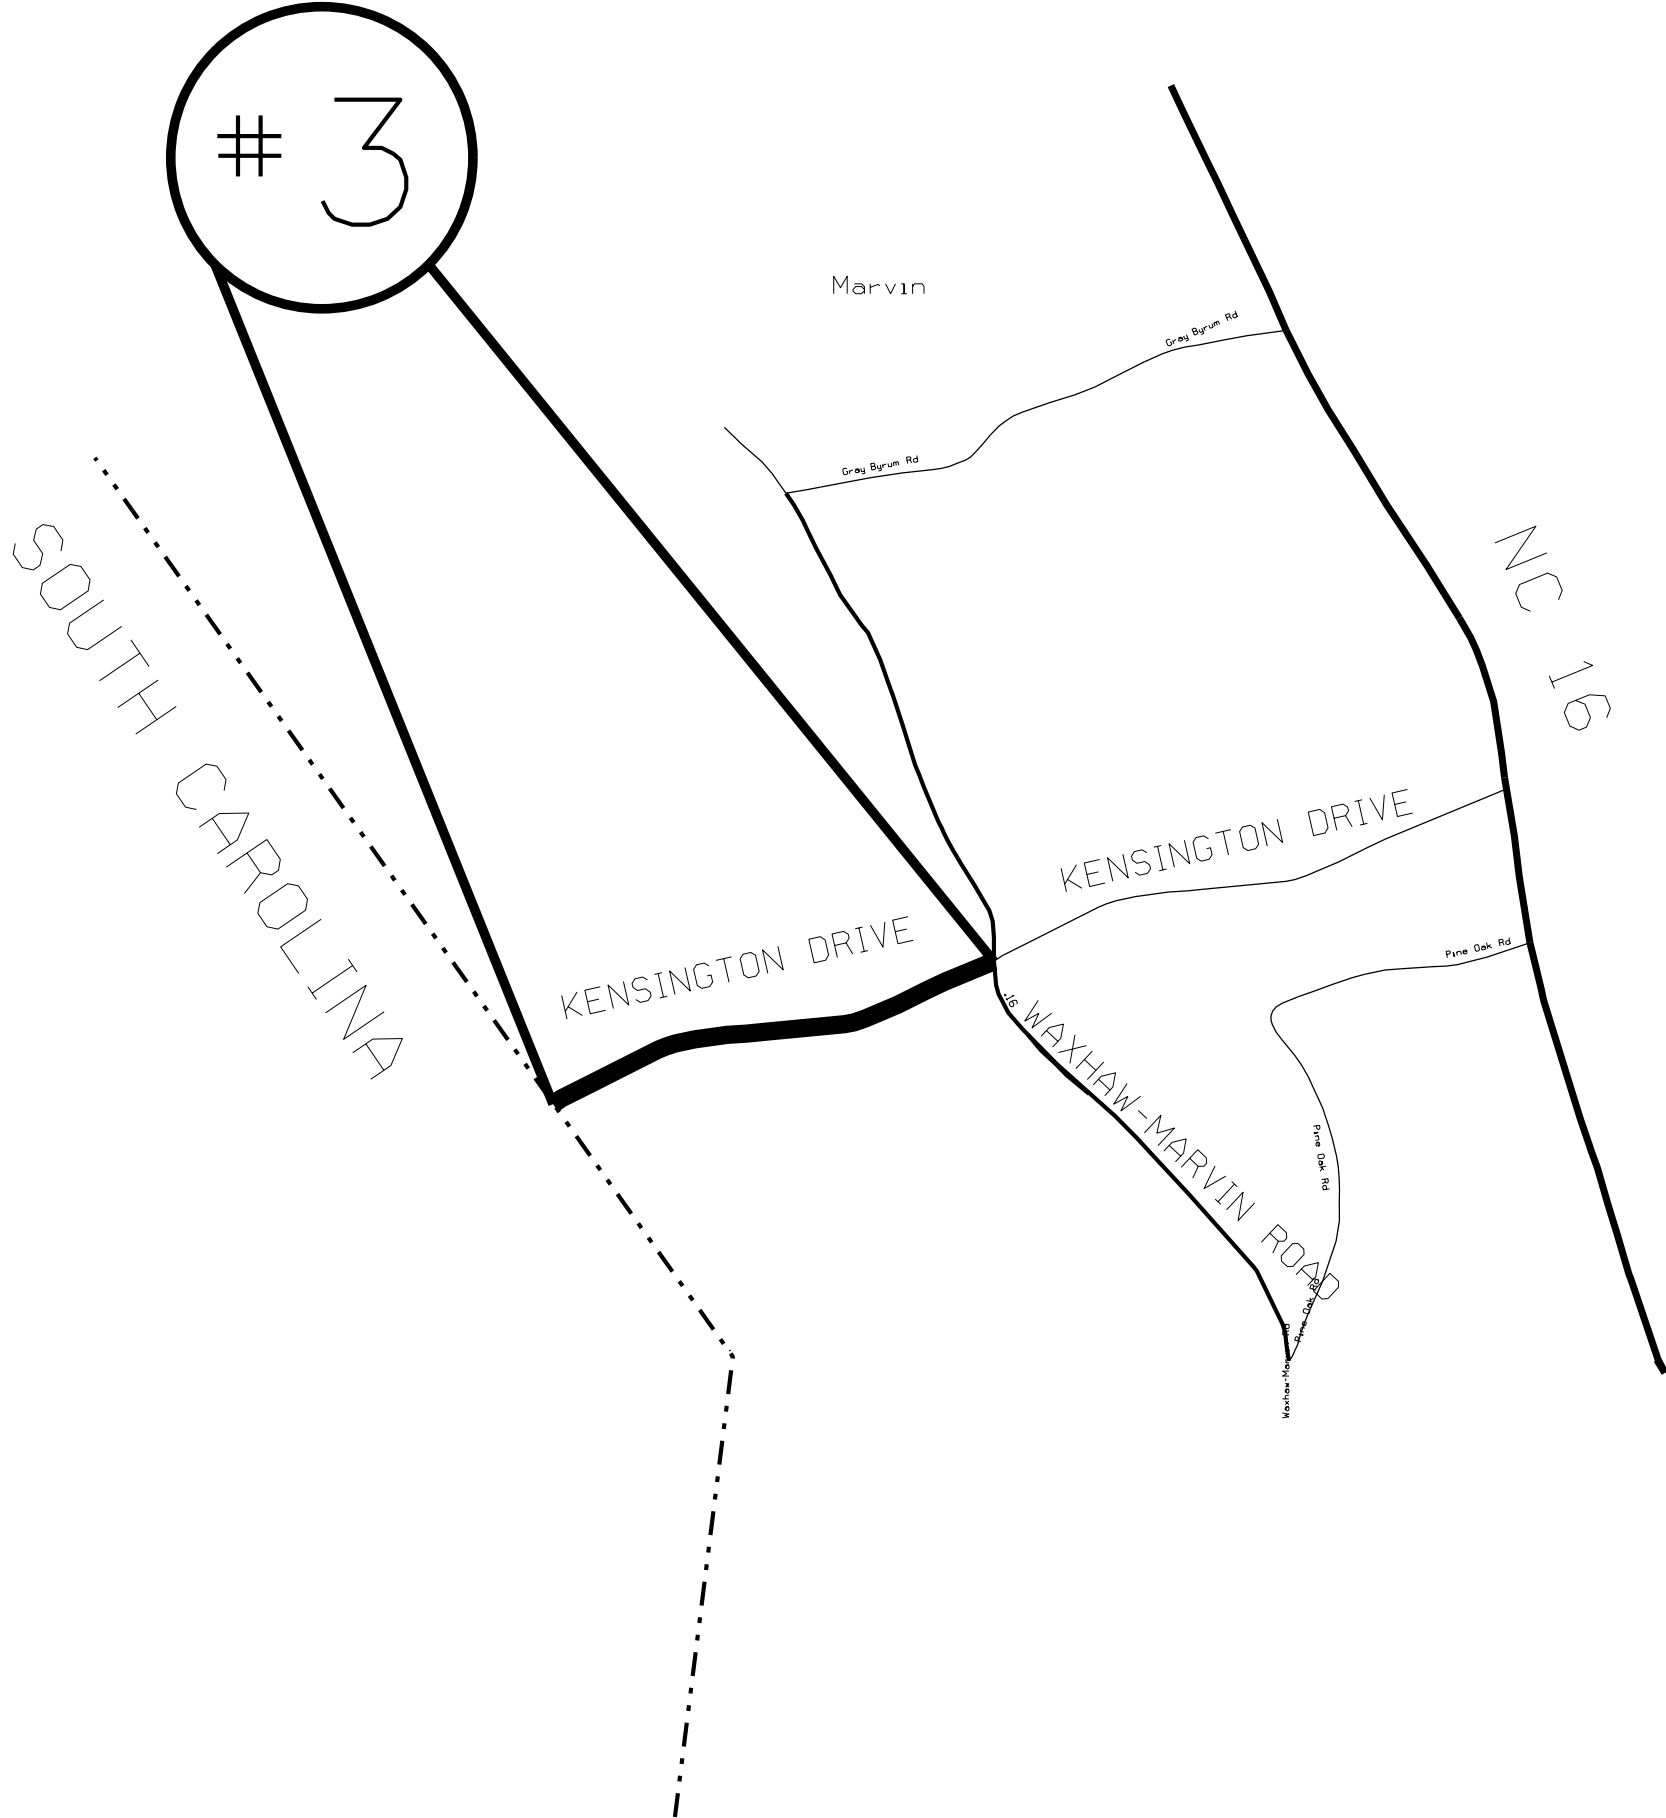

# 4

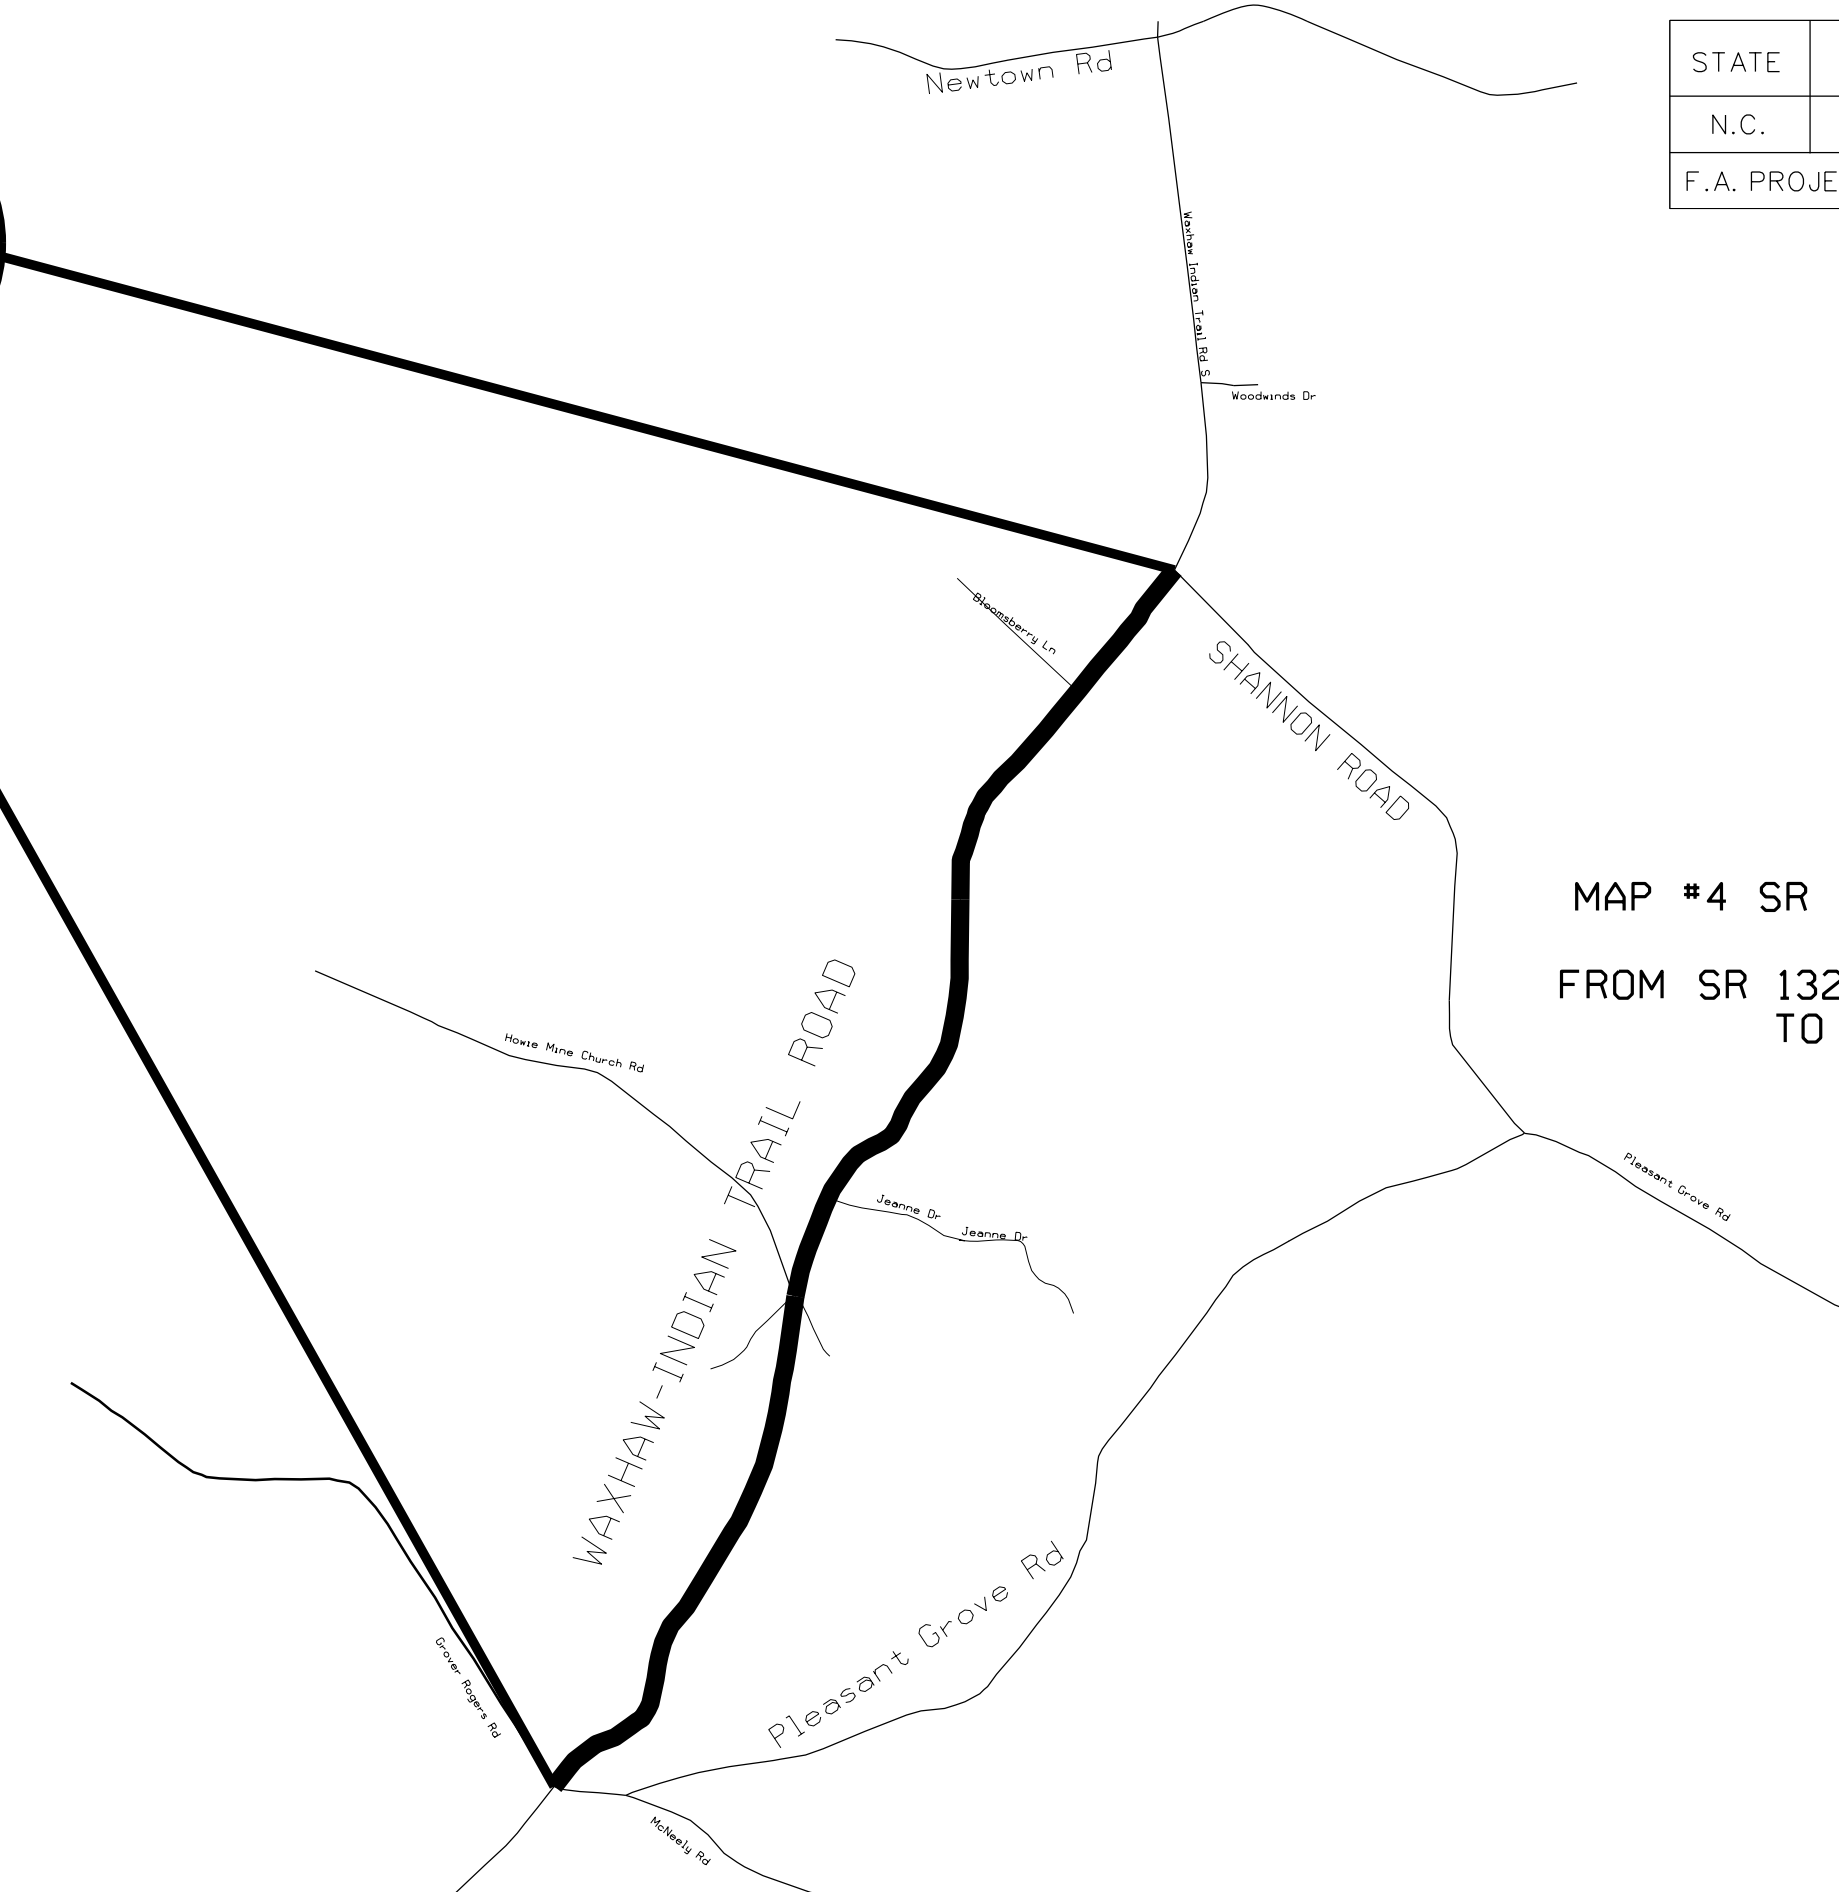


STATE	PROJECT NO.	SHEET NO.	TOTAL SHEETS
N.C.	2021CPT.10.07.10901 2021CPT.10.07.20901 2021CPT.10.07.20902	4	
F.A. PROJECT NO.			



ENLARGED MUNICIPAL AND SUBURBAN AREAS  
**UNION COUNTY**  
NORTH CAROLINA  
PREPARED BY THE  
NORTH CAROLINA DEPARTMENT OF TRANSPORTATION  
DIVISION OF HIGHWAYS - DIVISION 10 DISTRICT 3

**MAP #4 SR 1008 WAXHAW-INDIAN TRAIL ROAD**  
**2.35 MILES**  
**FROM SR 1327 PLEASANT GROVE CHURCH ROAD**  
**TO SR 1328 SHANNON ROAD**


STATE	PROJECT NO.	SHEET NO.	TOTAL SHEETS
	2021CPT.10.07.10901 2021CPT.10.07.20901 2021CPT.10.07.20902	5	
F.A. PROJECT NO.			

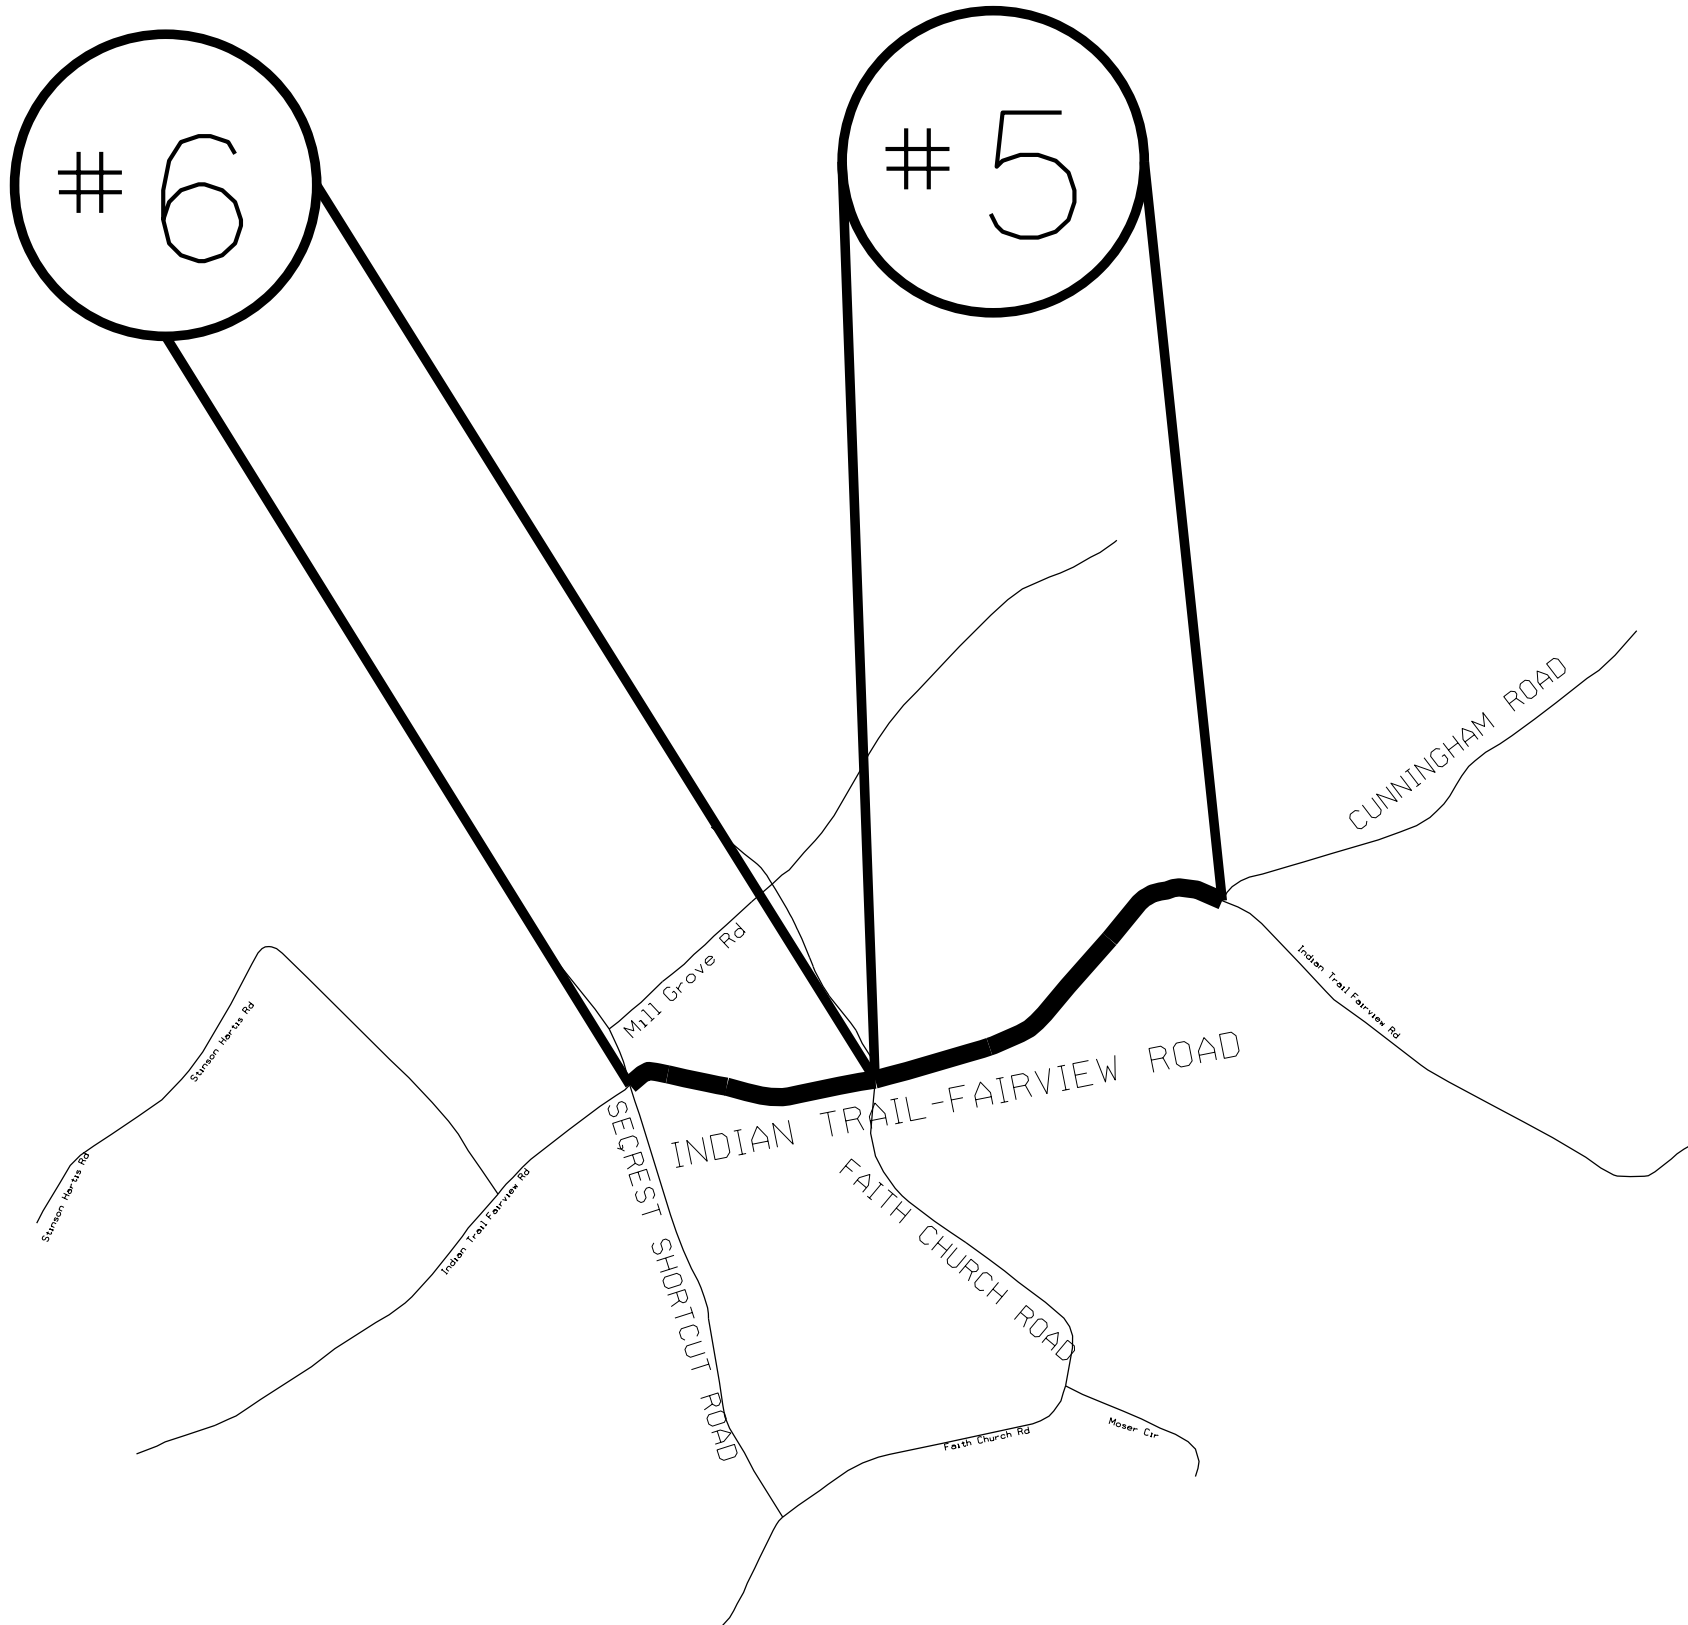


ENLARGED MUNICIPAL AND SUBURBAN AREAS  
**UNION COUNTY**  
 NORTH CAROLINA  
PREPARED BY THE  
 NORTH CAROLINA DEPARTMENT OF TRANSPORTATION  
 DIVISION OF HIGHWAYS - DIVISION 10 DISTRICT 3

MAP #5 SR 1520 INDIAN TRAIL-FAIRVIEW ROAD  
 0.82 MILES  
 FROM SR 1526 CUNNINGHAM ROAD  
 TO SR 1518 FAITH CHURCH ROAD

MAP #6 SR 1520 INDIAN TRAIL-FAIRVIEW ROAD  
 0.48 MILES  
 FROM SR 1518 FAITH CHURCH ROAD TO  
 SR 1501 SECREST SHORTCUT ROAD

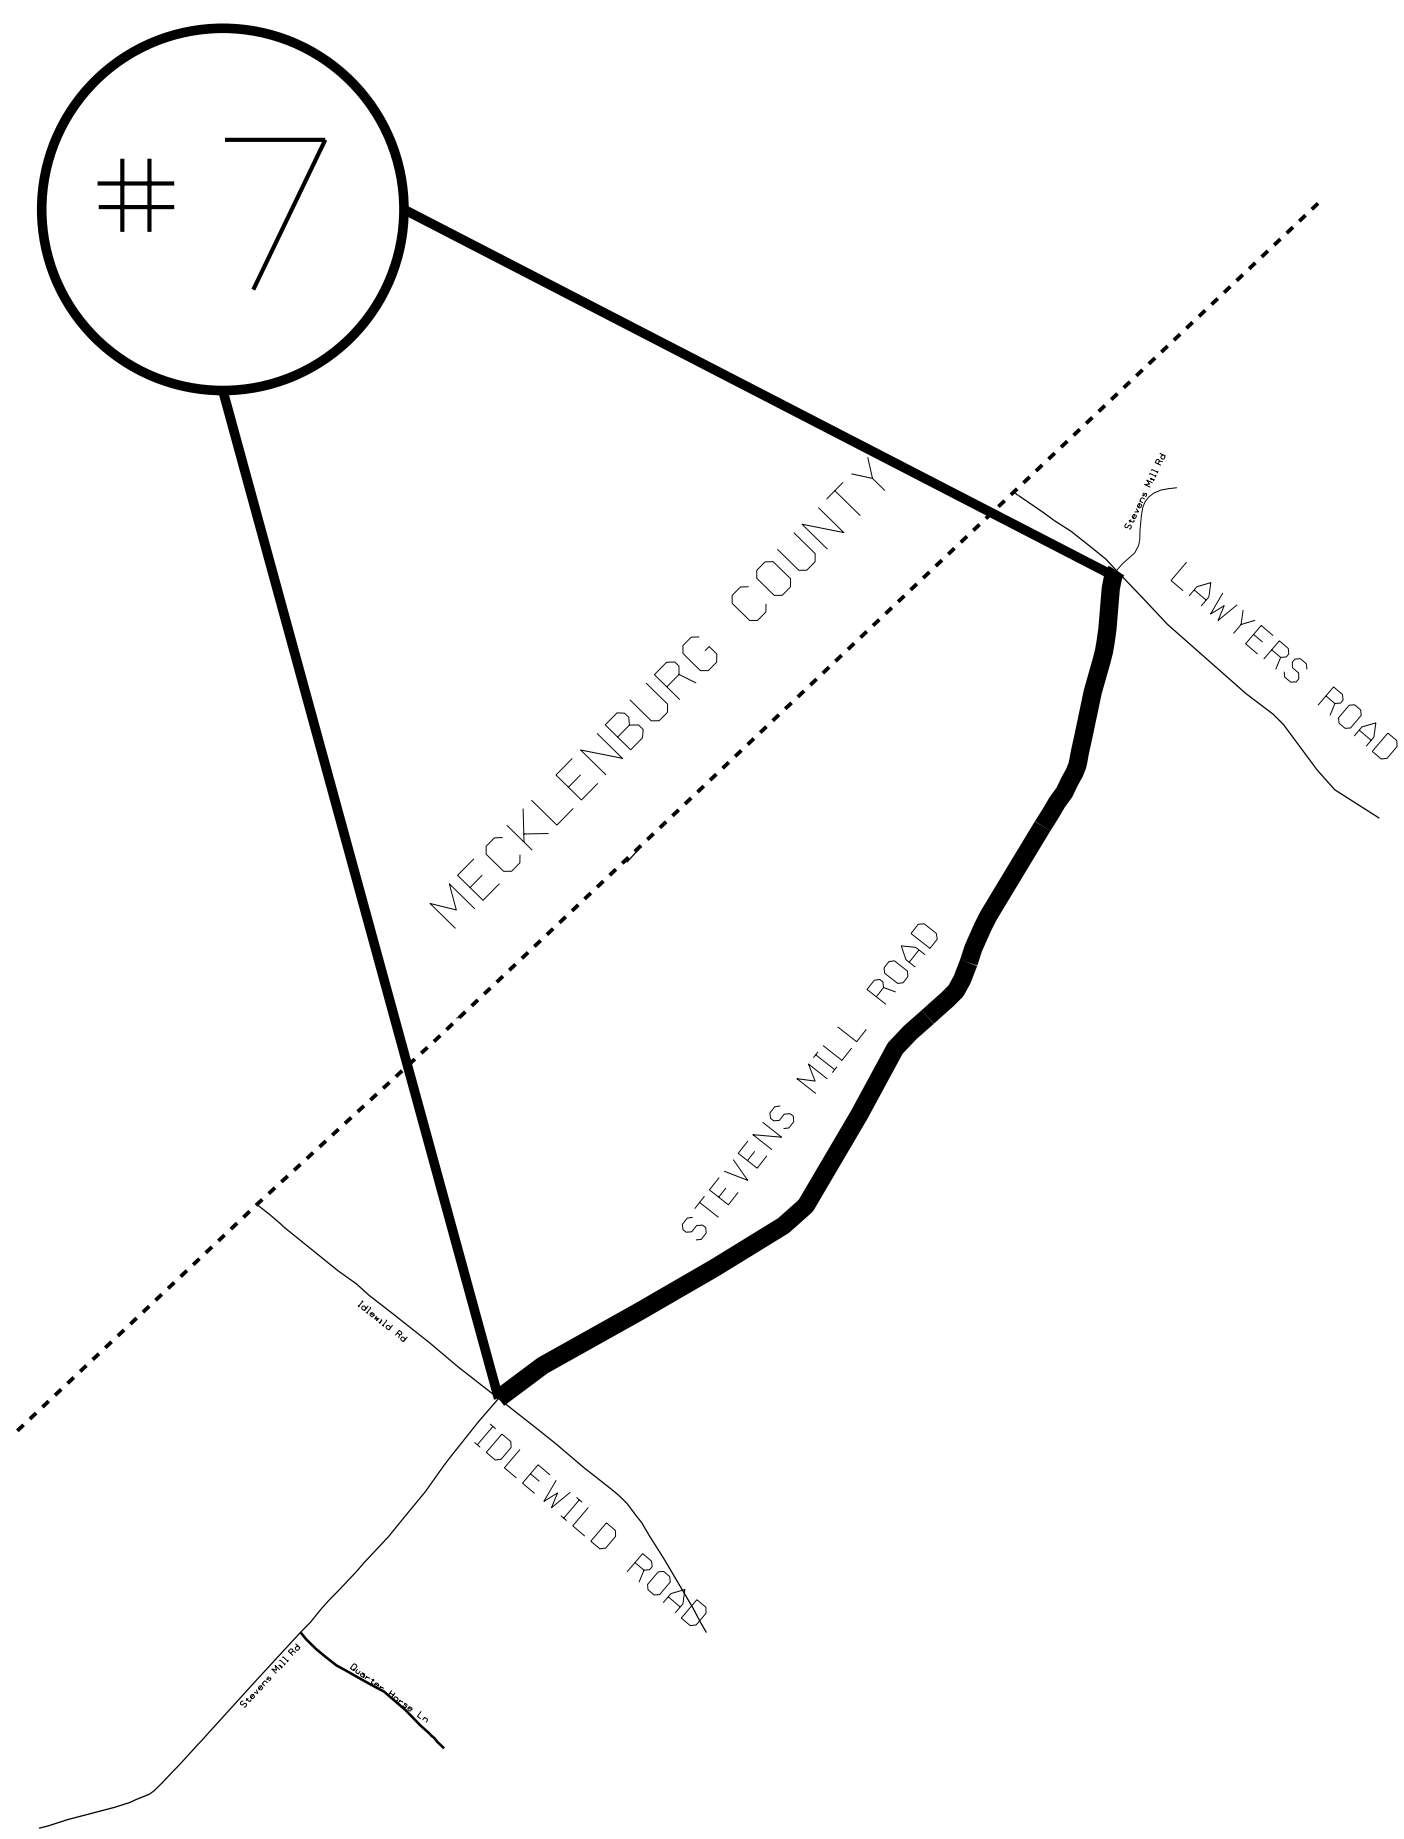


STATE	PROJECT NO.	SHEET NO.	TOTAL SHEETS
N.C.	2021CPT:10.07.10901 2021CPT:10.07.20901 2021CPT:10.07.20902	6	
F.A. PROJECT NO.			

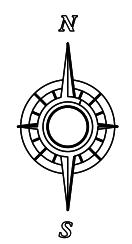

ENLARGED MUNICIPAL AND SUBURBAN AREAS  
**UNION COUNTY**  
 NORTH CAROLINA  
PREPARED BY THE  
 NORTH CAROLINA DEPARTMENT OF TRANSPORTATION  
 DIVISION OF HIGHWAYS - DIVISION 10 DISTRICT 3

MAP #7 SR 1524 STEVENS MILL ROAD  
 2.15 MILES  
 FROM SR 1501 IDLEWILD ROAD  
 TO SR 1004 LAWYERS ROAD


STATE	PROJECT NO.	SHEET NO.	TOTAL SHEETS
N.C.	2021CPT.10.07.10901 2021CPT.10.07.20901 2021CPT.10.07.20902	7	
F.A. PROJECT NO.			

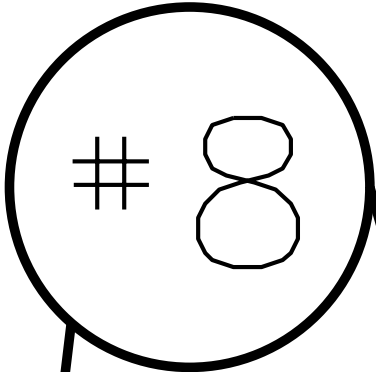

ENLARGED MUNICIPAL AND SUBURBAN AREAS  
 UNION COUNTY  
 NORTH CAROLINA

PREPARED BY THE  
 NORTH CAROLINA DEPARTMENT OF TRANSPORTATION  
 DIVISION OF HIGHWAYS - DIVISION 10 DISTRICT 3


MAP #8 SR 1005 LANDSFORD ROAD  
 1.2 MILES  
 FROM SR 2102 MEDLIN ROAD  
 TO SR 2113 LANEY ROGERS ROAD

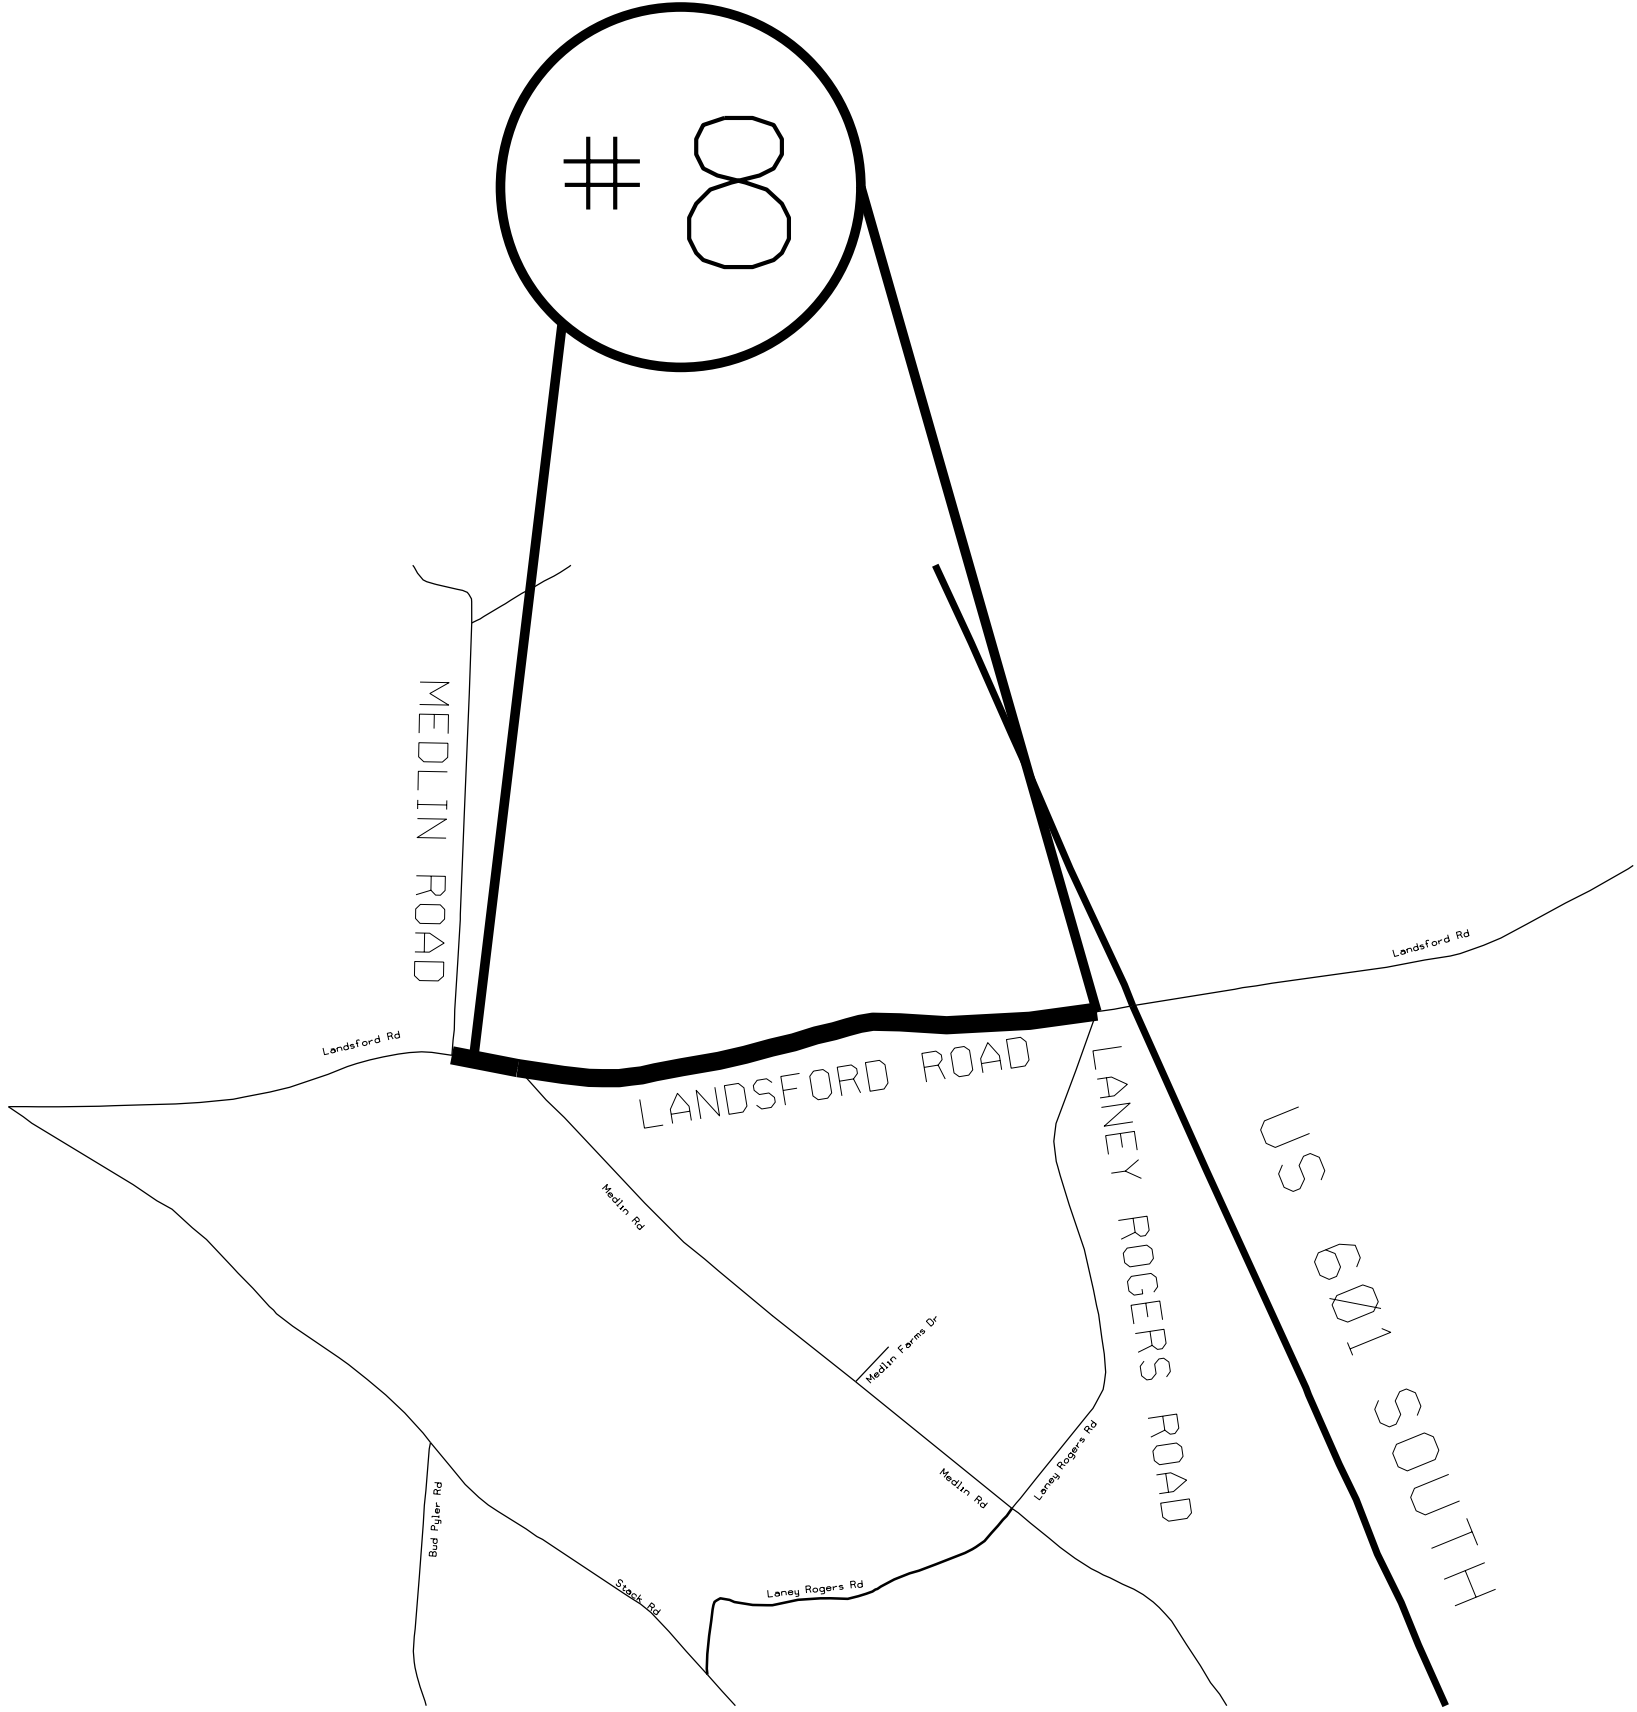

STATE	PROJECT NO.	SHEET NO.	TOTAL SHEETS
N.C.	2021CPT.10.07.10901 2021CPT.10.07.20901 2021CPT.10.07.20902	8	
F.A. PROJECT NO.			



ENLARGED MUNICIPAL AND SUBURBAN AREAS  
**UNION COUNTY**  
 NORTH CAROLINA  
PREPARED BY THE:  
 NORTH CAROLINA DEPARTMENT OF TRANSPORTATION  
 DIVISION OF HIGHWAYS - DIVISION 10 DISTRICT 3

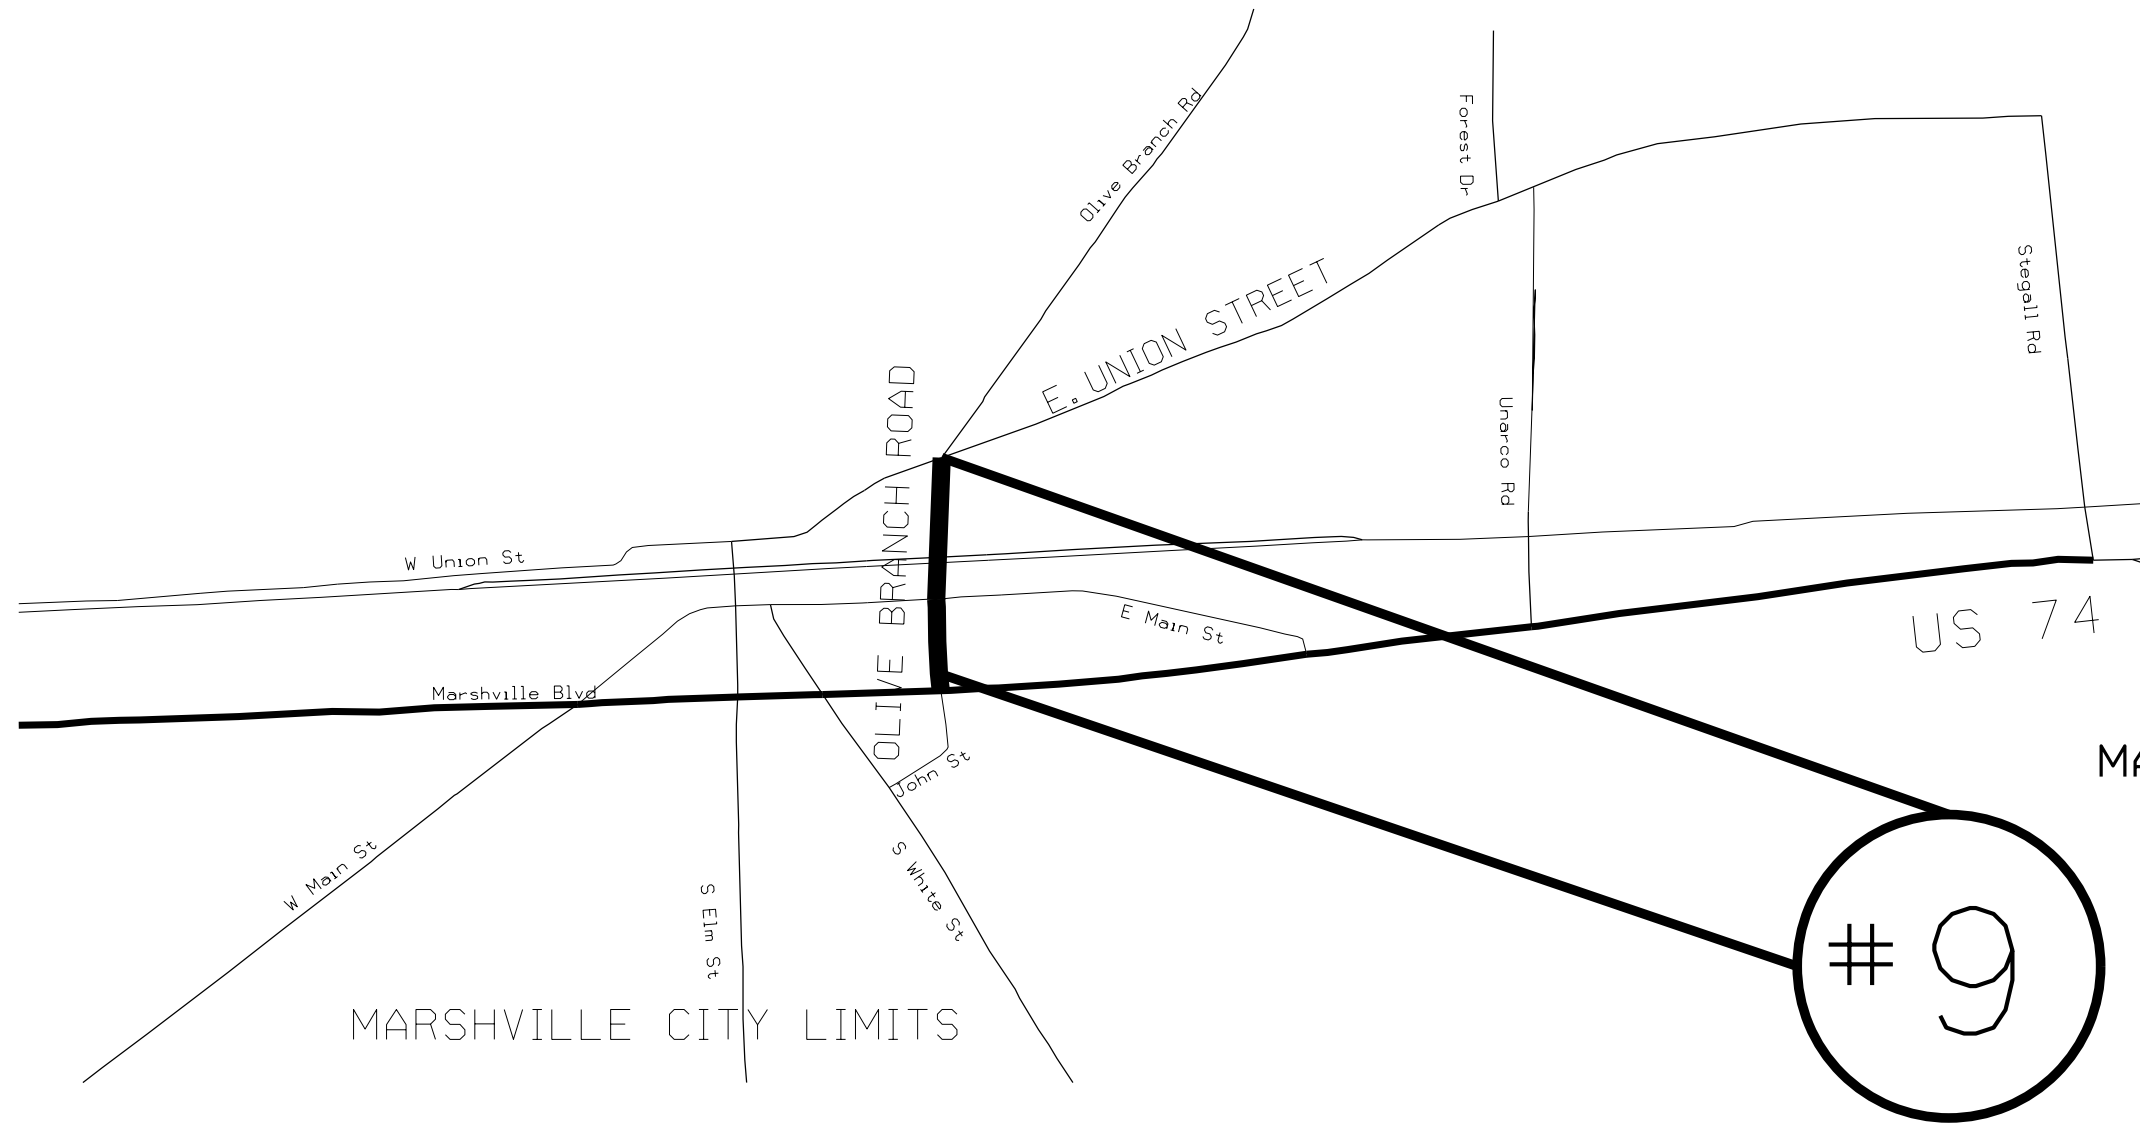

MAP #9 SR 1719 OLIVE BRANCH ROAD  
 0.25 MILES  
 FROM US 74 TO  
 SR 1735 E. UNION STREET

#9



STATE	PROJECT NO.	SHEET NO.	TOTAL SHEETS
N.C.	2021CPT.10.07.10901 2021CPT.10.07.20901 2021CPT.10.07.20902	9	
F.A. PROJECT NO.			




ENLARGED MUNICIPAL AND SUBURBAN AREAS  
**UNION COUNTY**

NORTH CAROLINA

PREPARED BY THE:  
NORTH CAROLINA DEPARTMENT OF TRANSPORTATION  
DIVISION OF HIGHWAYS - DIVISION 10 DISTRICT 3

MAP #10 SR 3095 POSTAGE WAY  
0.27 MILES  
FROM SR 3096 POST OFFICE DRIVE  
TO SR 3096 POST OFFICE DRIVE

MAP #11 SR 3096 POST OFFICE DRIVE  
0.34 MILES  
FROM SR 1008 INDIAN TRAIL ROAD  
TO SR 2649 CORPORATE BLVD

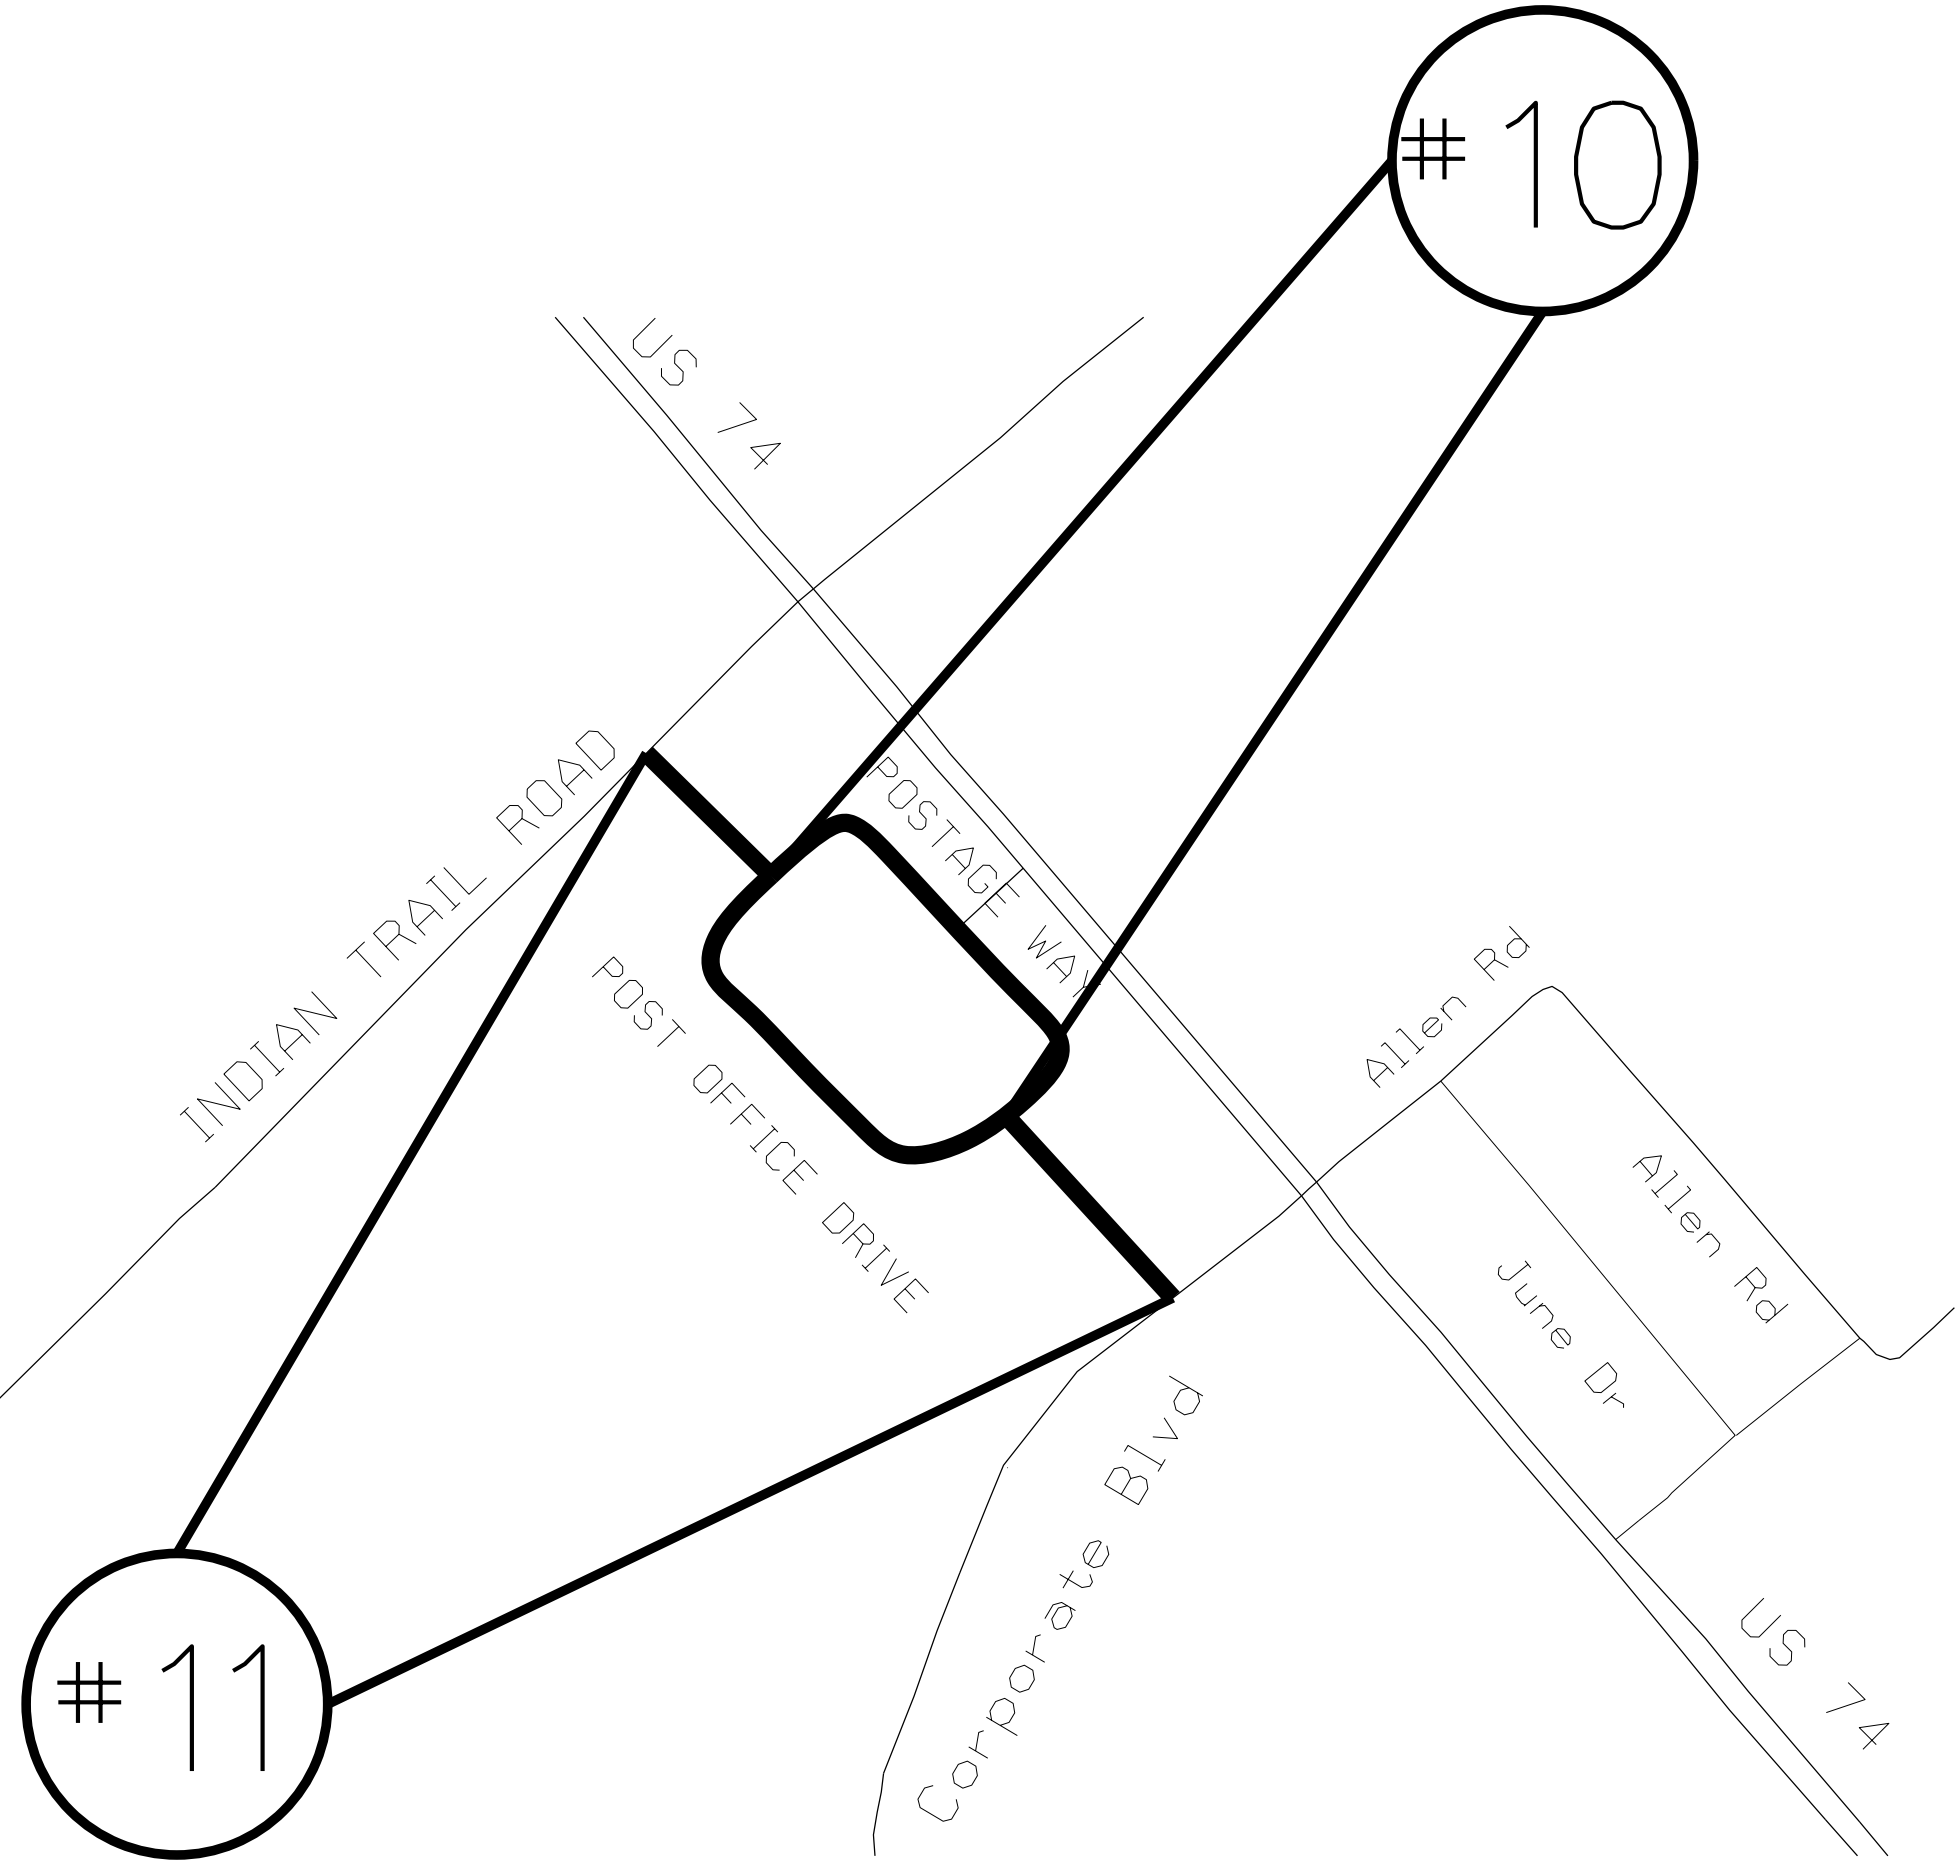

STATE	PROJECT NO.	SHEET NO.	TOTAL SHEETS
N.C.	2021CPT.10.07.10901 2021CPT.10.07.20901 2021CPT.10.07.20902	10	
F.A. PROJECT NO.			




ENLARGED MUNICIPAL AND SUBURBAN AREAS  
**UNION COUNTY**  
 NORTH CAROLINA


PREPARED BY THE  
 NORTH CAROLINA DEPARTMENT OF TRANSPORTATION  
 DIVISION OF HIGHWAYS - DIVISION 10 DISTRICT 3

MAP #12 SR 1104 WAXHAW CREEK ROAD  
 0.84 MILES  
 FROM SR 1100 TIRZAH CHURCH ROAD TO  
 SOUTH CAROLINA STATE LINE

MAP # 13 SR 1100 TIRZAH CHURCH ROAD  
 1.88 MILES  
 FROM SOUTH CAROLINA STATE LINE TO  
 SR 1104 WAXHAW CREEK ROAD

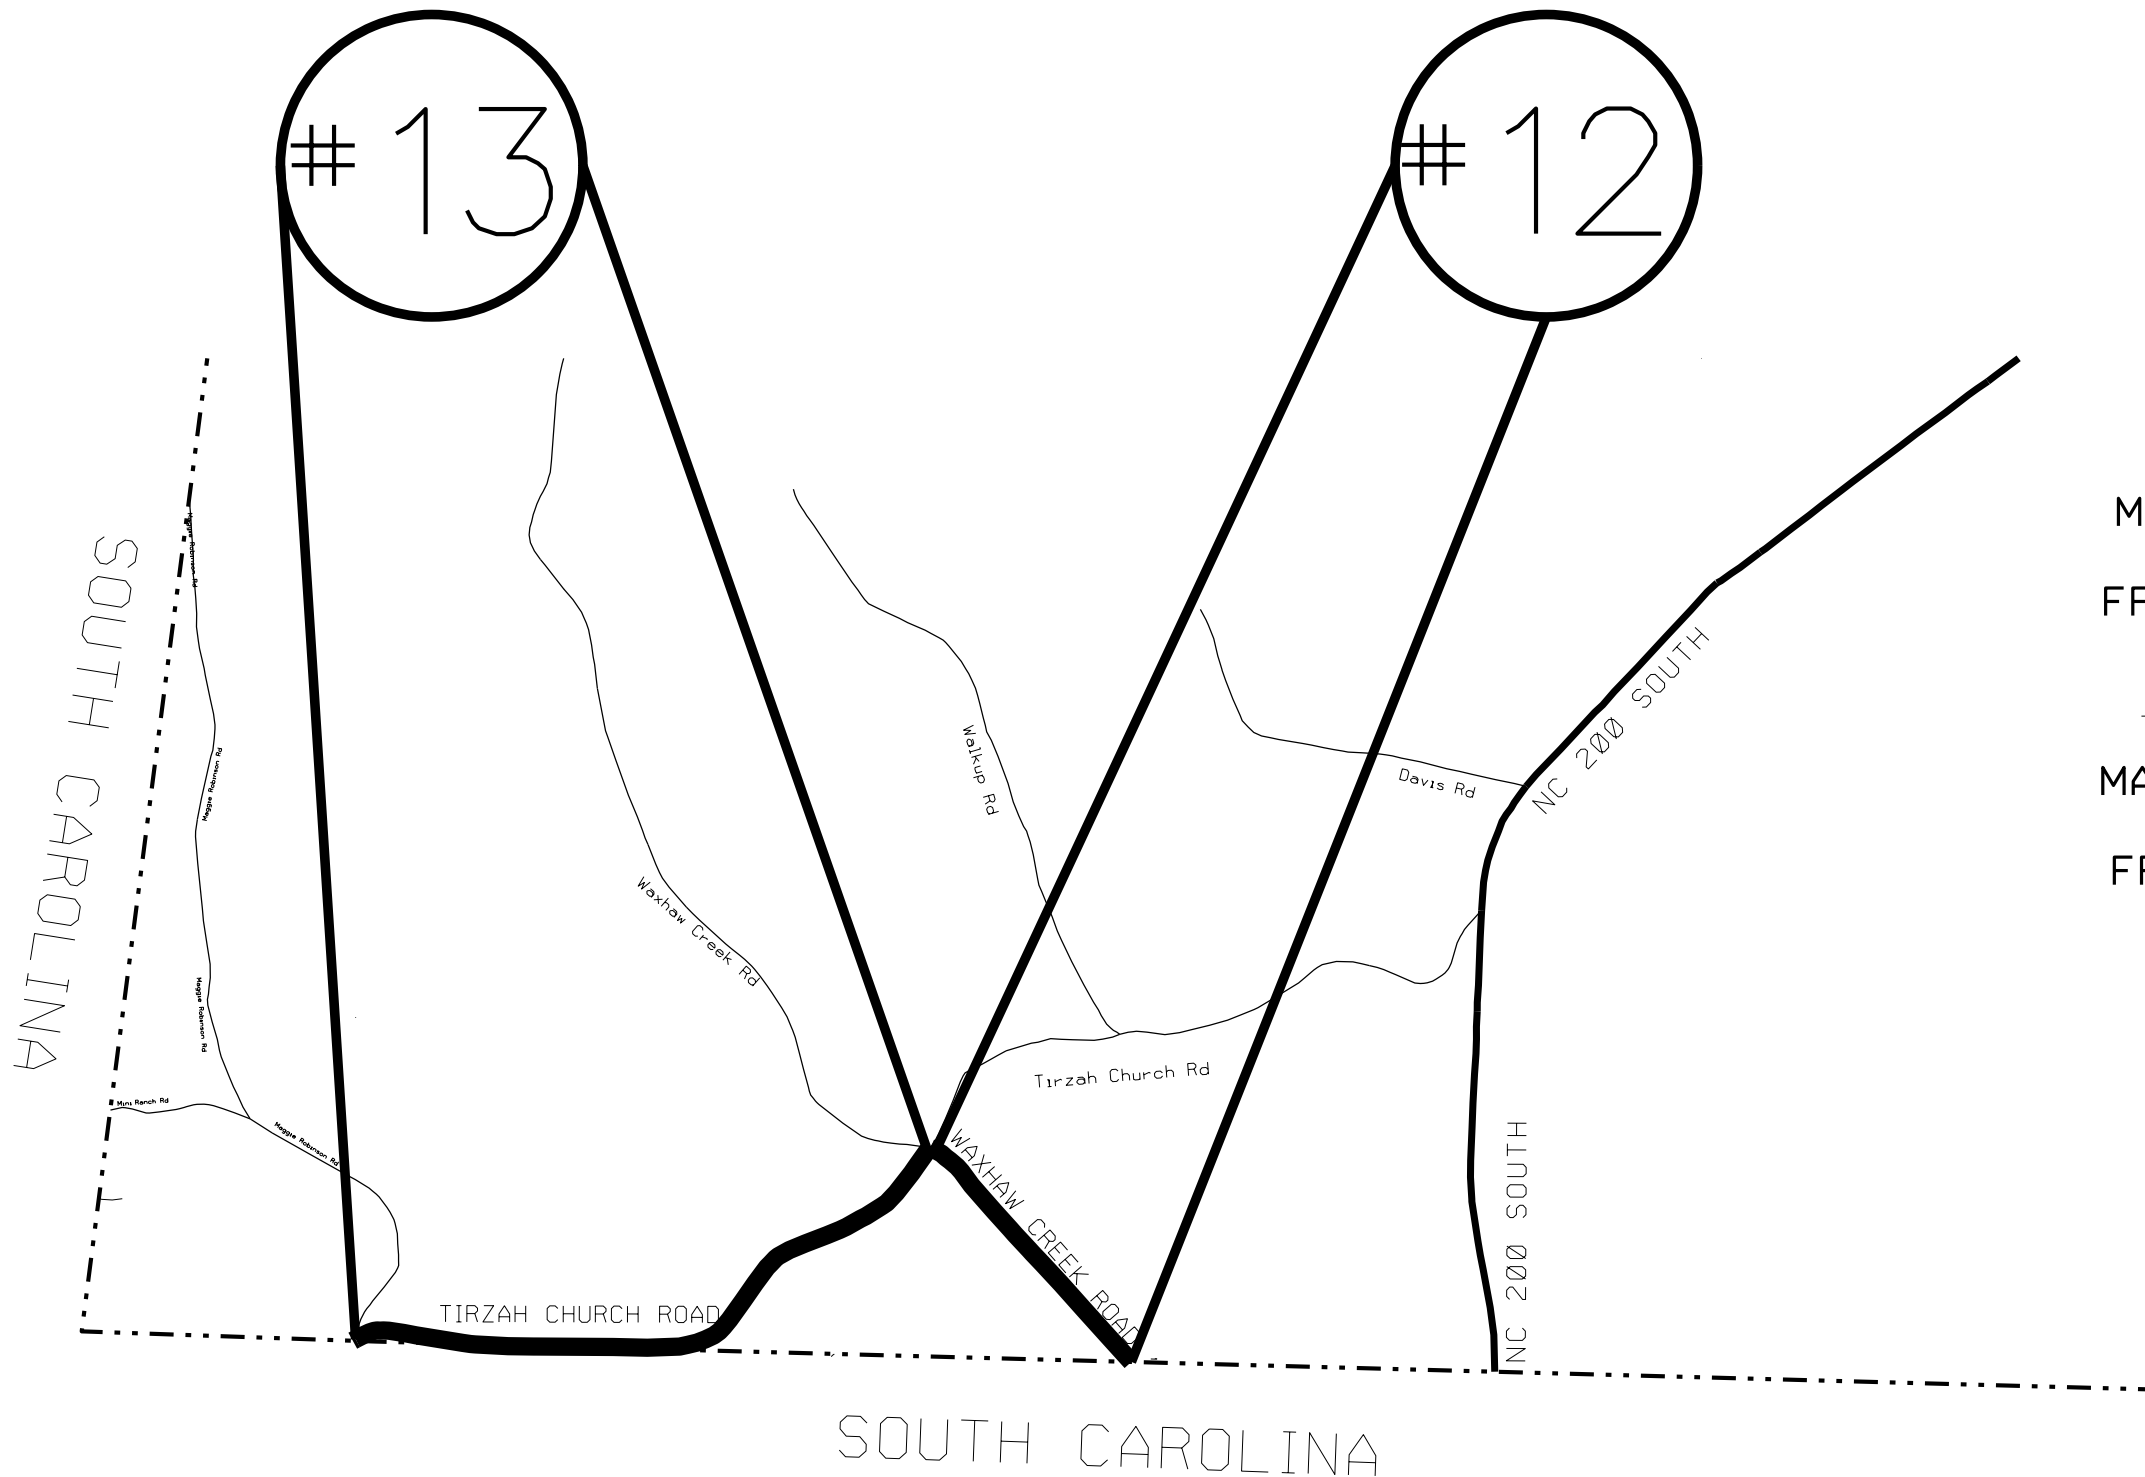

# 14

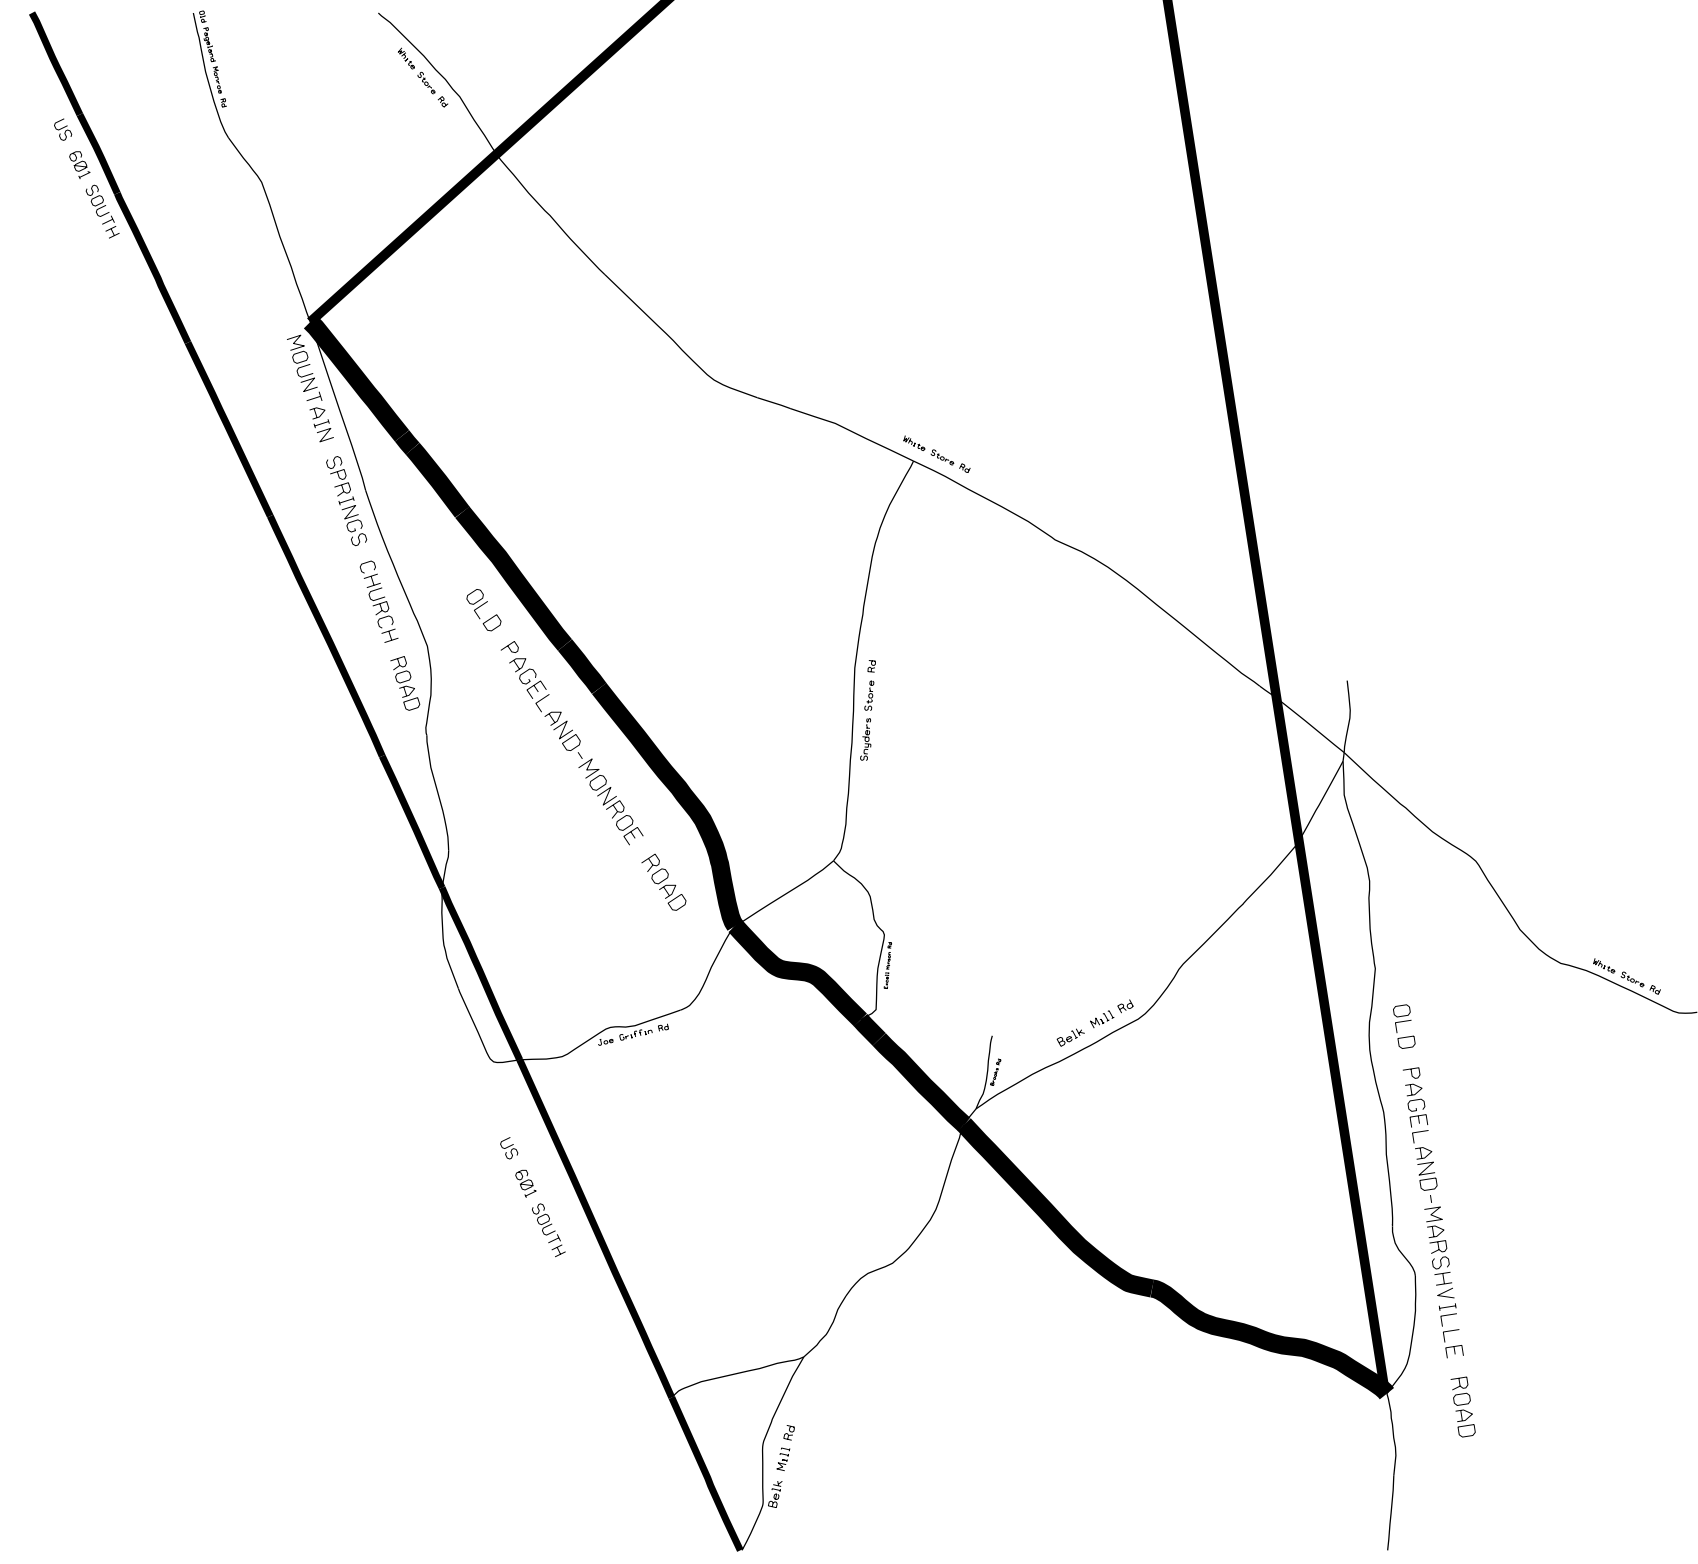


STATE	PROJECT NO.	SHEET NO.	TOTAL SHEETS
N.C.	2021CPT.10.07.10901 2021CPT.10.07.20901 2021CPT.10.07.20902	11	
F.A. PROJECT NO.			



ENLARGED MUNICIPAL AND SUBURBAN AREAS  
**UNION COUNTY**  
NORTH CAROLINA  
PREPARED BY THE  
NORTH CAROLINA DEPARTMENT OF TRANSPORTATION  
DIVISION OF HIGHWAYS - DIVISION 10 DISTRICT 3

**MAP #14 SR 1941 OLD PAGELAND-MONROE ROAD  
6.0 MILES  
FROM SR 1951 MOUNTAIN SPRINGS CHURCH ROAD  
TO SR 1937 OLD PAGELAND-MARSHVILLE ROAD**


STATE	PROJECT NO.	SHEET NO.	TOTAL SHEETS
N.C.	2021CPT.10.07.10901 2021CPT.10.07.20901 2021CPT.10.07.20902	12	
F.A. PROJECT NO.			

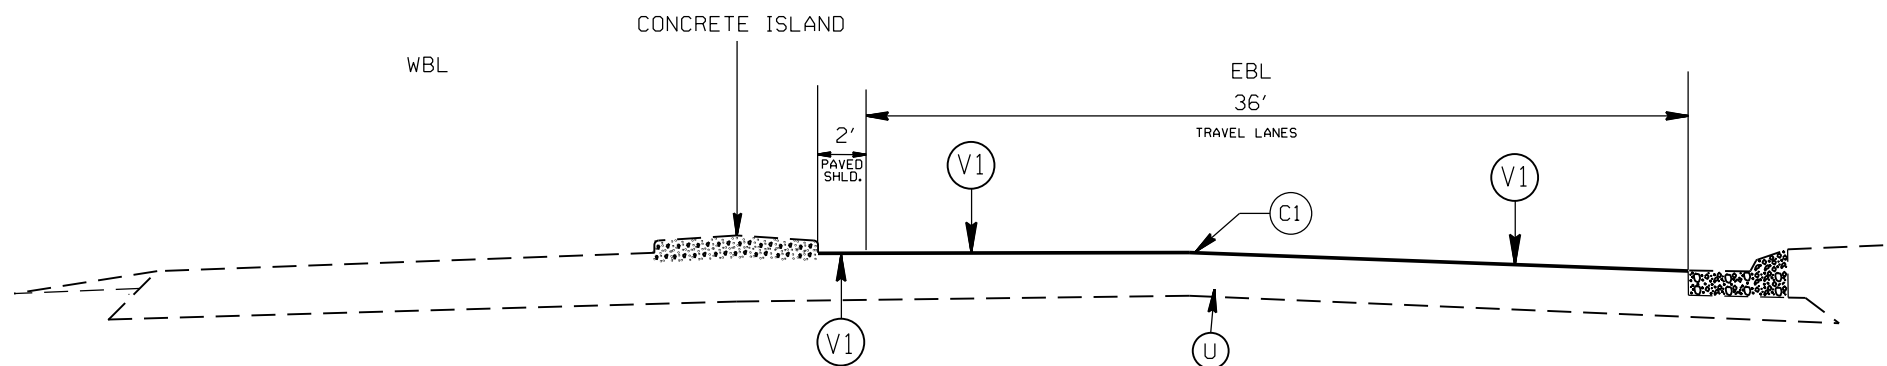

TYPICAL SECTION NO. 1  
US 74 EBL (MAP 1)  
FROM APPROX. STA. 11+10 TO 15+30

PAVEMENT SCHEDULE

(C1)	PROP. APPROX. 2.0" ASPHALT CONC. SURFACE COURSE, TYPE S9.5C, AT AN AVERAGE RATE OF 224 LBS. PER SQ. YD.
(C2)	PROP. APPROX. 1.5" ASPHALT CONC. SURFACE COURSE, TYPE S9.5C, AT AN AVERAGE RATE OF 168 LBS. PER SQ. YD.
(C3)	PROP. APPROX. 1.0" ASPHALT CONC. SURFACE COURSE, TYPE S9.5B, AT AN AVERAGE RATE OF 110 LBS PER SQ. YD.
(C4)	ASPHALT SURFACE TREATMENT, MAT COAT # 67
(C5)	ASPHALT SURFACE TREATMENT, DOUBLE SEAL
(D1)	PROPOSED 2.5" ASPHALT CONC. INTERMEDIATE COURSE, TYPE I19.0C, AT AN AVERAGE RATE OF 285 LBS. PER SQ. YD.
(T1)	SHOULDER RECONSTRUCTION
(U)	EXISTING PAVEMENT
(V1)	MILLING OF EXISTING PAVEMENT, 2.0" DEPTH.
(V2)	MILLING OF EXISTING PAVEMENT, 1.5" DEPTH.
(Z)	FULL DEPTH RECLAMATION

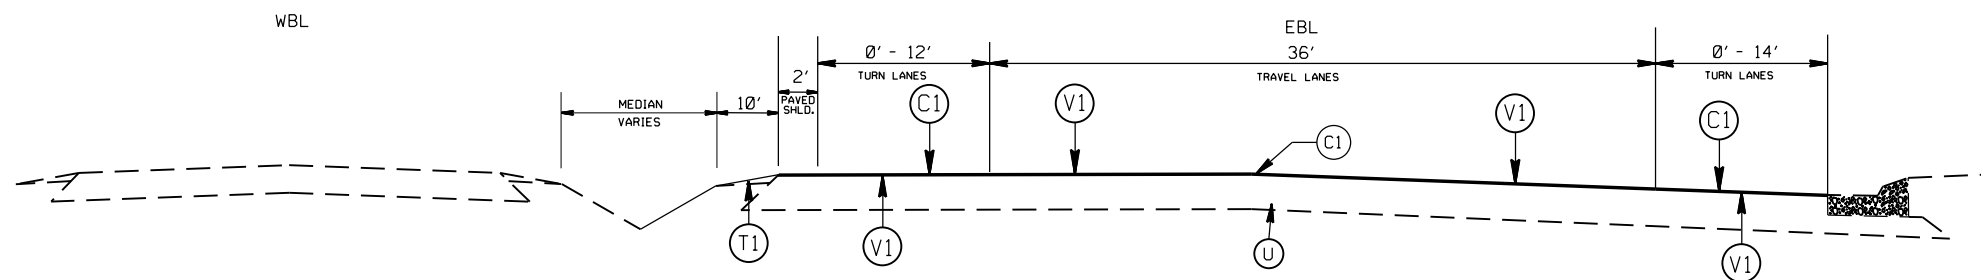


TYPICAL SECTION NO. 2  
US 74 EBL TURN LANES (MAP 1)  
FROM APPROX. STA. 15+30 TO 25+84

2021-2022  
UNION COUNTY RESURFACING


SCALE	-NA-
DATE	1/20
DWG. BY	AMO
DESIGN BY	AMO
APPROVED	CLA



REVISIONS	

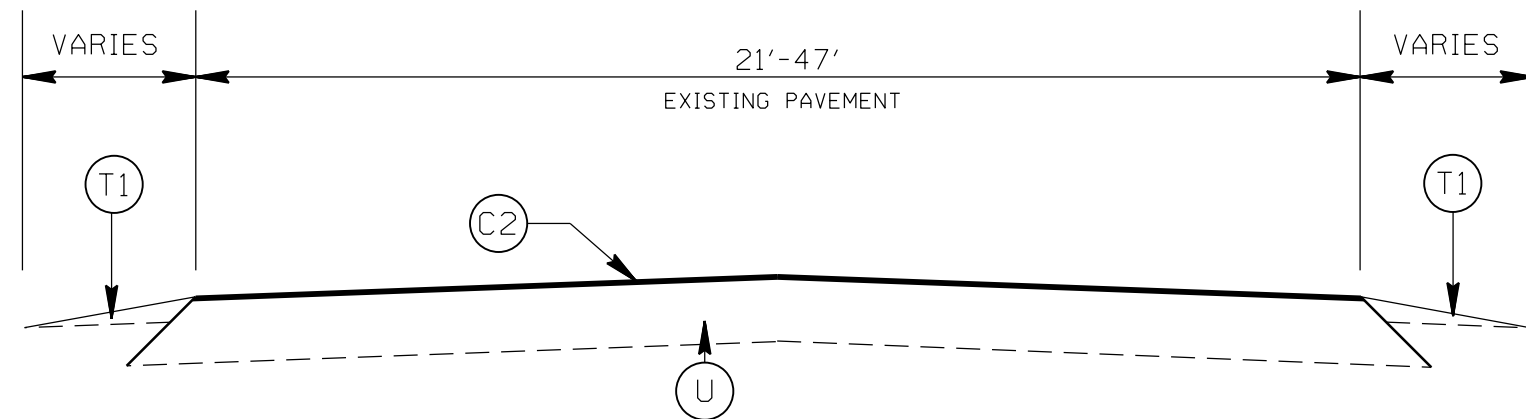

TYPICAL SECTION NO. 3  
 SR 1305 KENSINGTON DRIVE (MAP 3)  
 SR 1524 STEVENS MILL ROAD (MAP 7)

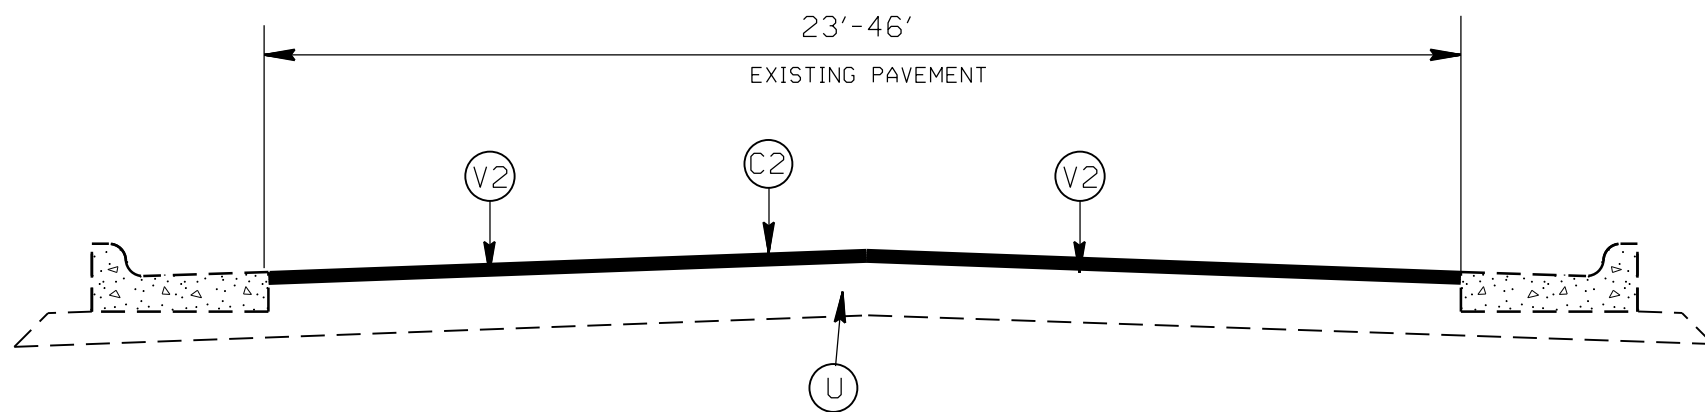

TYPICAL SECTION NO. 4  
 SR 1719 OLIVE BRANCH ROAD (MAP 9)  
 SR 3095 POSTAGE WAY (MAP 10)  
 SR 3096 POST OFFICE DRIVE (MAP 11)

STATE	PROJECT NO.	SHEET NO.	TOTAL SHEETS
N.C.	2021CPT.10.07.10901 2021CPT.10.07.20901 2021CPT.10.07.20902	13	
F.A. PROJECT NO.			


PAVEMENT SCHEDULE

(C1)	PROP. APPROX. 2.0" ASPHALT CONC. SURFACE COURSE, TYPE S9.5C, AT AN AVERAGE RATE OF 224 LBS. PER SQ. YD.
(C2)	PROP. APPROX. 1.5" ASPHALT CONC. SURFACE COURSE, TYPE S9.5C, AT AN AVERAGE RATE OF 168 LBS. PER SQ. YD.
(C3)	PROP. APPROX. 1.0" ASPHALT CONC. SURFACE COURSE, TYPE S9.5B, AT AN AVERAGE RATE OF 110 LBS PER SQ. YD.
(C4)	ASPHALT SURFACE TREATMENT, MAT COAT # 67
(C5)	ASPHALT SURFACE TREATMENT, DOUBLE SEAL
(D1)	PROPOSED 2.5" ASPHALT CONC. INTERMEDIATE COURSE, TYPE I19.0C, AT AN AVERAGE RATE OF 285 LBS. PER SQ. YD.
(T1)	SHOULDER RECONSTRUCTION
(U)	EXISTING PAVEMENT
(V1)	MILLING OF EXISTING PAVEMENT, 2.0" DEPTH.
(V2)	MILLING OF EXISTING PAVEMENT, 1.5" DEPTH.
(Z)	FULL DEPTH RECLAMATION


2021-2022  
 UNION COUNTY RESURFACING

SCALE	-NA-		REVISIONS
DATE	1/20		
DWG. BY	AMO		
DESIGN BY	AMO		
APPROVED	CLA		

STATE	PROJECT NO.	SHEET NO.	TOTAL SHEETS
N.C.	2021CPT.10.07.10901 2021CPT.10.07.20901 2021CPT.10.07.20902	14	
F.A. PROJECT NO.			

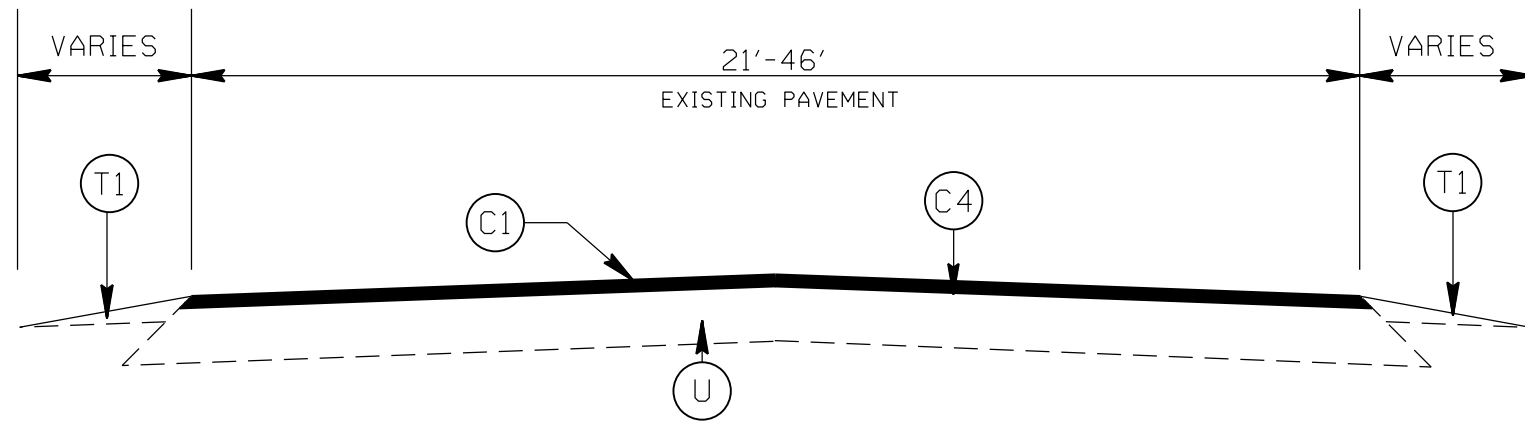

TYPICAL SECTION NO. 5  
 NC 84 (MAP 2)  
 SR 1008 WAXHAW-INDIAN TRAIL ROAD (MAP 4)

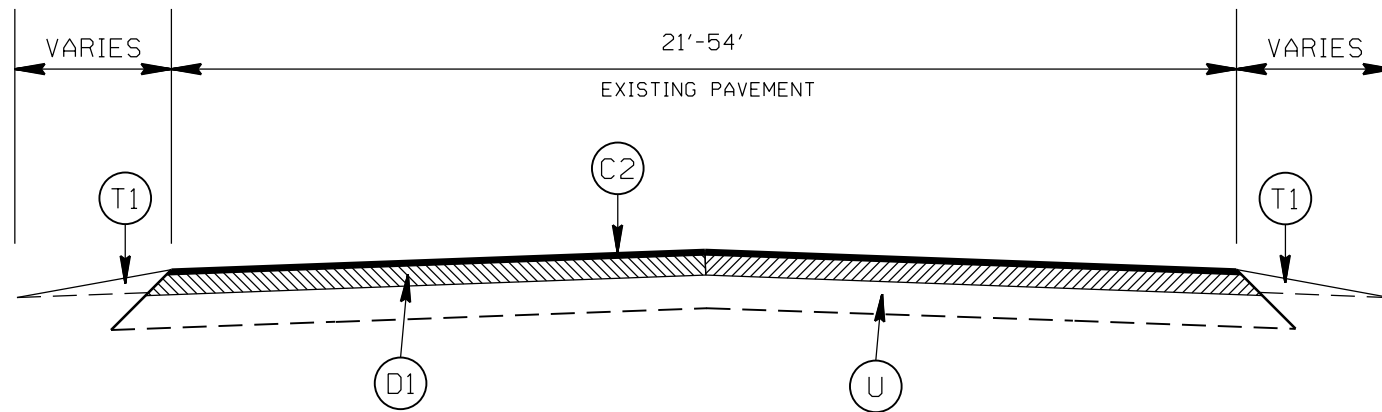

TYPICAL SECTION NO. 6  
 SR 1520 INDIAN TRAIL-FAIRVIEW ROAD (MAP 5 AND 6)  
 SR 1005 LANDSFORD ROAD (MAP 8)


PAVEMENT SCHEDULE

(C1)	PROP. APPROX. 2.0" ASPHALT CONC. SURFACE COURSE, TYPE S9.5C, AT AN AVERAGE RATE OF 224 LBS. PER SQ. YD.
(C2)	PROP. APPROX. 1.5" ASPHALT CONC. SURFACE COURSE, TYPE S9.5C, AT AN AVERAGE RATE OF 168 LBS. PER SQ. YD.
(C3)	PROP. APPROX. 1.0" ASPHALT CONC. SURFACE COURSE, TYPE S9.5B, AT AN AVERAGE RATE OF 110 LBS PER SQ. YD.
(C4)	ASPHALT SURFACE TREATMENT, MAT COAT # 67
(C5)	ASPHALT SURFACE TREATMENT, DOUBLE SEAL
(D1)	PROPOSED 2.5" ASPHALT CONC. INTERMEDIATE COURSE, TYPE I19.0C, AT AN AVERAGE RATE OF 285 LBS. PER SQ. YD.
(T1)	SHOULDER RECONSTRUCTION
(U)	EXISTING PAVEMENT
(V1)	MILLING OF EXISTING PAVEMENT, 2.0" DEPTH.
(V2)	MILLING OF EXISTING PAVEMENT, 1.5" DEPTH.
(Z)	FULL DEPTH RECLAMATION


2021-2022  
 UNION COUNTY RESURFACING

SCALE	-NA-		REVISIONS
DATE	1/20		
DWG. BY	AMO		
DESIGN BY	AMO		
APPROVED	CLA		

STATE	PROJECT NO.	SHEET NO.	TOTAL SHEETS
N.C.	2021CPT.10.07.10901 2021CPT.10.07.20901 2021CPT.10.07.20902	15	
F.A. PROJECT NO.			

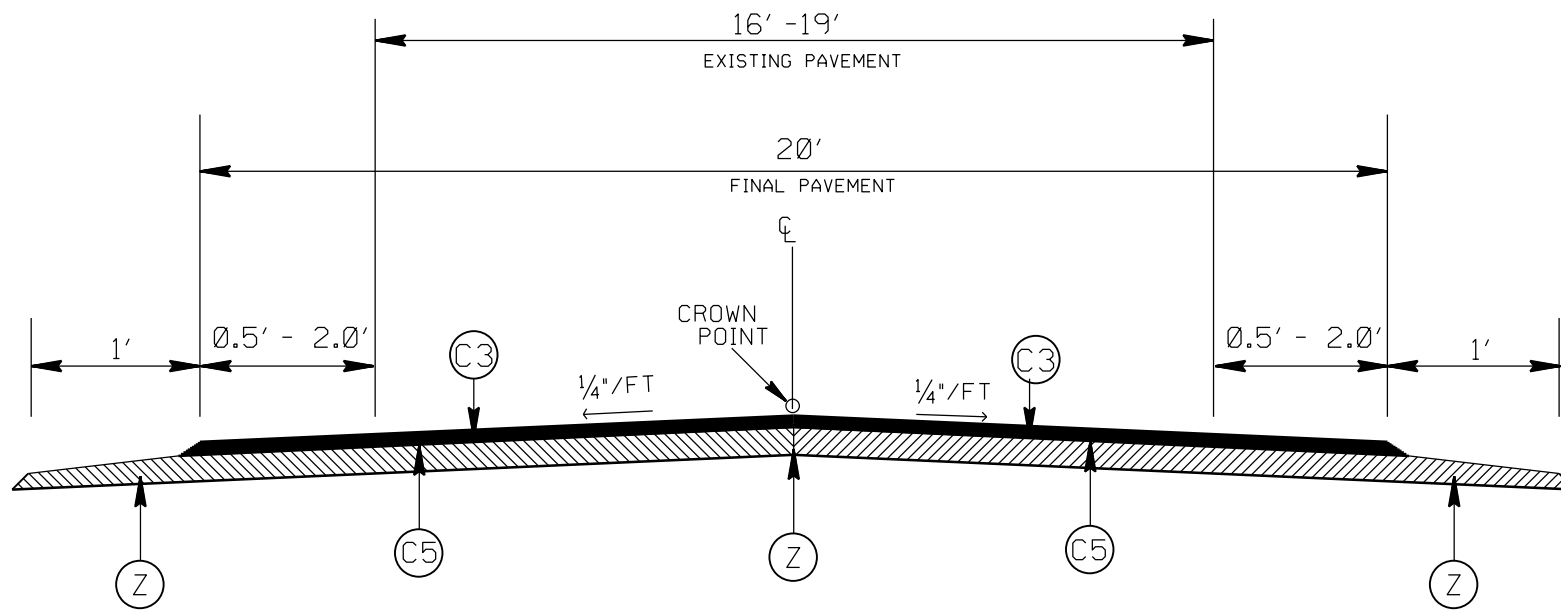

TYPICAL SECTION NO. 7  
SR 1104 WAXHAW CREEK ROAD (MAP 12)

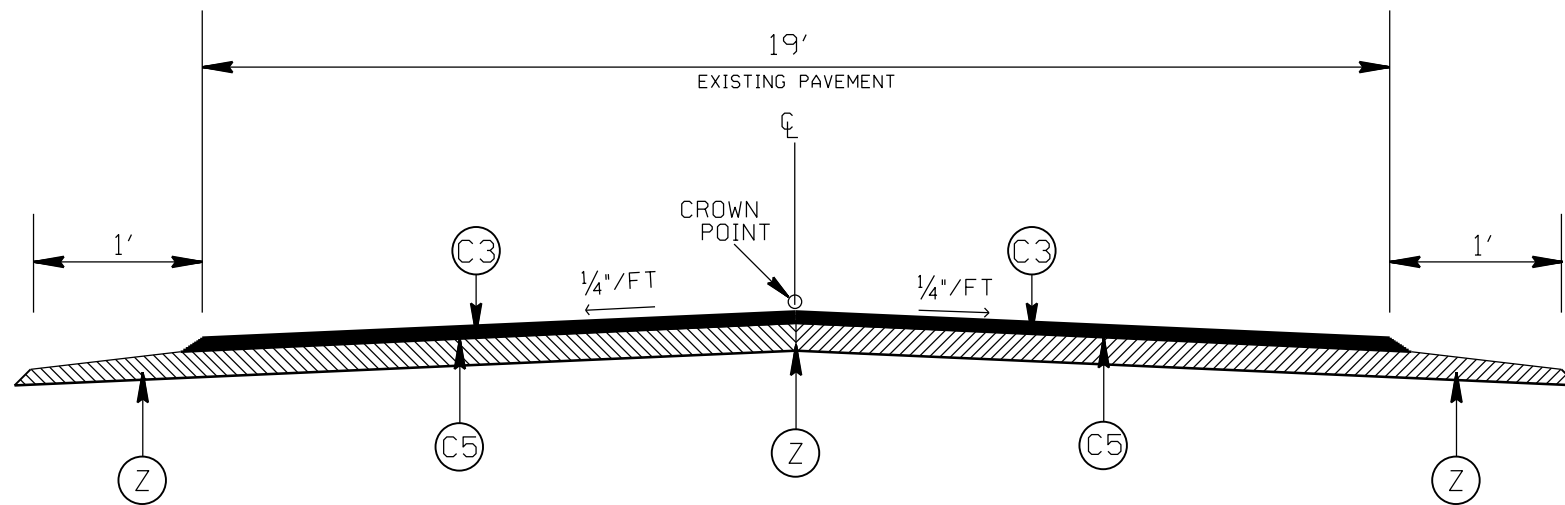

TYPICAL SECTION NO. 8  
SR 1941 OLD PAGELAND-MONROE ROAD (MAP 14)  
SR 1100 TIRZAH CHURCH ROAD (MAP 13)


PAVEMENT SCHEDULE

(C1)	PROP. APPROX. 2.0" ASPHALT CONC. SURFACE COURSE, TYPE S9.5C, AT AN AVERAGE RATE OF 224 LBS. PER SQ. YD.
(C2)	PROP. APPROX. 1.5" ASPHALT CONC. SURFACE COURSE, TYPE S9.5C, AT AN AVERAGE RATE OF 168 LBS. PER SQ. YD.
(C3)	PROP. APPROX. 1.0" ASPHALT CONC. SURFACE COURSE, TYPE S9.5B, AT AN AVERAGE RATE OF 110 LBS PER SQ. YD.
(C4)	ASPHALT SURFACE TREATMENT, MAT COAT # 67
(C5)	ASPHALT SURFACE TREATMENT, DOUBLE SEAL
(D1)	PROPOSED 2.5" ASPHALT CONC. INTERMEDIATE COURSE, TYPE I19.0C, AT AN AVERAGE RATE OF 285 LBS. PER SQ. YD.
(T1)	SHOULDER RECONSTRUCTION
(U)	EXISTING PAVEMENT
(V1)	MILLING OF EXISTING PAVEMENT, 2.0" DEPTH.
(V2)	MILLING OF EXISTING PAVEMENT, 1.5" DEPTH.
(Z)	FULL DEPTH RECLAMATION


2021-2022  
UNION COUNTY RESURFACING

SCALE	-NA-		REVISIONS
DATE	1/20		
DWG. BY	AMO		
DESIGN BY	AMO		
APPROVED	CLA		

STATE	PROJECT NO.	SHEET NO.	TOTAL SHEETS
N.C.	2021CPT.10.07.10901 2021CPT.10.07.20901 2021CPT.10.07.20902	16	
F.A. PROJECT NO.			

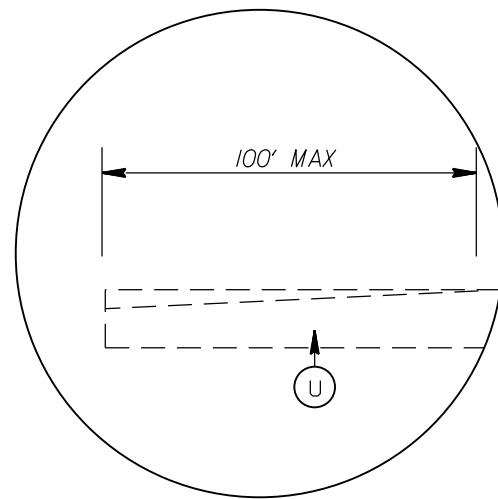


DETAIL FOR INCIDENTAL MILLING (0" TO 2.0")

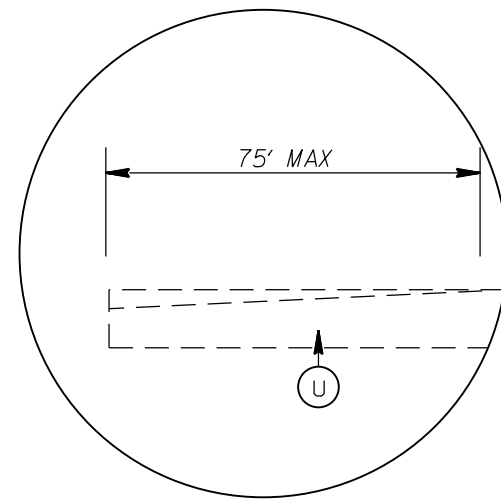


DETAIL FOR INCIDENTAL MILLING (0" TO 1.5")

PAVEMENT SCHEDULE

(C1)	PROP. APPROX. 2.0" ASPHALT CONC. SURFACE COURSE, TYPE S9.5C, AT AN AVERAGE RATE OF 224 LBS. PER SQ. YD.
(C2)	PROP. APPROX. 1.5" ASPHALT CONC. SURFACE COURSE, TYPE S9.5C, AT AN AVERAGE RATE OF 168 LBS. PER SQ. YD.
(C3)	PROP. APPROX. 1.0" ASPHALT CONC. SURFACE COURSE, TYPE S9.5B, AT AN AVERAGE RATE OF 110 LBS PER SQ. YD.
(C4)	ASPHALT SURFACE TREATMENT, MAT COAT # 67
(C5)	ASPHALT SURFACE TREATMENT, DOUBLE SEAL
(D1)	PROPOSED 2.5" ASPHALT CONC. INTERMEDIATE COURSE, TYPE I19.0C, AT AN AVERAGE RATE OF 285 LBS. PER SQ. YD.
(T1)	SHOULDER RECONSTRUCTION
(U)	EXISTING PAVEMENT
(V1)	MILLING OF EXISTING PAVEMENT, 2.0" DEPTH.
(V2)	MILLING OF EXISTING PAVEMENT, 1.5" DEPTH.
(Z)	FULL DEPTH RECLAMATION

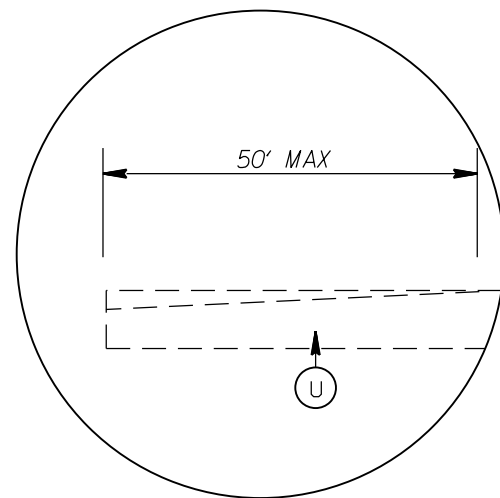


DETAIL FOR INCIDENTAL MILLING (0" TO 1.0")

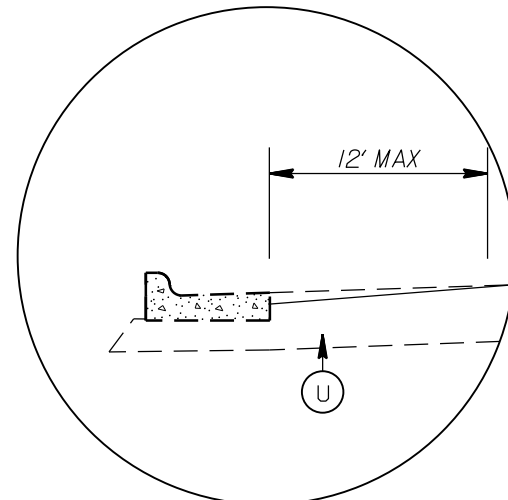

DETAIL FOR PROFILE MILLING (0- 2.0")  
DETAIL FOR PROFILE MILLING (0-1.5")

PATCHING DETAIL

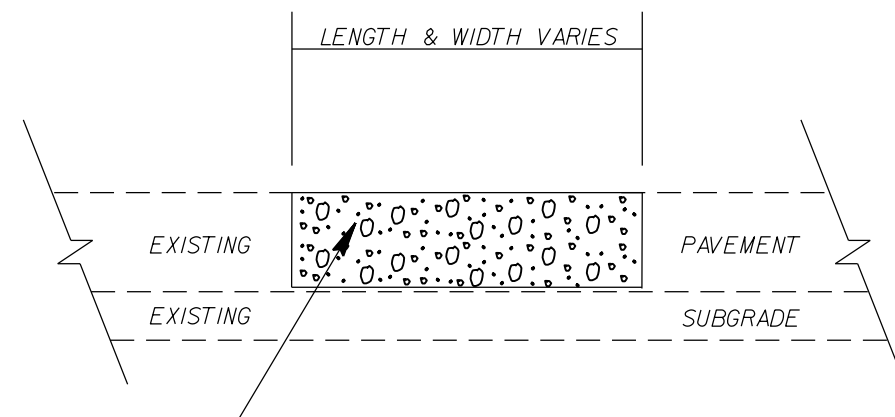

RATE IS VARIABLE AND SHALL BE AS DIRECTED BY THE ENGINEER. ASPHALT TYPE I19.0C SHALL BE PLACED.

2021-2022  
UNION COUNTY RESURFACING


SCALE	-NA-		REVISIONS
DATE	1/20		
DWG. BY	AMO		
DESIGN BY	AMO		
APPROVED	CLA		



STATE	PROJECT NO.	SHEET NO.	TOTAL SHEETS
N.C.	2021CPT.10.07.10901 2021CPT.10.07.20901 2021CPT.10.07.20902	17	
F.A. PROJECT NO.			


NOTES:

1. ON MAP 4 , MILL AND FILL BRIDGE WITH 2.0" S9.5C.
2. ON MAP 7, MILL AND FILL BRIDGE WITH 1.5" S9.5C.
3. DEPTH OF PATCHING WILL BE AS DIRECTED BY THE ENGINEER.
4. SHOULDER RECONSTRUCTION WILL BE AS DIRECTED BY THE ENGINEER.
5. FULL DEPTH RECLAMATION AND AST SHALL BE COMPLETED, ON MAPS 13 AND 14, PRIOR TO THE ASPHALT OVERLAY.
6. WIDENING WITH ABC, ON FULL DEPTH RECLAMATION MAPS 12 and 13, TO BE DONE BY STATE FORCES. NO ABC, FOR WIDENING, WILL BE PLACED ON MAP 14.
6. ASPHALT PATCHING ON MAPS 4, 5, 6, 8, AND 9 WILL BE DONE BY STATE FORCES.


2021-2022 UNION COUNTY RESURFACING			
SCALE	-NA-		REVISIONS
DATE	01/20		
DWG. BY	AMO		
DESIGN BY	AMO		
APPROVED	CLA		

NOTES:


- 1) DETAIL DOES NOT APPLY TO OGAFB AND ULTRA-THIN BONDED WEARING COURSE.
- 2) BACKFILL SHOULDER WITH APPROVED MATERIAL.
- 3) THE SHOULDER WEDGE DEVICE MAY BE DISENGAGED AT PAVED DRIVEWAYS, SIDE STREETS, HIGH SHOULDERS, AND OTHER LOCATIONS NOT FEASIBLE TO CONSTRUCT AS APPROVED BY THE ENGINEER.

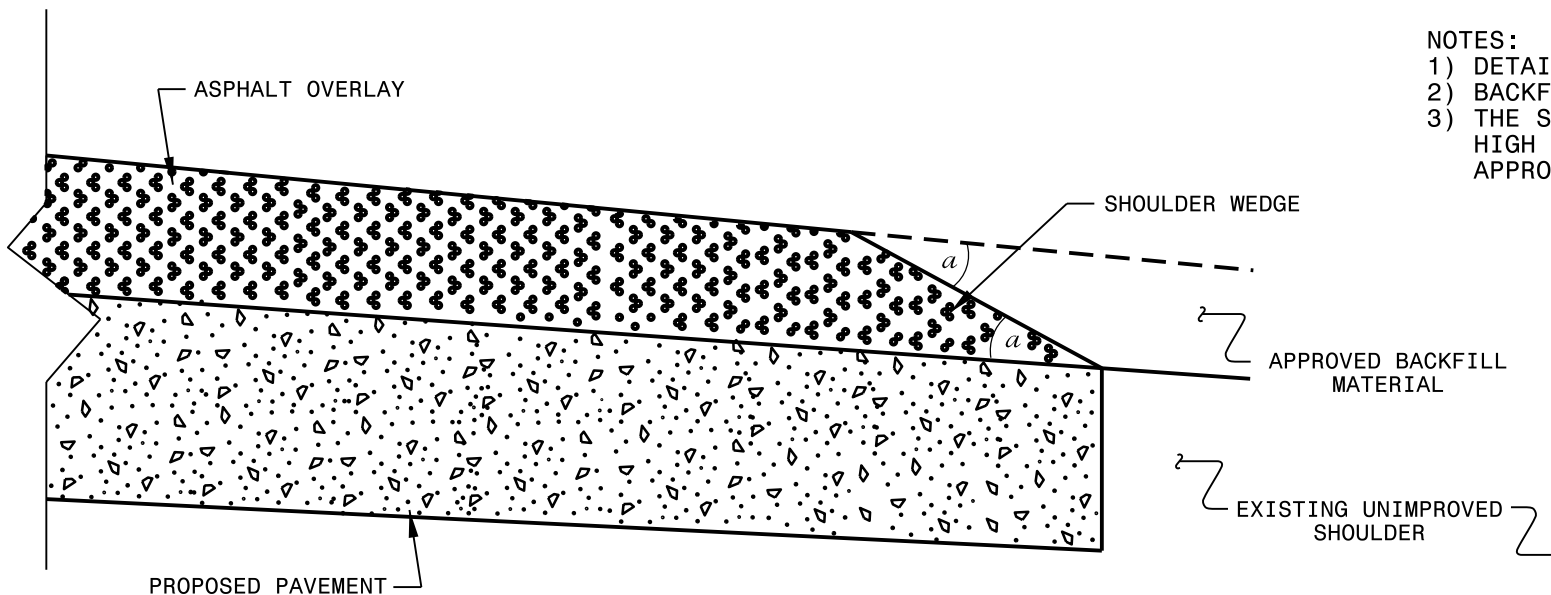

**SHOULDER WEDGE DETAIL**  
 (Resurfacing Projects w/ Widening or  
 with Existing Paved Shoulder having no dropoffs)

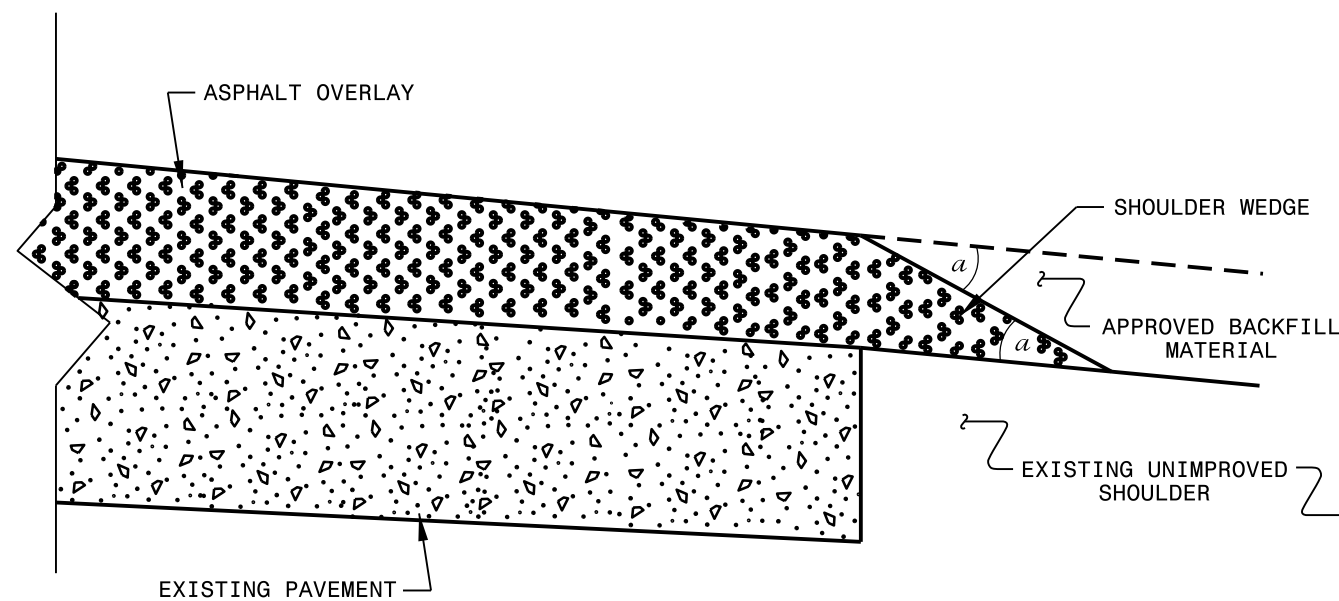

**SHOULDER WEDGE DETAIL**  
 (Resurfacing Projects w/ NO Widening)

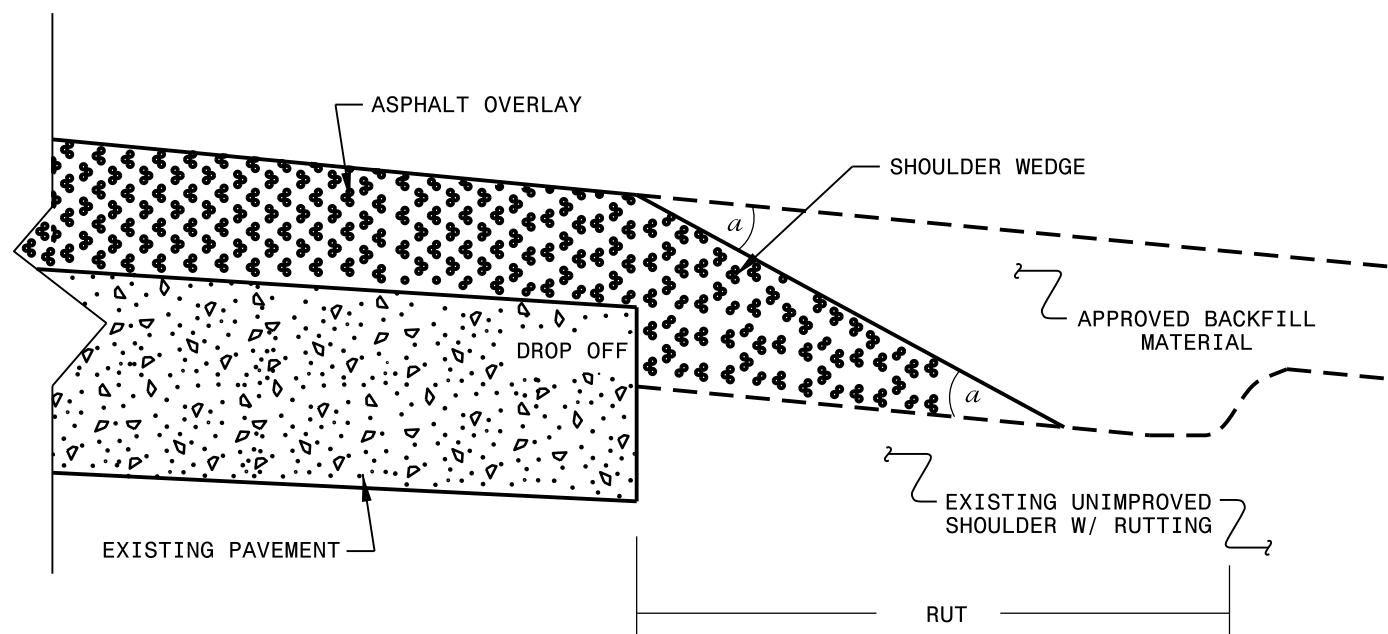

**SHOULDER WEDGE DETAIL**  
 (Resurfacing Adjacent to  
 Rutted Shoulder)

- SHOULDER WEDGE ANGLE = 30°


\$\$\$\$SYTIME\$\$\$\$  
 \$\$\$USERNAME\$\$\$

<b>CONTRACT STANDARDS AND DEVELOPMENT UNIT</b>	
Office 919-707-6950 FAX 919-250-4119	
<b>SHOULDER WEDGE DETAILS</b>	
ORIGINAL BY: T.SPELL	DATE: 7-19-11
MODIFIED BY:	DATE: 2/2/16
CHECKED BY:	DATE:
FILE SPEC.: s:\usr\detatl1s\stand\shoulderwedgedetatl1.dgn	

DOCUMENT NOT CONSIDERED FINAL  
UNLESS ALL SIGNATURES COMPLETED

# INTERSECTION EMULSION PLACEMENT TWO LANE TWO WAY ROADWAY

STATE	PROJECT NO.	SHEET NO.	TOTAL SHEETS
N.C.	2021CPT.10.07.10901 2021CPT.20.07.20901 2021CPT.10.07.20902	19	
F.A. PROJECT NO.			

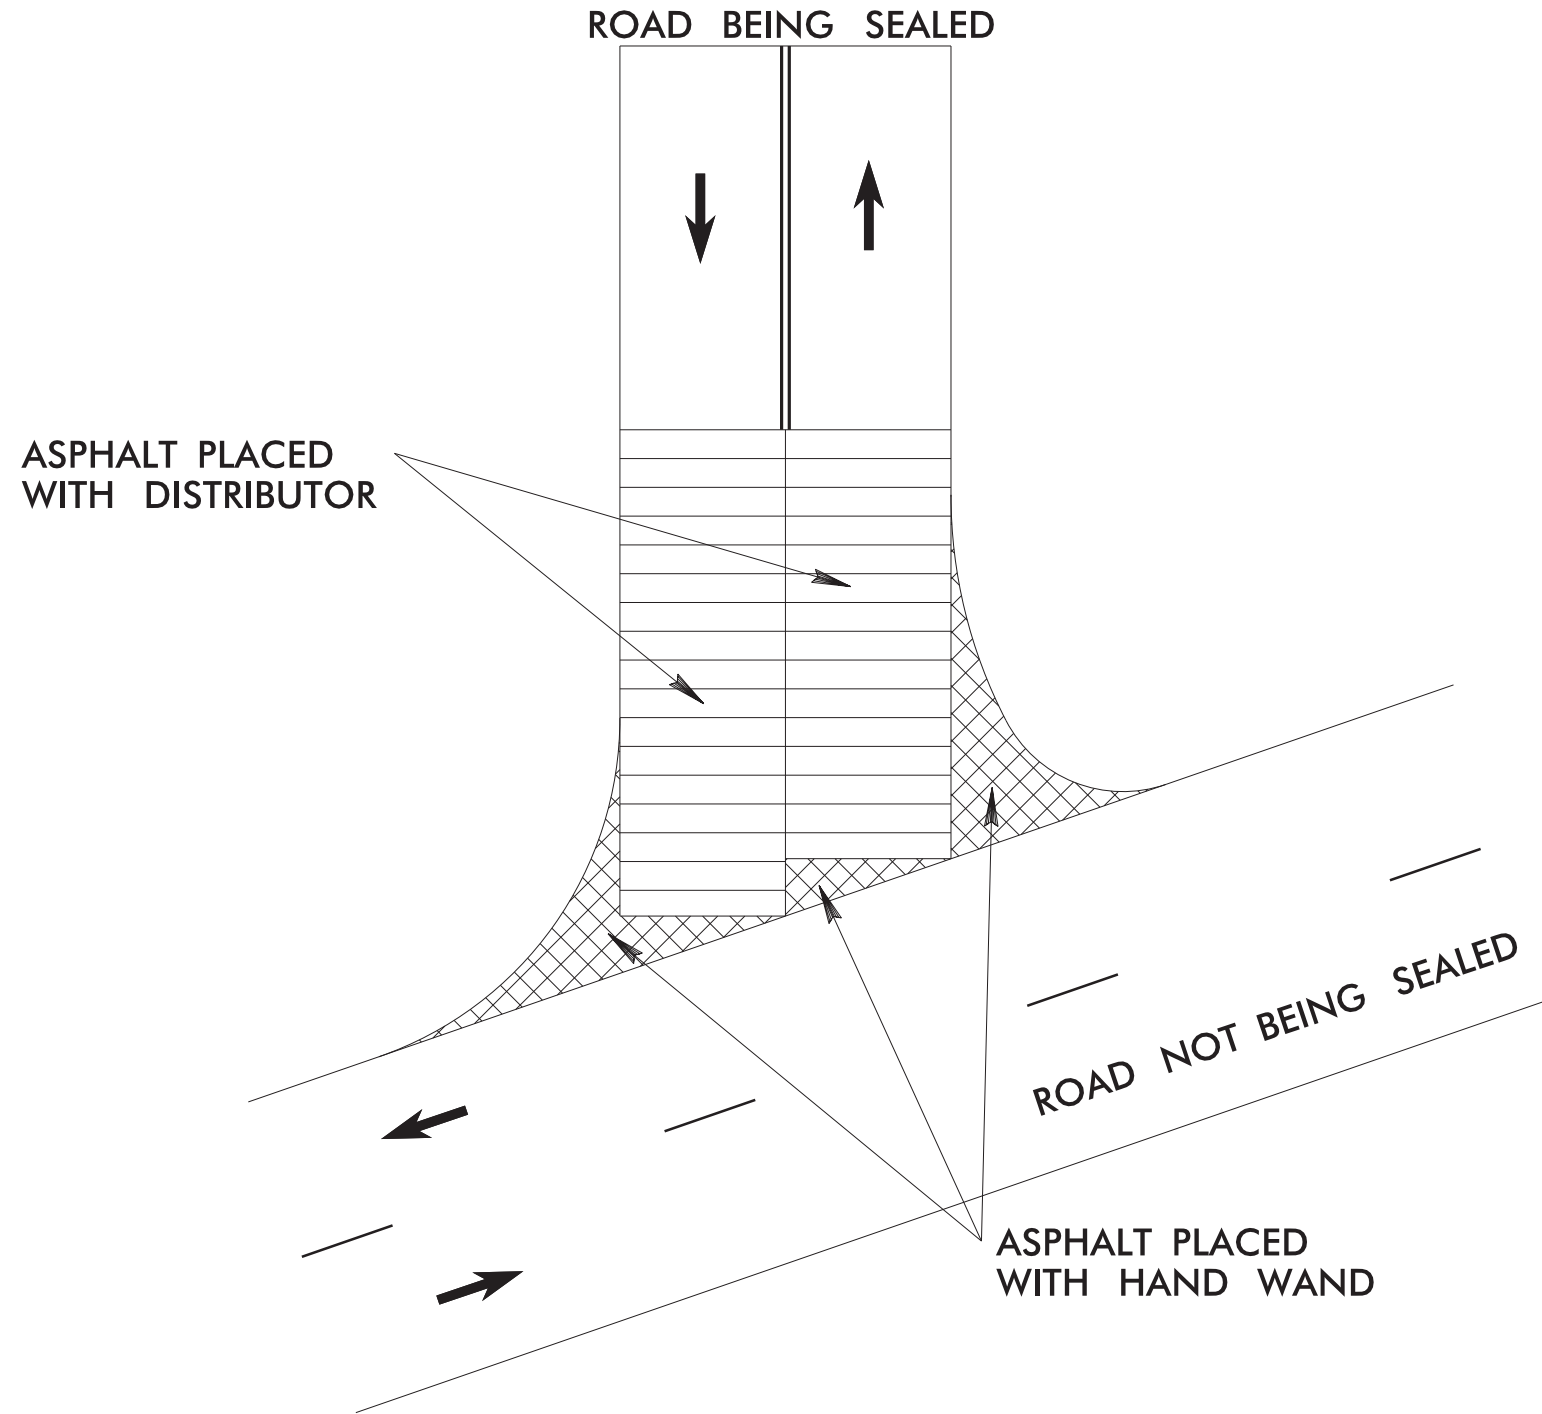

### LEGEND

- ➔ DIRECTION OF TRAFFIC FLOW
- SKIP LINES
- === DOUBLE YELLOW LINES

<i>INTERSECTION EMULSION PLACEMENT</i>		
SCALE	N/A	REVISIONS
DATE	9-2019	
DWG. BY	TBL	
DESIGN BY	TBL	
APPROVED	TWB	





PROJECT NO.	SHEET NO.
2021CPT.10.07.10901, 2021CPT.10.07.20901	21
2021CPT.10.07.20902	

### SUMMARY OF QUANTITIES

PROJECT NO	COUNTY	MAP NO	ROUTE	DESCRIPTION	TYP NO	LANES	LANE TYPE	FINAL SURFACE TESTING REQUIRED	WARM MIX ASPHALT REQUIRED	LENGTH	WIDTH	180350000-E	183800000-E	183850000-N	260000000-N	261200000-E	261300000-N	283000000-N	284500000-N	525500000-N	600000000-E	600900000-E	601200000-E	607101000-E	607102000-E										
												ASPHALT SURFACE TREATMENT, DOUBLE SEAL	EMULSION FOR ASPHALT SURFACE TREATMENT	VACUUM TRUCK	RETROFIT EXISTING CURB RAMP	6" CONCRETE DRIVEWAYS	REMOVE AND REPLACE CURB RAMPS	ADJ. OF MANHOLES	ADJ. OF METER OR VALVE BOX	PORTABLE LIGHTING	TEMPORARY SILT FENCE	STONE FOR EROSION CONTROL, CLASS B	SEDIMENT CONTROL STONE	WATTLE	POLYACRYLAMIDE (PAM)										
												MI	FT	SY	GAL	WK	EA	SY	EA	EA	EA	LS	LF	TN	TN	LF	LB								
2021CPT.10.07.10901	Union	1	US 74 EASTBOUND	FROM SR 1223 DICKERSON BLVD TO SR 1501 SECREST SHORTCUT ROAD MP 9.56 TO 9.86	1,2	2	MD	NO	NO	0.3	38									*	45	6	3	45											
TOTAL FOR MAP NO. 1												0.3					1						45	6	3	45									
2021CPT.10.07.10901	Union	2	NC 84	FROM CONCRETE ISLAND APPROX. 270' WEST OF SR 3318 SILVERLEAF LANE TO PVMT JT APPROX. 600' EAST OF SR 1377 WESLEY CHAPEL ROAD MILEPOST 4.7 TO 6.04	5	2	2WU	NO	NO	1.34	35									*	200	27	13	200	1										
TOTAL FOR MAP NO. 2												1.34					2	25			1			200	27	13	200	1							
TOTAL FOR PROJ NO. 2021CPT.10.07.10901												1.64					3	25			1			245	33	16	245	1							
2021CPT.10.07.20901	Union	3	SR 1305 KENSINGTON DRIVE	FROM SC STATE LINE TO SR 1301 WAXHAW-MARVIN ROAD MILEPOST 0 TO 0.92	3	2	2WU	NO	NO	0.92	30									*	138	18	9	138											
TOTAL FOR MAP NO. 3												0.92									2			2			138	18	9	138					
2021CPT.10.07.20901	Union	4	SR 1008 WAXHAW-INDIAN TRAIL ROAD	FROM SR 1327 PLEASANT GROVE CHURCH ROAD TO SR 1328 SHANNON ROAD MILEPOST 1.89 TO 4.17	5	2	2WU	NO	NO	2.35	21.5																								
TOTAL FOR MAP NO. 4												2.35					2										352	47	24	352	1				
2021CPT.10.07.20901	Union	5	SR 1520 INDIAN TRAIL-FAIRVIEW ROAD	FROM SR 1526 CUNNINGHAM ROAD TO SR 1518 FAITH CHURCH ROAD MILEPOST 5.42 TO 6.22	6	2	2WU	NO	NO	0.82	29																								
TOTAL FOR MAP NO. 5												0.82					1	50			4			3			123	17	8	123					
2021CPT.10.07.20901	Union	6	SR 1520 INDIAN TRAIL-FAIRVIEW ROAD	FROM SR 1518 FAITH CHURCH ROAD TO SR 1501 SECREST SHORTCUT ROAD MILEPOST 6.22 TO 6.7	6	2	2WU	NO	NO	0.48	24																								
TOTAL FOR MAP NO. 6												0.48						50									72	10	5	72					
2021CPT.10.07.20901	Union	7	SR 1524 STEVENS MILL ROAD	FROM SR 1301 IDEWILD ROAD TO SR 1004 LAWYERS ROAD MILEPOST 0 TO 2.10	3	2	2WU	NO	NO	2.15	24									*	323	43	22	323	1										
TOTAL FOR MAP NO. 7												2.15					3				5			5			323	43	22	323	1				
2021CPT.10.07.20901	Union	8	SR 1005 LANDSFORD ROAD	FROM SR 2102 MEDLIN ROAD TO PAVEMENT JOINT AT SR 2113 LANEY ROGERS ROAD MILEPOST 4.5 TO 5.7	6	2	2WU	NO	NO	1.2	21.5																								
TOTAL FOR MAP NO. 8												1.2															180	24	12	180					
2021CPT.10.07.20901	Union	9	SR 1719 OLIVE BRANCH ROAD	FROM US 74 TO SR 1735 EAST UNION STREET MILEPOST 8.7 TO 8.95	4	2	2WU	NO	NO	0.25	24																								
TOTAL FOR MAP NO. 9												0.25																							
2021CPT.10.07.20901	Union	10	SR 3096 POSTAGE WAY	FROM SR 3096 POST OFFICE DRIVE TO SR 3096 POST OFFICE DRIVE	4	2	2WU	NO	NO	0.27	24										*														
TOTAL FOR MAP NO. 10												0.27																							
2021CPT.10.07.20901	Union	11	SR 3096 POST OFFICE DRIVE	FROM SR 1008 INDIAN TRAIL ROAD TO SR 2649 CORPORATE BLVD MILEPOST 0 TO 0.34	4	2	2WU	NO	NO	0.34	24										*														
TOTAL FOR MAP NO. 11												0.34																							
2021CPT.10.07.20901	Union	12	SR 1104 WAXHAW CREEK ROAD	FROM SR 1100 TIRZAH CHURCH ROAD TO SOUTH CAROLINA STATE LINE MILEPOST 0 TO 0.84	7	2	2WU	NO	NO	0.84	20																								
TOTAL FOR MAP NO. 12												0.84						9,720	4,860	1								250	25	13	250				
2021CPT.10.07.20901	Union	13	SR 1100 TIRZAH CHURCH ROAD	FROM SOUTH CAROLINA STATE LINE TO SR 1104 WAXHAW CREEK ROAD MILEPOST 0 TO 1.88	8	2	2WU	NO	NO	1.88	20																								
TOTAL FOR MAP NO. 13												1.88						22,162	11,085	1								564	57	28	564	2			
2021CPT.10.07.20901	Union	14	SR 1941 OLD PAGELAND-MONROE ROAD	FROM SR 1951 MOUNTAIN SPRINGS CHURCH ROAD TO SR 1937 OLD PAGELAND-MARSHVILLE ROAD MILEPOST 6.0 TO 0	8	2	2WU	NO	NO	6	19																								
TOTAL FOR MAP NO. 14												6						33,445	3									1,800	180	90	1,800	5			
TOTAL FOR PROJ NO. 2021CPT.10.07.20901												17.5						31,882	59,765	7									10	1	3,802	421	211	3,802	9
2021CPT.10.07.20902	Union	14	SR 1941 OLD PAGELAND-MONROE ROAD	FROM SR 1951 MOUNTAIN SPRINGS CHURCH ROAD TO SR 1937 OLD PAGELAND-MARSHVILLE ROAD MILEPOST 6.0 TO 0	8	2	2WU	NO	NO	6	19																								
TOTAL FOR MAP NO. 14												6						66,882	3									1,800	180	90	1,800	5			
TOTAL FOR PROJ NO. 2021CPT.10.07.20902												6						66,882																	
GRAND TOTAL												25.14						98,764	68,075	8								4,047	454	227	4,047	10			

