


PROJECT REFERENCE NO.	SHEET NO.
1-5878	EC-69F/CONST-2D-8
RW SHEET NO.	
ROADWAY DESIGN ENGINEER	HYDRAULICS ENGINEER

NOTE:
EROSION CONTROL MEASURES COVERING ALL STAGES OF 2D-8.

TEMPORARY DRAINAGE DETAIL FOR PHASED CONSTRUCTION

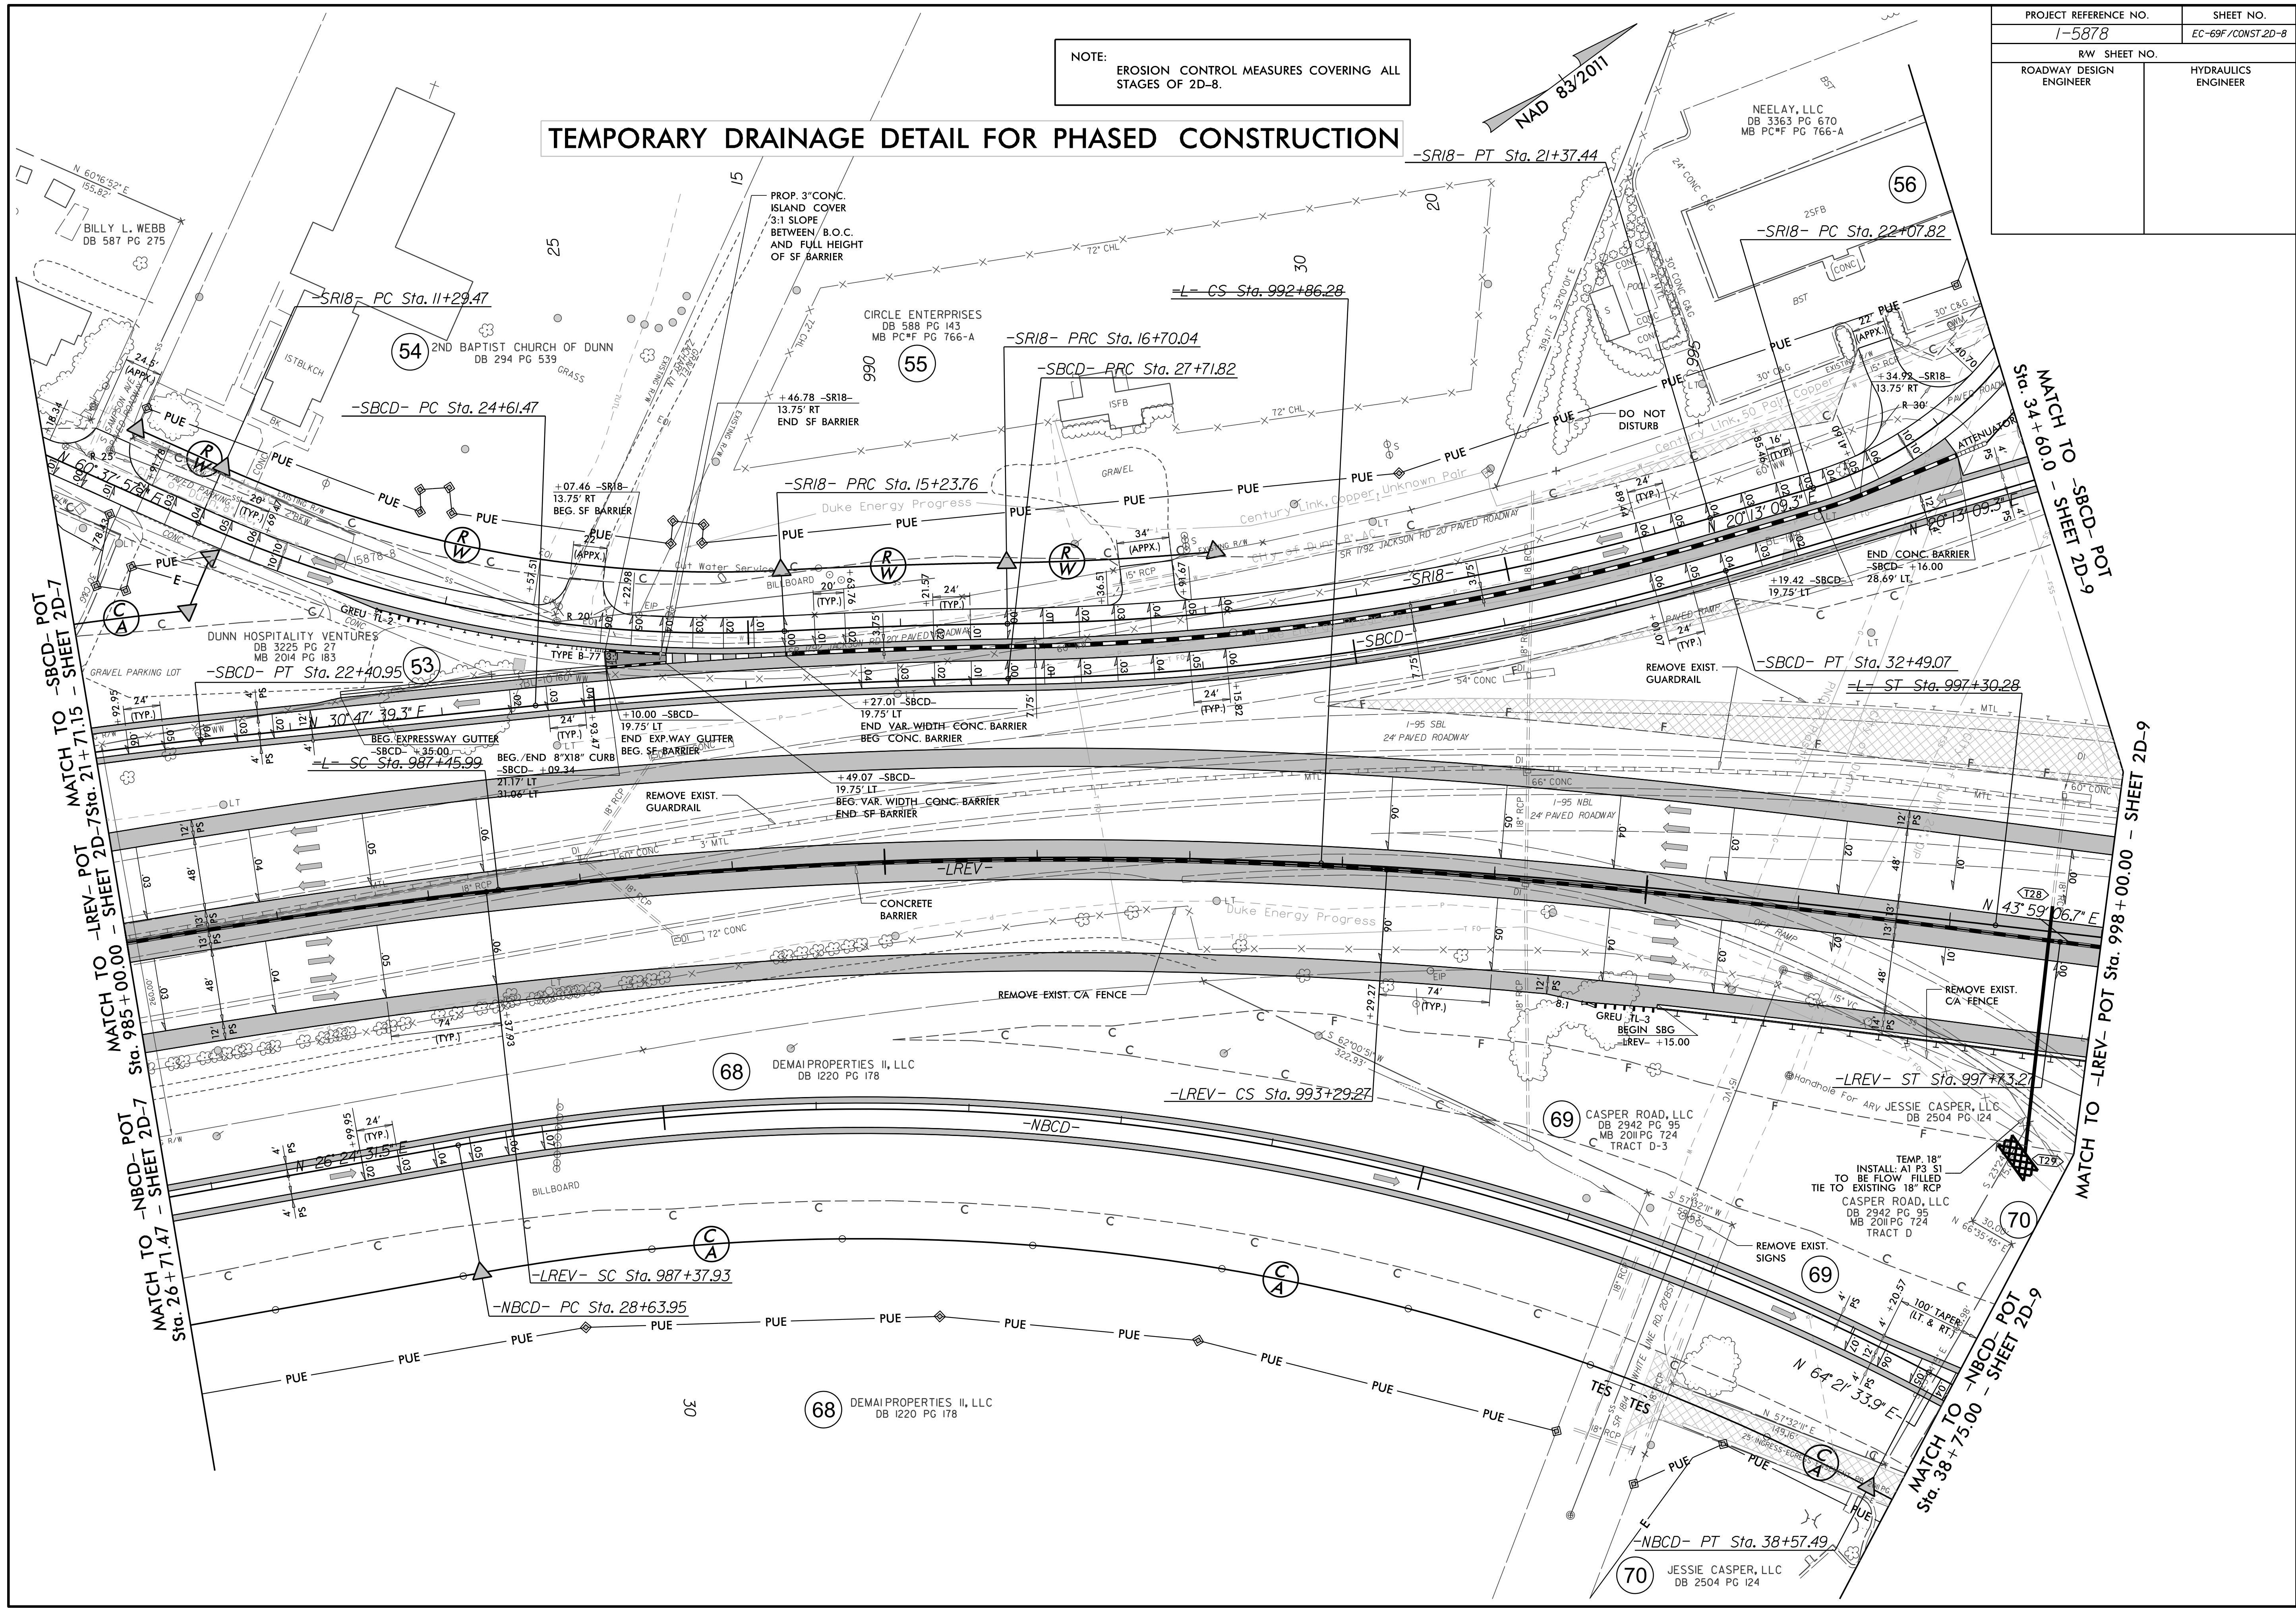

MATCH TO -SBCD- POT 985+00.00 - SHEET 2D-7

MATCH TO -LREV- POT 985+00.00 - SHEET 2D-7

MATCH TO -NBCD- POT 26+71.47 - SHEET 2D-7

MATCH TO -SBCD- POT 34+60.00 - SHEET 2D-9

MATCH TO -LREV- POT 998+00.00 - SHEET 2D-9

MATCH TO -NBCD- POT 38+75.00 - SHEET 2D-9

70 JESSIE CASPER, LLC
DB 2504 PG 124

68 DEMAI PROPERTIES II, LLC
DB 1220 PG 178

69 CASPER ROAD, LLC
DB 2942 PG 95
MB 2011 PG 724
TRACT D-3

68 DEMAI PROPERTIES II, LLC
DB 1220 PG 178

53 DUNN HOSPITALITY VENTURES
DB 3225 PG 27
MB 2014 PG 183

55 CIRCLE ENTERPRISES
DB 588 PG 143
MB PC*F PG 766-A

54 2ND BAPTIST CHURCH OF DUNN
DB 294 PG 539

NEELAY, LLC
DB 3363 PG 670
MB PC*F PG 766-A

BILLY L. WEBB
DB 587 PG 275

NAD 83/2011