

8/17/99

REVISIONS

1/5/2018  
R:\Projects\Commentary\Design\RE014\_hyd\_EC\_psh\_04.dgn  
L. BRASCA



NOTE:  
PLACE TEMPORARY ROCK SEDIMENT DAMS TYPE - B  
AND TEMPORARY ROCK SILT CHECKS TYPE - A AT  
DRAINAGE OUTLETS.

CLEARING AND GRUBBING  
EROSION CONTROL FOR  
CONSTRUCTION SHEET 04

**CALYX**  
ENGINEERS + CONSULTANTS  
6750 TRYON ROAD  
CARY, NC 27518  
phone: 919.851.1912  
CALYXengineers.com  
NC License # F-1333  
Formerly Hubbs Engineers & Consultants

PROJECT REFERENCE NO.	SHEET NO.
R-5014	EC-04/CONST.04
RW SHEET NO.	
ROADWAY DESIGN ENGINEER	HYDRAULICS ENGINEER

-L-  
PI Sta 18+06.15  
 $\Delta = 28' 57" 13.8" (RT)$   
 $D = 10' 15" 00.0"$   
 $L = 282.48'$   
 $T = 144.32'$   
 $R = 558.98'$   
 $SE = EXIST.$   
 $V = EXIST.$

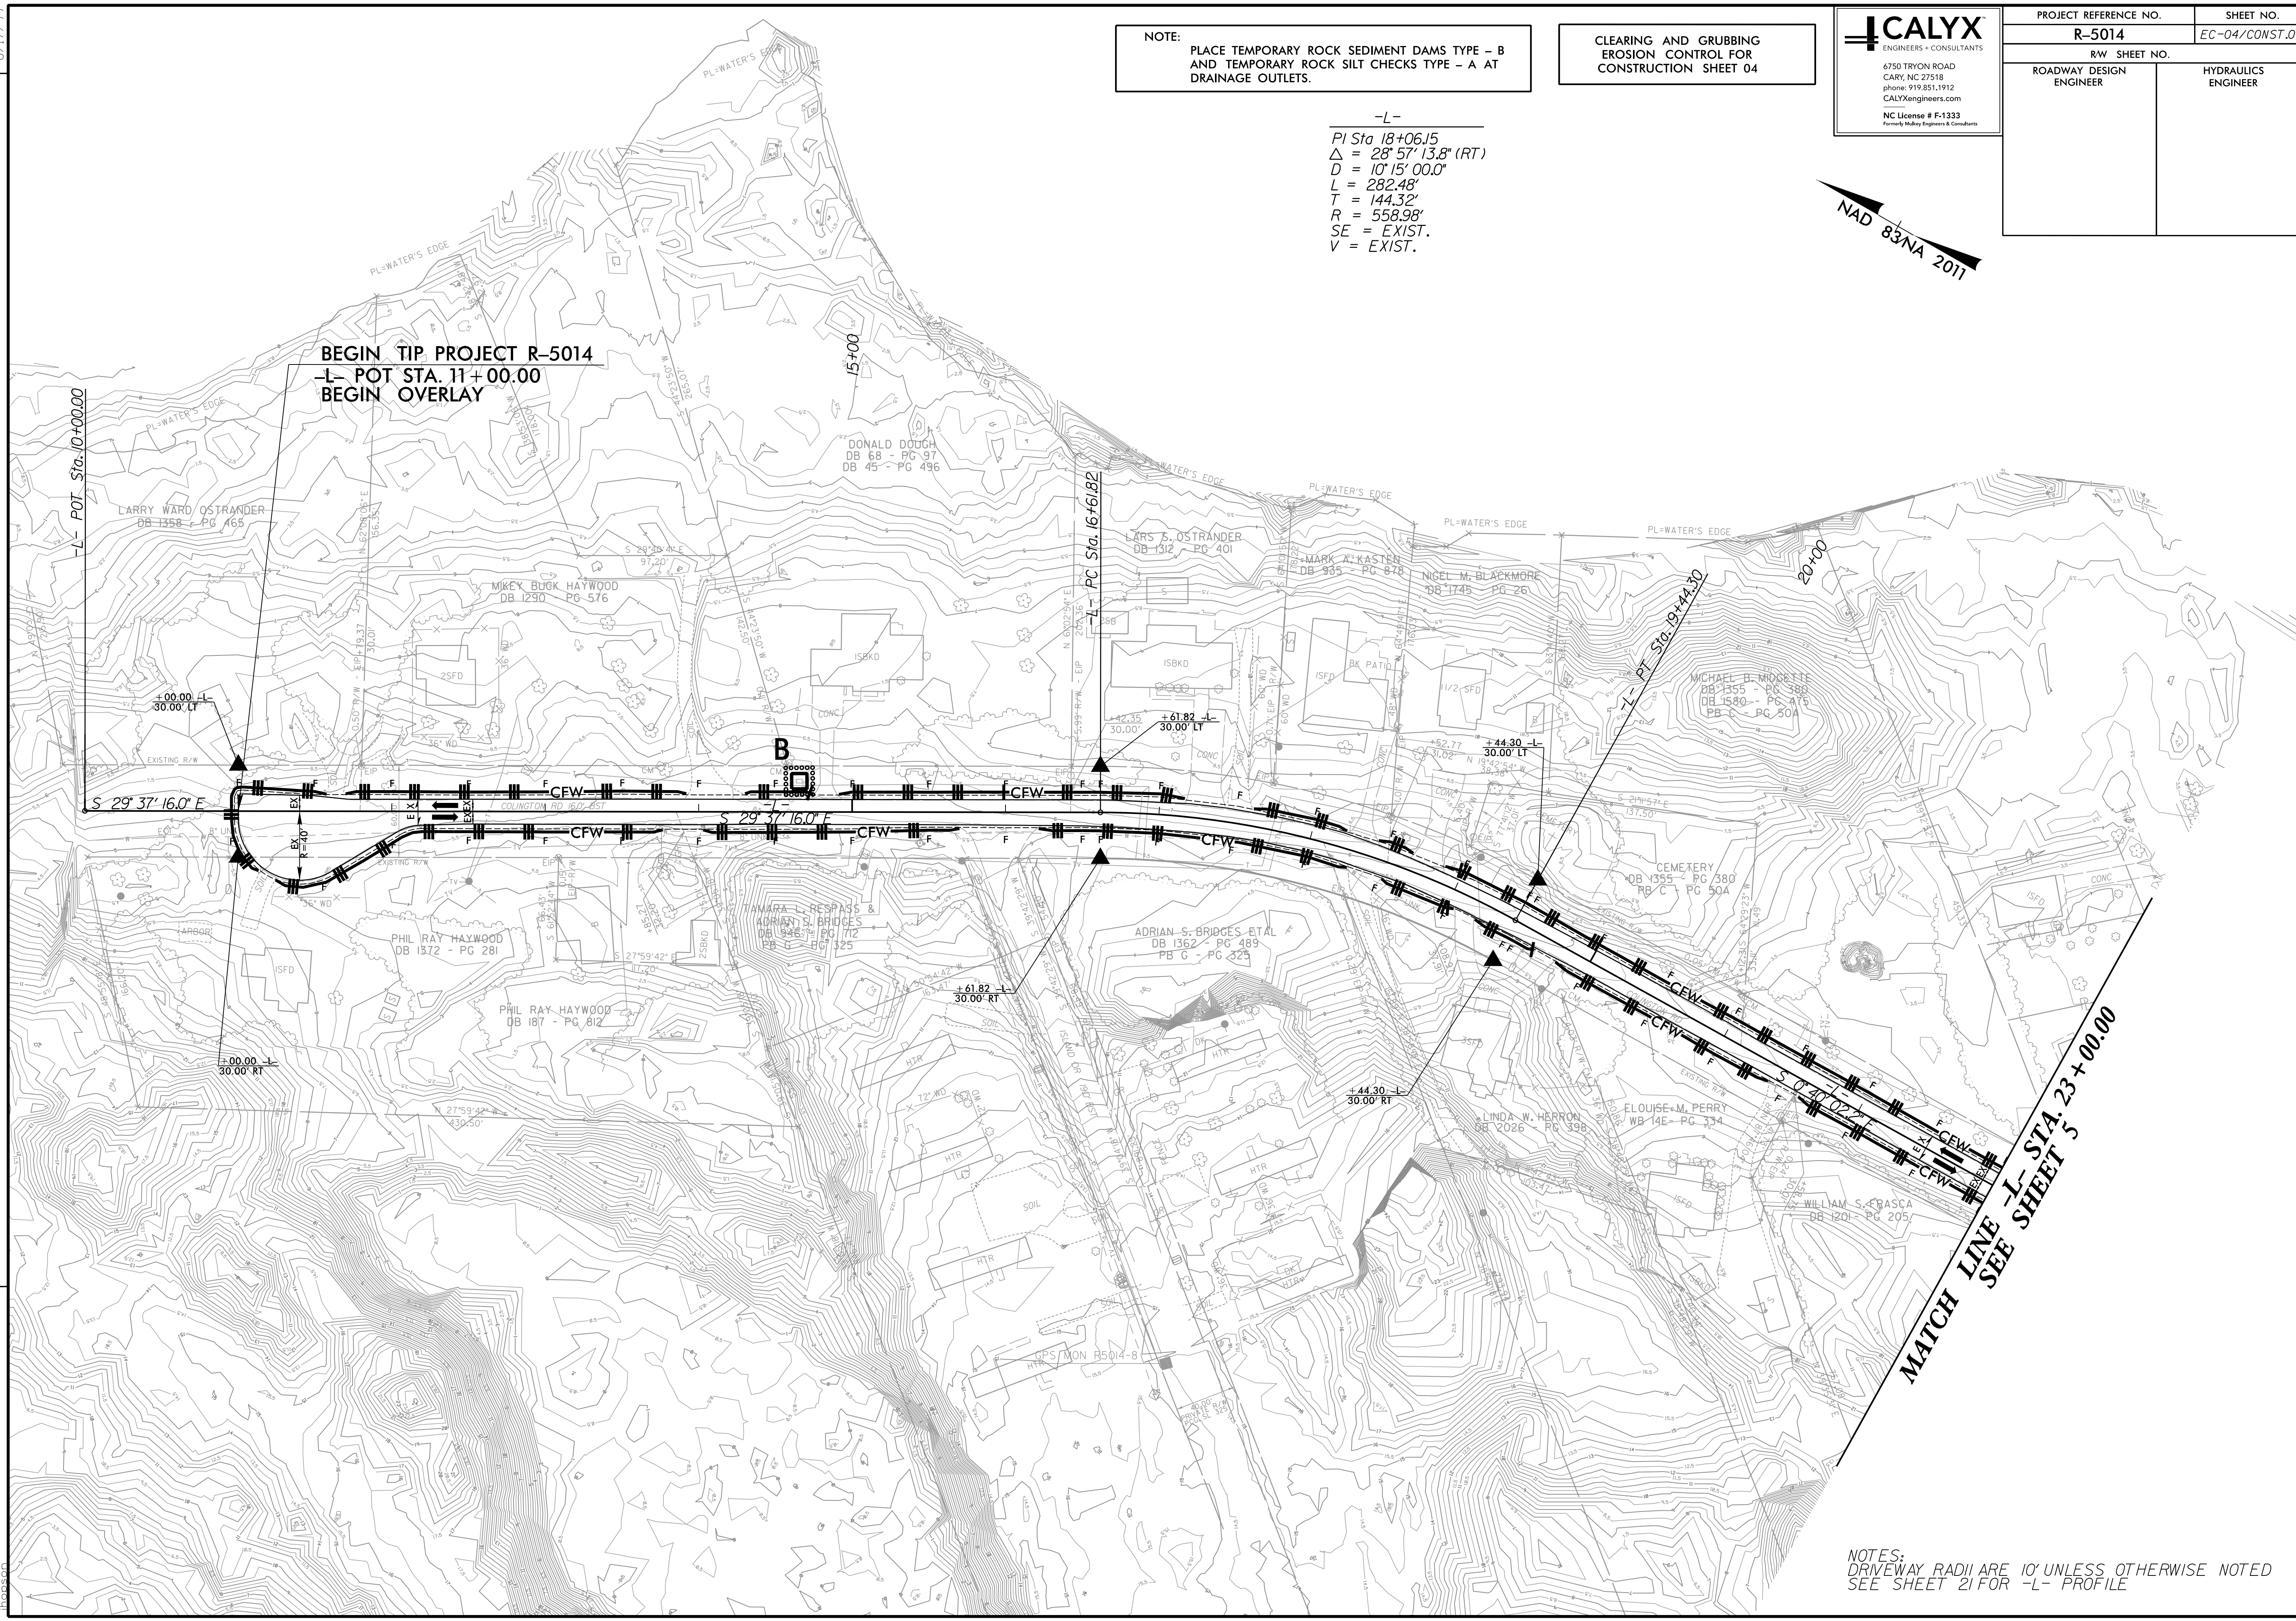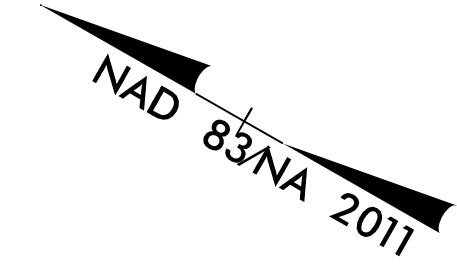

BEGIN TIP PROJECT R-5014  
-L- POT STA. 11+00.00  
BEGIN OVERLAY

MATCH LINE -L- STA. 23+00.00  
SEE SHEET 5

NOTES:  
DRIVEWAY RADII ARE 10' UNLESS OTHERWISE NOTED  
SEE SHEET 21 FOR -L- PROFILE