


PROJECT REFERENCE NO.	SHEET NO.
U-2579AB	EC-37/CONST. 10
RW SHEET NO.	
ROADWAY DESIGN ENGINEER	HYDRAULICS ENGINEER



HDR HDR Engineering, Inc. of the Carolinas
 555 Fayetteville St. Suite 900 Raleigh, N.C. 27601
 N.C.B.E.L.S. License Number: F-0116

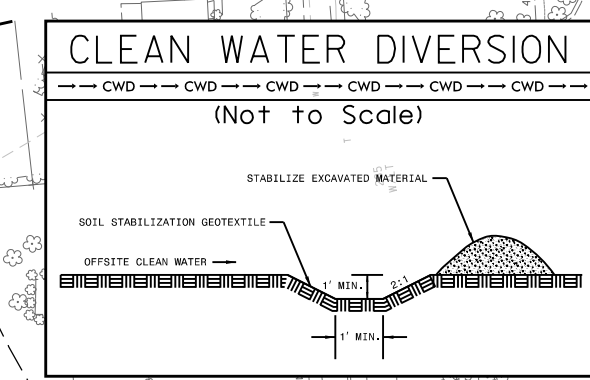

Place Matting for Erosion Control on Slope as Work Allows.

Sta. 771+00 to Sta. 781+00	-L	LT
Sta. 782+00 to Sta. 782+50	-L	LT
Sta. 784+50 to Sta. 788+00	-L	RT
Sta. 790+00 to Sta. 791+00	-L	LT
Sta. 793+50 to Sta. 791+00	-L	RT
Sta. 793+00 to Sta. 794+00	-L	LT
Sta. 793+00 to Sta. 798+50	-L	RT
Sta. 19+95 to Sta. 34+00	-Y15FLCA	-LT
Sta. 32+00 to Sta. 39+00	-Y15FLVD	-LT
Sta. 35+50 to Sta. 39+00	-Y15FLCA	-RT
Sta. 50+00 to Sta. 52+50	-Y15FLCA	-LT
Sta. 50+00 to Sta. 52+50	-Y15FLCA	-RT
Sta. 66+50 to Sta. 68+00	-Y15FLCA	-LT
Sta. 66+50 to Sta. 68+00	-Y15FLCA	-RT
Sta. 70+00 to Sta. 71+50	-Y15FLCA	-LT
Sta. 70+00 to Sta. 71+50	-Y15FLCA	-RT
Sta. 72+50 to Sta. 74+00	-Y15FLCA	-LT
Sta. 73+00 to Sta. 80+77	-Y15FLCA	-LT
Sta. 17+00 to Sta. 22+50	-Y15IPA	-LT
Sta. 17+00 to Sta. 22+50	-Y15IPA	-RT
Sta. 13+50 to Sta. 16+40	-Y15IPA	-RT
Sta. 45+50 to Sta. 46+00	-Y15REV	-RT
Sta. 28+00 to Sta. 29+76	-Y15RPA	-LT
Sta. 31+40 to Sta. 32+11	-Y15RPA	-RT
Sta. 32+60 to Sta. 35+40	-Y15RPA	-LT
Sta. 10+44 to Sta. 16+50	-Y15SRPA	-LT
Sta. 17+00 to Sta. 19+00	-Y15SRPA	-LT
Sta. 17+00 to Sta. 19+00	-Y15SRPA	-LT
Sta. 29+68 to Sta. 30+50	-Y15SRPDEV	-LT
Sta. 29+68 to Sta. 30+50	-Y15SRPDEV	-LT
Sta. 32+00 to Sta. 38+60	-Y15SRPDEV	-LT
Sta. 34+00 to Sta. 38+60	-Y15SRPDEV	-LT
Sta. 42+05 to Sta. 42+60	-Y15SRPDEV	-LT
Sta. 42+55 to Sta. 42+60	-Y15SRPDEV	-LT

REVISIONS

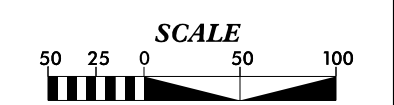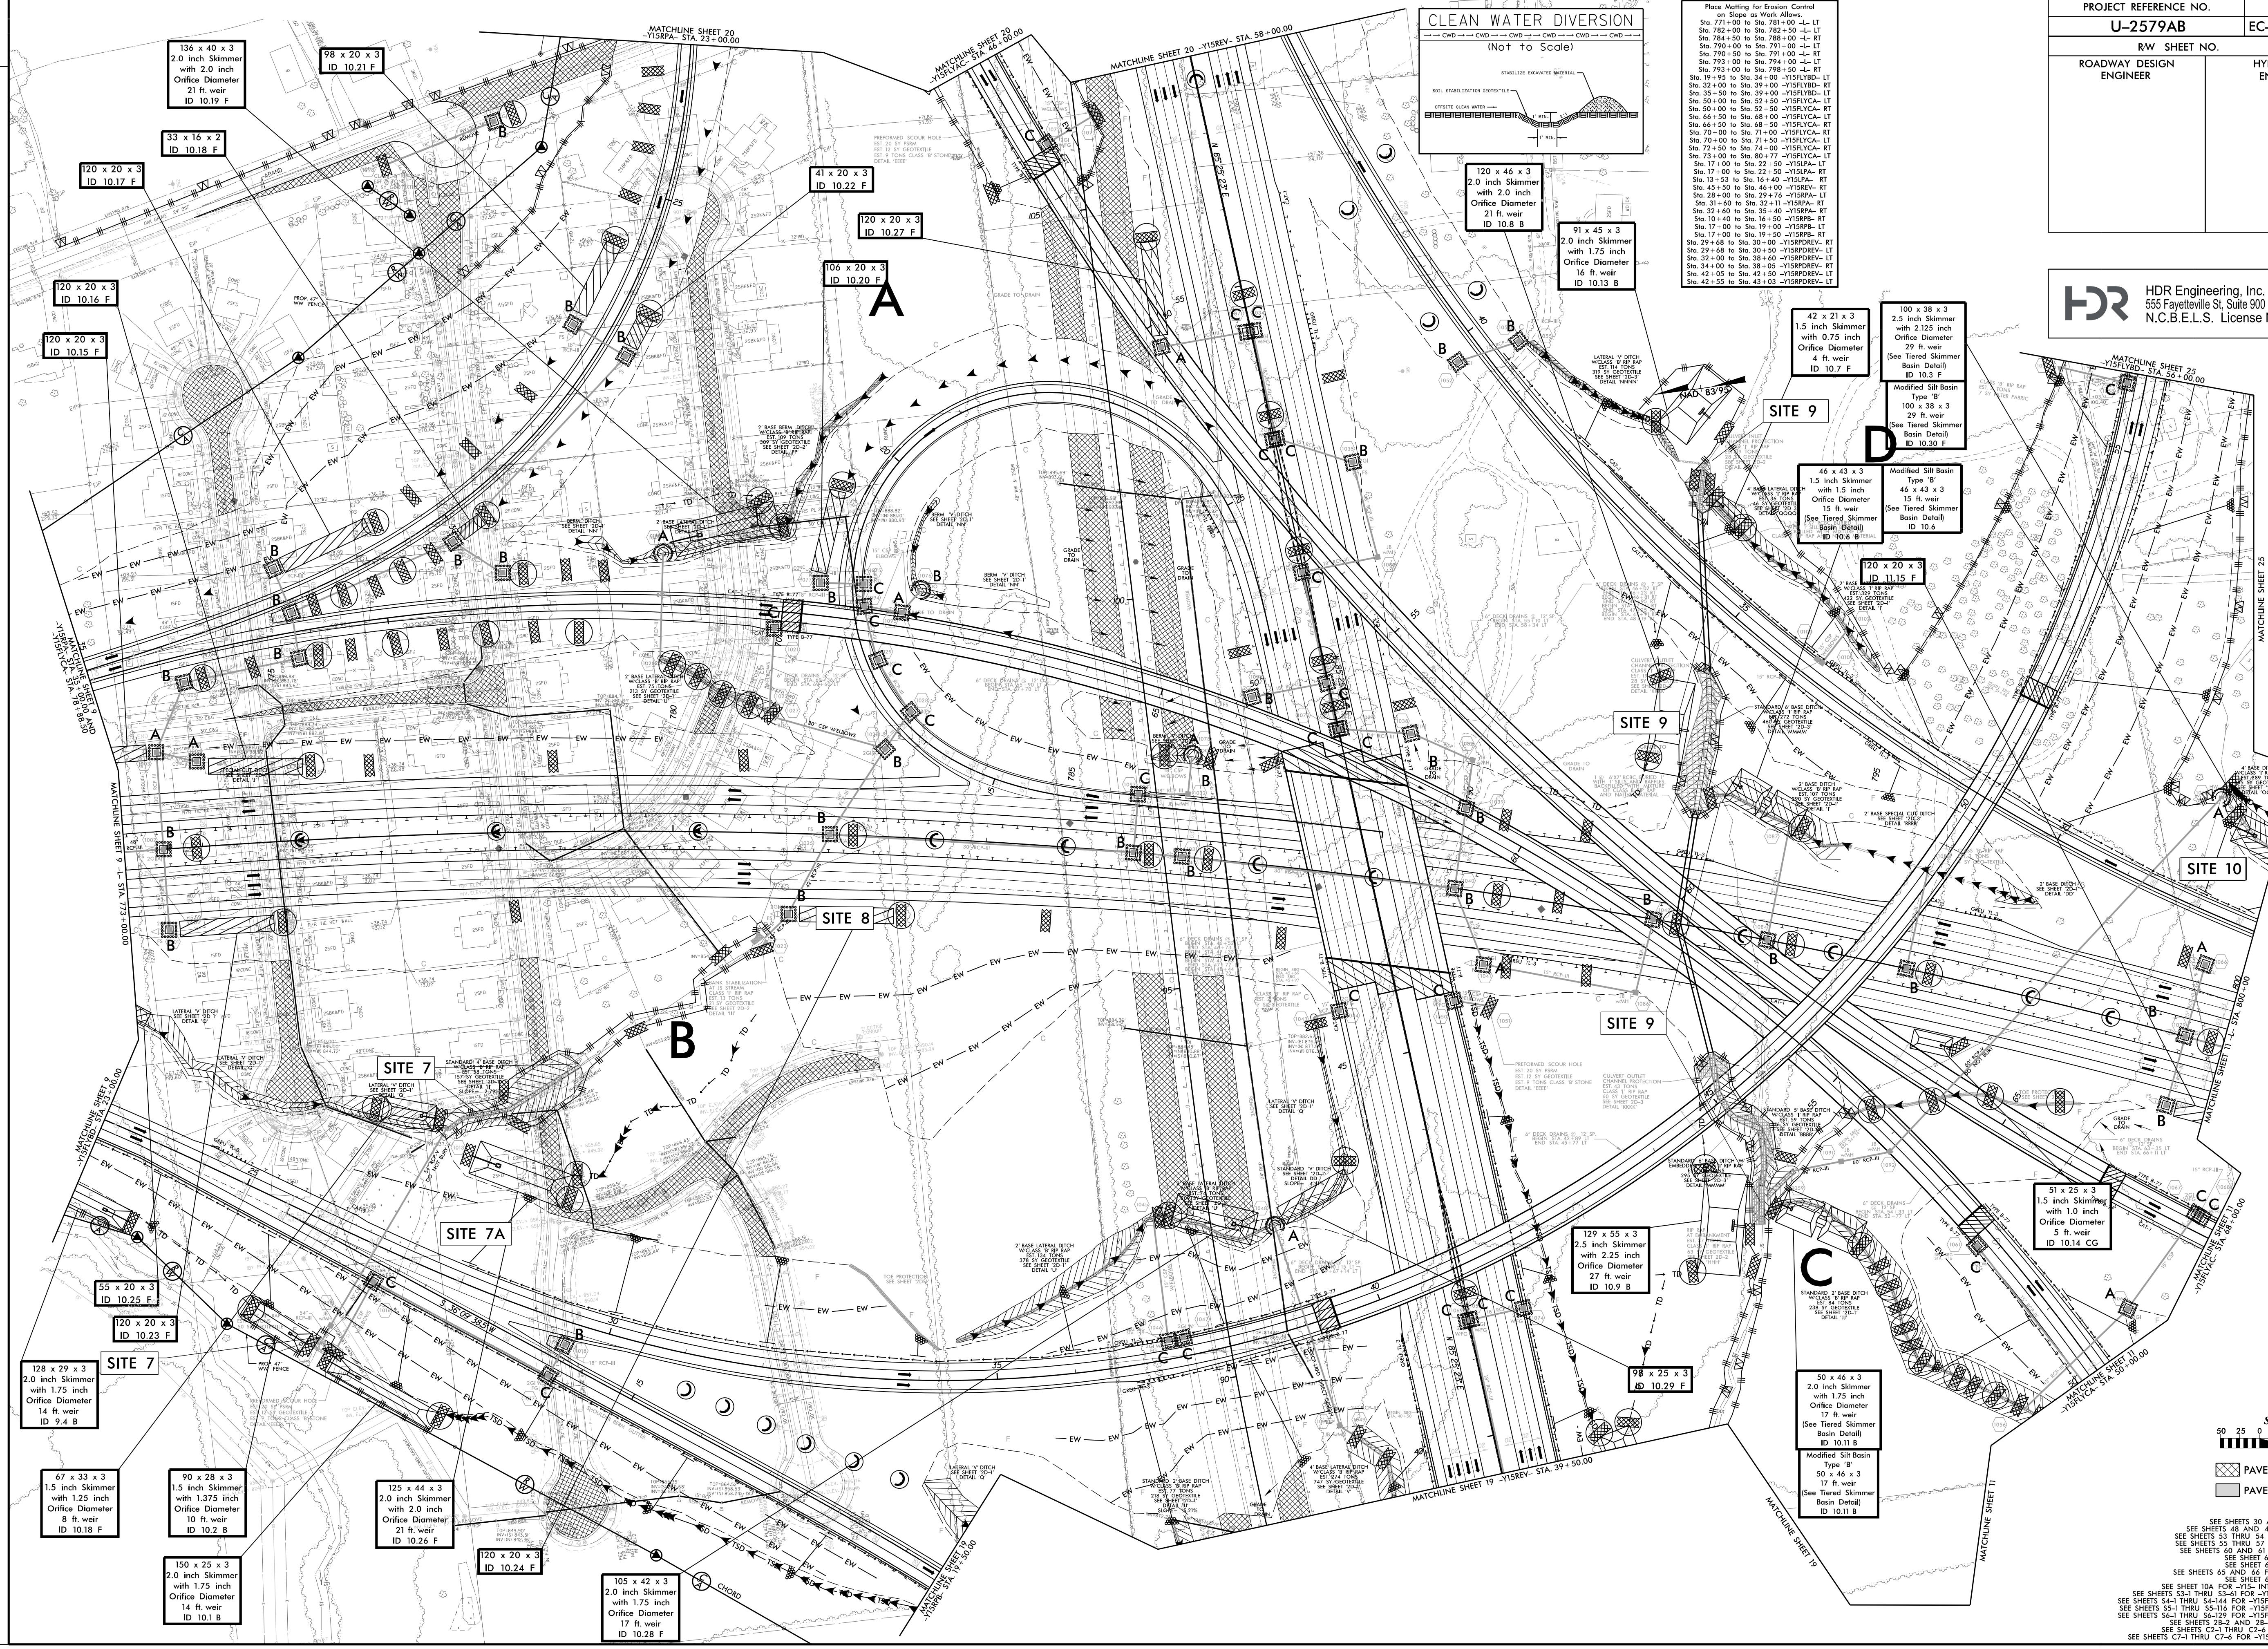

PAVEMENT REMOVAL
 PAVED SHOULDER

NOTES:
 SEE SHEETS 30 AND 31 FOR -L- PROFILE
 SEE SHEETS 48 AND 49 FOR -Y15REV- PROFILE
 SEE SHEETS 53 THRU 54 FOR -Y15FLVAC- PROFILE
 SEE SHEETS 55 THRU 57 FOR -Y15FLVD- PROFILE
 SEE SHEETS 60 AND 61 FOR -Y15FLCA- PROFILE
 SEE SHEET 62 FOR -Y15SRPA- PROFILE
 SEE SHEETS 63 AND 64 FOR -Y15SRPDEV- PROFILE
 SEE SHEET 65 FOR -Y15IPA- PROFILE
 SEE SHEET 66 FOR -Y15RPA- PROFILE
 SEE SHEET 10A FOR -Y15- INTERCHANGE CURVE DATA
 SEE SHEETS S3-1 THRU S3-61 FOR -Y15REV- STRUCTURE PLANS
 SEE SHEETS S4-1 THRU S4-64 FOR -Y15FLVAC- STRUCTURE PLANS
 SEE SHEETS S5-1 THRU S5-116 FOR -Y15FLVD- STRUCTURE PLANS
 SEE SHEETS S6-1 THRU S6-129 FOR -Y15FLCA- STRUCTURE PLANS
 SEE SHEETS S7-2 AND S7-3 FOR BRIDGE SKETCHES
 SEE SHEETS C2-1 THRU C2-6 FOR -L- CULVERT PLANS
 SEE SHEETS C7-1 THRU C7-6 FOR -Y15SRPDEV- CULVERT PLANS

PLOT DRIVER: NCDOT_pdf_color_eng_100.pht
 USER: MDIEHL
 FILE: NCDOT\NCDOT-U2579AB\6.0.CAD\BIM\6.2.Work\In_Progress\U-2579AB\Erosion_Control\U2579ab_EC_PSH.dgn
 PENTABLE: NCDOT_EC_FINAL_BW.tbl
 TIME: 1:36:32 PM
 DATE: 7/16/2021