


NOTES:

- ALL INTERMEDIATE CROSSFRAMES ARE CF2 UNLESS NOTED OTHERWISE (50 TOTAL).
- ALL INTERMEDIATE CROSSFRAMES ARE TO BE PLACED RADIAL TO C GIRDER 4.
- FOR PLACEMENT OF END BENT CROSSFRAMES (CF1), SEE TYPICAL SECTION SHEET 2 OF 2.
- FOR DIMENSIONS TO C BOLTED FIELD SPLICE, SEE STRUCTURAL STEEL DETAILS, SHEET 1 OF 4.

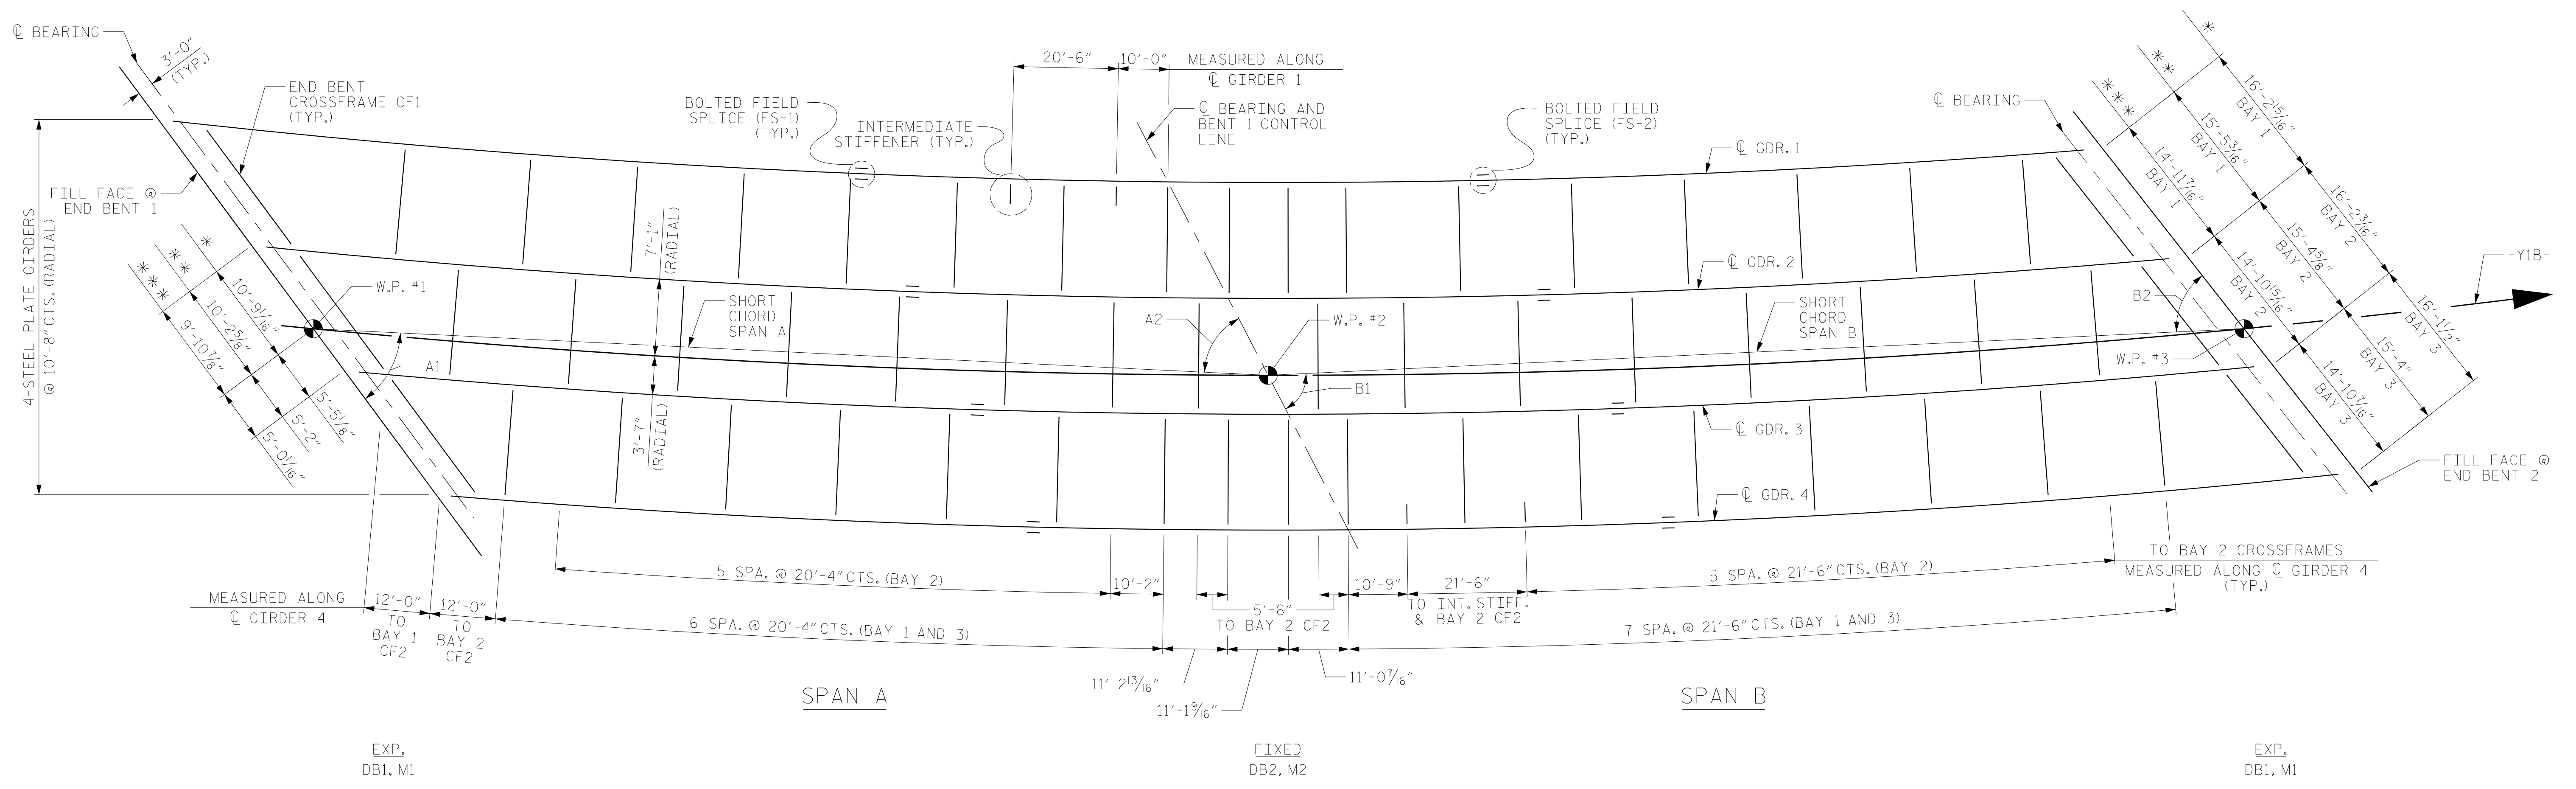

FRAMING PLAN

- NOT TO SCALE
- * = MEASURED ALONG FILL FACE @ END BENT 1
 - ** = MEASURED ALONG C BRG. AND BENT 1 CONTROL LINE
 - *** = MEASURED ALONG FILL FACE @ END BENT 2

PROJECT NO. U-2579AB
FORSYTH COUNTY
 STATION: 22+26.35 -Y1B-

ANGLES TO SHORT CHORD	
VARIABLE	ANGLE
A1	42°-37'-40"
A2	42°-33'-44"
B1	45°-19'-28"
B2	44°-17'-56"

DRAWN BY : TWL DATE : 09/2019
 CHECKED BY : JMR DATE : 11/2019
 DESIGN ENGINEER OF RECORD: MAL DATE : 11/2019

DOCUMENT NOT CONSIDERED
 FINAL UNLESS ALL
 SIGNATURES COMPLETED



STATE OF NORTH CAROLINA
 DEPARTMENT OF TRANSPORTATION
 RALEIGH

FRAMING PLAN

REVISIONS						SHEET NO.
NO.	BY:	DATE:	NO.	BY:	DATE:	S1-12
1			3			TOTAL SHEETS
2			4			47

RS&H Architects-Engineers-Planners, Inc.
 8521 Six Forks Road, Suite 400
 919-926-4100 FAX 919-846-9080
 www.rsandh.com
 North Carolina License Nos. 50737-F-0403-C-08