


PROJECT REFERENCE NO.	SHEET NO.
U-5606	LA-16
SHEET TITLE: CLARK STREET PARKLET	
LANDSCAPE ARCHITECT	
DOCUMENT NOT CONSIDERED FINAL UNLESS ALL SIGNATURES COMPLETED	

REVISIONS

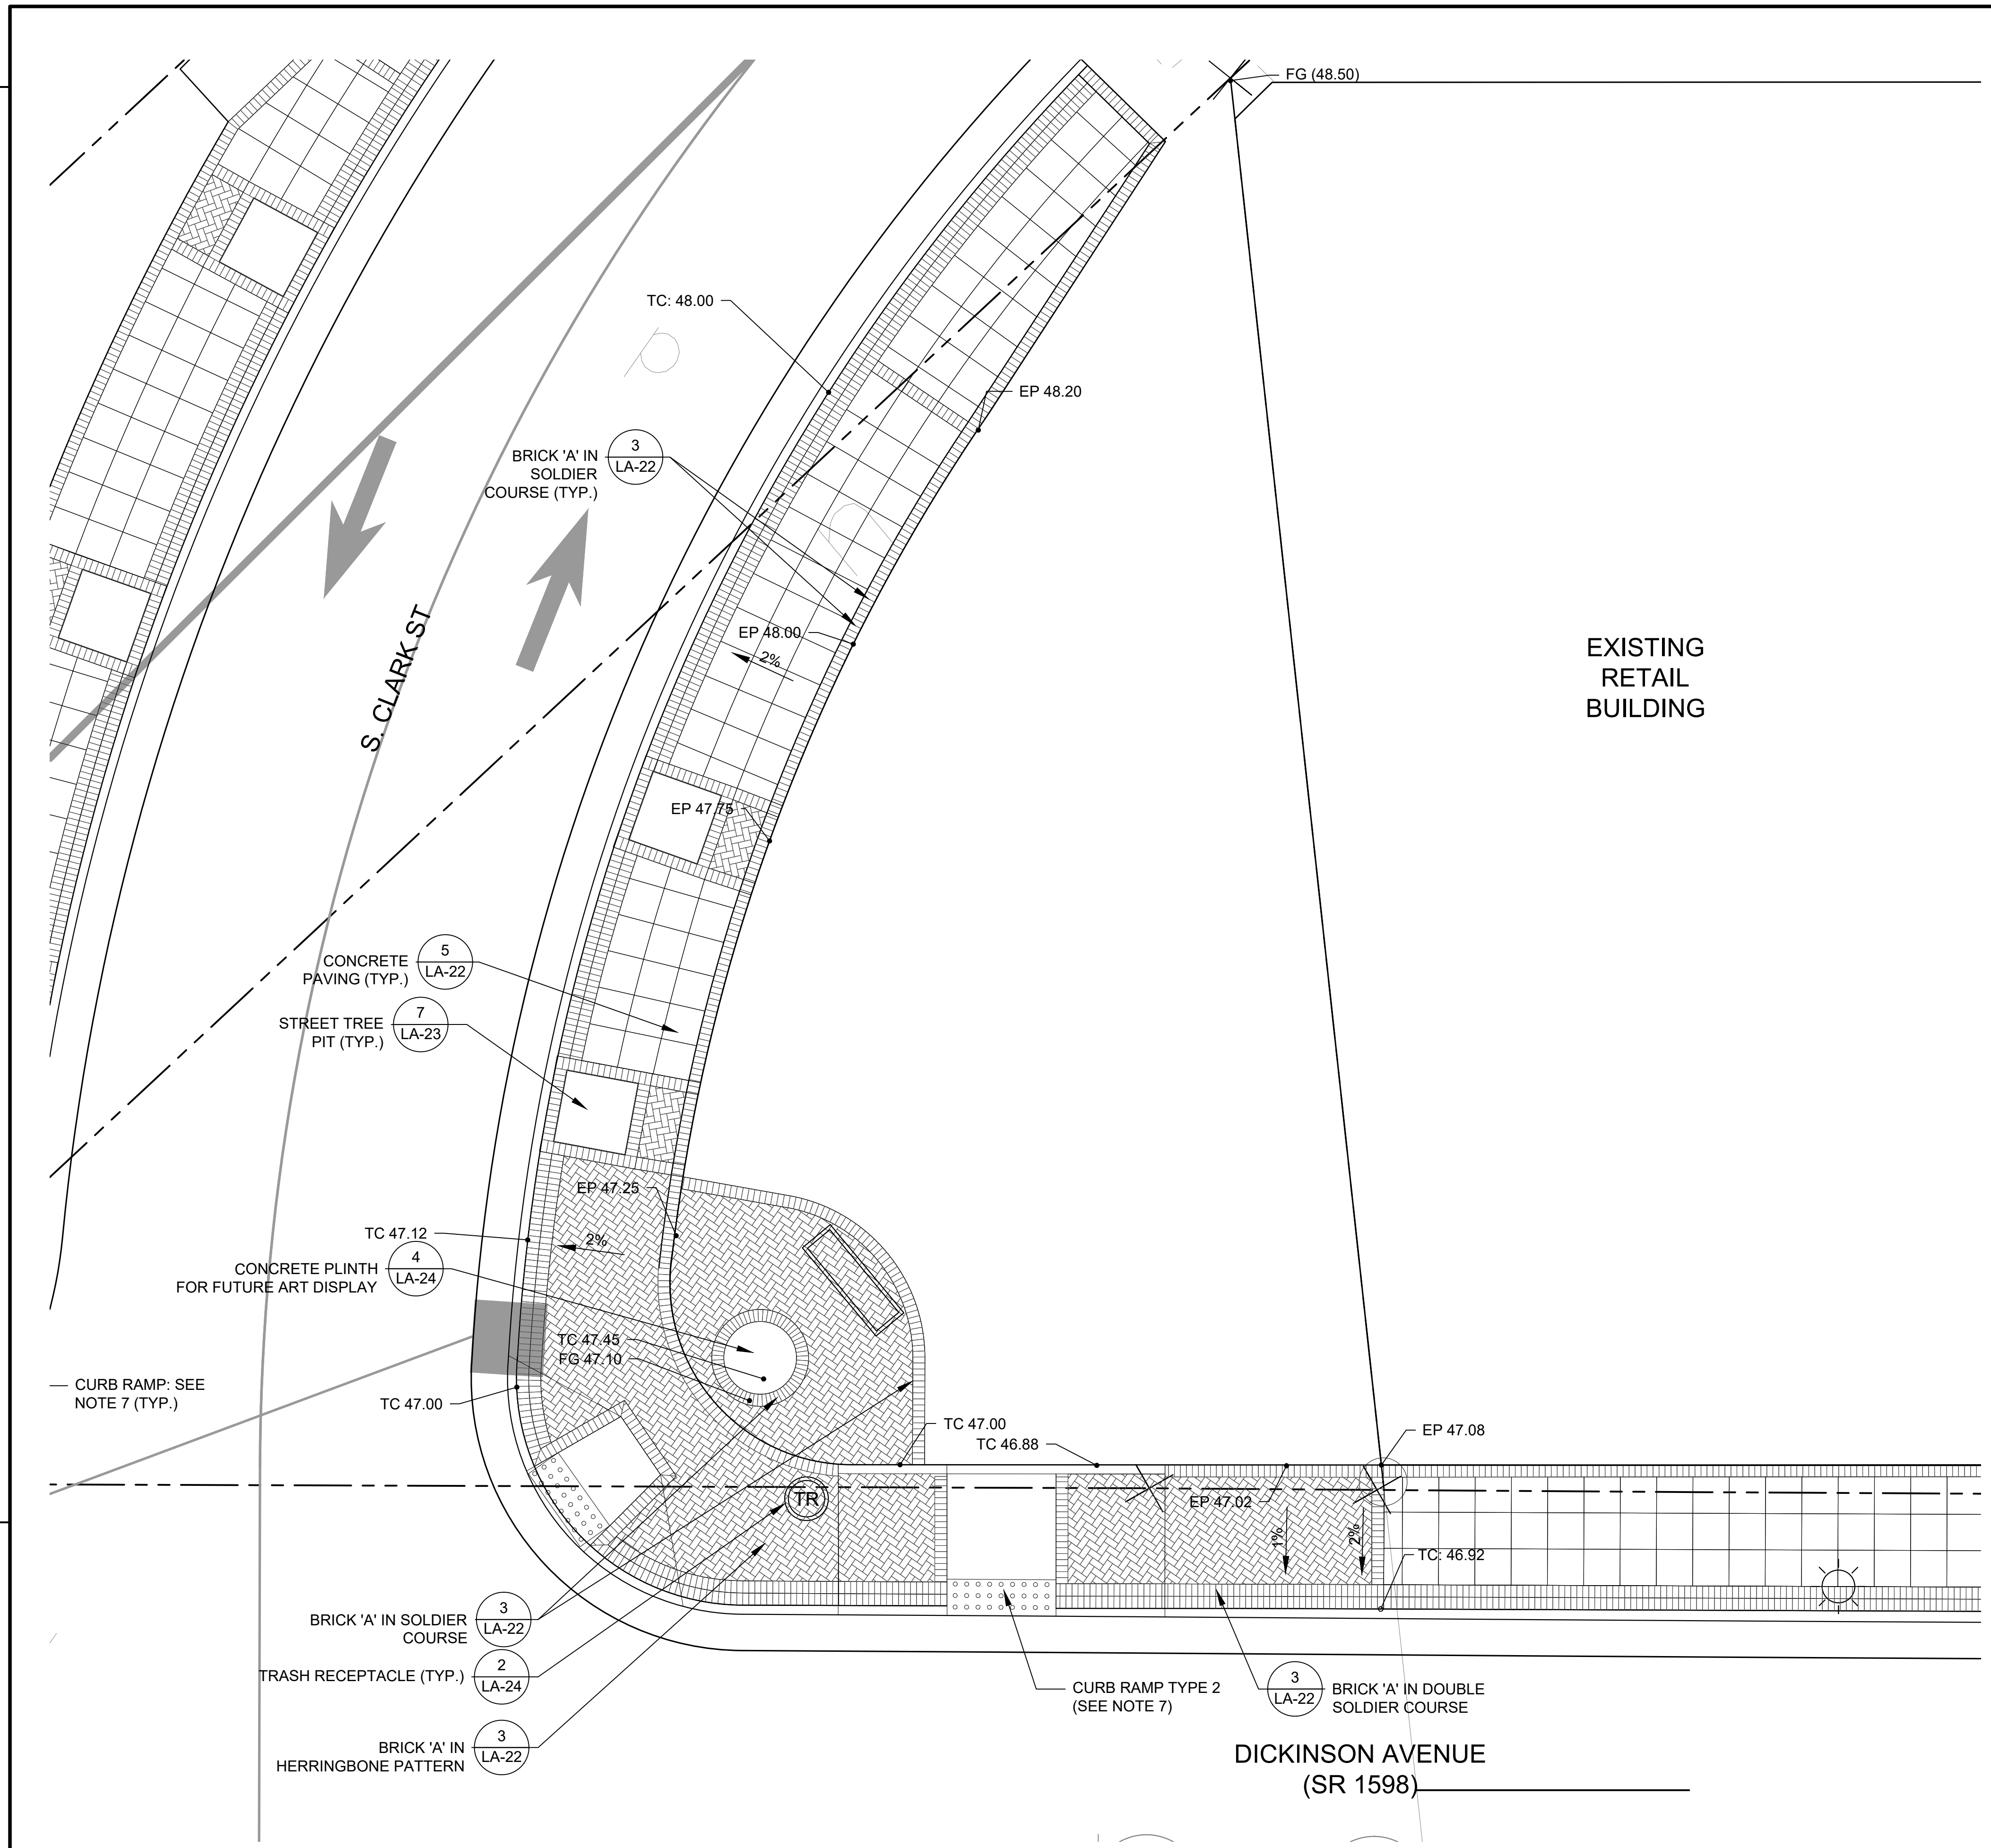

NOTES:

1. UTILITIES, LIGHTING, SIGNAGE, CURB RAMPS & PAVEMENT MARKINGS ARE SHOWN ON THIS PLAN FOR REFERENCE ONLY. FOR FURTHER INFORMATION, REFER TO ROADWAY DRAWINGS, UTILITY PLANS AND PAVEMENT MARKING PLANS.
2. PEDESTRIAN & VEHICULAR LIGHTS ARE SHOWN ON THIS PLAN FOR REFERENCE ONLY. FOR FURTHER INFORMATION SEE LIGHTING DRAWINGS.
3. FOR CLARITY OF DRAWING, WALLS ARE SHOWN AT BASE WIDTHS (WALL CAPS ARE NOT SHOWN). FOR WALL CAP INFORMATION SEE WALL DETAILS.
4. FOR ALL HARDSCAPE MATERIALS SEE LEGEND ON SHEET LA-1.
5. SEE PLANTING PLAN ON SHEET LA-20.
6. FOR SIDEWALK ALIGNMENT AND EXTENTS, REFER ROADWAY DRAWINGS.
7. CONTRACTOR SHALL ENSURE THAT THE PATH OF TRAVEL IS MAINTAINED AT A MINIMUM WIDTH OF 36" IN ALL INSTANCES.
8. SIGN LOCATIONS ARE REFERENCED PER NCDOT SIGNING PLANS AND CONTRACTOR TO NOTIFY RESIDENT ENGINEER OF ANY CONFLICTS.
9. CONTRACTOR SHALL PROVIDE POSITIVE DRAINAGE AWAY FROM ALL BUILDINGS. ALL SUBSURFACE DRAINAGE INFRASTRUCTURE (I.E. YARD INLETS, FRENCH DRAINS, ETC.) SHALL BE THE RESPONSIBILITY OF THE CONTRACTOR BASED UPON FIELD CONDITIONS. THESE PLANS HAVE ASSUMED POSITIVE DRAINAGE TO SHEET FLOW ACROSS THE SITE.

ACRONYM LEGEND:
(NUMBERS REFER TO SPOT ELEVATIONS)

- +## PROPOSED ELEVATION
- +(##) EXISTING ELEVATION
- BS BOTTOM OF STEPS
- BW BOTTOM OF WALL
- EP EDGE OF PAVING
- FG FINISHED GRADE
- TC TOP OF CURB
- TS TOP OF STEPS
- TW TOP OF WALL

LEGEND

- - - - - EXISTING ROW
- PROPOSED ROW
- - - - - HORIZONTAL ALIGNMENT
- BRICK (HERRINGBONE, PEDESTRIAN)
- BRICK (HERRINGBONE, VEHICULAR)
- BRICK (RUNNING BOND)
- BRICK BAND SOLDIER COURSE
- BRICK BAND DOUBLE SOLDIER COURSE
- 2'X2' SCORED CONCRETE
- SIGNS (SEE ROADWAY PLANS)

