

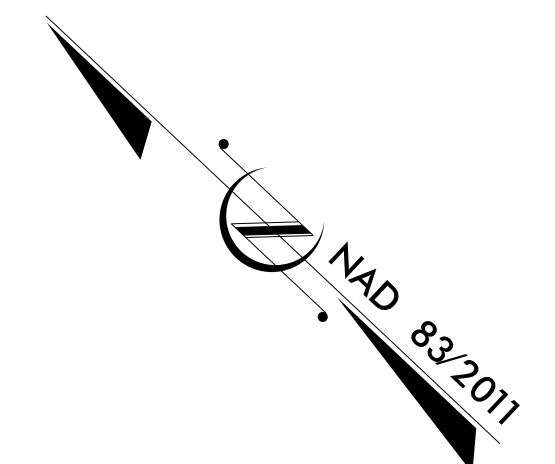
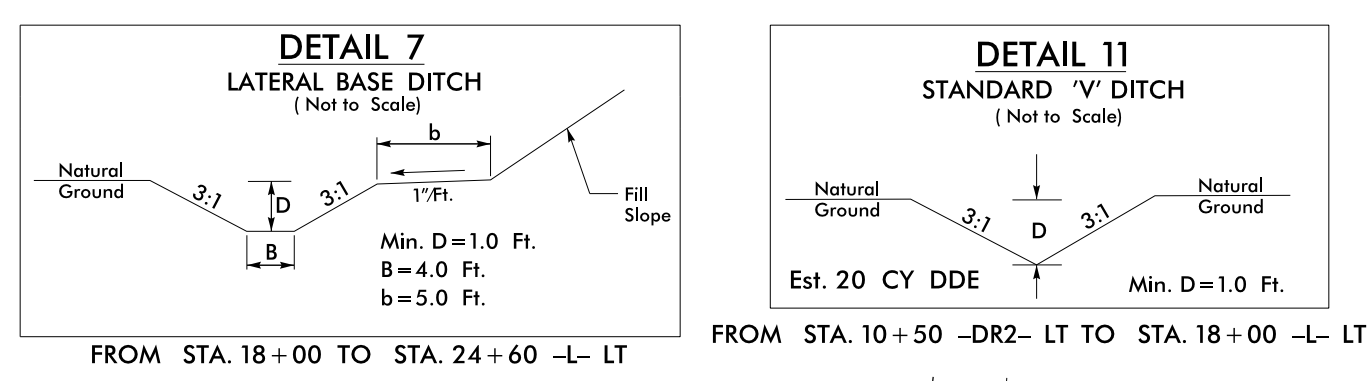


PROJECT REFERENCE NO. B-5301	SHEET NO. EC-07/CONST.04
RW SHEET NO.	HYDRAULICS ENGINEER
ROADWAY DESIGN ENGINEER	

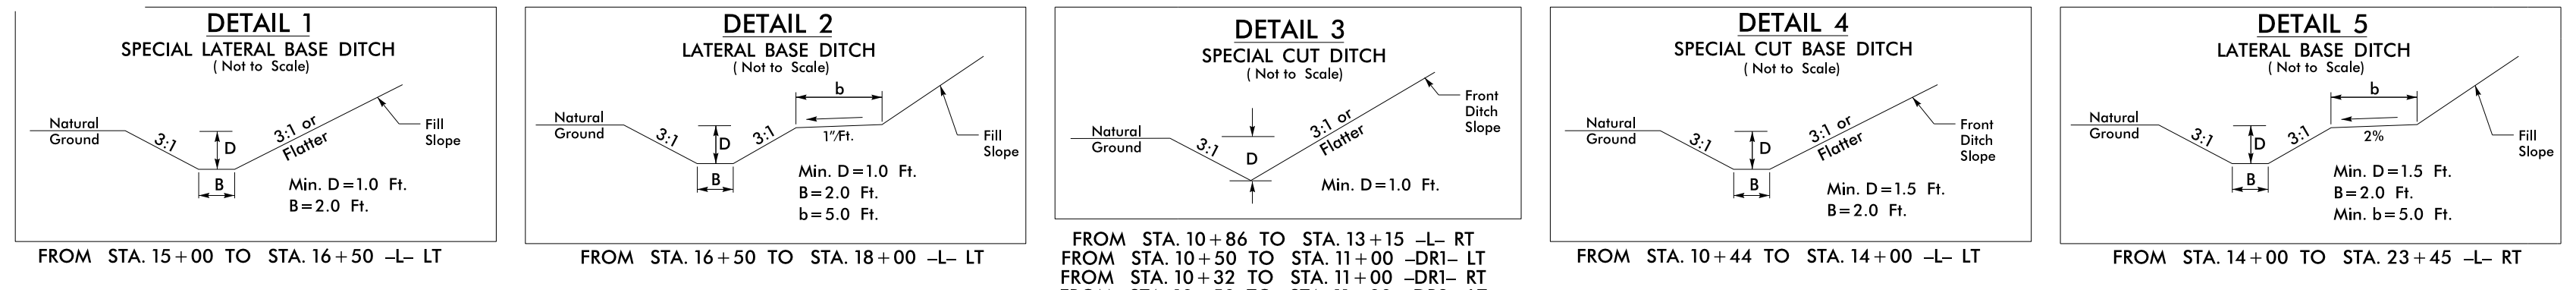

Place Matting for Erosion Control on Slope as Work Allows. Sta. 15+00 to Sta. 21+00 LT and RT

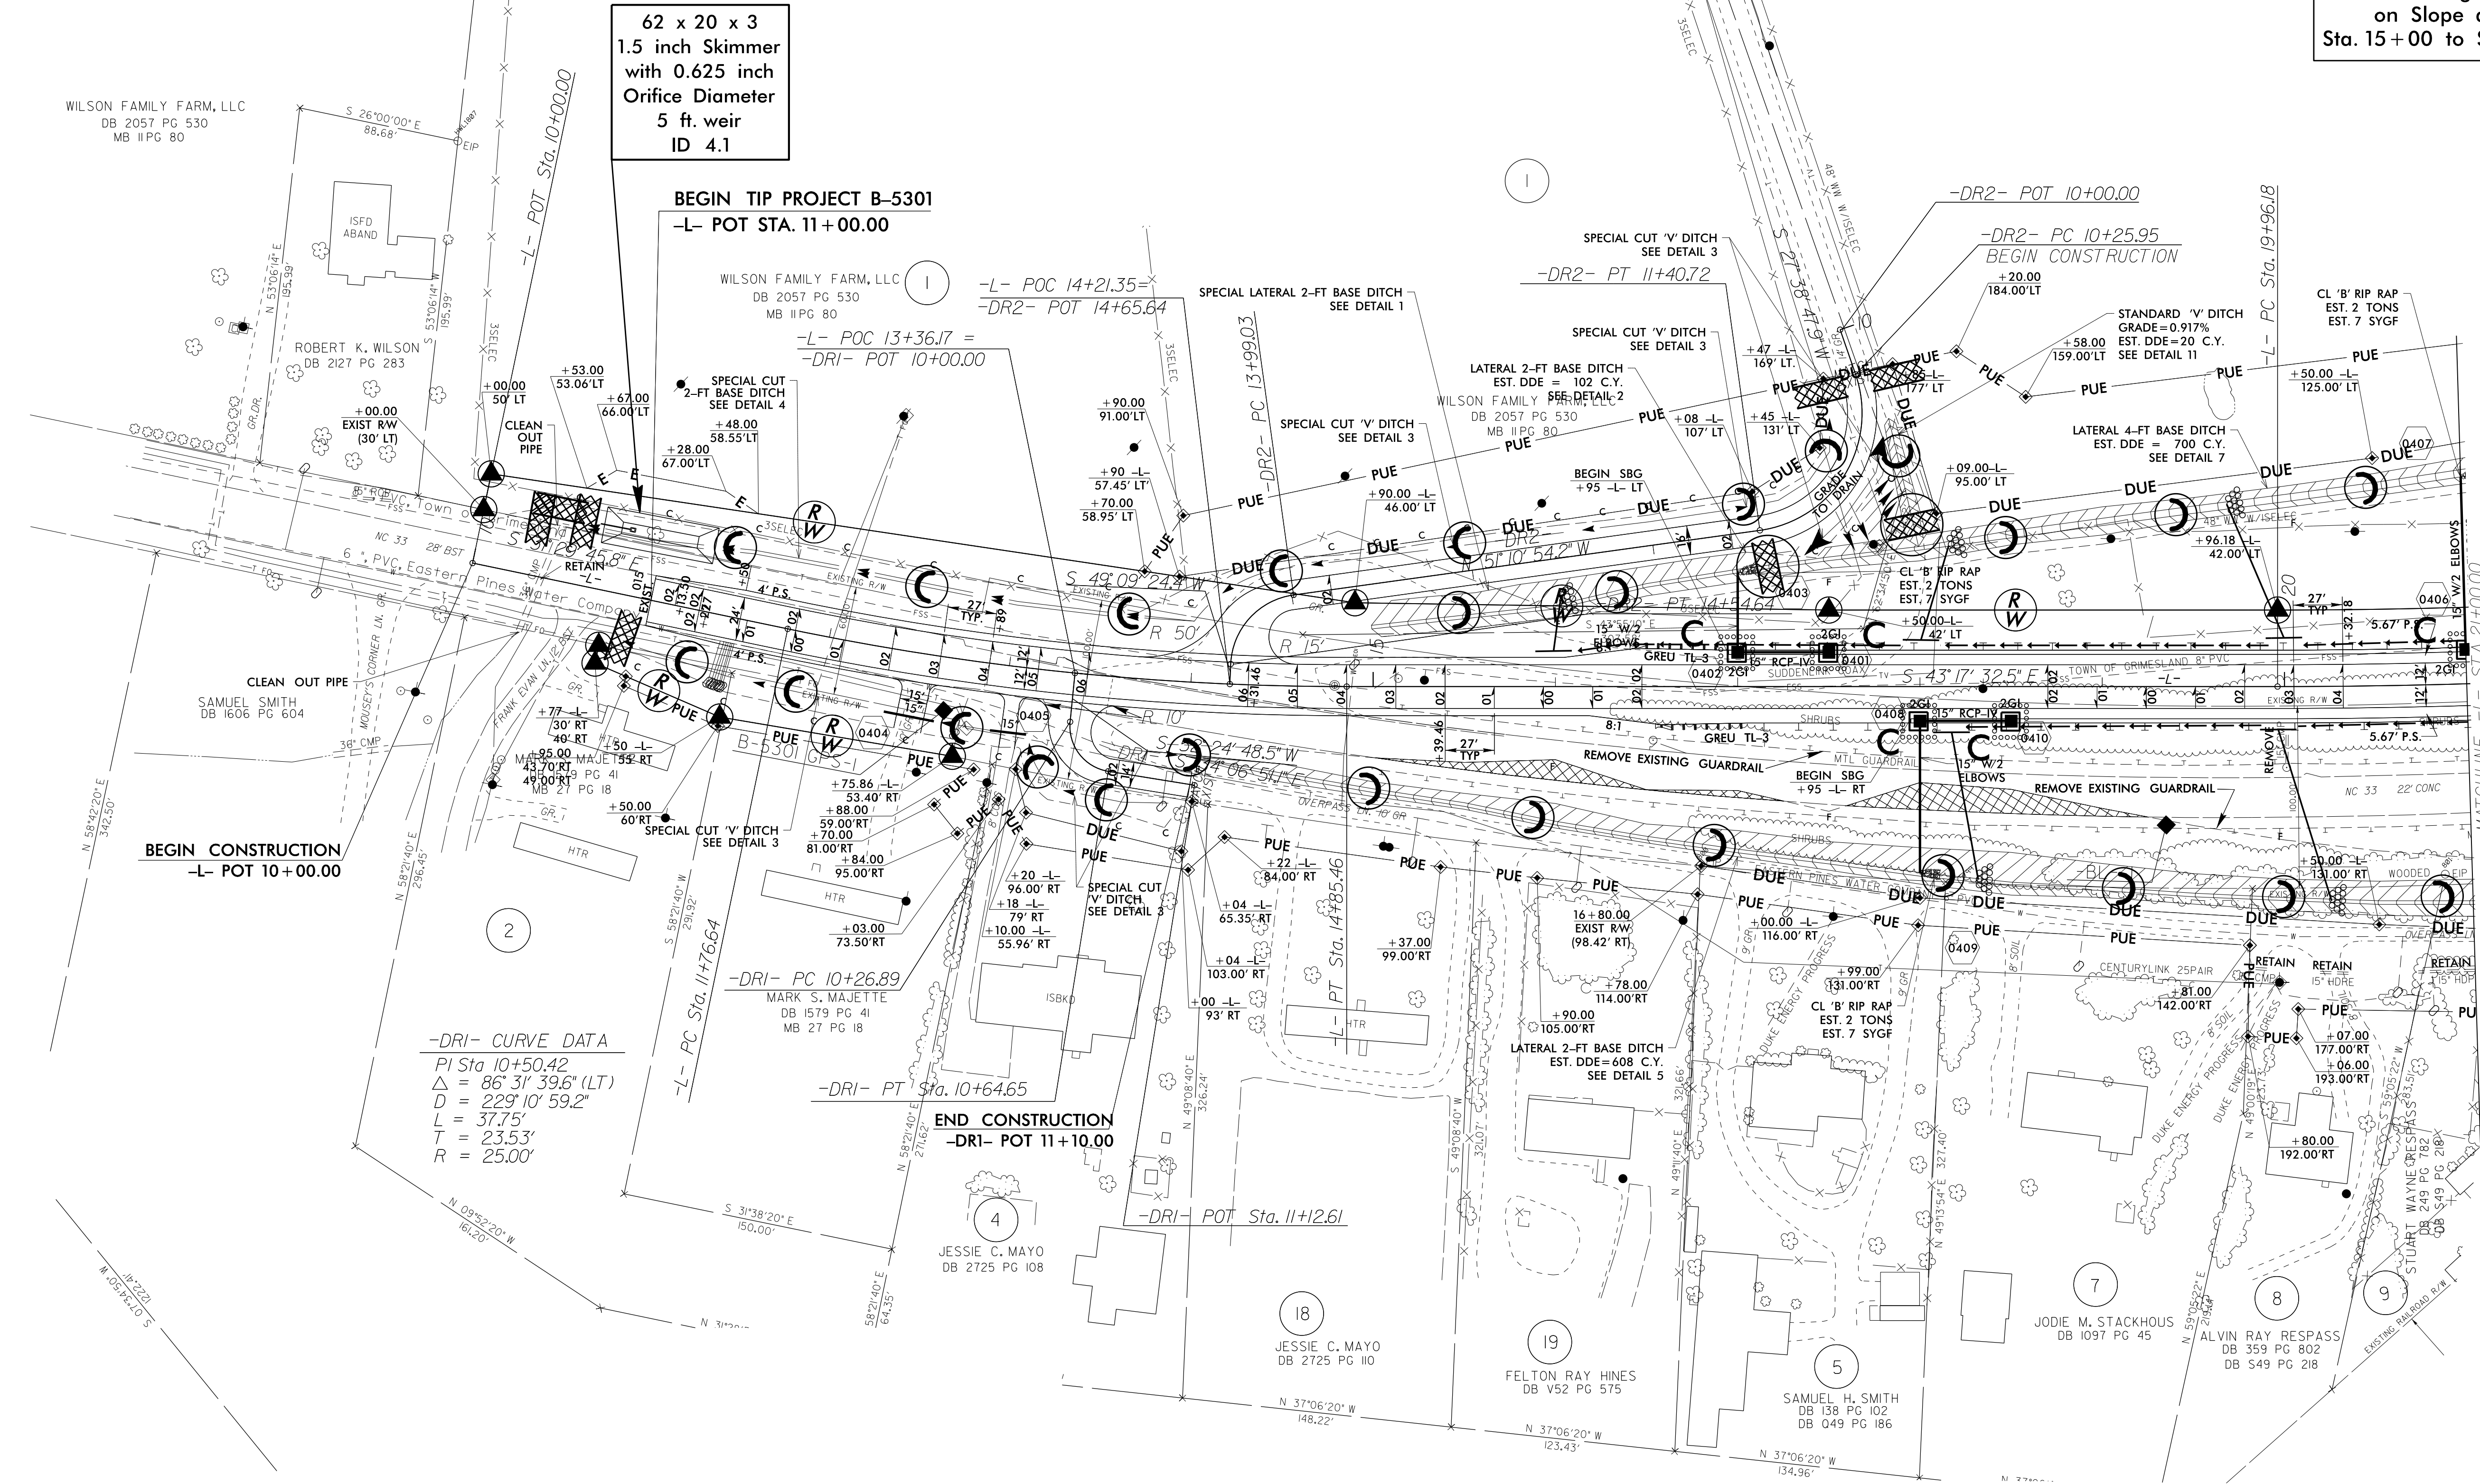

62 x 20 x 3
1.5 inch Skimmer
with 0.625 inch
Orifice Diameter
5 ft. weir
ID 4.1

-DRI- CURVE DATA
PI Sta 10+50.42
 $\Delta = 86^\circ 31' 39.6''$ (LT)
D = 229' 10" 59.2"
L = 377.5'
T = 23.53'
R = 25.00'

8/17/99
C:\PROJECTS\B-5301\DRAWINGS\EC-07\CONST.04.DWG
PLANNING & DESIGN
INCORPORATED
1000 W. WILSON ROAD
RANDOLPH, NC 28134
704.785.1111
WWW.P&DINC.COM