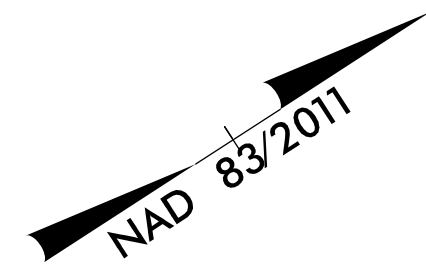

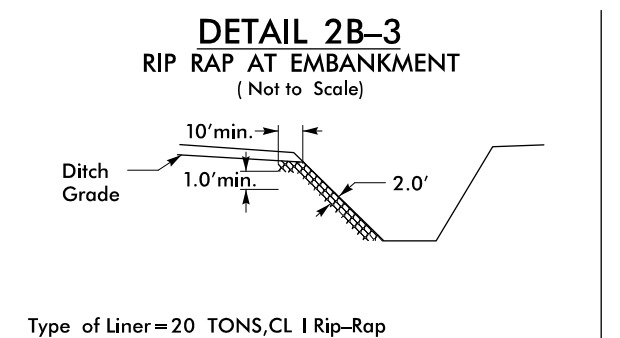
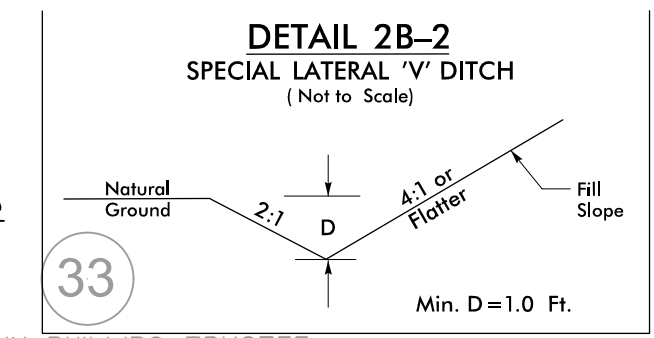
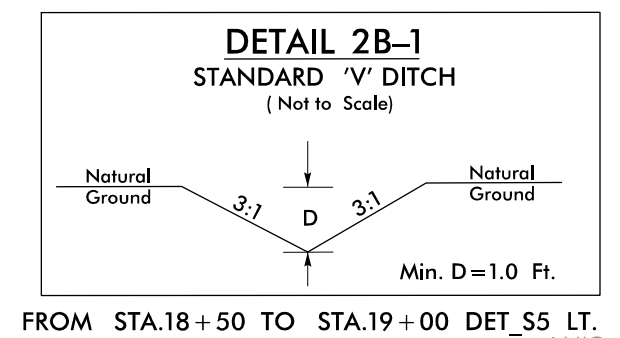
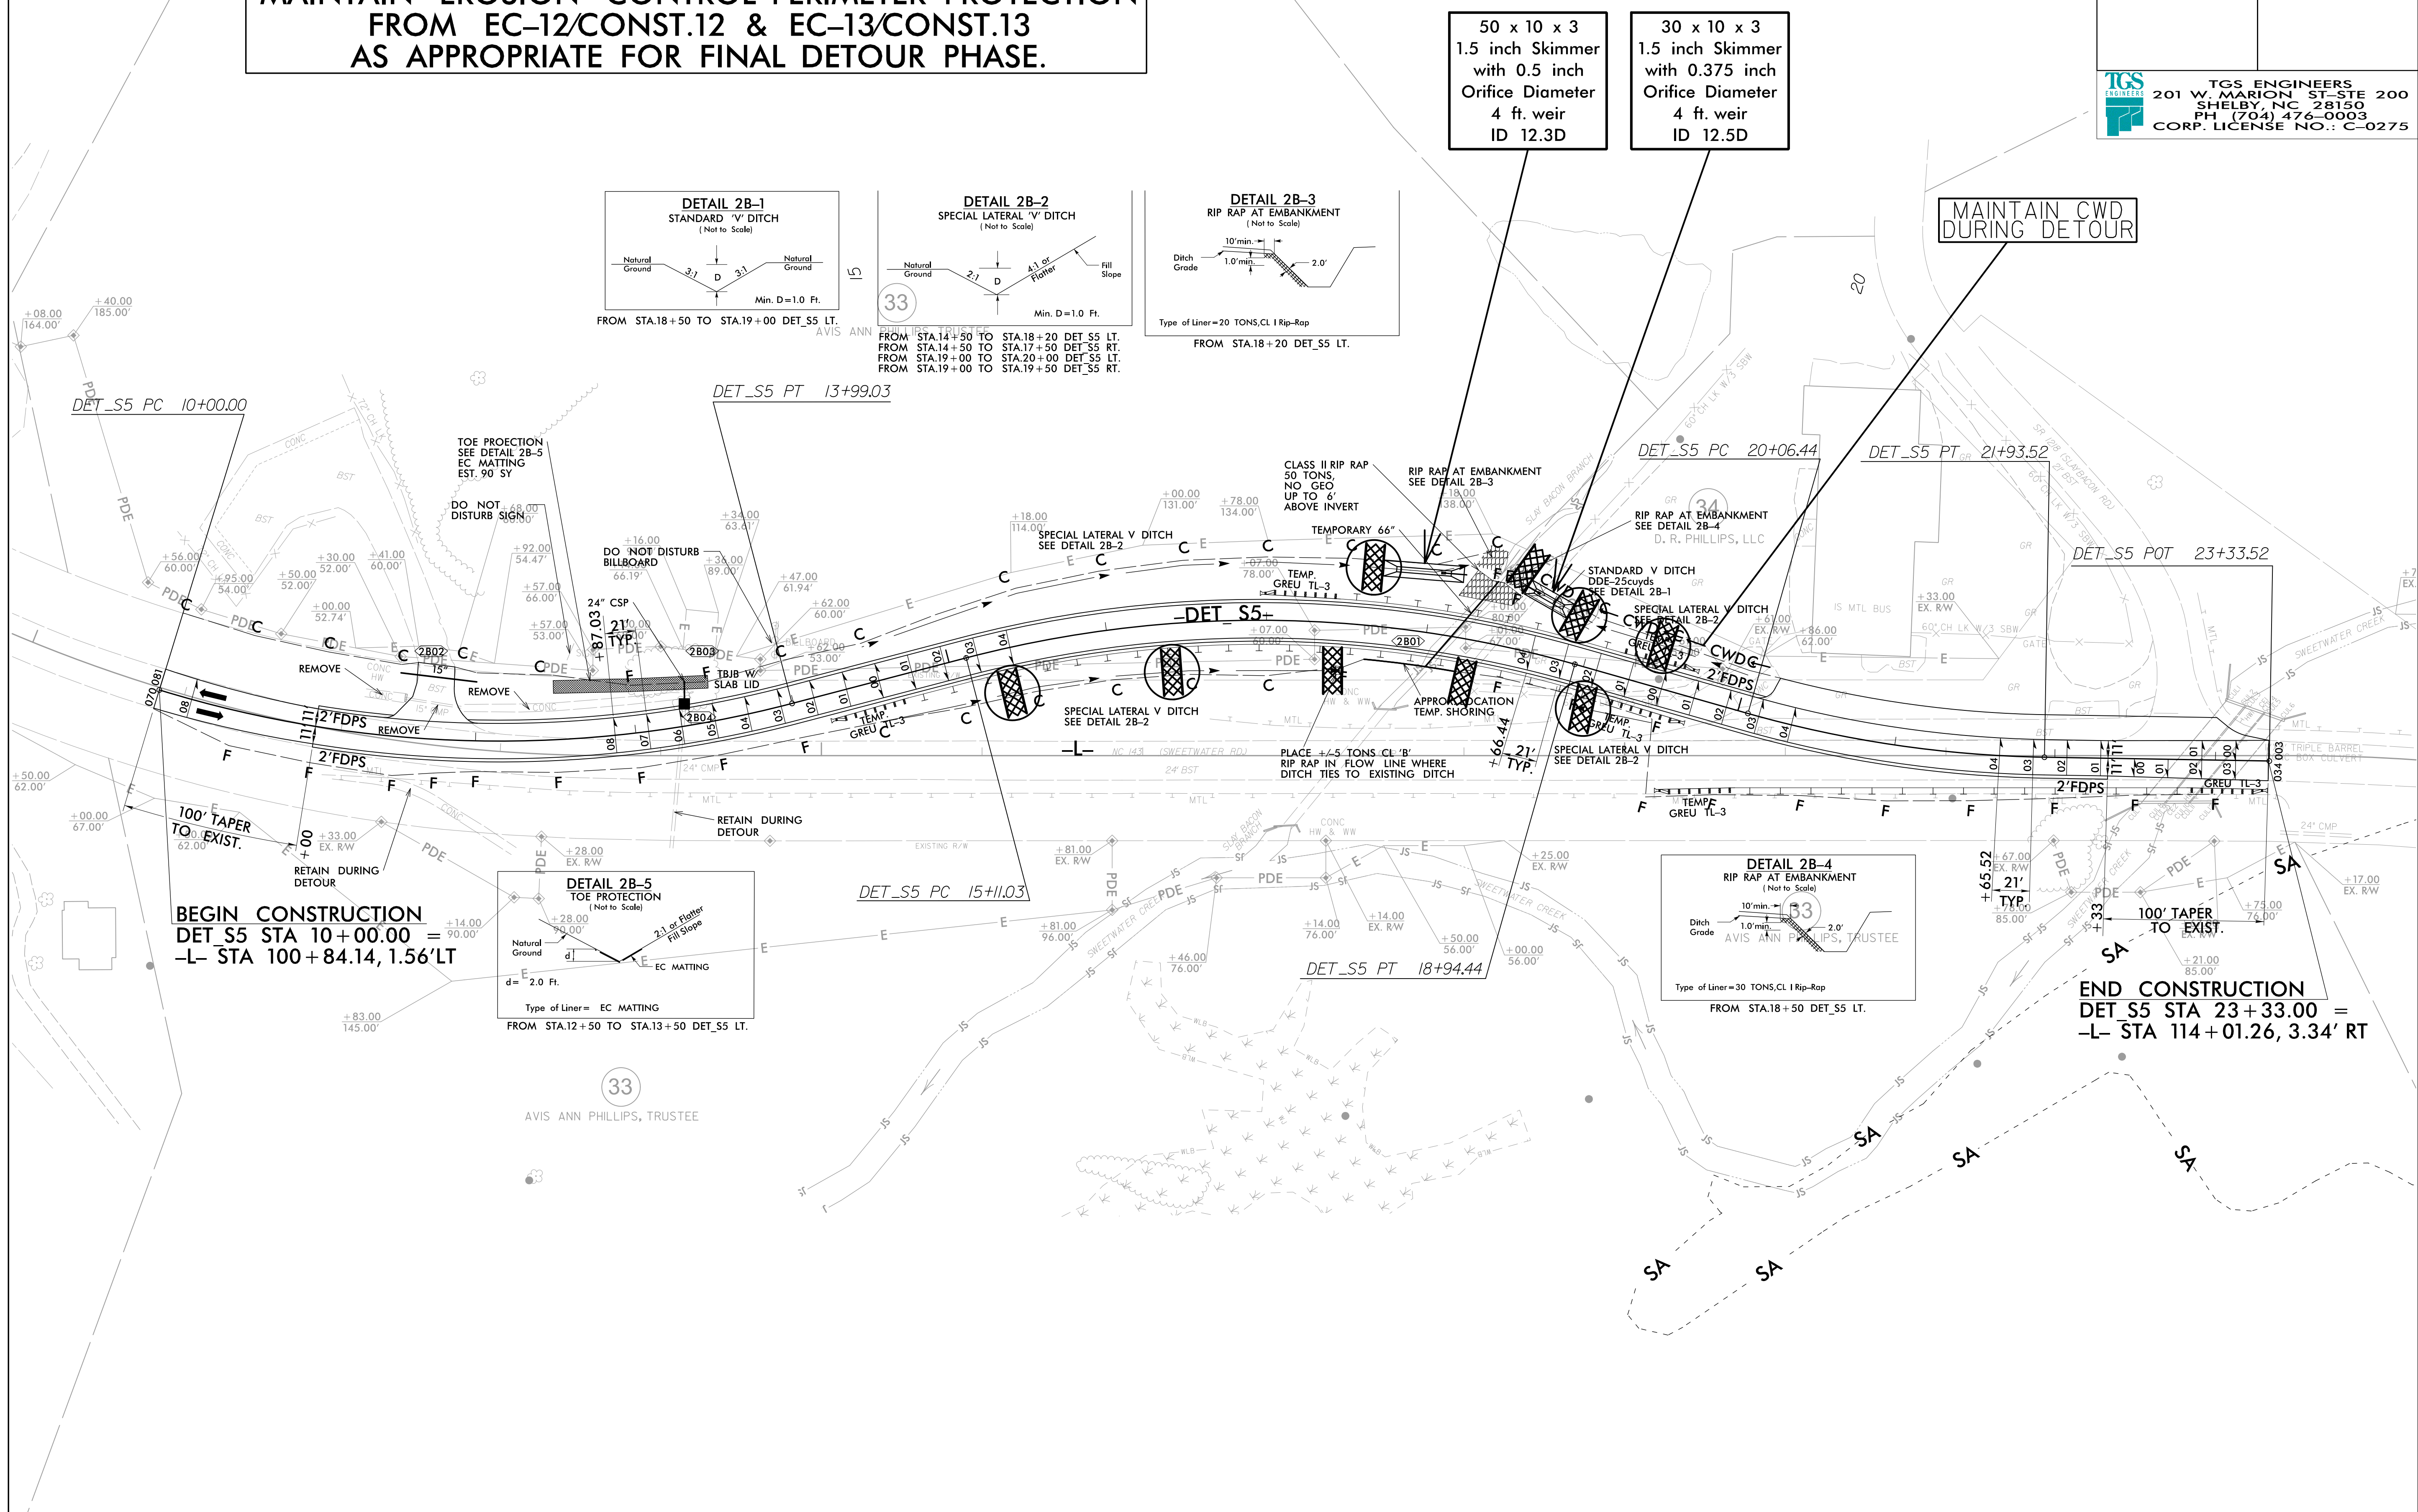


# DETOUR

**MAINTAIN EROSION CONTROL PERIMETER PROTECTION FROM EC-12/CONST.12 & EC-13/CONST.13 AS APPROPRIATE FOR FINAL DETOUR PHASE.**



PROJECT REFERENCE NO. A-0009CA	SHEET NO. EC-21/CONST.2B-2
RW SHEET NO.	
ROADWAY DESIGN ENGINEER	HYDRAULICS ENGINEER
 <b>TGS ENGINEERS</b> 201 W. MARION ST-STE 200 SHELBY, NC 28150 PH (704) 476-0003 CORP. LICENSE NO.: C-0275	

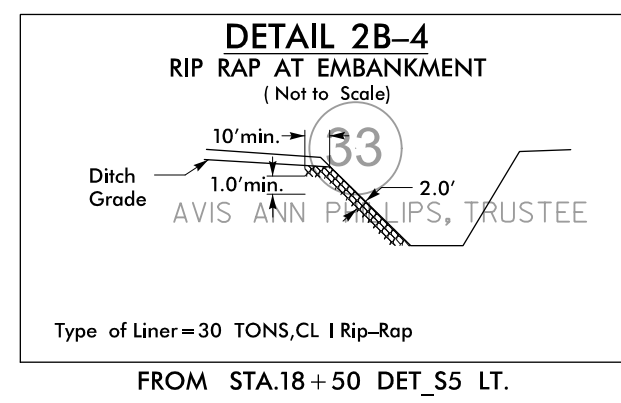
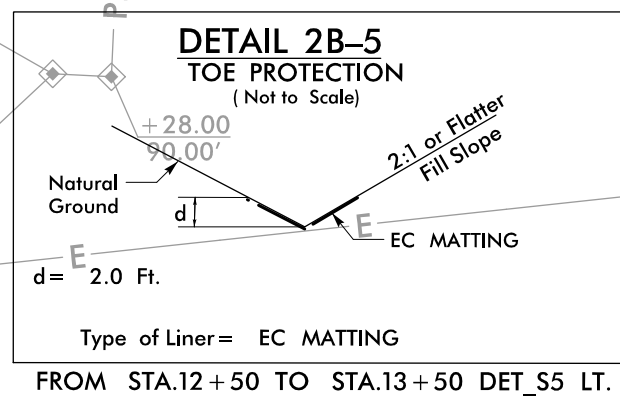


50 x 10 x 3  
1.5 inch Skimmer  
with 0.5 inch  
Orifice Diameter  
4 ft. weir  
ID 12.3D

30 x 10 x 3  
1.5 inch Skimmer  
with 0.375 inch  
Orifice Diameter  
4 ft. weir  
ID 12.5D

MAINTAIN CWD  
DURING DETOUR

**BEGIN CONSTRUCTION**  
DET\_S5 STA 10+00.00 =  
-L- STA 100+84.14, 1.56' LT



**END CONSTRUCTION**  
DET\_S5 STA 23+33.00 =  
-L- STA 114+01.26, 3.34' RT

33

AVIS ANN PHILLIPS, TRUSTEE