


TIP PROJECT: I-6001

CONTRACT: C205088

STATE OF NORTH CAROLINA
 DIVISION OF HIGHWAYS
 PLAN FOR PROPOSED
 HIGHWAY EROSION CONTROL
WAKE /FRANKLIN COUNTY

STATE	STATE PROJECT REFERENCE NO.	SHEET NO.	TOTAL SHEETS
N.C.	I-6001	EC-1	
STATE PROJ. NO.	F.A. PROJ. NO.	DESCRIPTION	
47956.1.1		PE	
47956.3.1	4795603	CONST.	

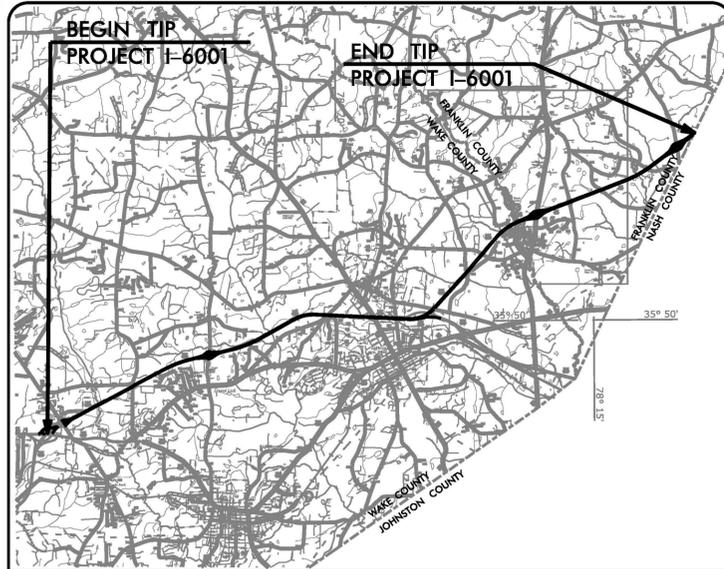


VICINITY MAP

LOCATION: I-6001 - I-87 /FUTURE I-87/US-64/US-264 FROM US 64 /264 BRIDGES OVER BUS 264 TO THE NASH COUNTY LINE.

TYPE OF WORK: PAVEMENT REHABILITATION, SIGNING AND ITS

BEGIN TIP PROJECT I-6001 BEGIN RESURFACING

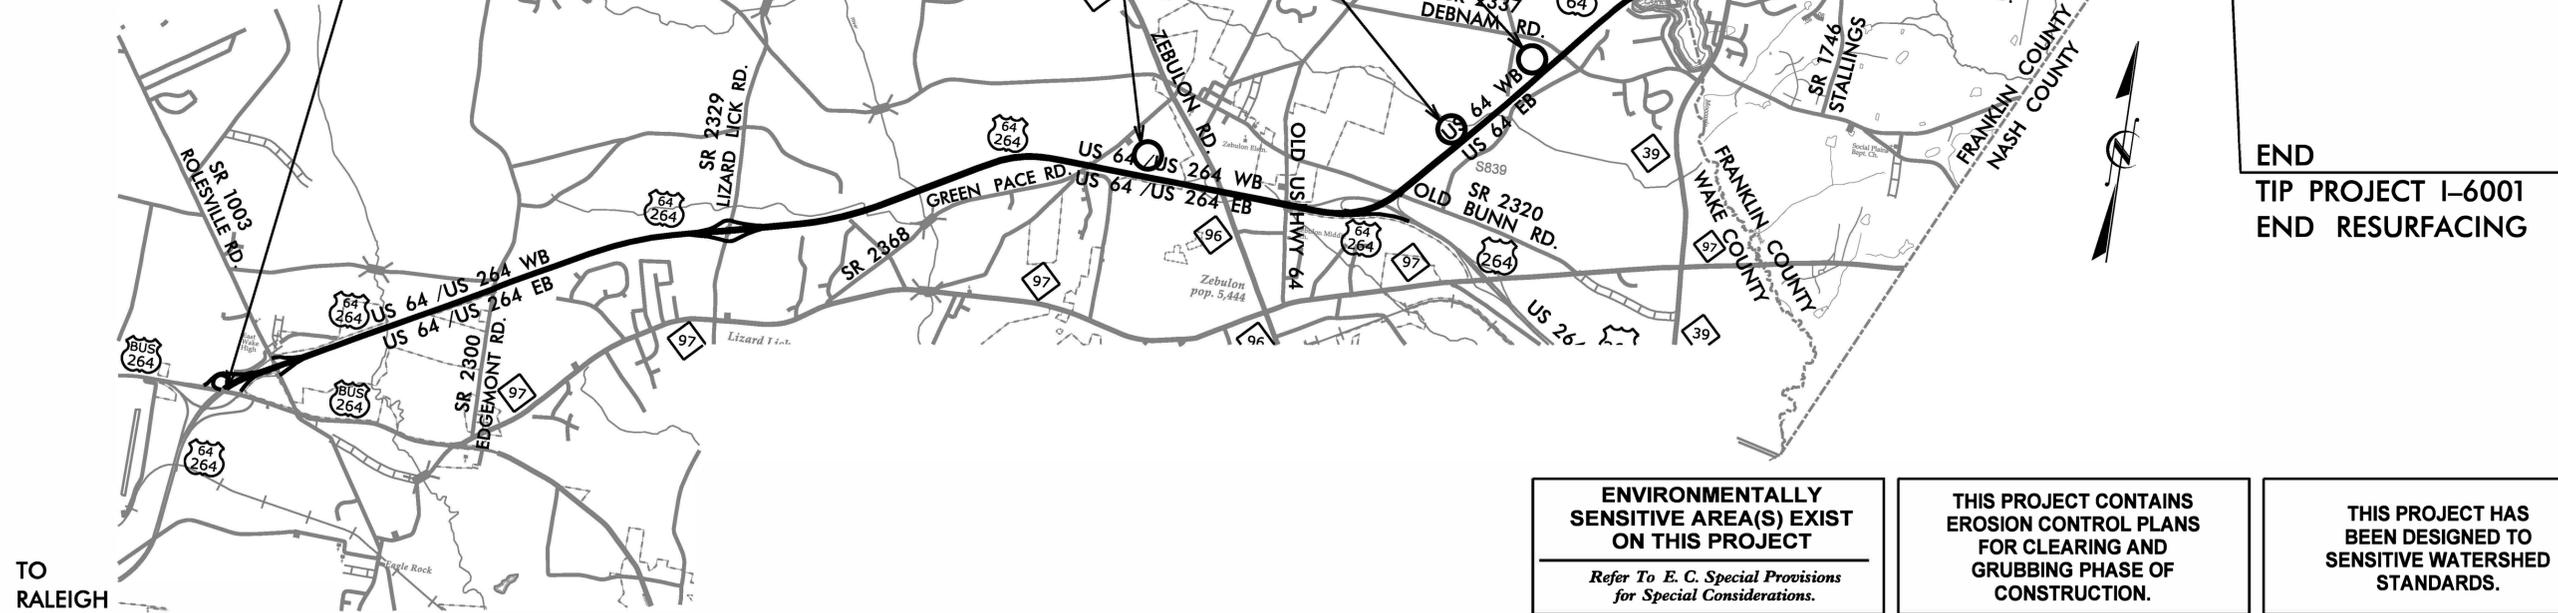


END TIP PROJECT I-6001 END RESURFACING

ENVIRONMENTALLY SENSITIVE AREA(S) EXIST ON THIS PROJECT
 Refer To E. C. Special Provisions for Special Considerations.

THIS PROJECT CONTAINS EROSION CONTROL PLANS FOR CLEARING AND GRUBBING PHASE OF CONSTRUCTION.

THIS PROJECT HAS BEEN DESIGNED TO SENSITIVE WATERSHED STANDARDS.

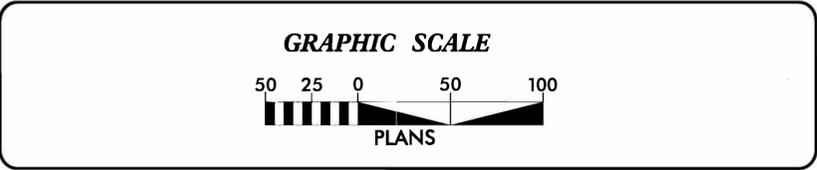

THESE EROSION AND SEDIMENT CONTROL PLANS COMPLY WITH THE REGULATIONS SET FORTH BY THE NCG 010000 GENERAL STORMWATER CONSTRUCTION PERMIT ISSUED BY THE NORTH CAROLINA DEPARTMENT OF ENVIRONMENTAL QUALITY DIVISION OF ENERGY, MINERAL, AND LAND RESOURCES.

1223 JONES FRANKLIN ROAD
 RALEIGH, N.C. 27606
 License No. F-0377
 Site: 919 851 8077
 Fax: 919 851 8007

Prepared In the Office of:
WETHERILL ENGINEERING, INC.
 1223 JONES FRANKLIN ROAD
 RALEIGH, NC 27606

Designed by:
KATIE ESTEP 4485
 NAME LEVEL III CERTIFICATION NO.

Roadway Standard Drawings

The "Roadway Standard Drawings"- Roadway Design Unit - N. C. Department of Transportation - Raleigh, N. C., dated January 2024 and the latest revision thereto are applicable to this project and by reference hereby are considered a part of these plans.