

VICINITY MAP


STATE OF NORTH CAROLINA
DIVISION OF HIGHWAYS

DARE COUNTY

LOCATION: SR 1243 FROM NC 12 AT WHALEBONE JUNCTION
TOWARD SOUTH TO INTERSECTION NC 12


TYPE OF WORK: WIDENING, RESURFACING AND
DRAINAGE IMPROVEMENTS

STATE	STATE PROJECT REFERENCE NO.	SHEET NO.	TOTAL SHEETS
N.C.	37484	1	5
STATE PROJ. NO.	N.C.M.A. NO.	DESCRIPTION	
37484	MA01031R	PE, CONST.	

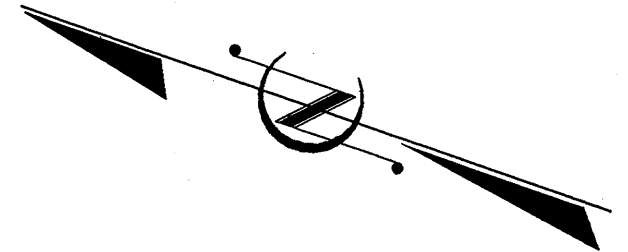

BEGIN STATE PROJECT NO. 37484

A T L A N T I C O C E A N

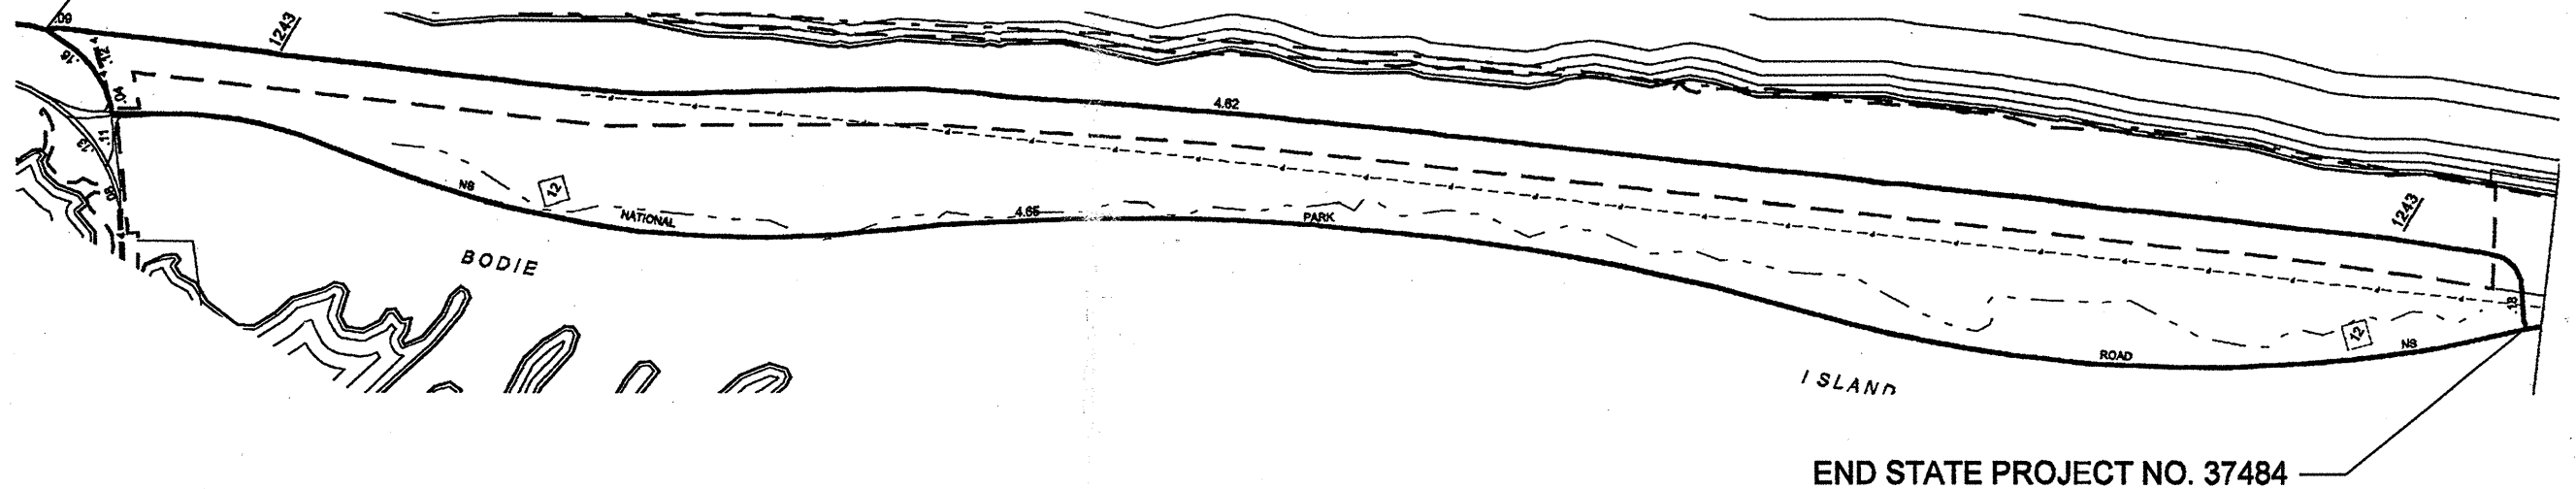

PROJECT: WBS# 37484

GRAPHIC SCALES

NTS

PROJECT LENGTH

LENGTH OF ROADWAY STATE PROJECT 37484 = 4.84 MILES

TOTAL LENGTH STATE PROJECT 37484 = 4.84 MILES

Prepared in the Office of:
DIVISION OF HIGHWAYS
113 Airport Dr., Suite 100, Edenton NC, 27932

2002 STANDARD SPECIFICATIONS

SCOTT FENWICK, P.L.S.
PROJECT ENGINEER

PROJECT DESIGN ENGINEER

LETTING DATE:
OCTOBER, 2004