


# COMPLETION OF PROPOSED SB -L- AND STAGE 1 STRUCTURE

PROJ. REFERENCE NO.	SHEET NO.
I-2102	TCP-12

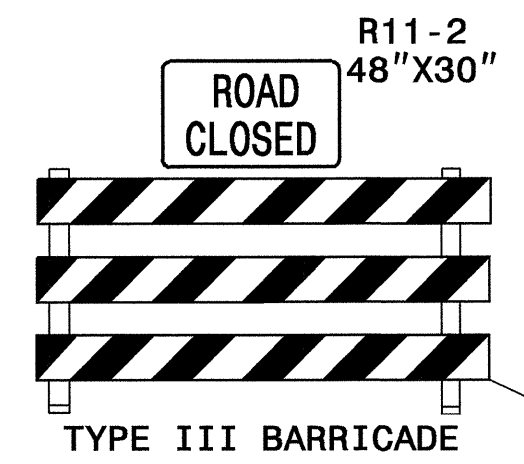


-RPB- STA 12+99 +/-  
-RPB- STA 13+05 +/-

-L- STA 23+25 +/-  
END PCB

SR 1101



-Y4- I-40

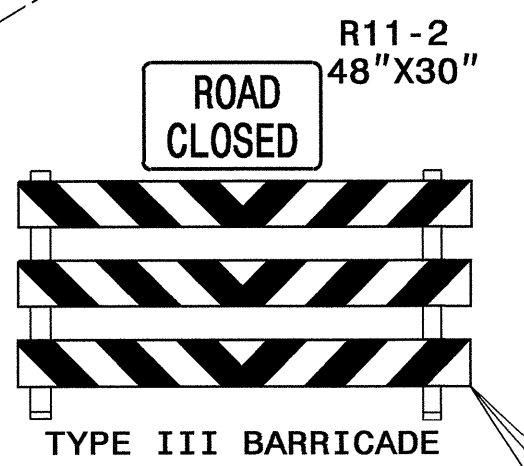


-RPC- STA 13+50 +/-

-RPC- STA 16+91 +/-

-L- STA 16+75 +/-  
BEGIN PCB

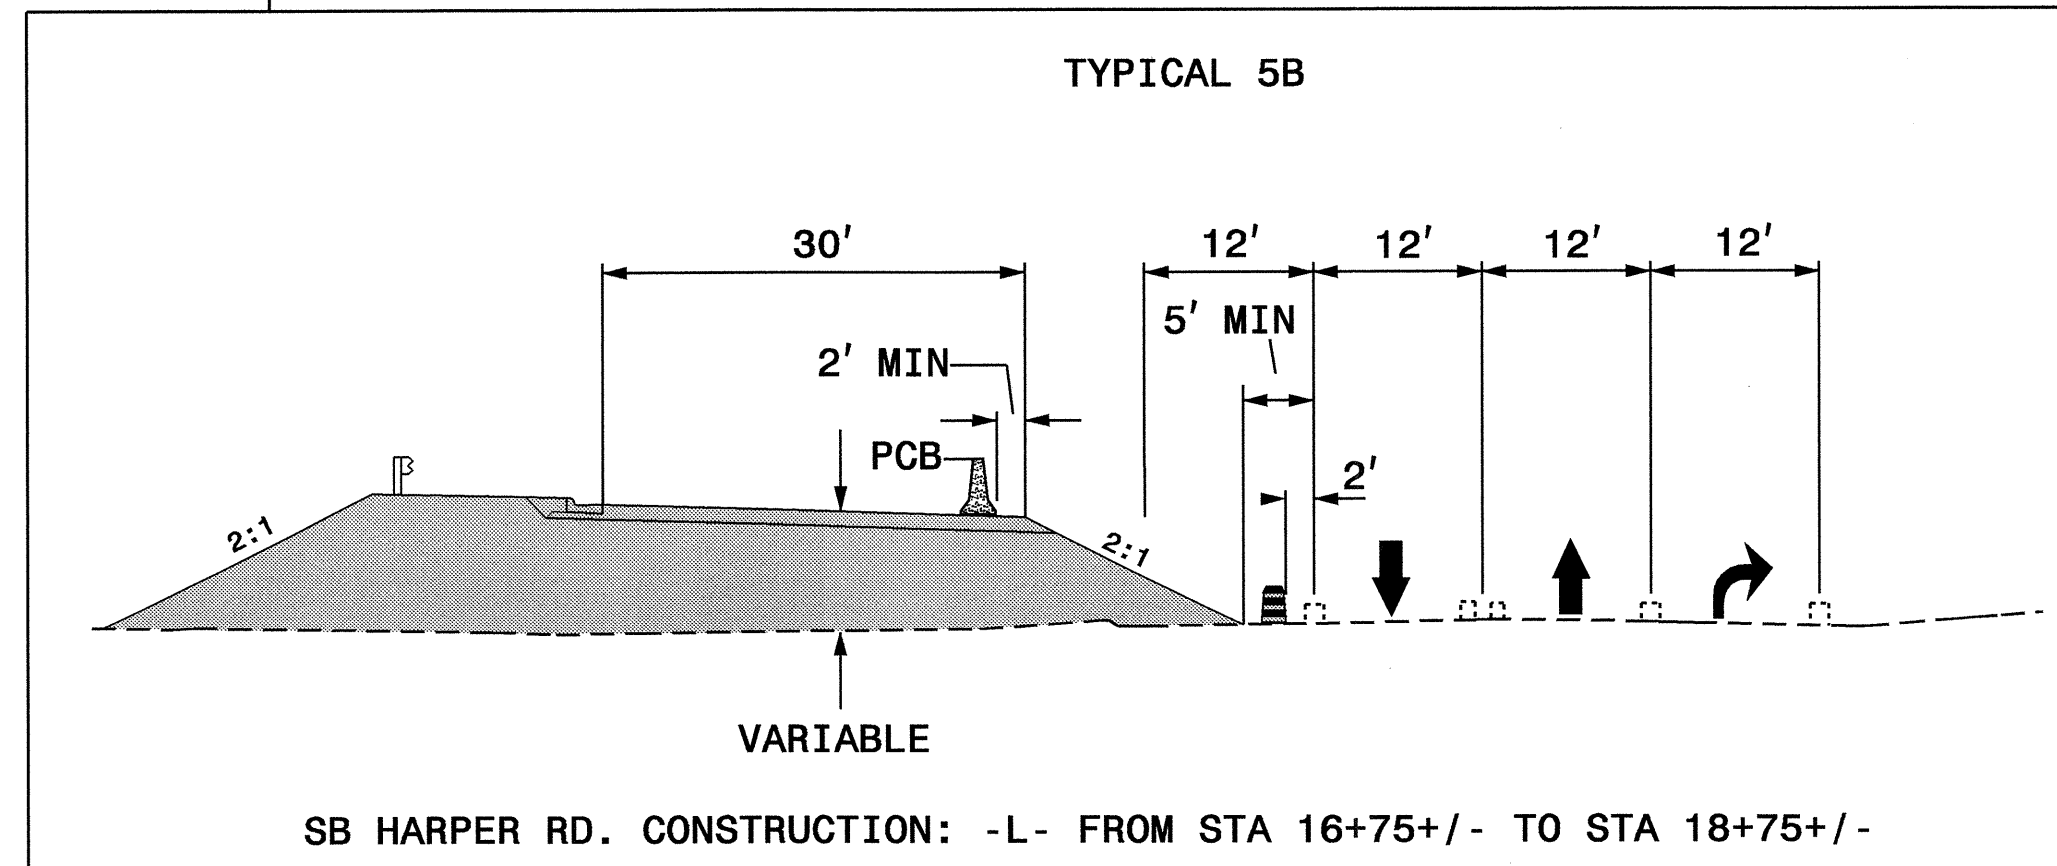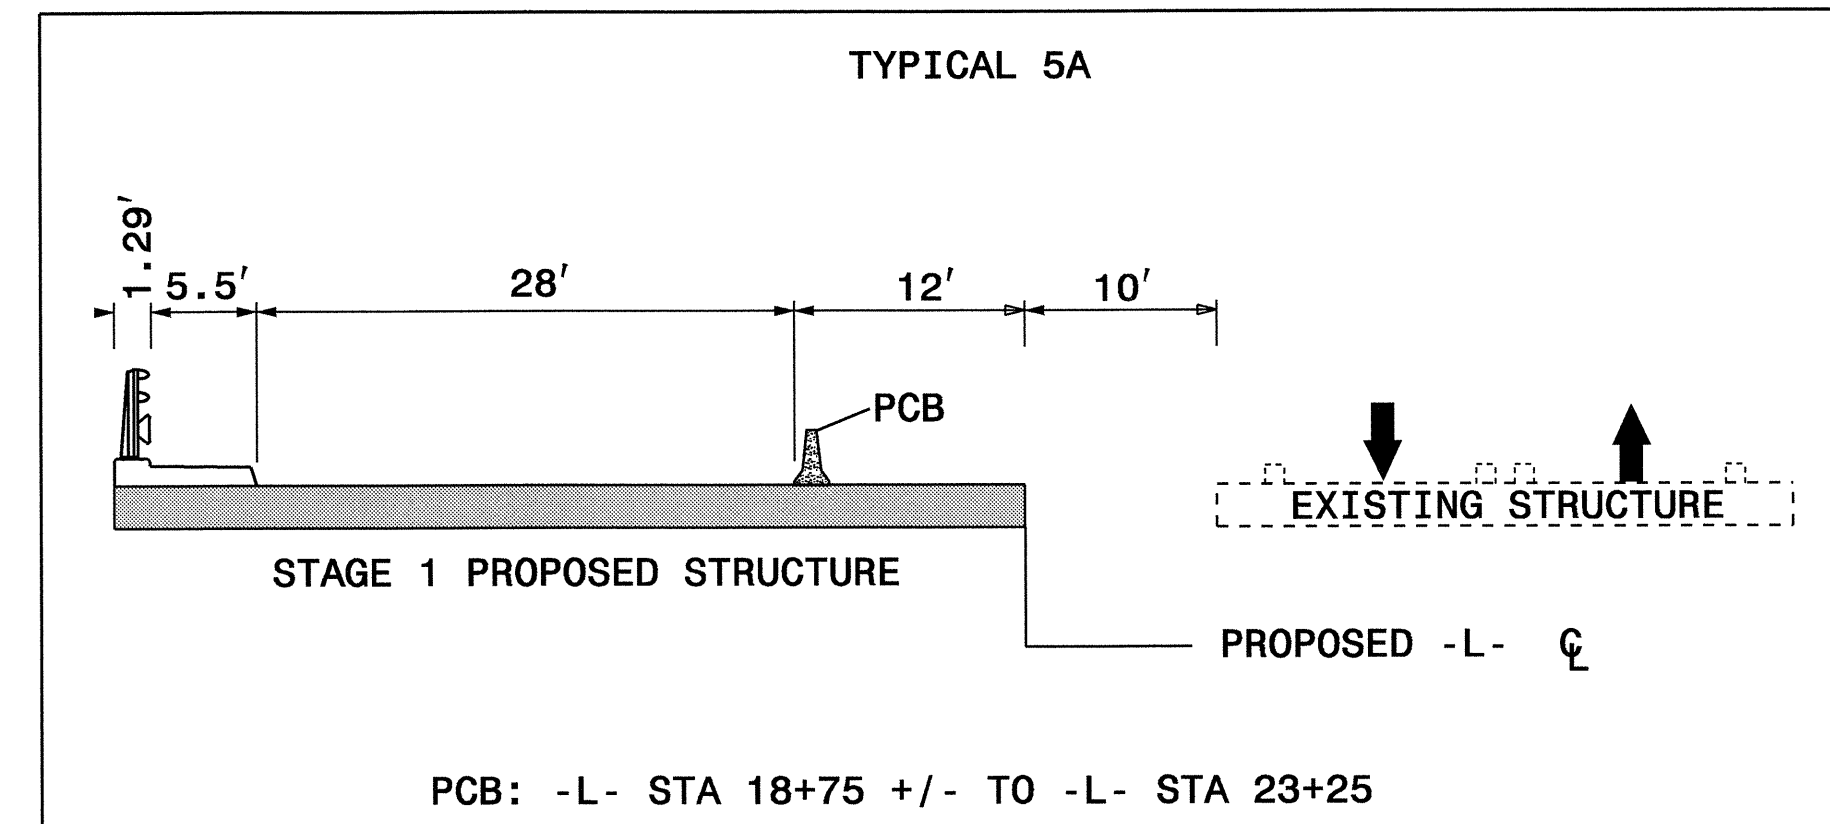


APPROVED: *[Signature]* DATE: *[Date]*

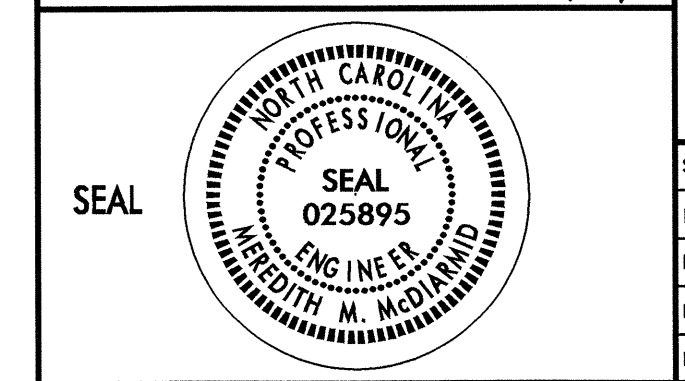

## PHASE I: STEP 7

SCALE: NONE  
DATE: 03/04  
DWG. BY: WAJ  
DESIGN BY: WAJ  
REVIEWED BY: CBH

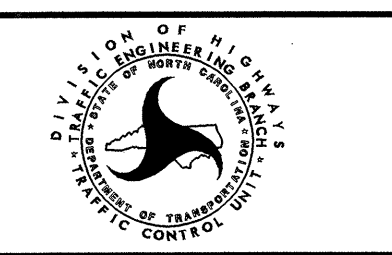

REVISIONS	

30-AUG-2004 11:11  
O:\TCP\Wayne\Plans\I2102-TCP12.dgn  
wjacas AT TET093479