


8/23/99

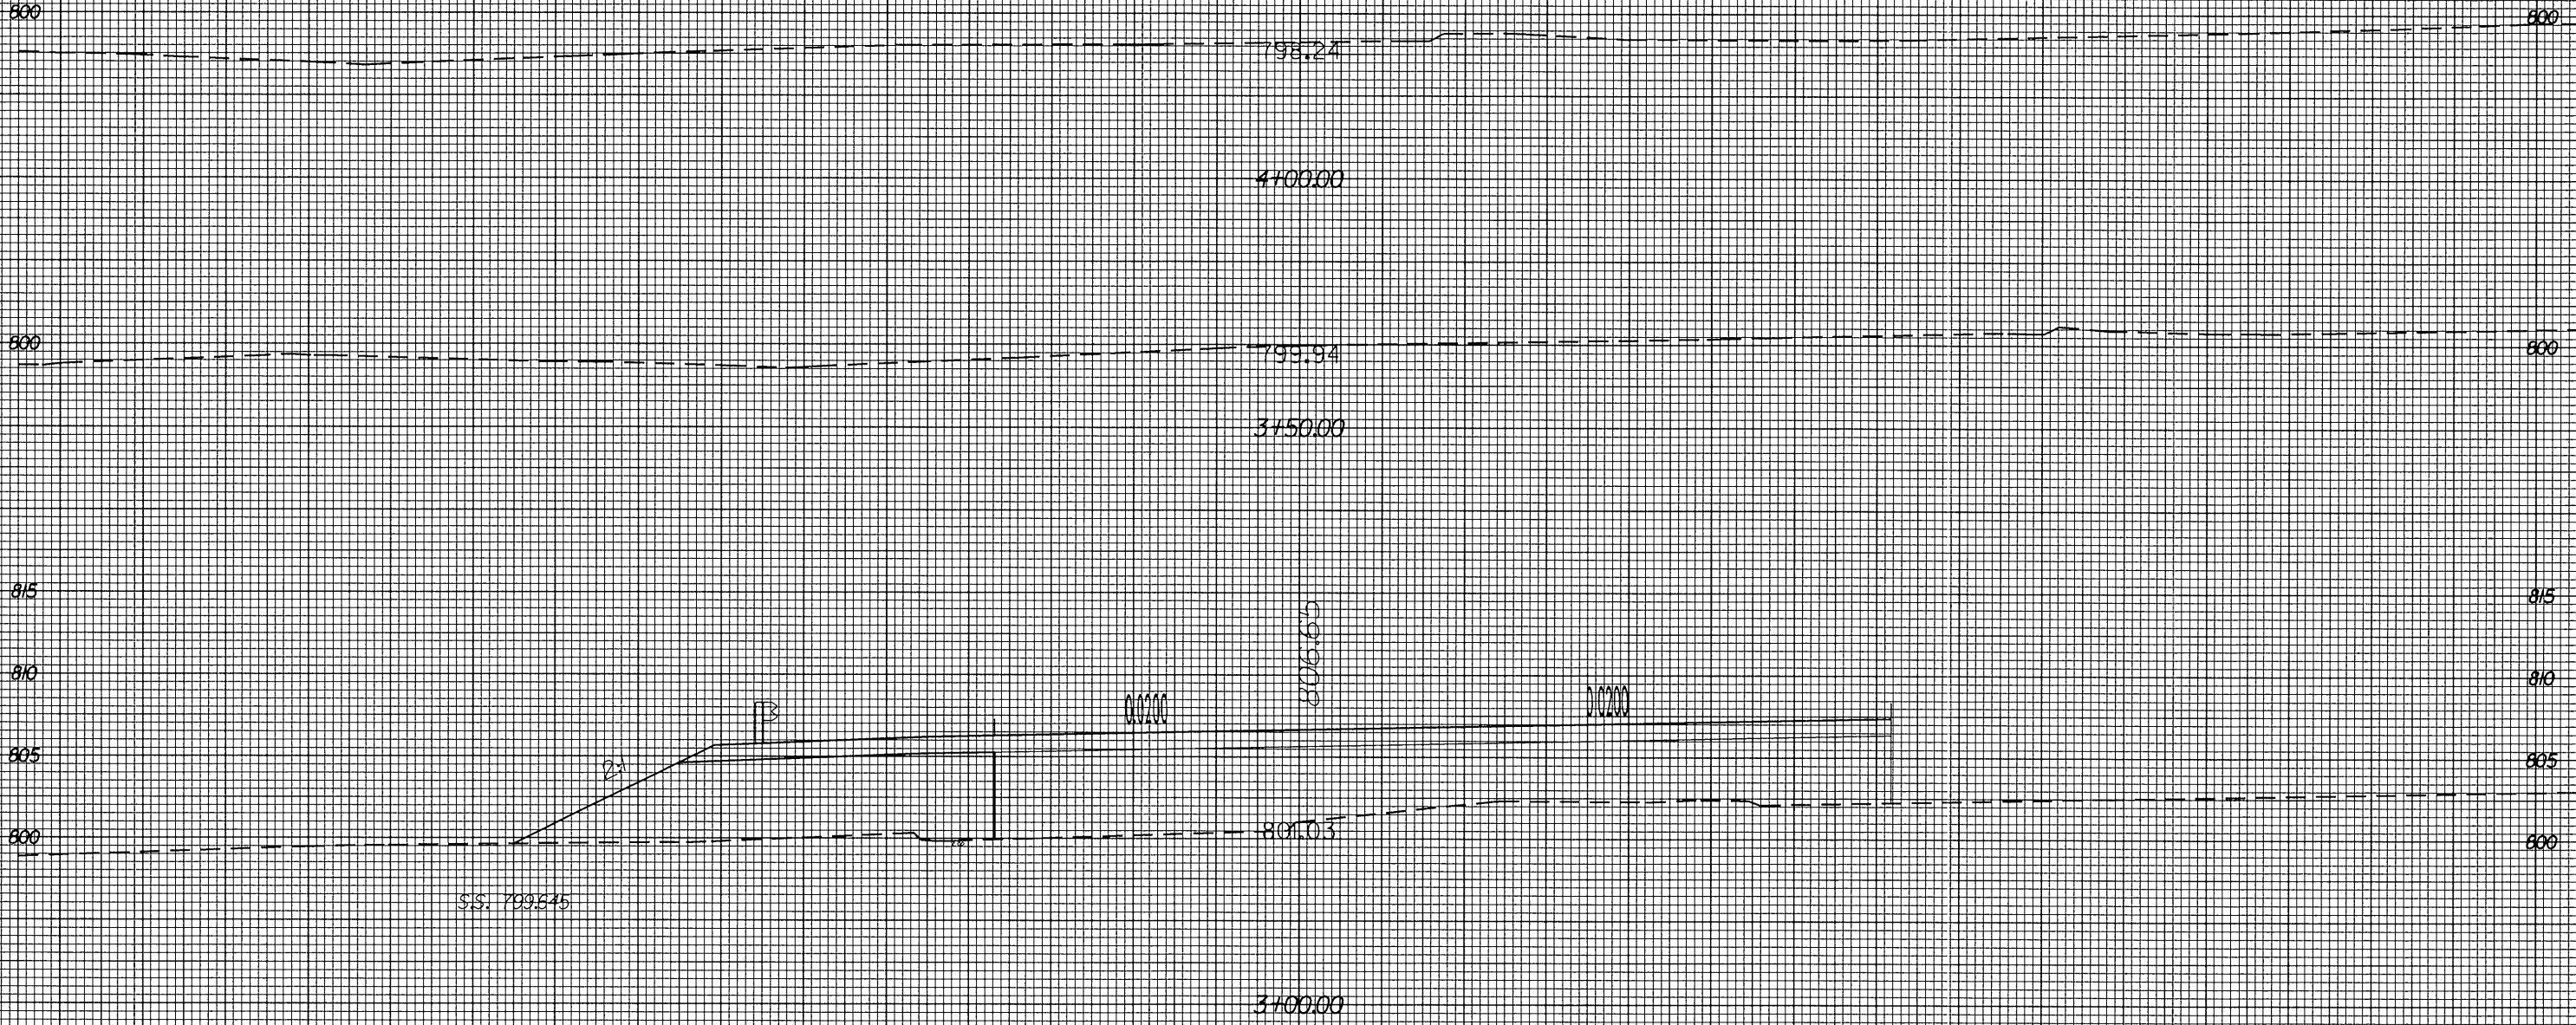

PROJ. REFERENCE NO.  
I-2102

SHEET NO.  
X-62



REVD

02-JUN-2004 14:19  
R:\VIZ\02\_Remp03P  
blcoud11 AT 08CAD021285