




8/23/99



PROJ. REFERENCE NO.
I-2102

SHEET NO.
X-53

70 60 50 40 30 20 10 0 10 20 30 40 50 60 70

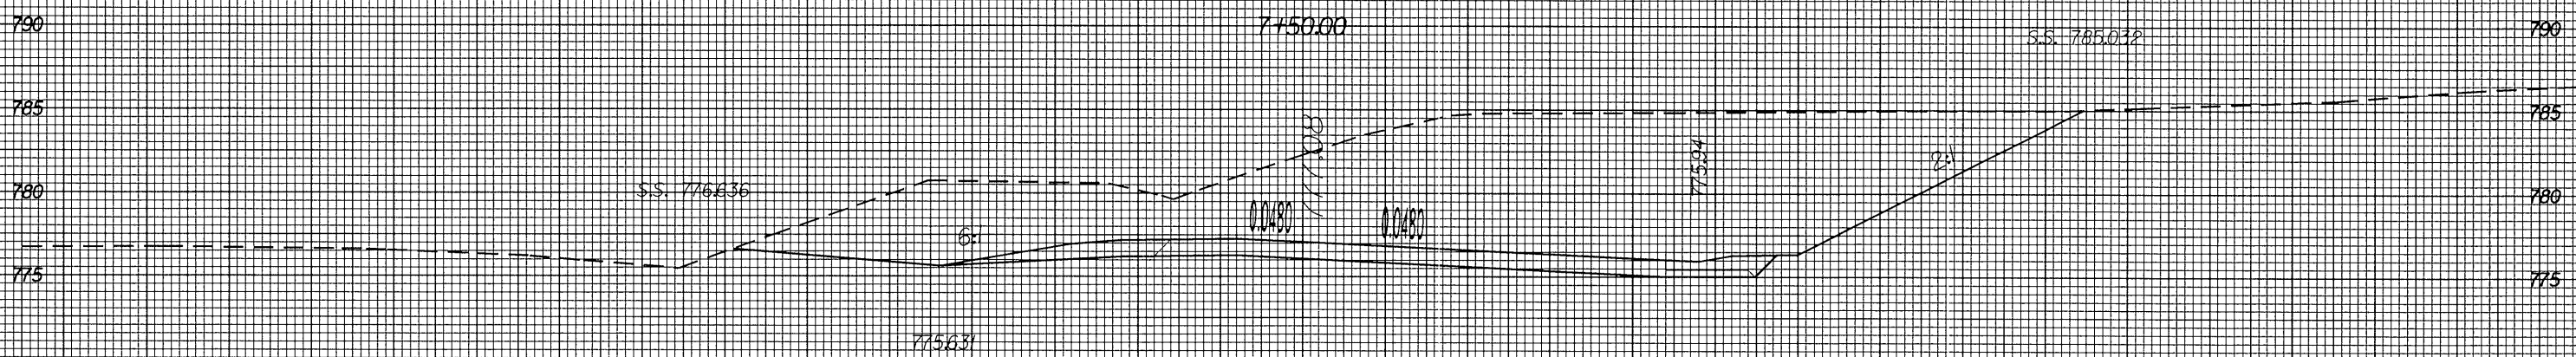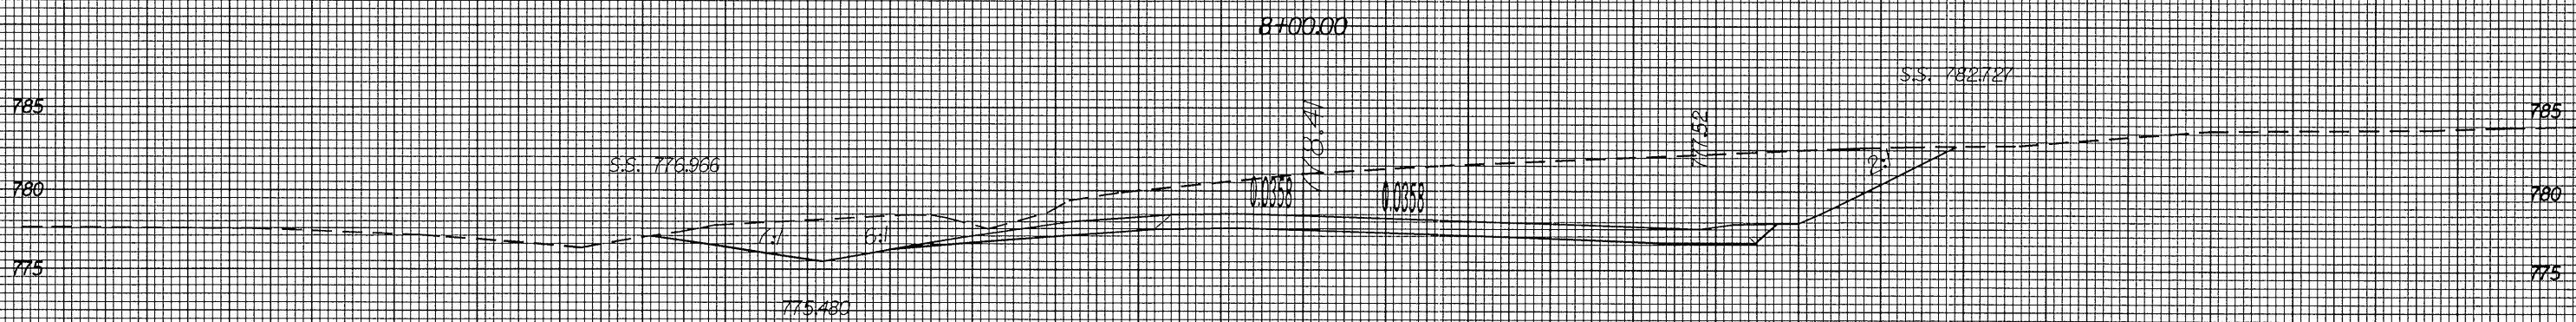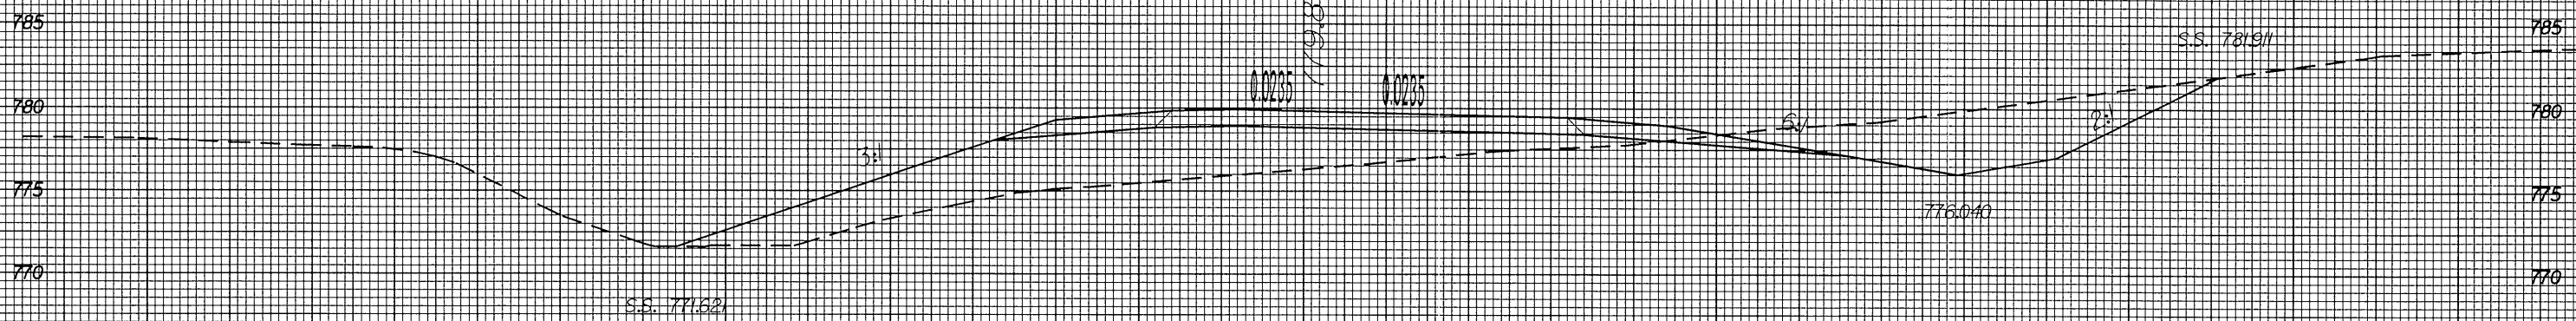

8100.00

7150.00

7100.00

REVC

02 JUN 2004 14:23
812102 Remo
blcoul