


8/23/99



PROJ. REFERENCE NO.	SHEET NO.
I-2102	X-49

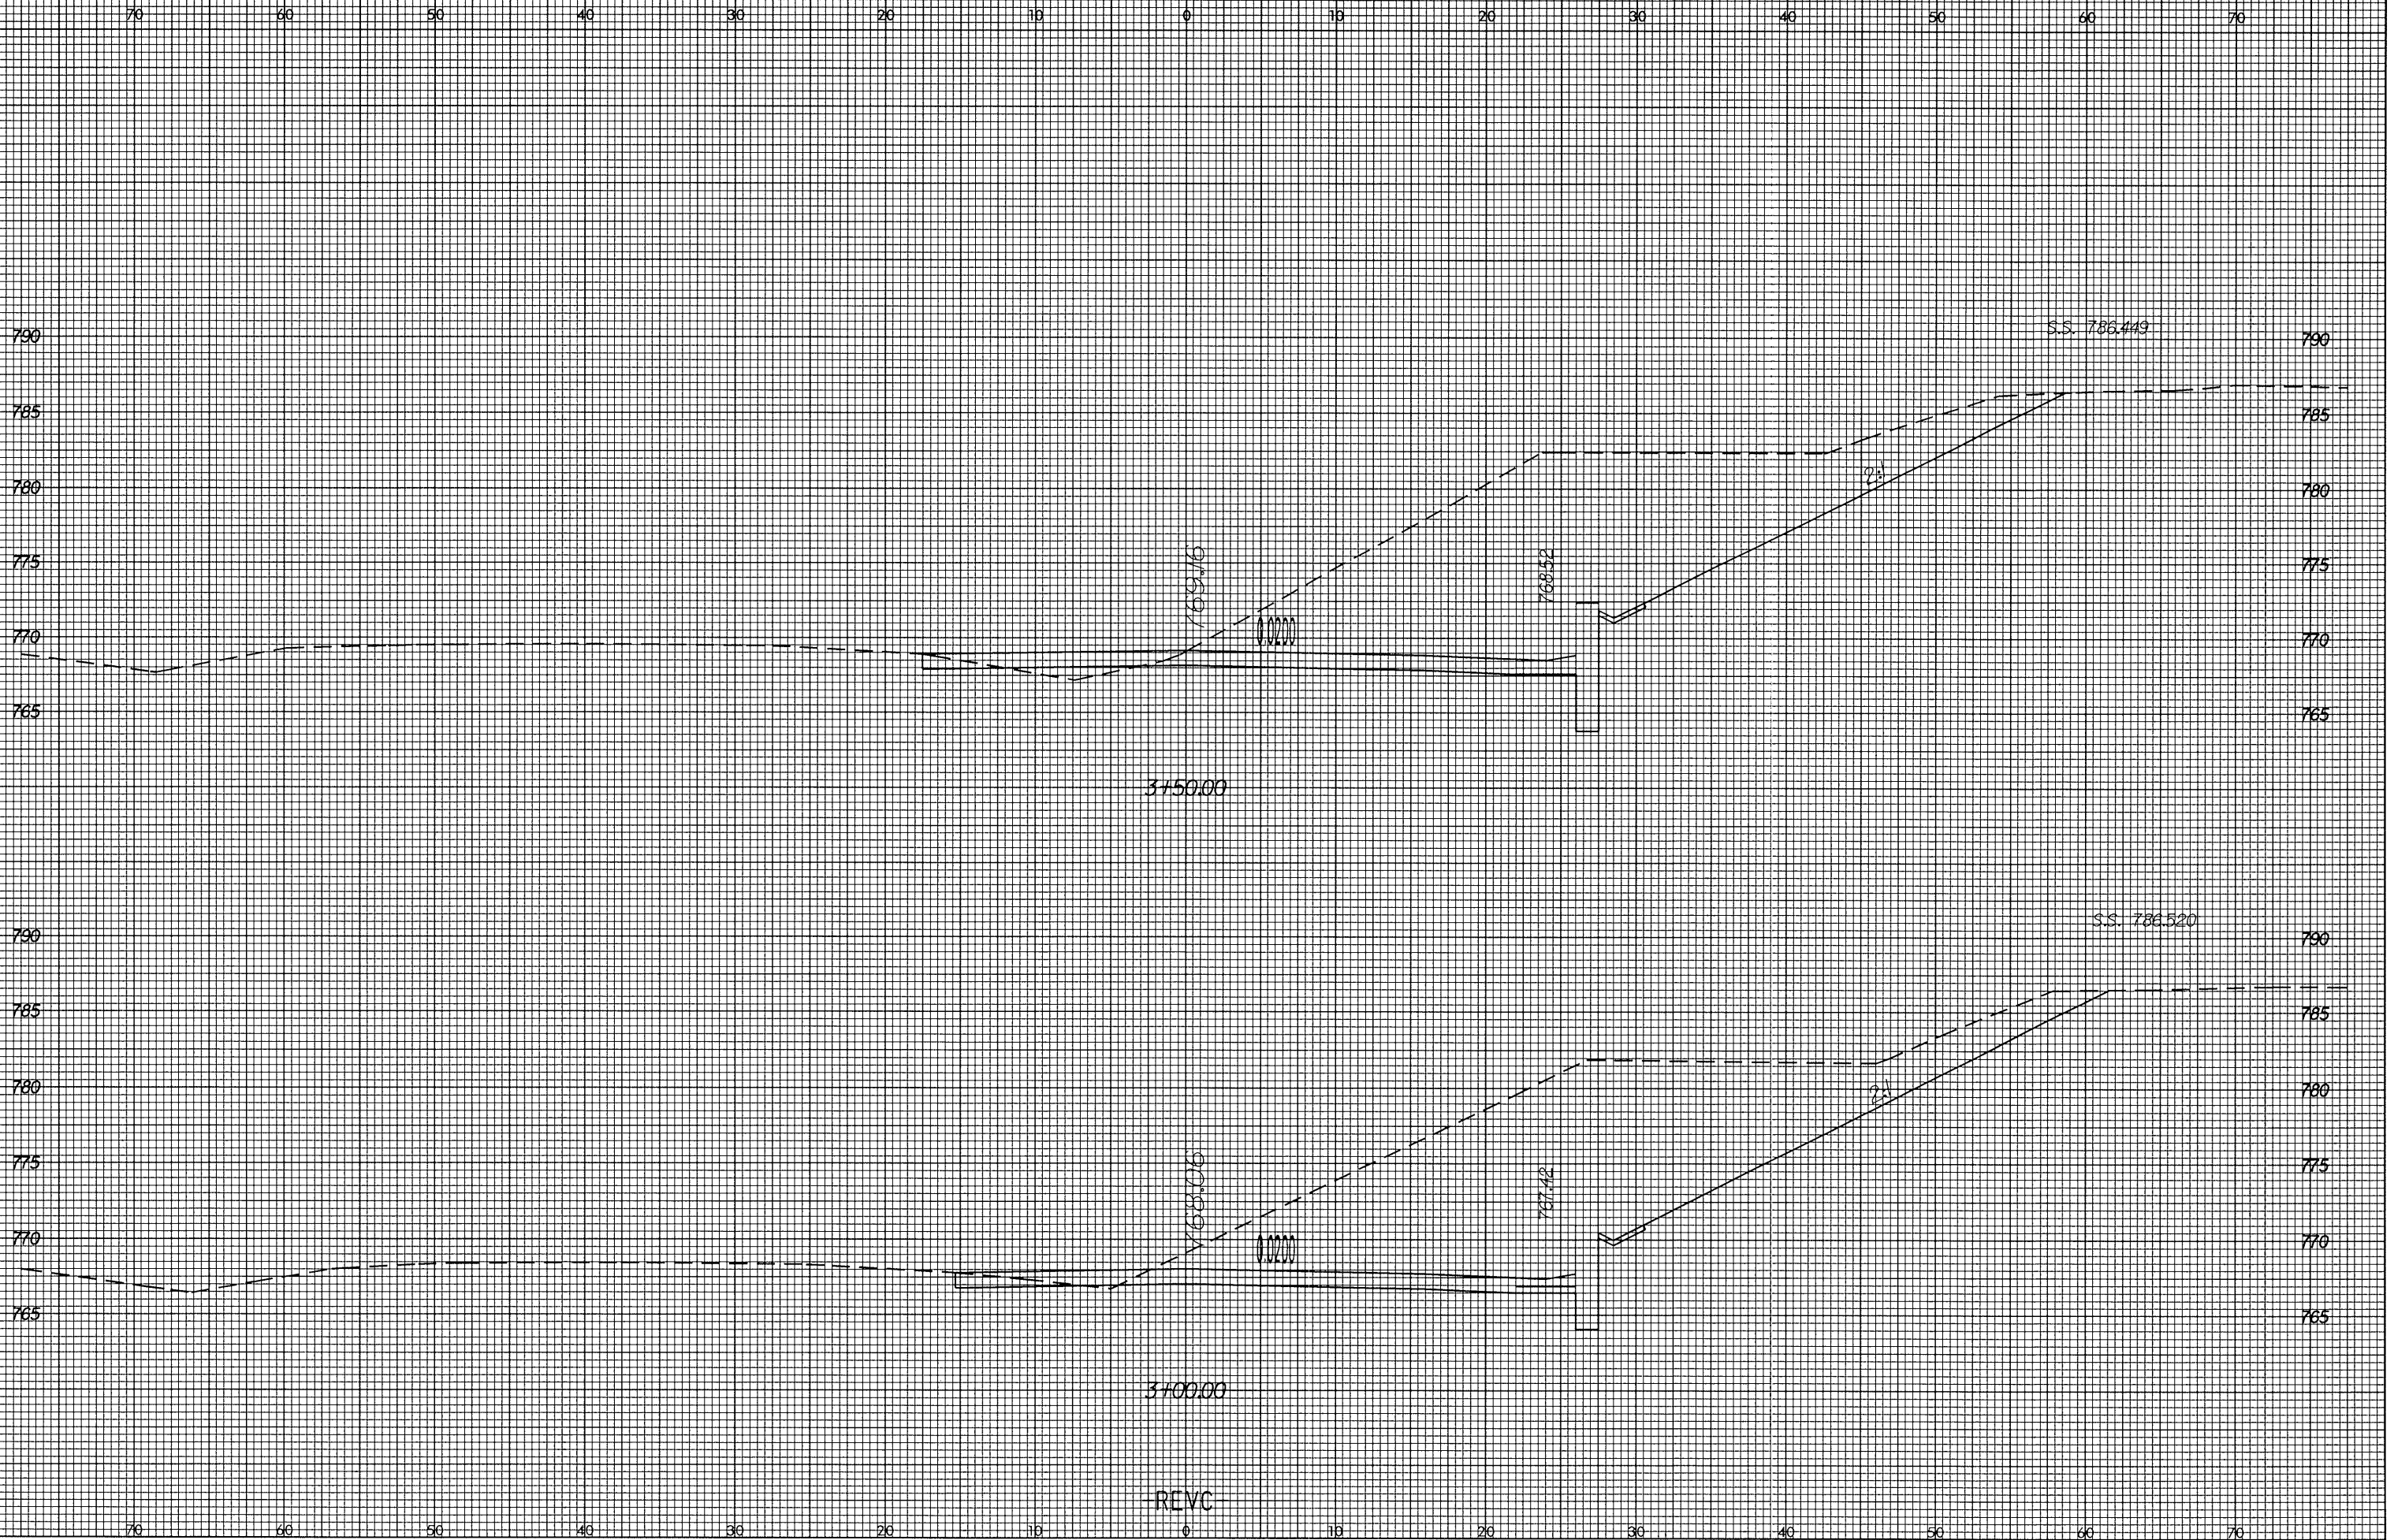

03 JUN 2004 14:24  
D:\2102\01\A\3040212285  
b1.cad

REVC