

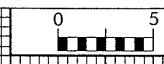


8/23/98

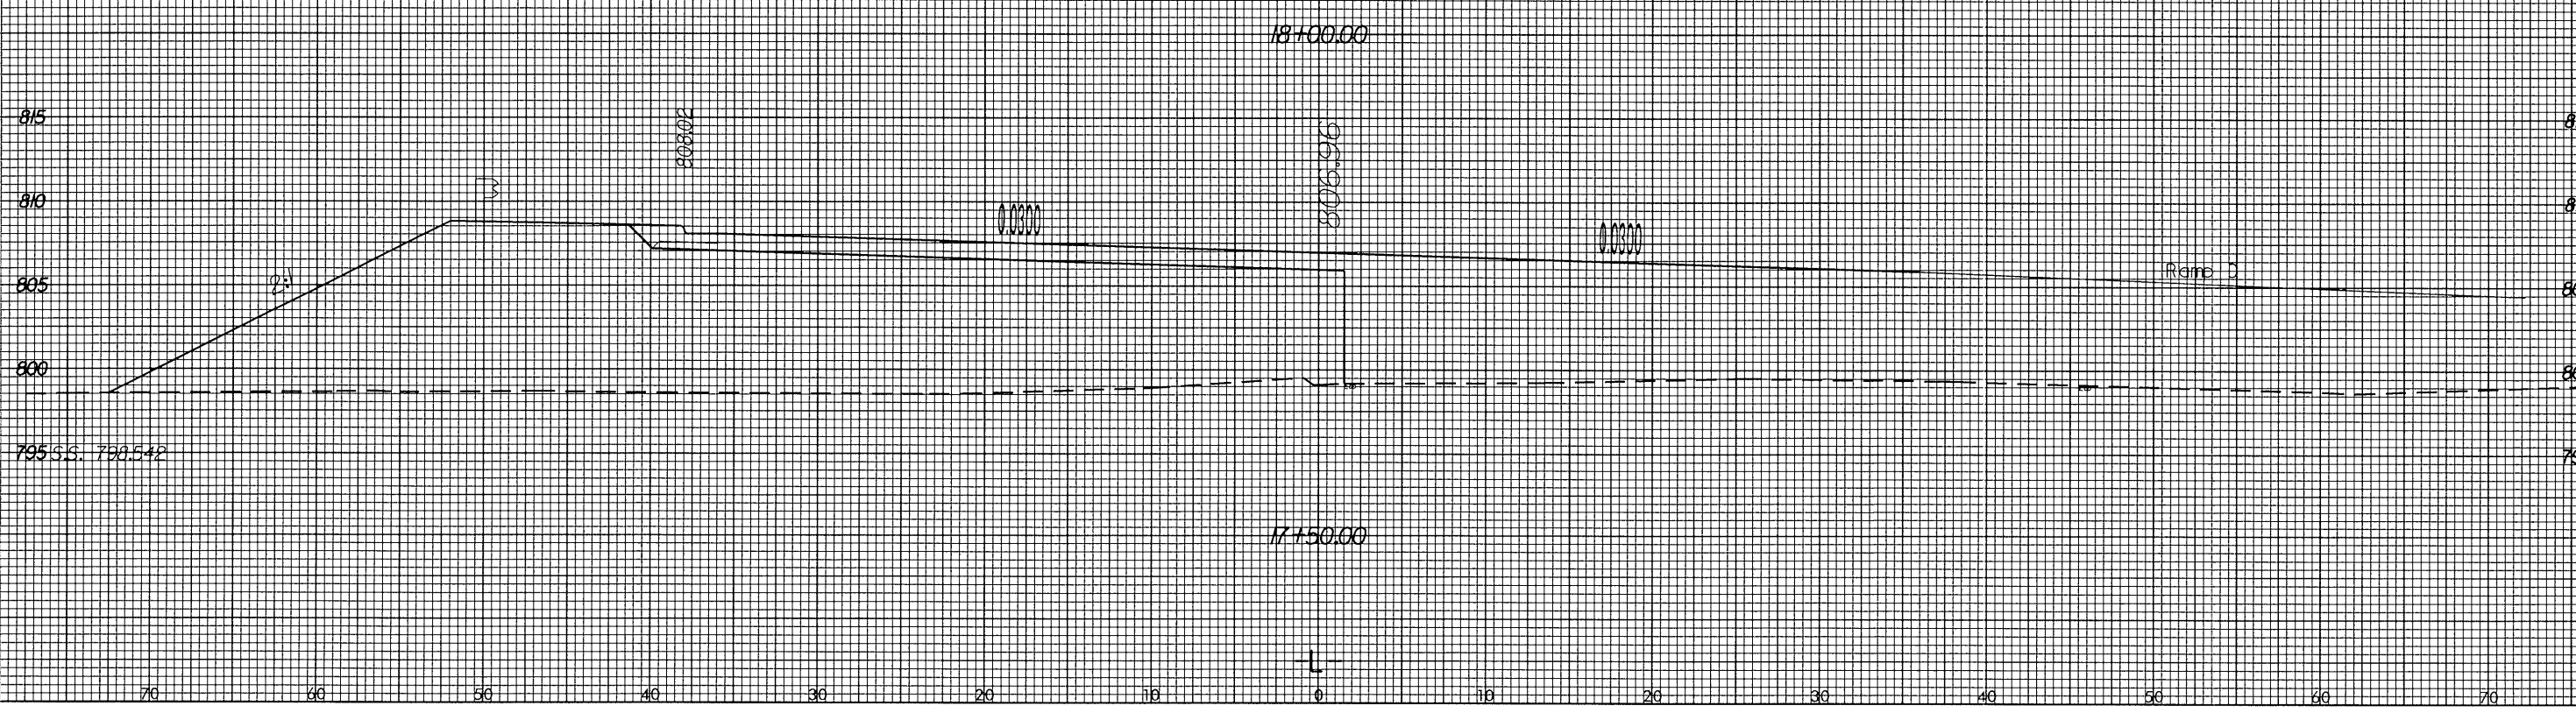

PROJ. REFERENCE NO.
I-2102

SHEET NO.
X-6

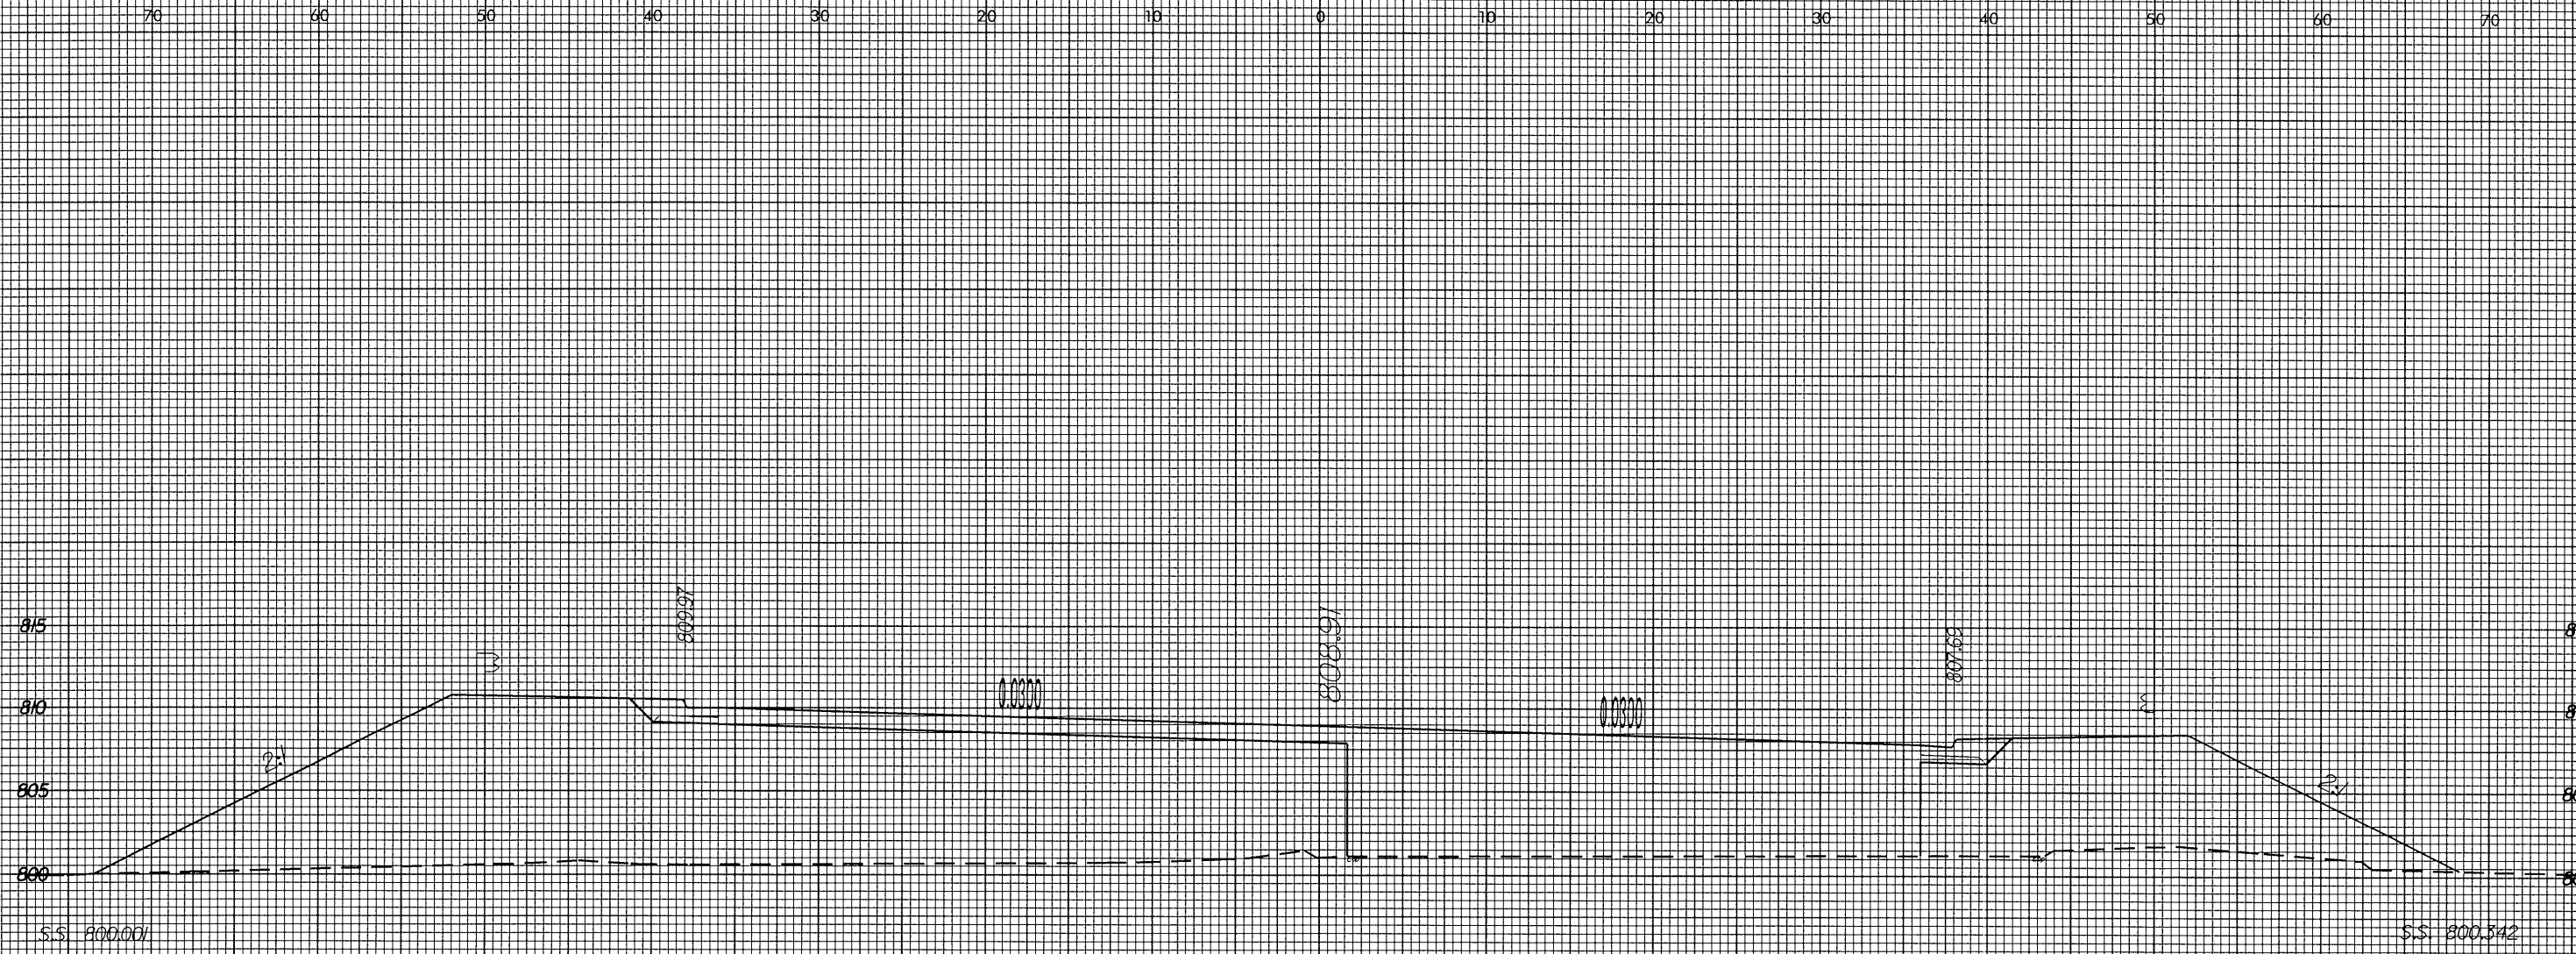

07-SEP-2004 15:39
E:\2102\LR\1\p1
030001