



	PROJECT REFERENCE NO.	SHEET NO.
	U-2717	25
	R/W SHEET NO.	
	ROADWAY DESIGN ENGINEER	
	HYDRAULICS ENGINEER	
		
CONST. REV.		
R/W REV.		

James Parford 8-17-04
Paul Atkinson

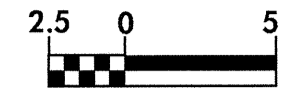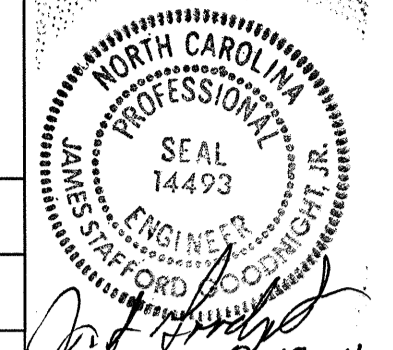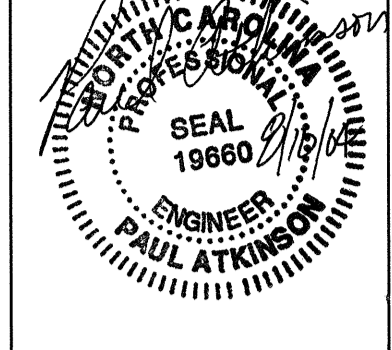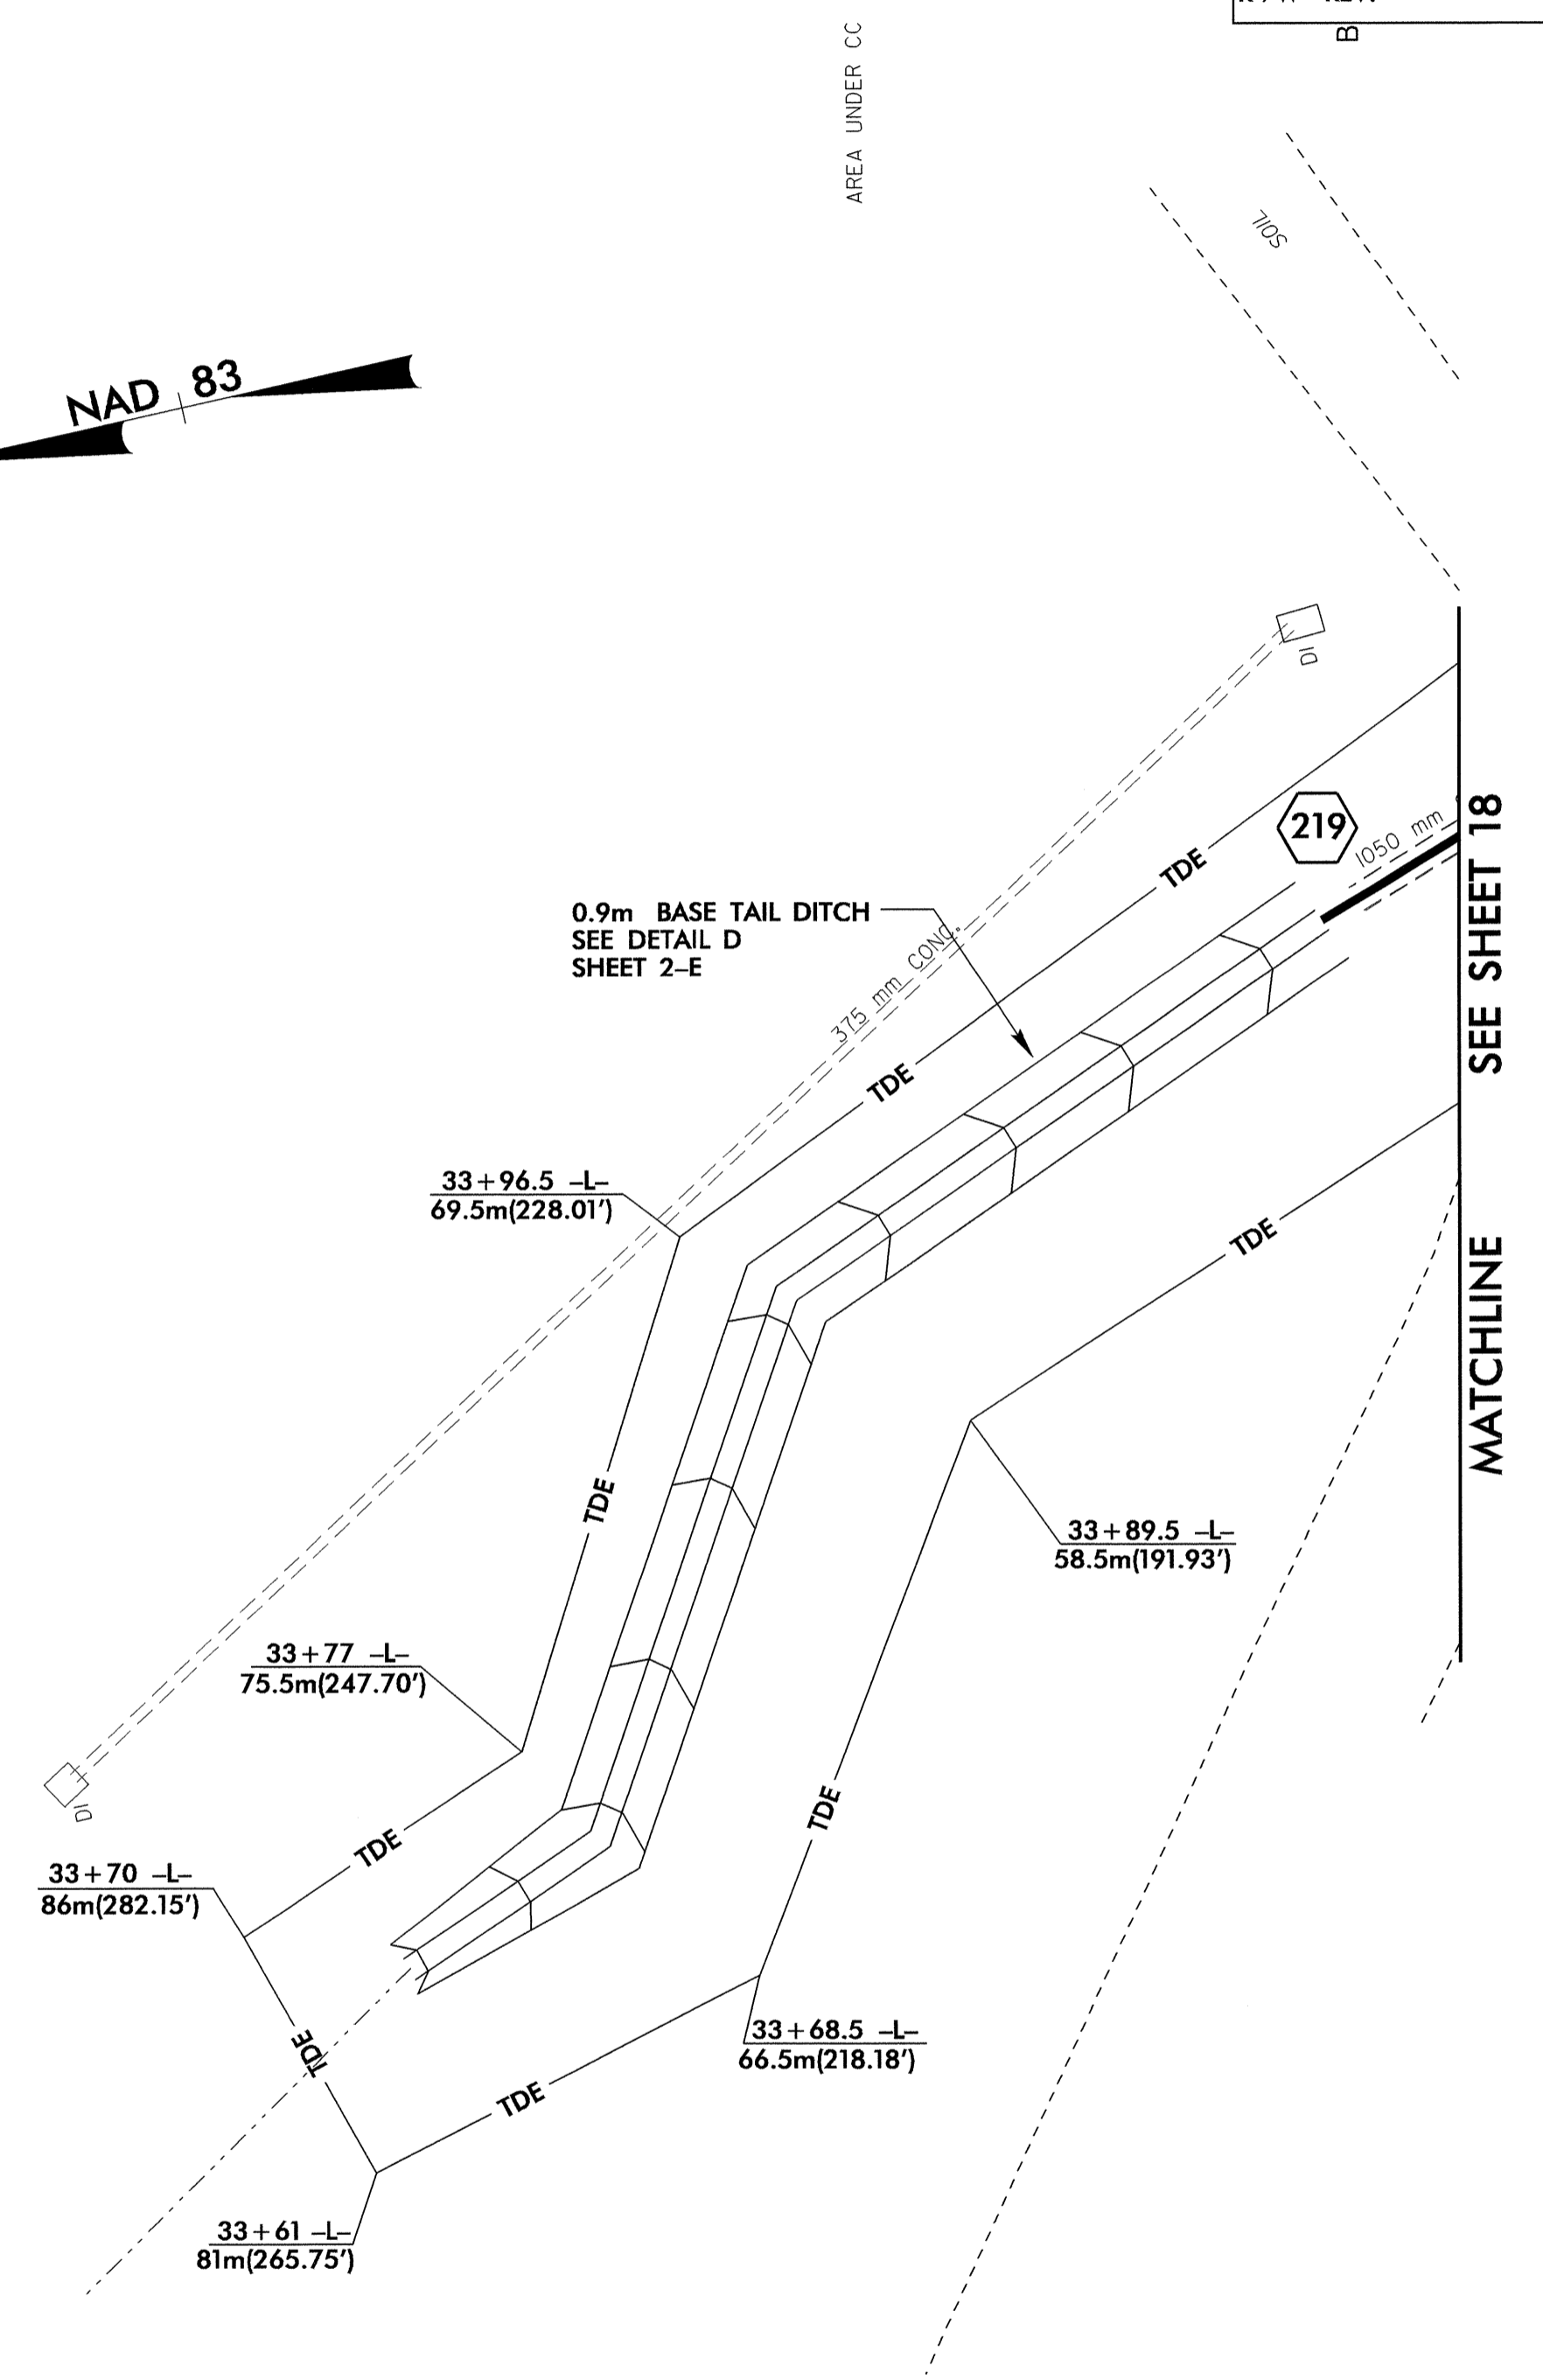

90

BROADSTONE VILLAGE APARTMENTS, LLC.
DB 5291PG 893

REVISIONS

8/17/04

08-AUG-2004 15:47
B:\Projects\RD196538