


NOTE: INSTALL/RESET PORTABLE CONCRETE BARRIER ON THIS SHEET IN ACCORDANCE WITH NOTE 'T', SHEET TCP-2


MATCHLINE STA. 14+00
SEE SHEET TCP-27

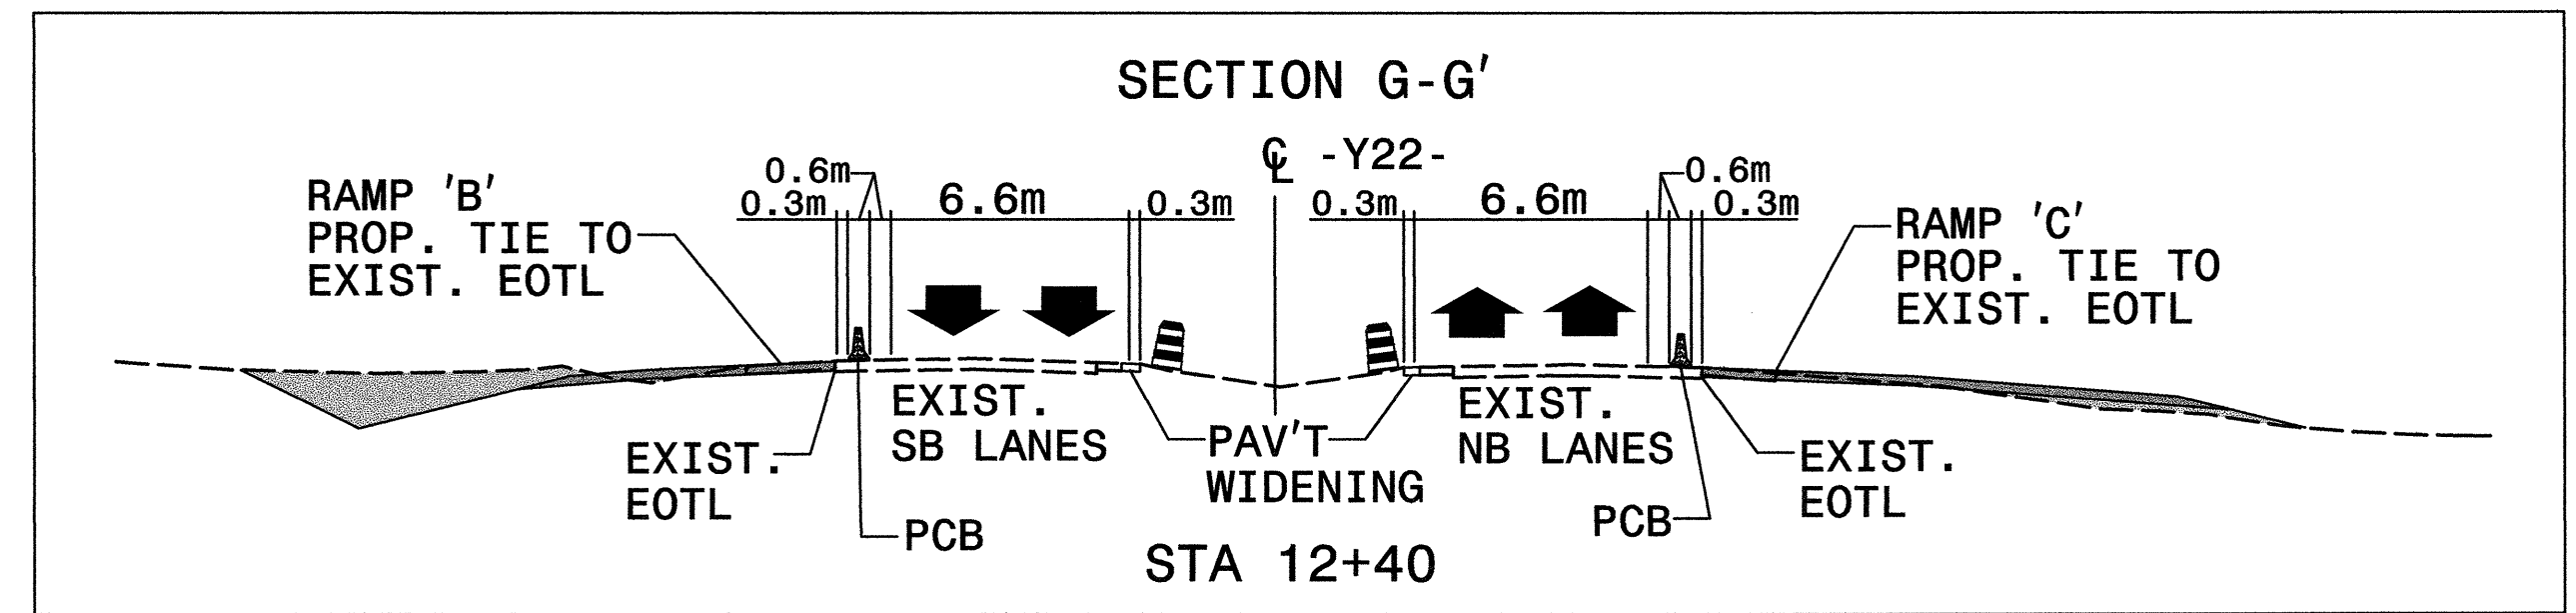


Plans prepared by:
KO & ASSOCIATES, P.C.
Consulting Engineers
101 SCHAUB DR, SUITE #202
RALEIGH, N.C. 27606
For Division of Highways

APPROVED: *Michael Rzepka* DATE: 6-18-04

PHASE III DETAIL

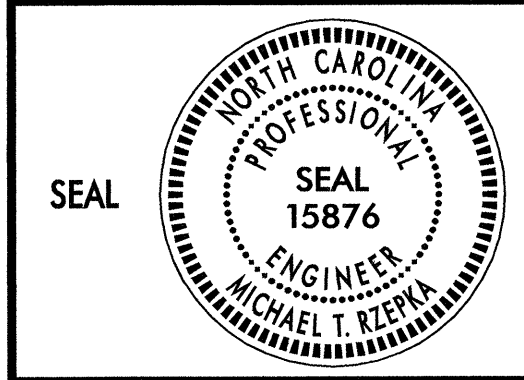

SCALE: NONE
DATE: 6-04
DWG. BY: MTR
DESIGN BY: MTR
REVIEWED BY: MSA

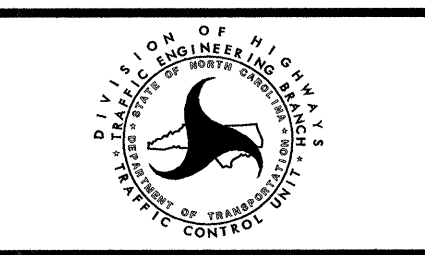

REVISIONS	