

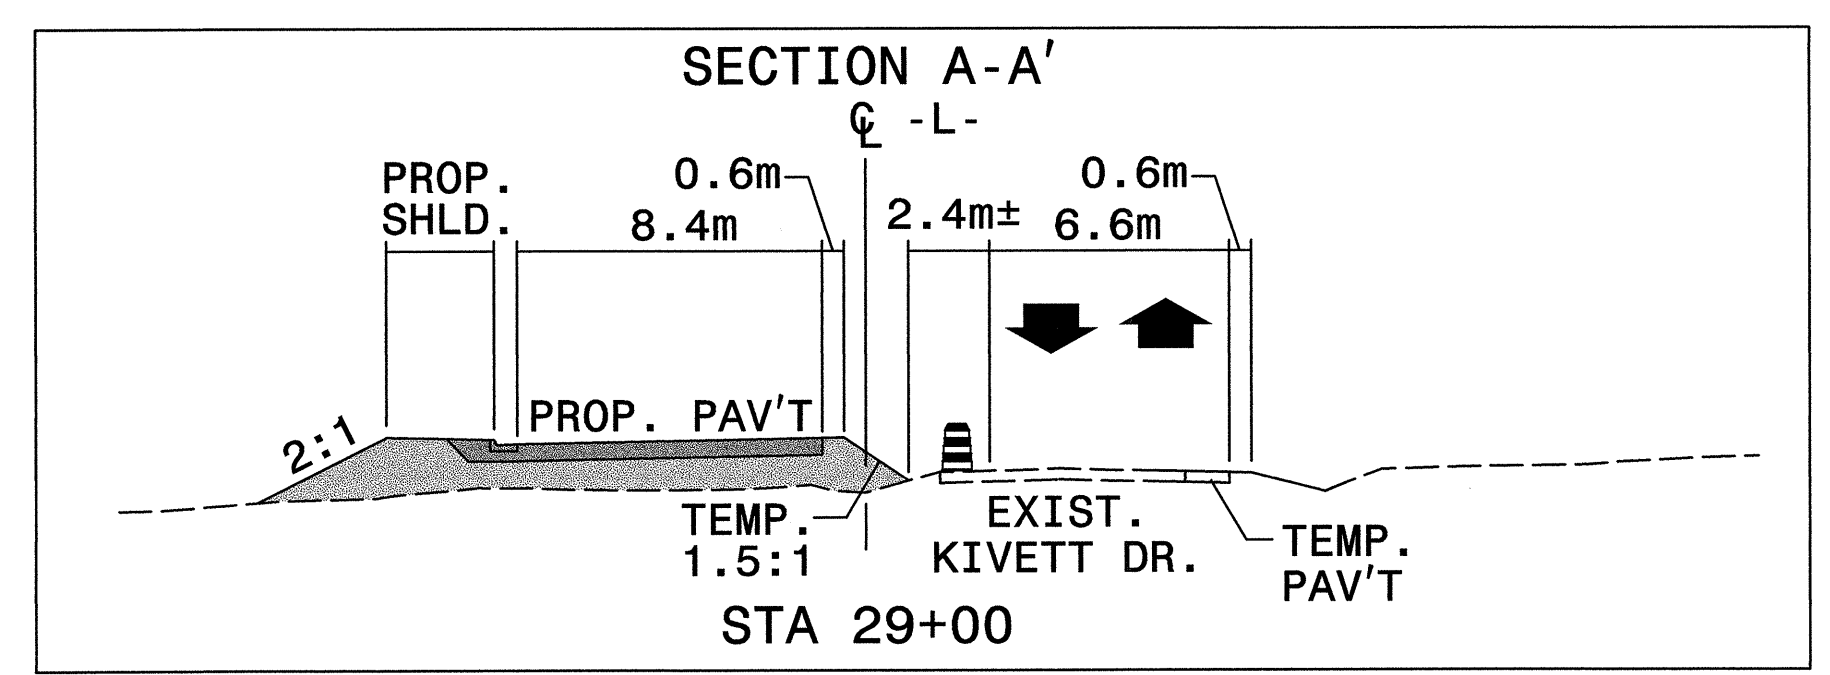


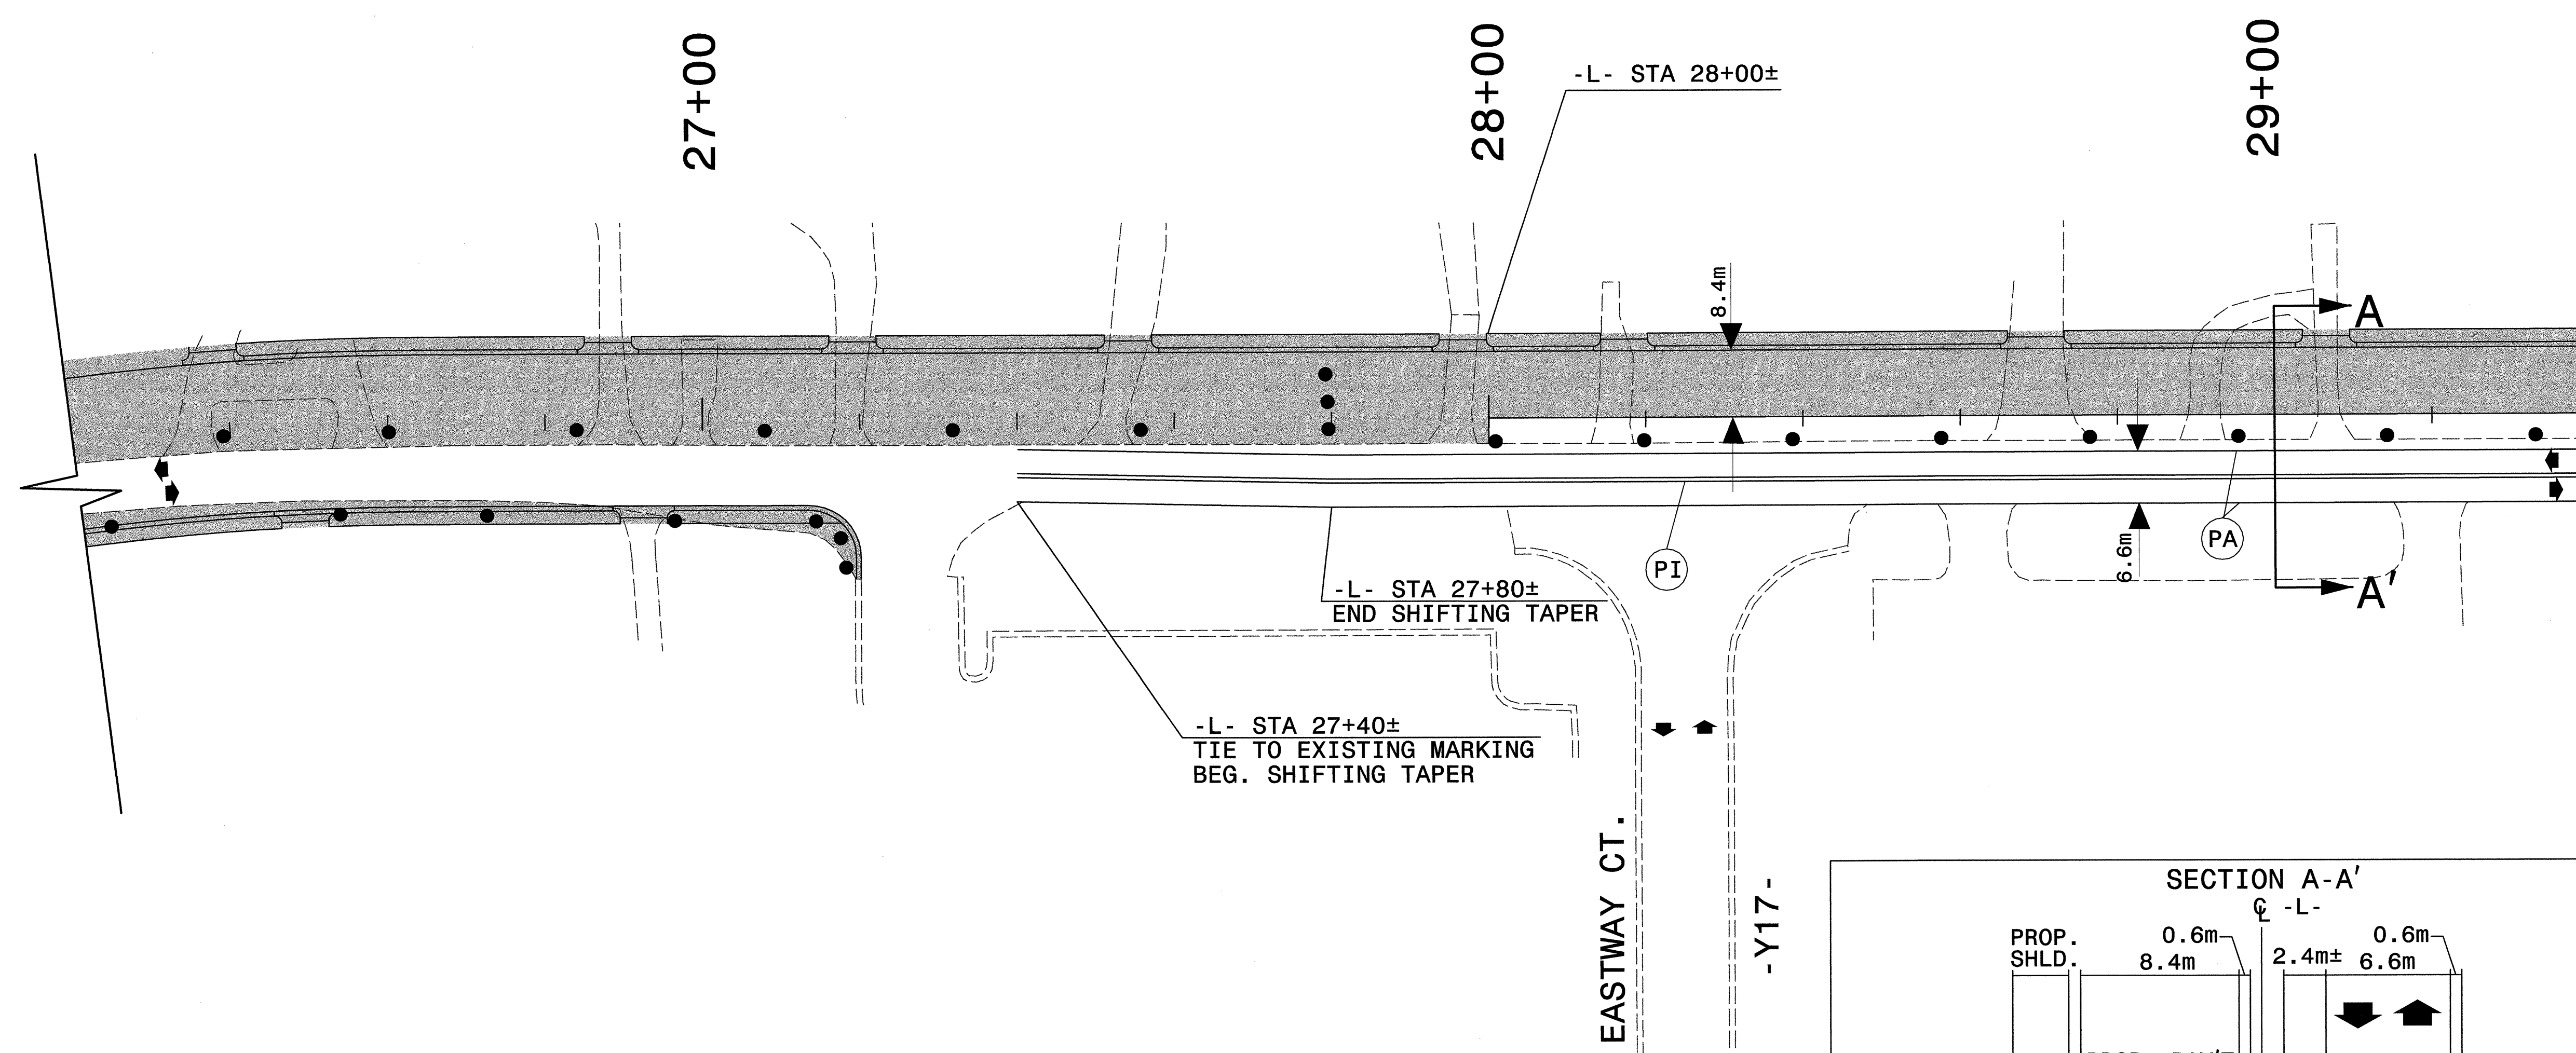

PROJ. REFERENCE NO.	SHEET NO.
U-2717	TCP-14

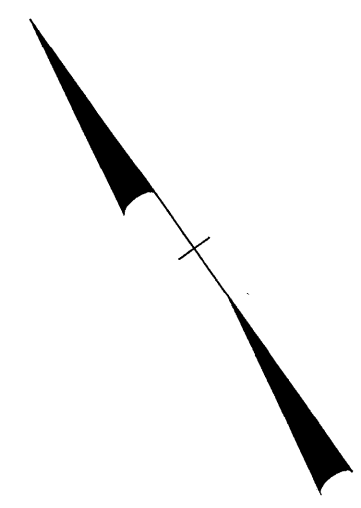


Plans prepared by:
KO & ASSOCIATES, P.C.
 Consulting Engineers
 101 SCHAUB DR., SUITE #202
 RALEIGH, N.C. 27606
 For Division of Highways

APPROVED: *Michael R. Zema* DATE: 6-18-04



PHASE II DETAIL

SCALE:	NONE
DATE:	6-04
DWG. BY:	MTR
DESIGN BY:	MTR
REVIEWED BY:	MSA

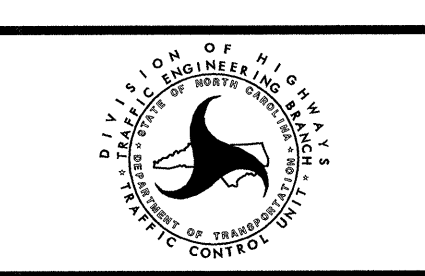

REVISIONS	

P:\r\off11cu-2717\000\plans\p2\inwz.dgn
 06/02/2004 10:48:43 AM