


PHASE 1

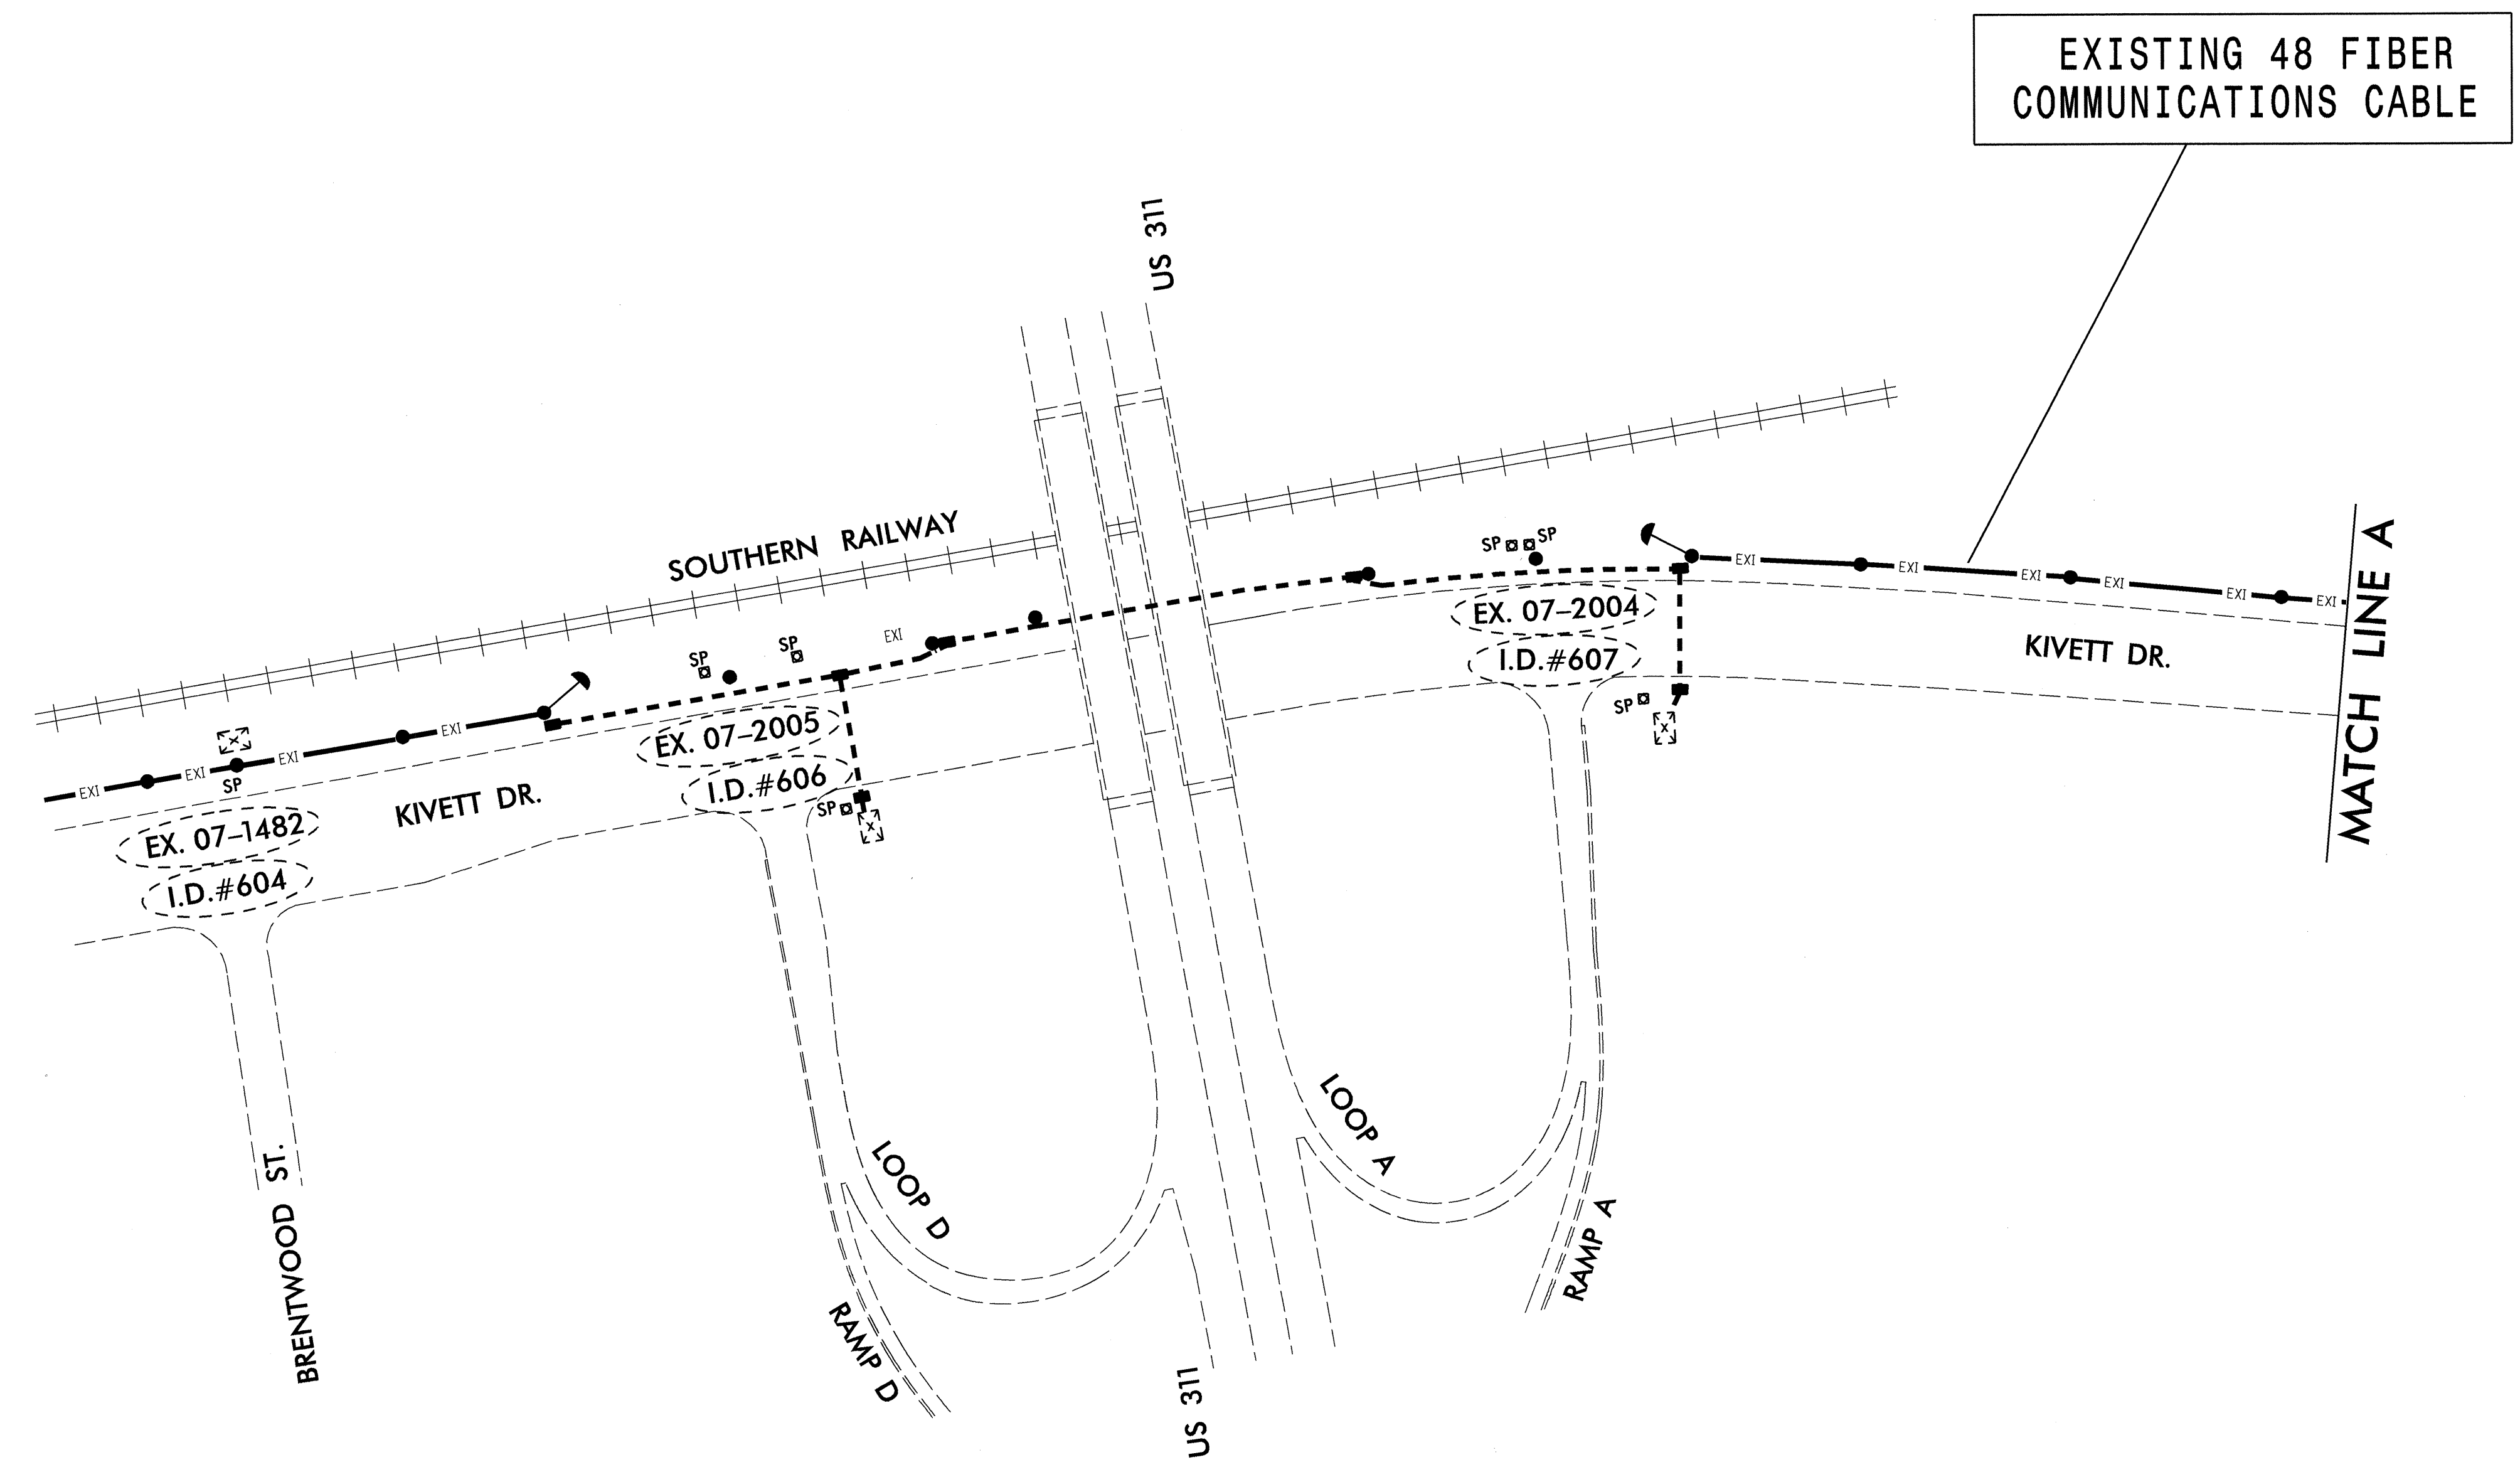

ALL NCDOT COMMUNICATIONS CABLE ATTACHMENT POINTS ARE 1 METER (40 INCHES) BELOW POWER (FRONT SIDE OF POLE) UNLESS OTHERWISE NOTED.

	PLANS PREPARED BY : RUMMEL KLEPPER & KAHL, LLP <i>consulting engineers</i> 5800 FARINGDON PLACE SUITE 105 RALEIGH, NORTH CAROLINA 27609-3960		COMMUNICATIONS CABLE AND CONDUIT ROUTING PLANS							
	FOR DIVISION OF HIGHWAYS		<table border="1"> <tr> <td>DIVISION 07</td> <td>GUILFORD COUNTY</td> <td>HIGH POINT</td> </tr> <tr> <td>PLAN DATE: 05-15-04</td> <td>REVIEWED BY: D. W. MORTON</td> <td></td> </tr> <tr> <td>PREPARED BY: C. B. HOLDEN</td> <td>REVISIONS</td> <td>INIT. DATE</td> </tr> </table>	DIVISION 07	GUILFORD COUNTY	HIGH POINT	PLAN DATE: 05-15-04	REVIEWED BY: D. W. MORTON		PREPARED BY: C. B. HOLDEN
DIVISION 07	GUILFORD COUNTY	HIGH POINT								
PLAN DATE: 05-15-04	REVIEWED BY: D. W. MORTON									
PREPARED BY: C. B. HOLDEN	REVISIONS	INIT. DATE								
<p>122 N. McDowell St., Raleigh, NC 27603</p>		<table border="1"> <tr> <td colspan="2"> </td> <td> 7-7-04 DATE </td> </tr> <tr> <td colspan="3"> SIG. INVENTORY NO. CABLE02_20040415.SIG </td> </tr> </table>					7-7-04 DATE	SIG. INVENTORY NO. CABLE02_20040415.SIG		
		7-7-04 DATE								
SIG. INVENTORY NO. CABLE02_20040415.SIG										