



PROJECT REFERENCE NO. U-2717	SHEET NO. UC-25
DESIGNED BY: DMP	
DRAWN BY: DMP	
CHECKED BY: DMP	
APPROVED BY:	
REVISED:	
NORTH CAROLINA DEPARTMENT OF TRANSPORTATION	
DESIGN SERVICES UNIT PHONE: (919) 250-4128 FAX: (919) 250-4119	
UTILITY CONSTRUCTION PLANS ONLY	


UTILITY CONSTRUCTION

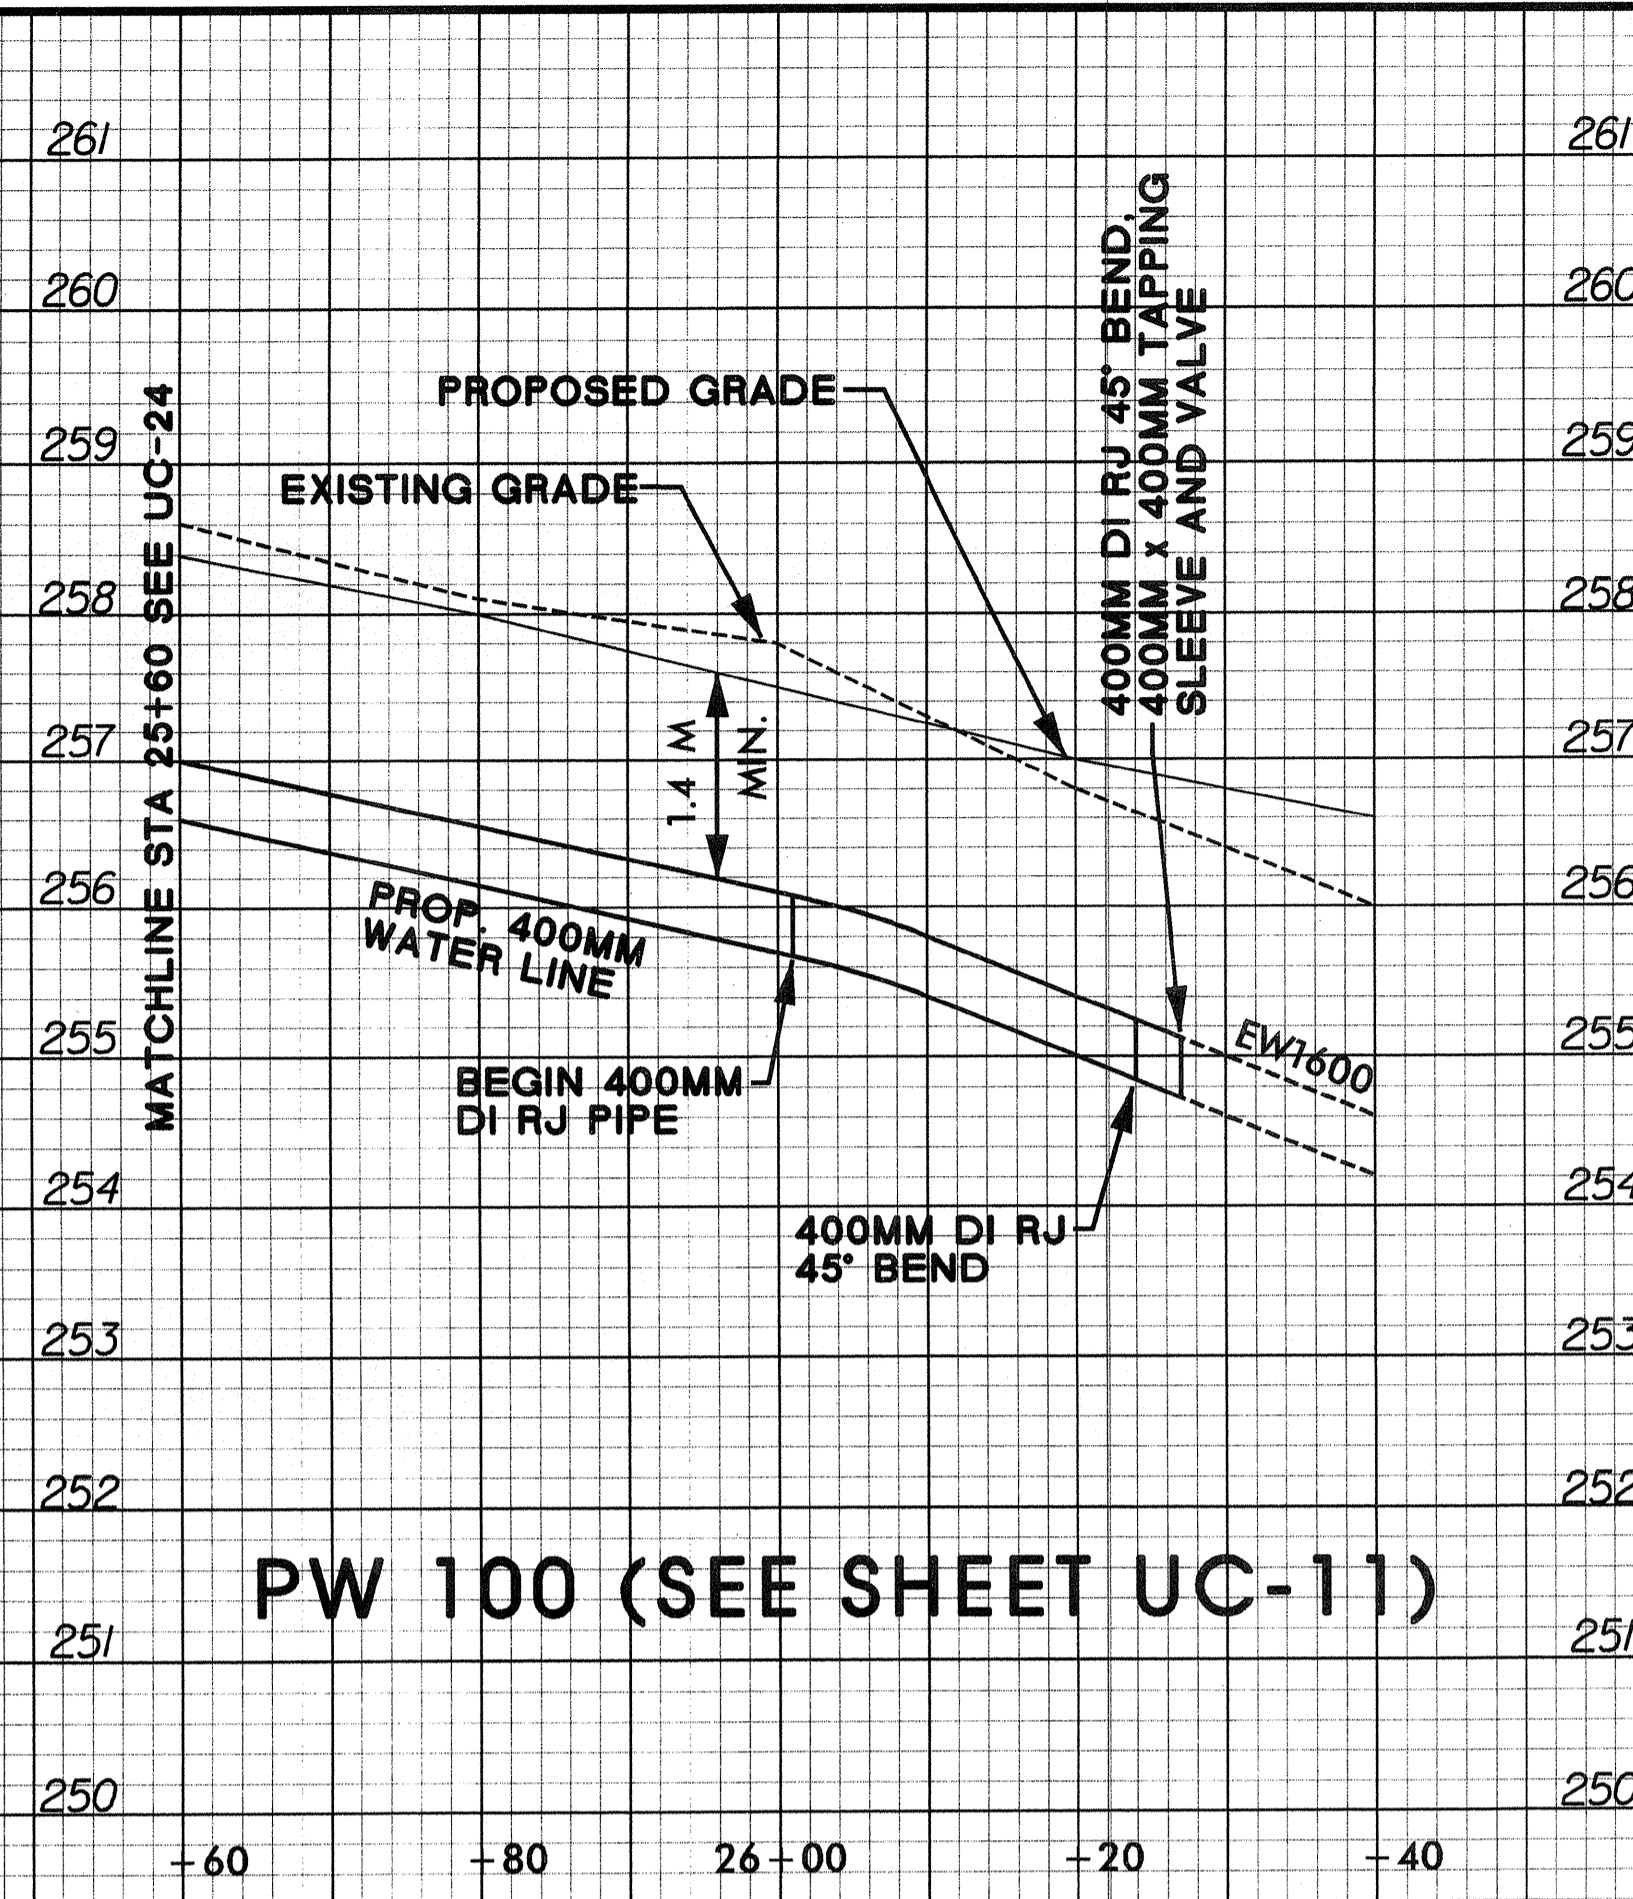

PW 100 (SEE SHEET UC-11)

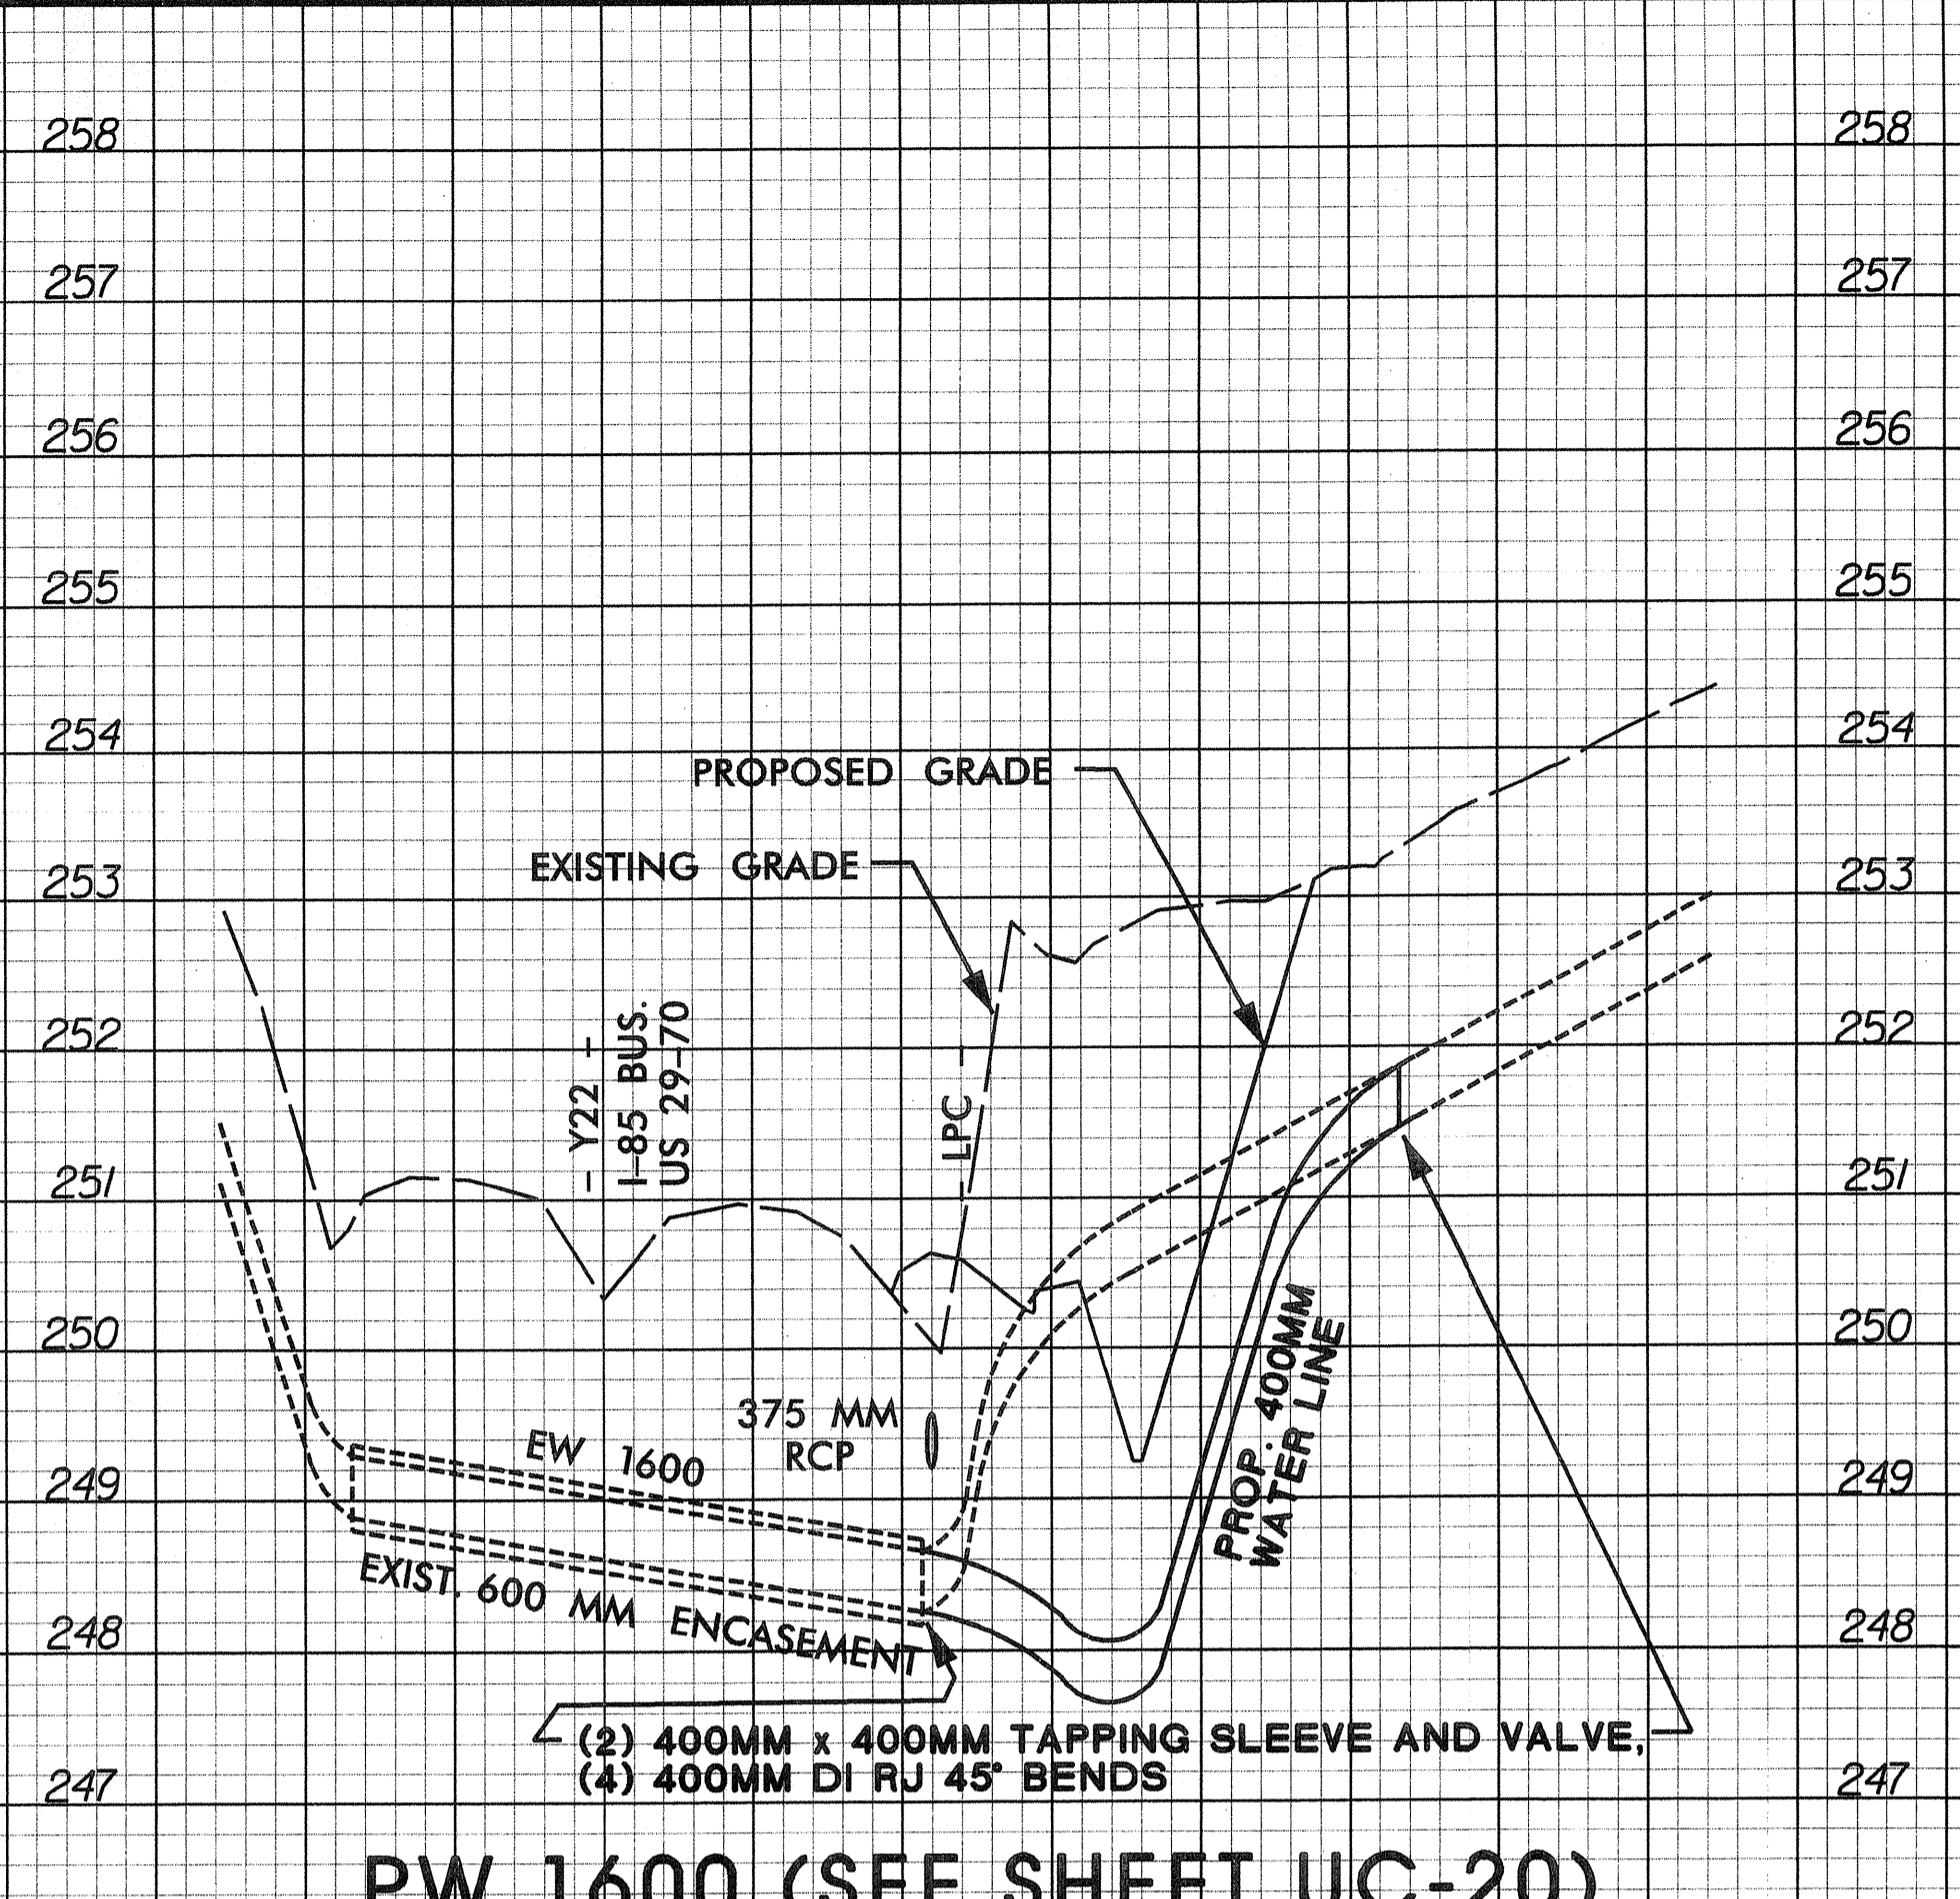

PW 1600 (SEE SHEET UC-20)

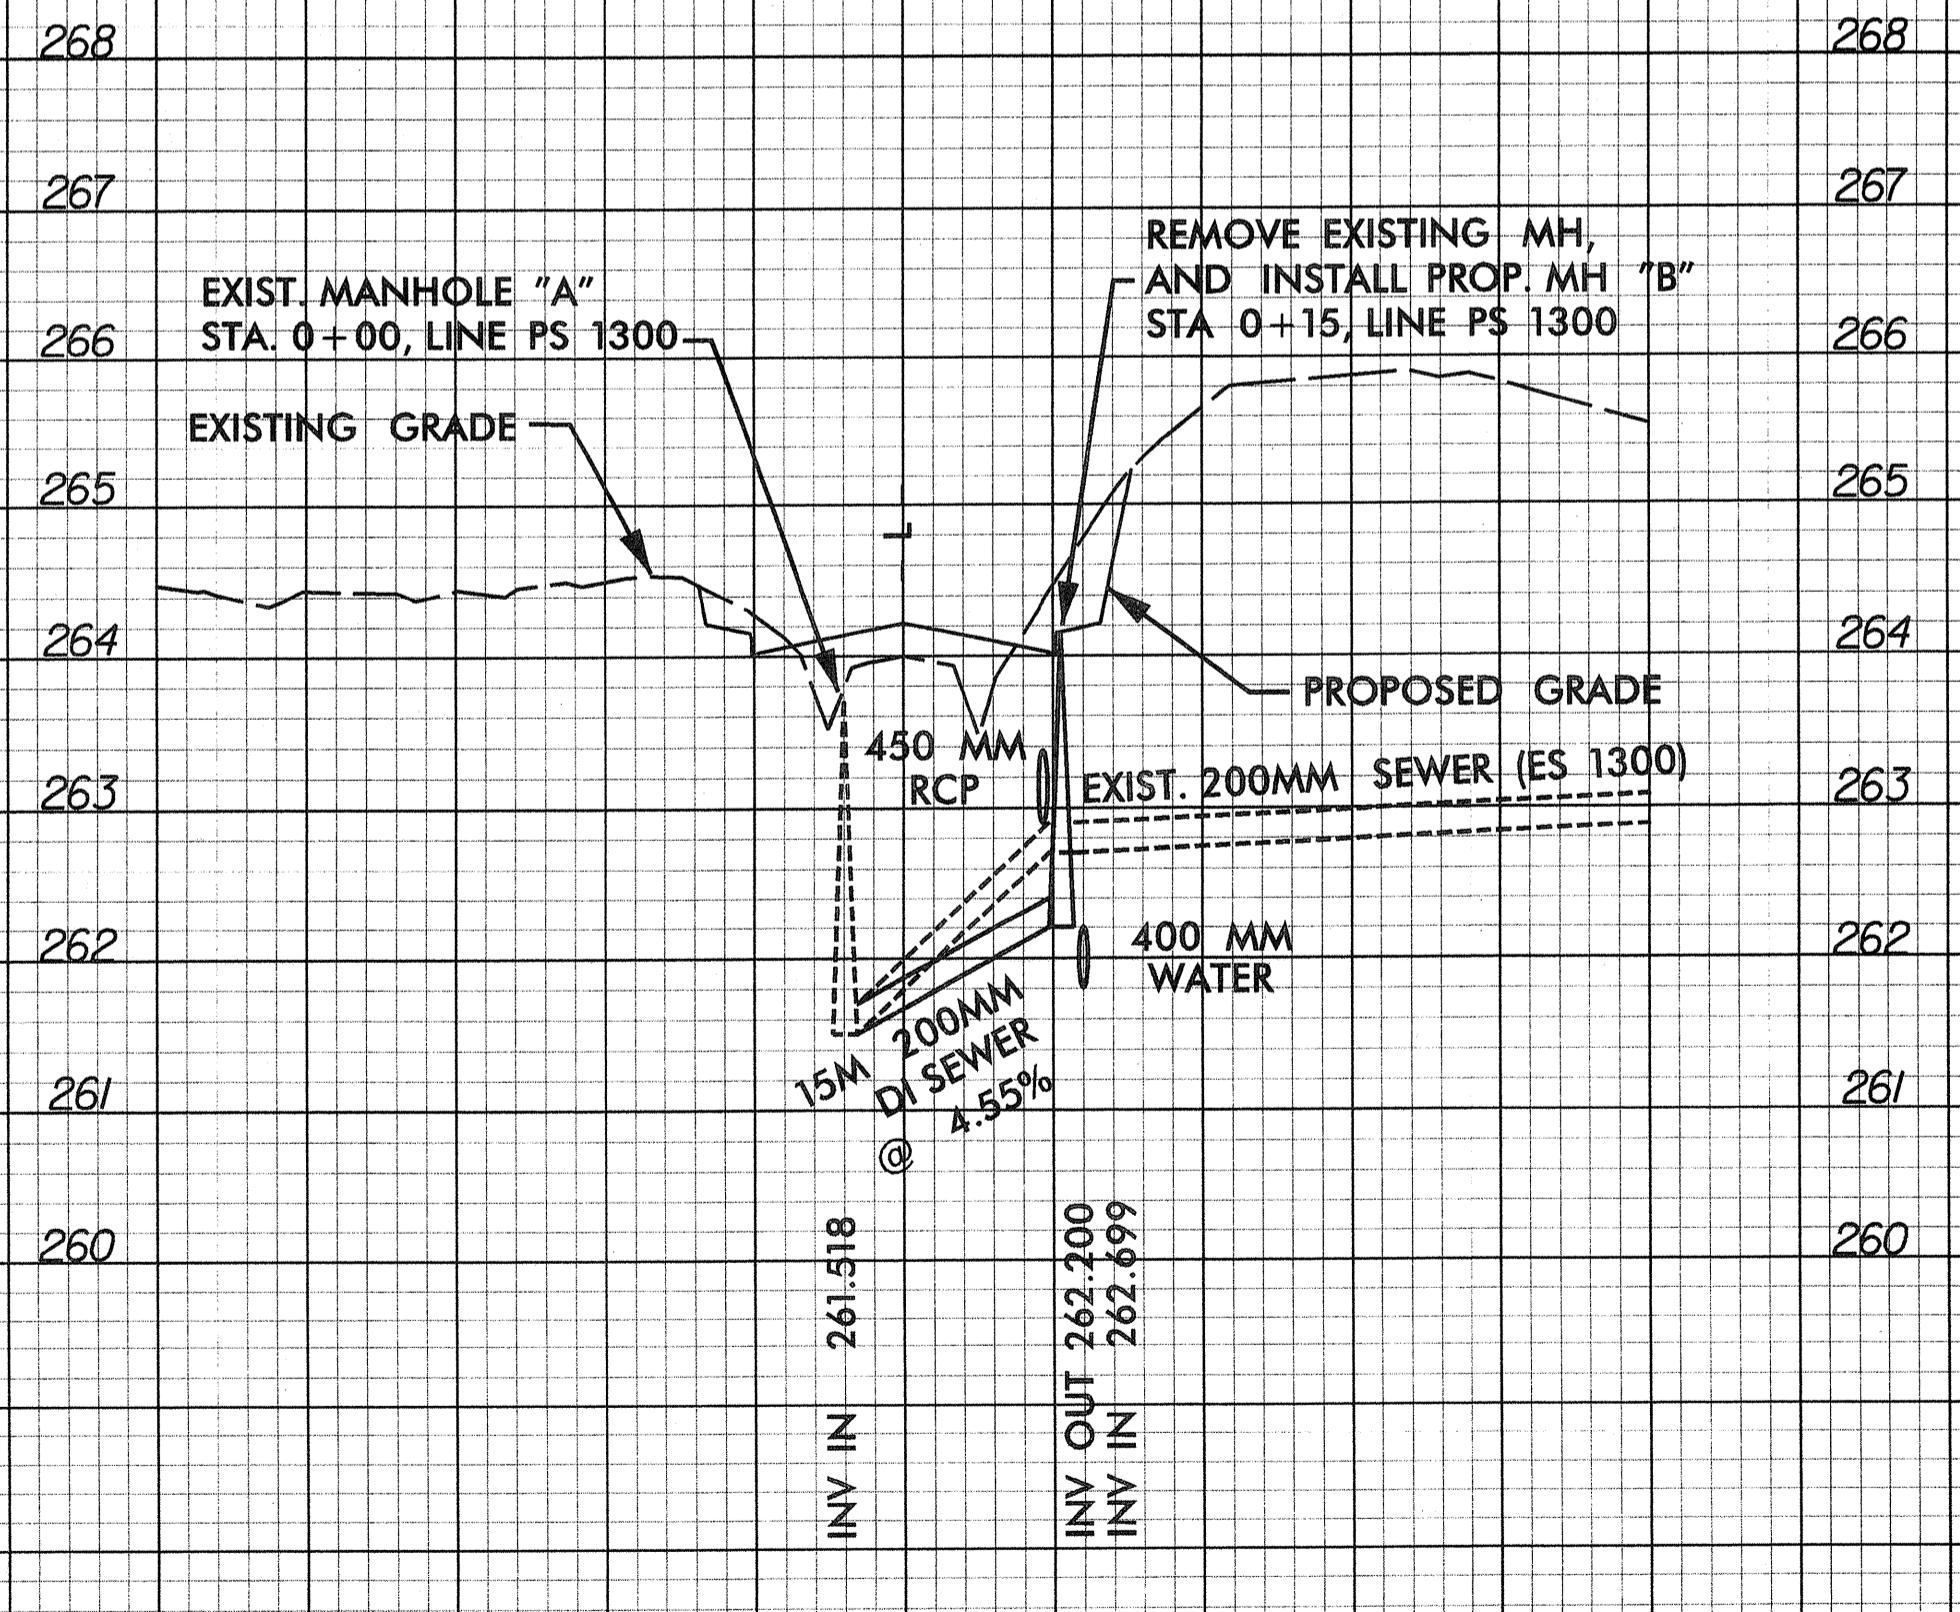

PS 1300 (SEE SHEET UC-09)