

**METRIC**


2.5 0 5

CONST. REV. \_\_\_\_\_

R/W REV. \_\_\_\_\_

PROJECT REFERENCE NO.	SHEET NO.
U-277	28
R/W SHEET NO.	
ROADWAY DESIGN ENGINEER	HYDRAULICS ENGINEER
<b>PRELIMINARY PLANS</b> DO NOT USE FOR CONSTRUCTION	
<b>INCOMPLETE PLANS</b> DO NOT USE FOR R/W ACQUISITION	

-Y22A-  
 PI Sta. 12+46.144  
 $\Delta = 9^{\circ} 35' 52.2''$  (LT)  
 L = 37.691  
 T = 18.890  
 R = 225.000  
 SE = 08  
 INC = 7.2

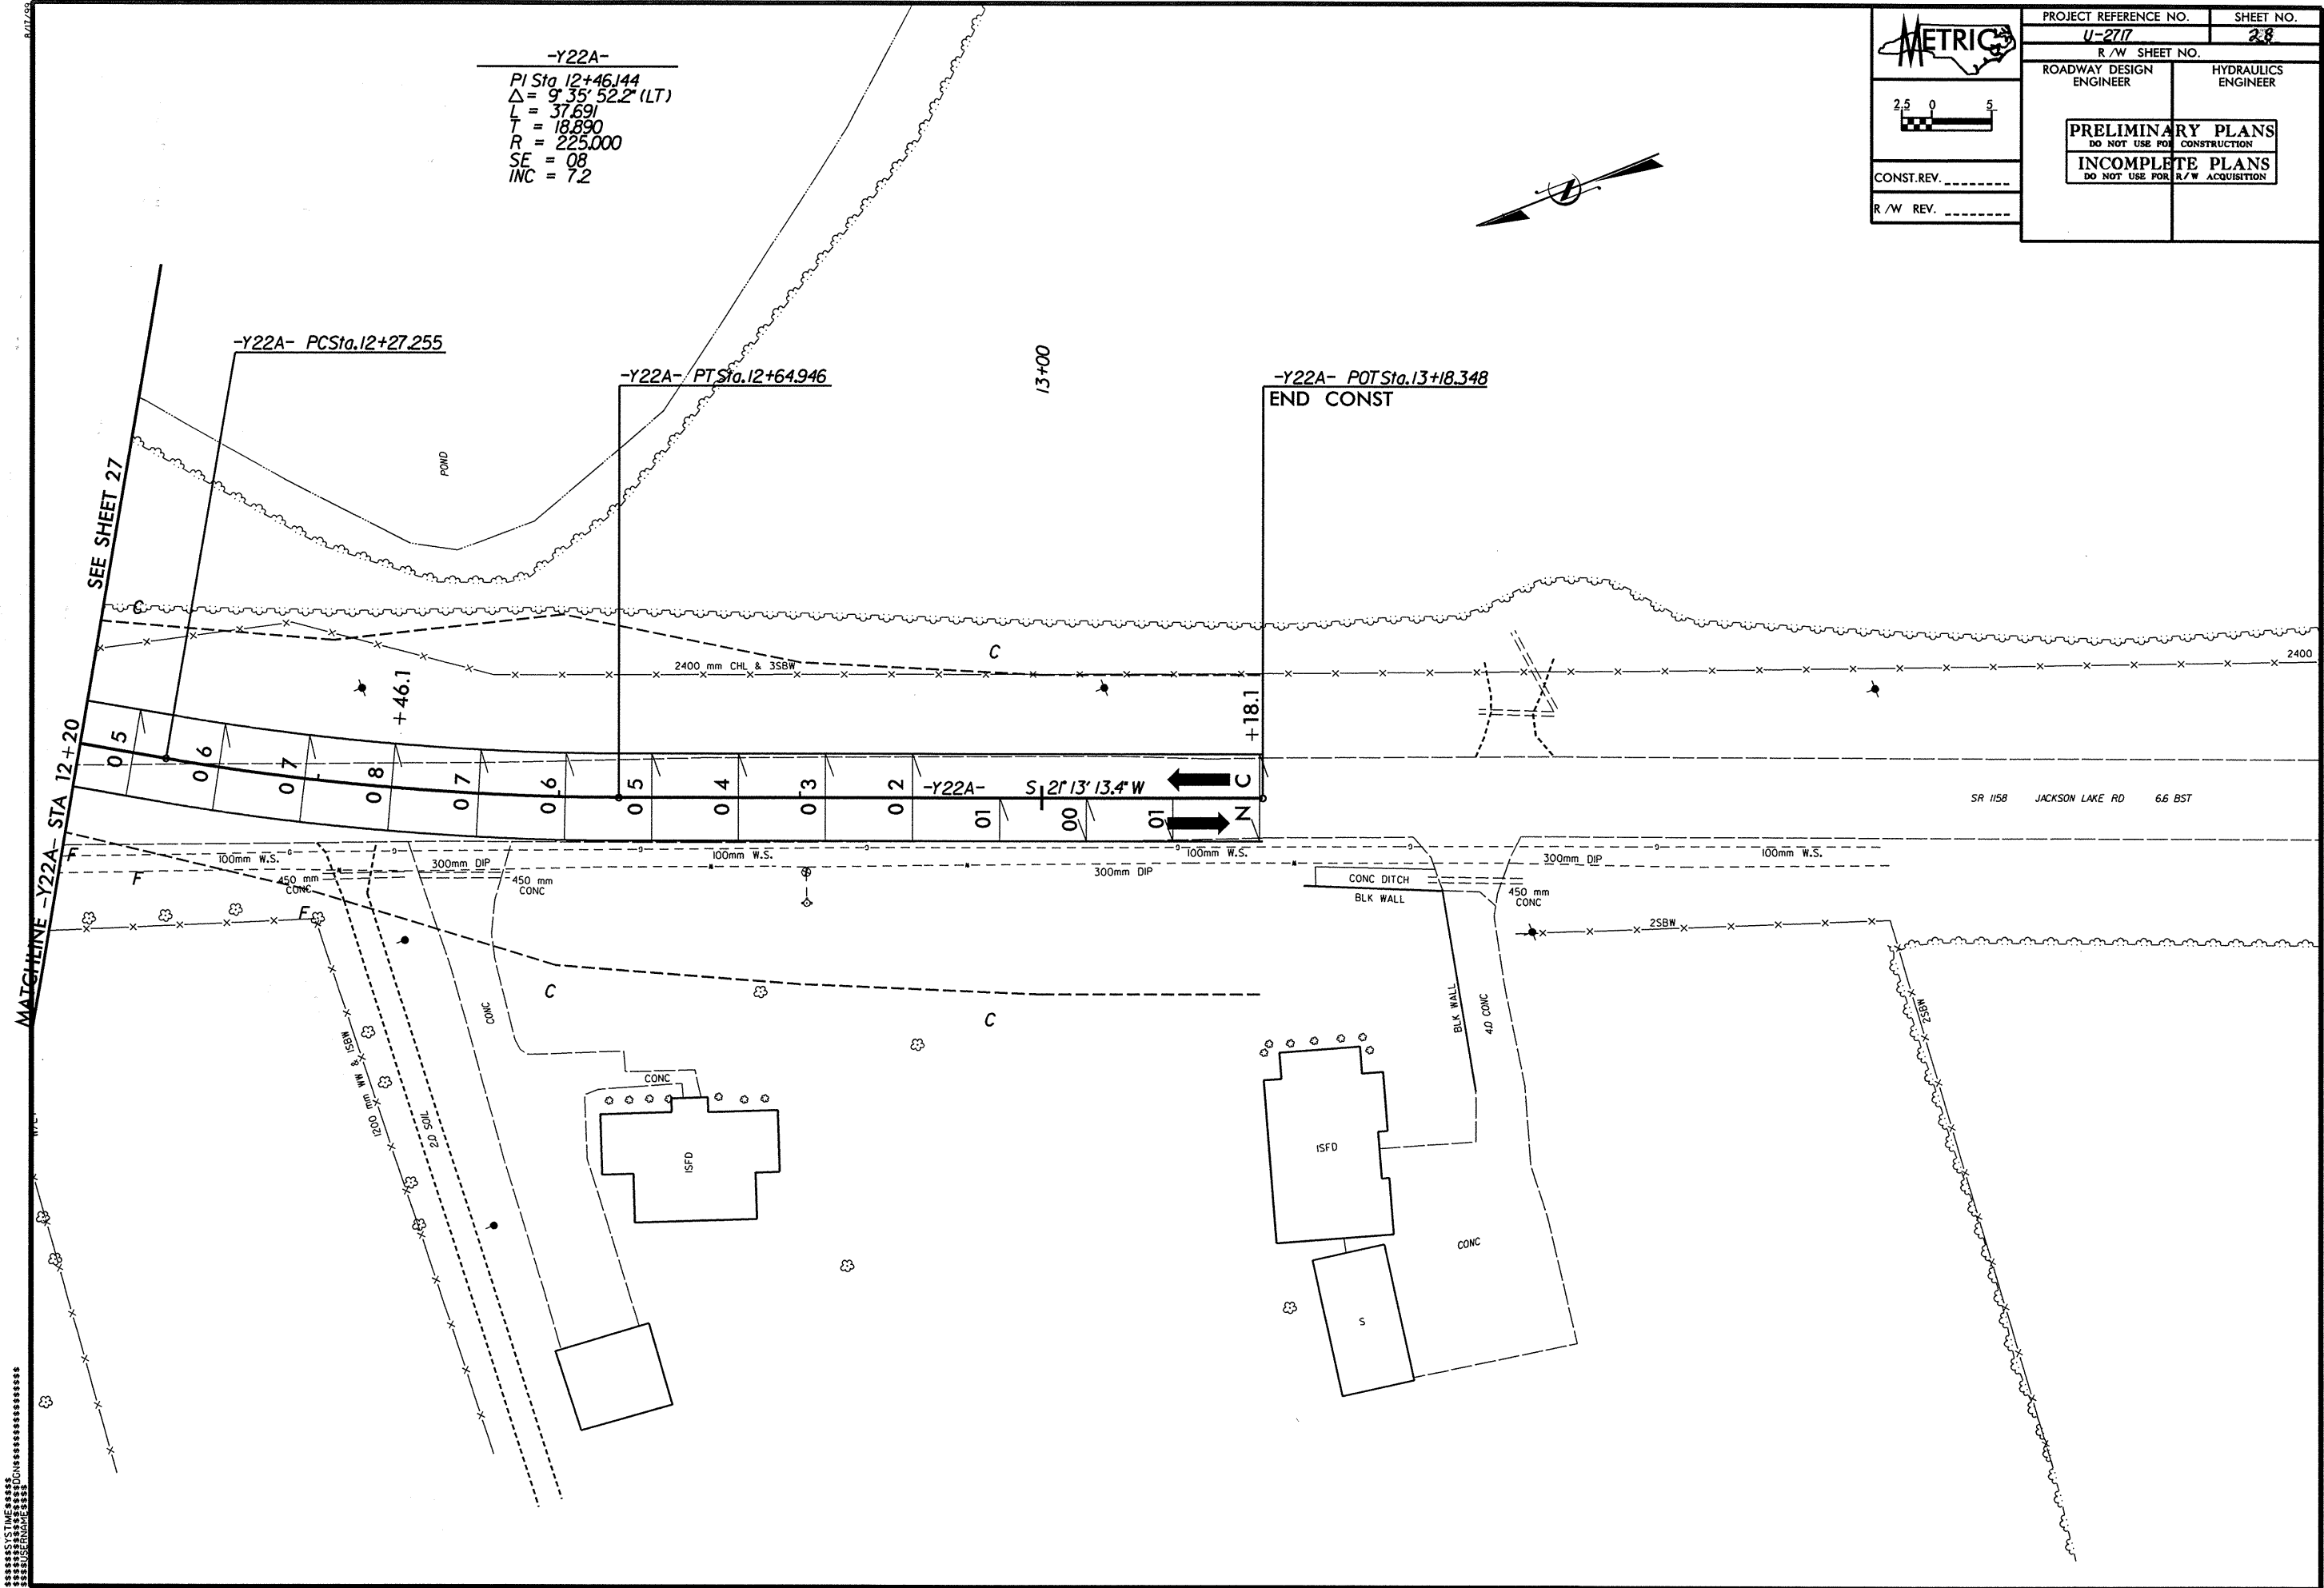

\*\*\*\*\*  
 SYSTEM TIME \*\*\*\*\*  
 \*\*\*\*\*  
 \*\*\*\*\*