


CONST. REV. \_\_\_\_\_  
R/W REV. \_\_\_\_\_

PROJECT REFERENCE NO. <b>U-277</b>	SHEET NO. <b>27</b>
R/W SHEET NO.	
ROADWAY DESIGN ENGINEER	HYDRAULICS ENGINEER
<b>PRELIMINARY PLANS</b> DO NOT USE FOR CONSTRUCTION	
<b>INCOMPLETE PLANS</b> DO NOT USE FOR R/W ACQUISITION	

**-Y22-**      **11+00**

PI Sta 11+19.592  
 $\Delta = 9^\circ 28' 37.6''$  (RT)  
 L = 66.63  
 T = 33.157  
 R = 400.000

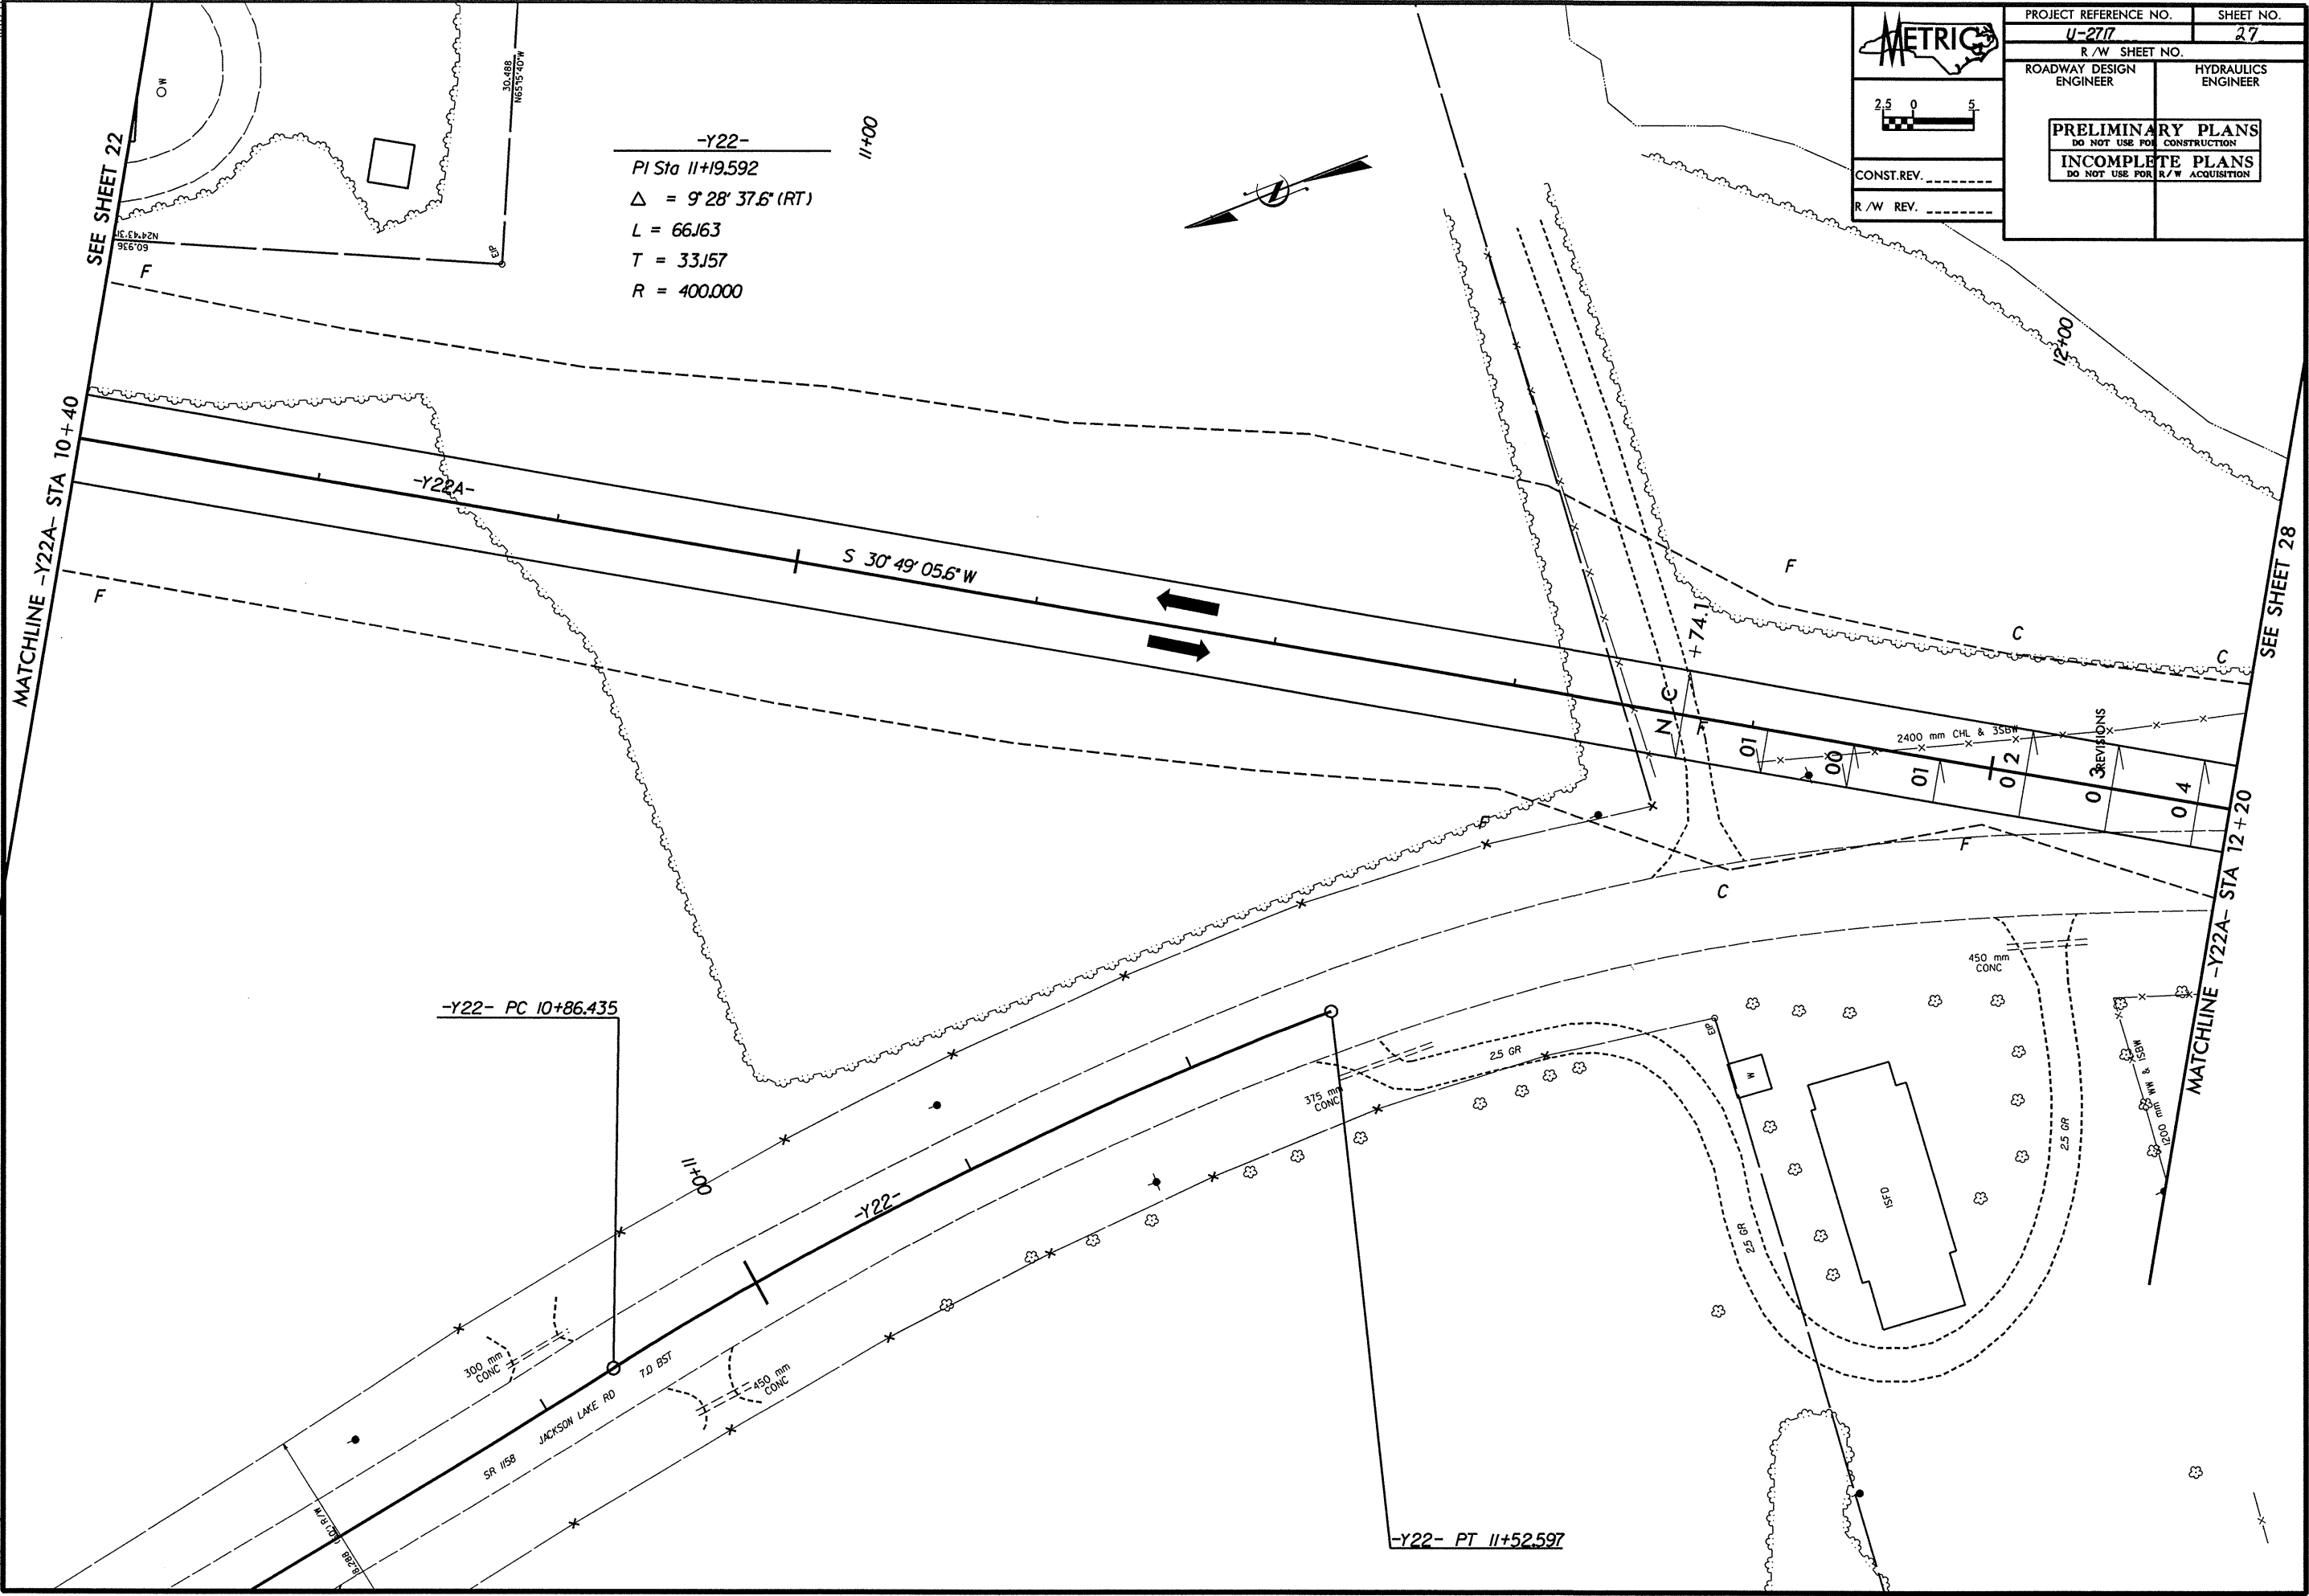

\*\*\*\*\*  
 SYSTEMS  
 \*\*\*\*\*

**-Y22- PT 11+52.597**