



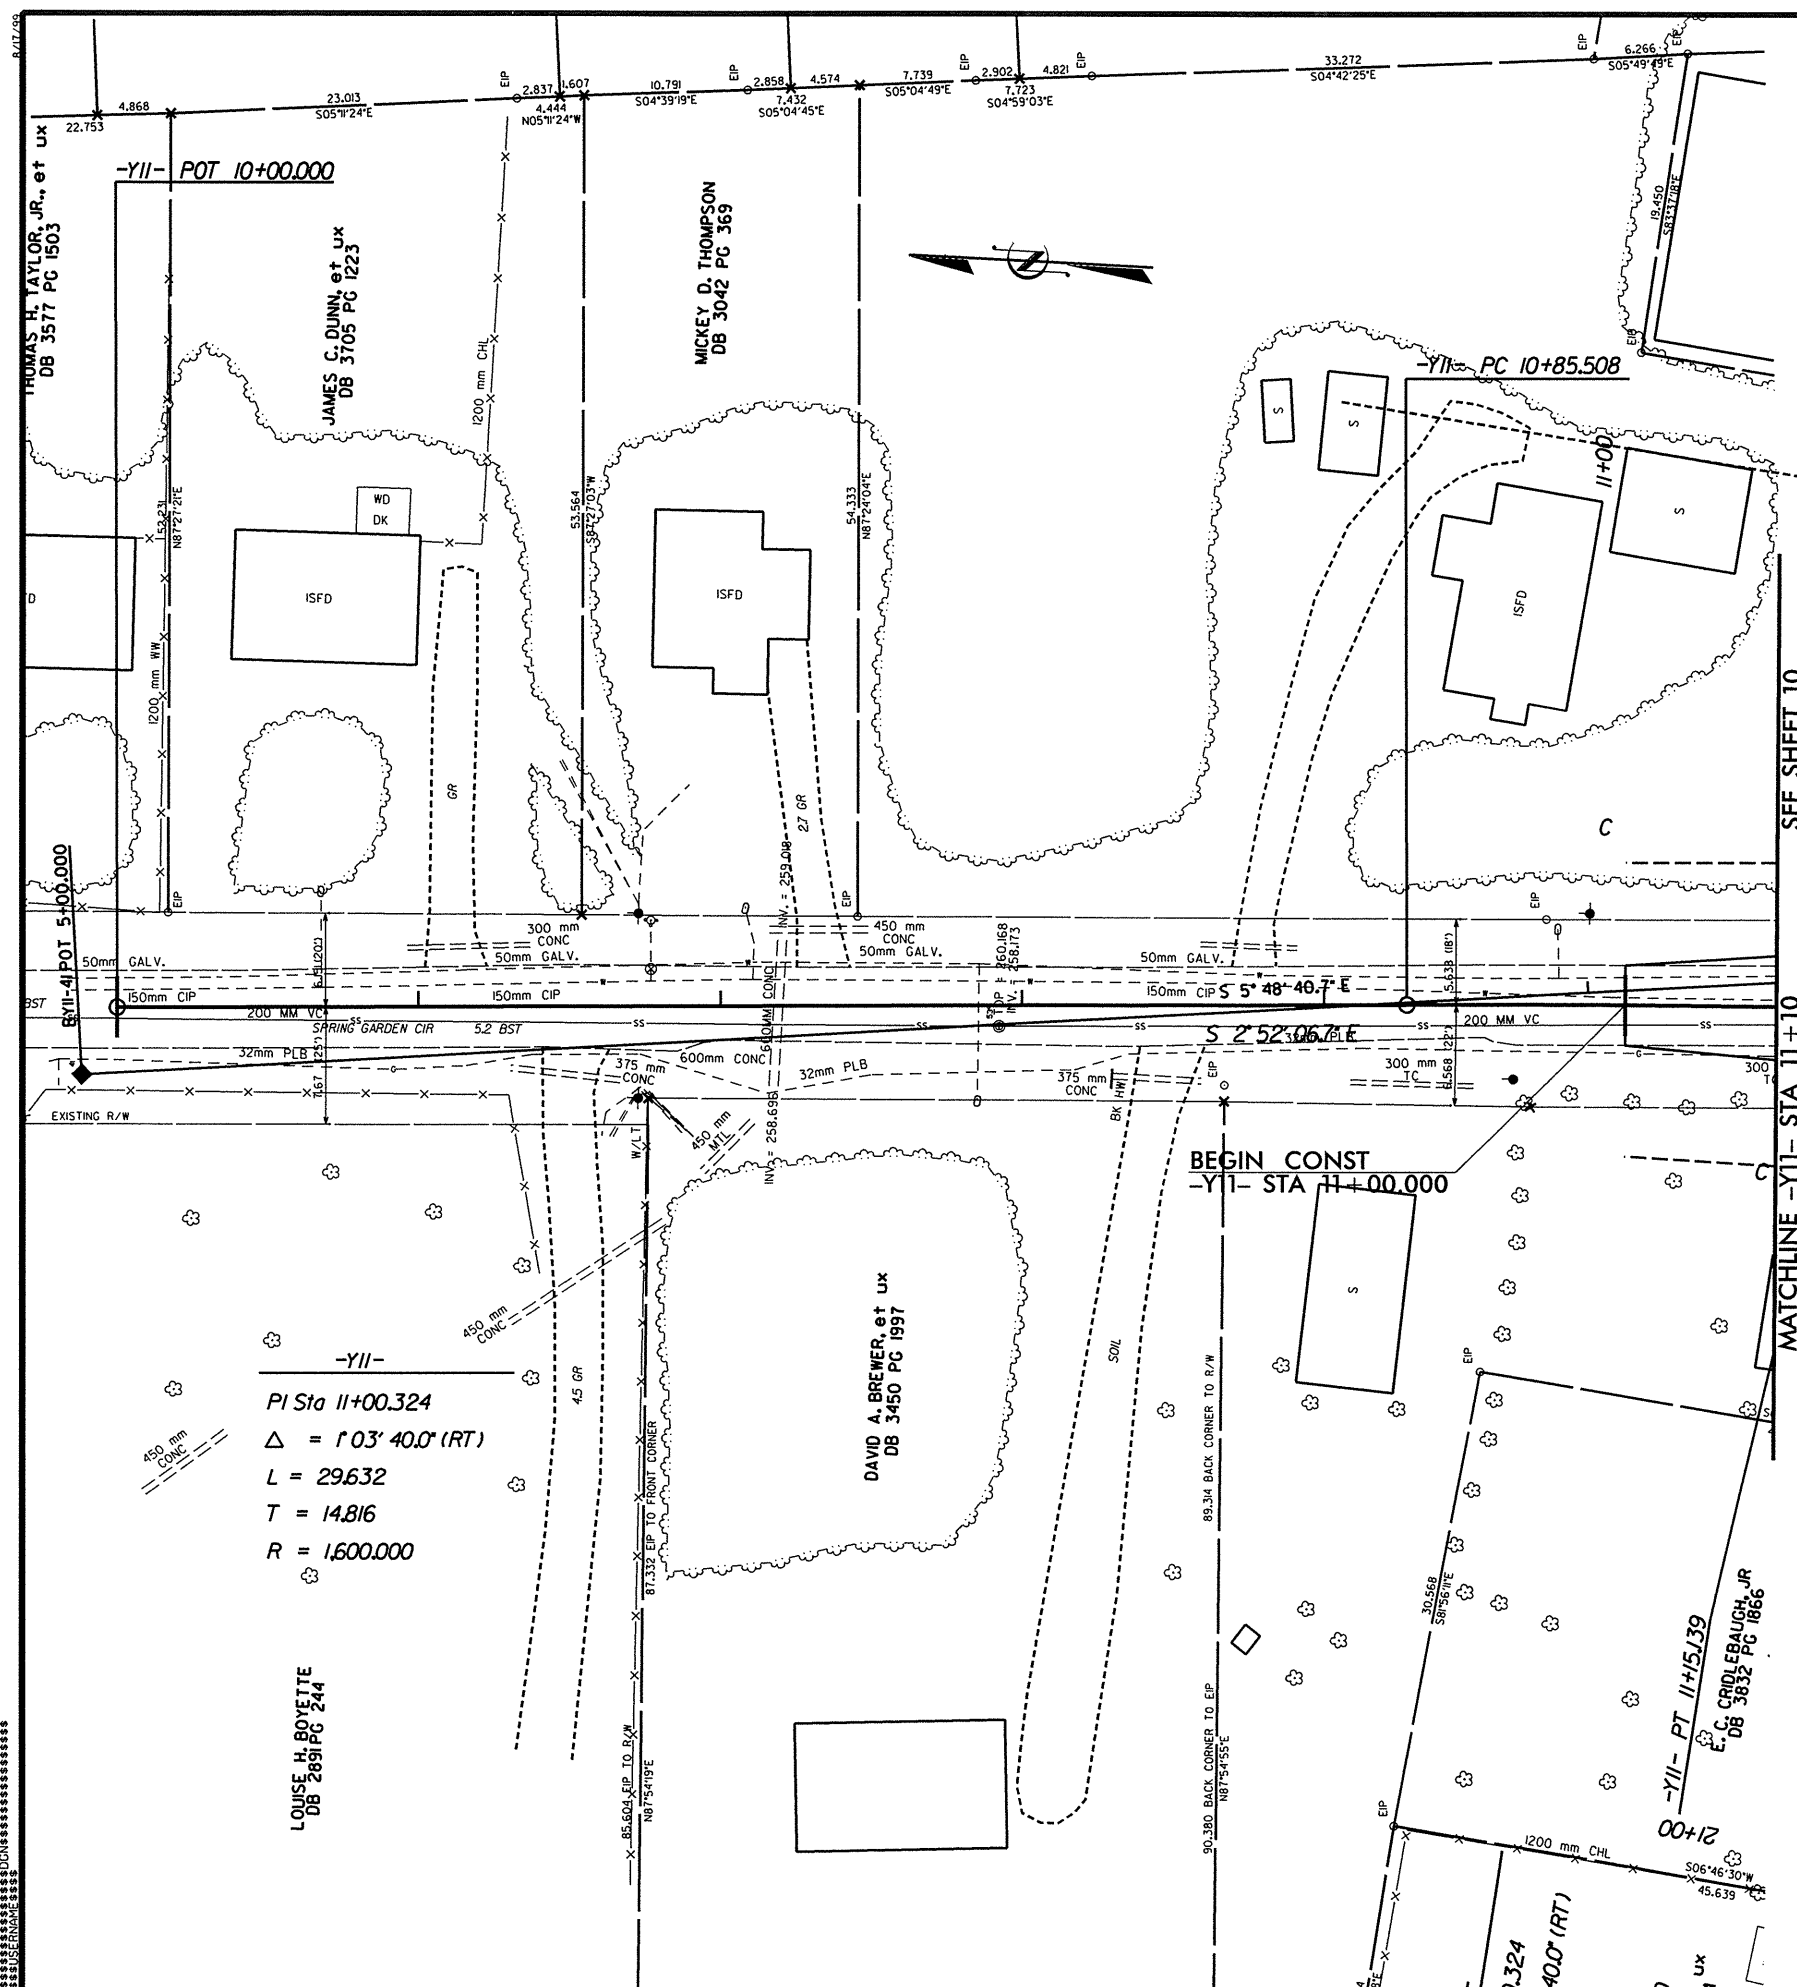

PROJECT REFERENCE NO.	SHEET NO.
U-277	23
R/W SHEET NO.	
ROADWAY DESIGN ENGINEER	HYDRAULICS ENGINEER
PRELIMINARY PLANS DO NOT USE FOR CONSTRUCTION INCOMPLETE PLANS DO NOT USE FOR R/W ACQUISITION	
CONST. REV. _____	
R/W REV. _____	

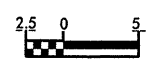

-Y11-
 PI Sta 11+00.324
 $\Delta = 103^\circ 40.0' (RT)$
 $L = 296.32$
 $T = 14.816$
 $R = 1,600.000$

LOUISE H. BOYETTE
 DB 2891 PC 244

DAVID A. BREWER, et ux
 DB 3450 PC 1997

-Y11- PT 11+15.139
 E. C. CRIDDLEBAUGH, JR.
 DB 3832 PC 1866

*****SYSTEMTIME*****
 *****DOWNSIDE*****
 *****UPSIDE*****