



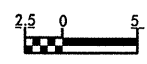

PROJECT REFERENCE NO. U-2717	SHEET NO. 22
R/W SHEET NO.	
ROADWAY DESIGN ENGINEER	HYDRAULICS ENGINEER
PRELIMINARY PLANS DO NOT USE FOR CONSTRUCTION	
INCOMPLETE PLANS DO NOT USE FOR R/W ACQUISITION	
CONST. REV. _____	
R/W REV. _____	

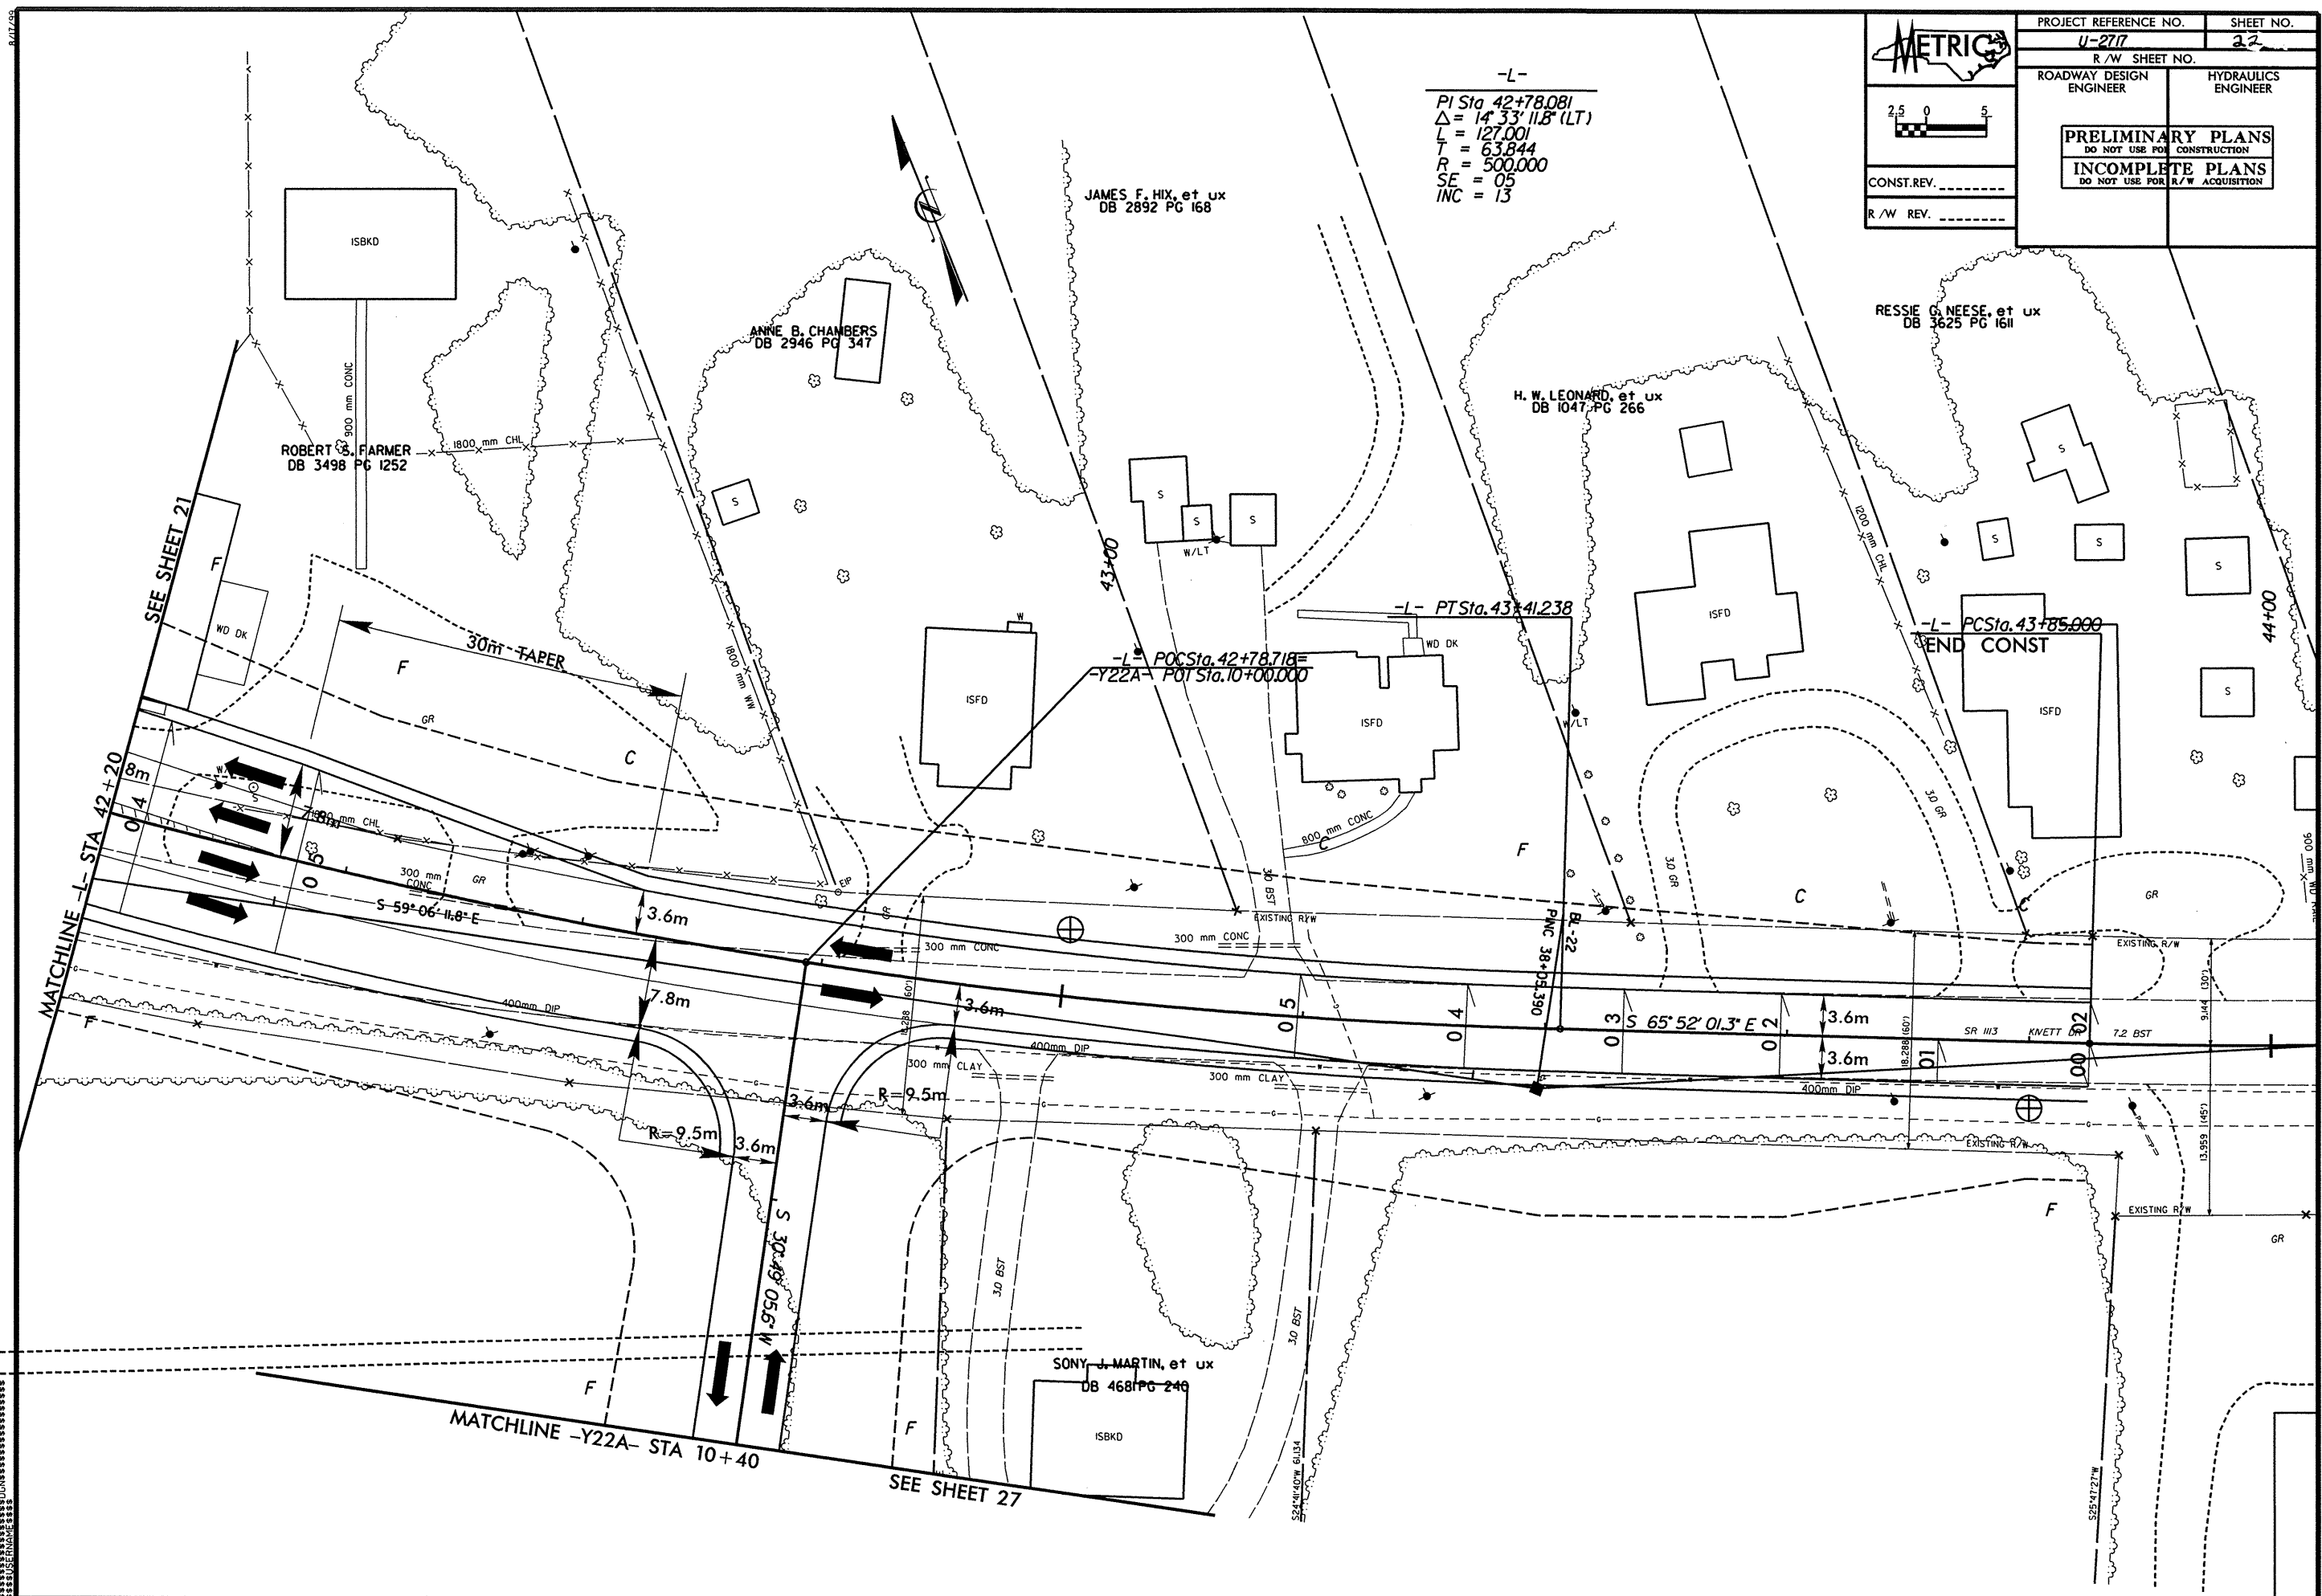

-L-
 PI Sta. 42+78.081
 $\Delta = 14^{\circ} 33' 11.8''$ (LT)
 L = 127.001
 T = 63.844
 R = 500.000
 SE = 05
 INC = 13



 SYSTEM TIME *****

