


METRIX

CONST. REV. _____
R/W REV. _____

PROJECT REFERENCE NO. U-2717	SHEET NO. 20
R/W SHEET NO.	
ROADWAY DESIGN ENGINEER	HYDRAULICS ENGINEER
PRELIMINARY PLANS DO NOT USE FOR CONSTRUCTION	
INCOMPLETE PLANS DO NOT USE FOR R/W ACQUISITION	

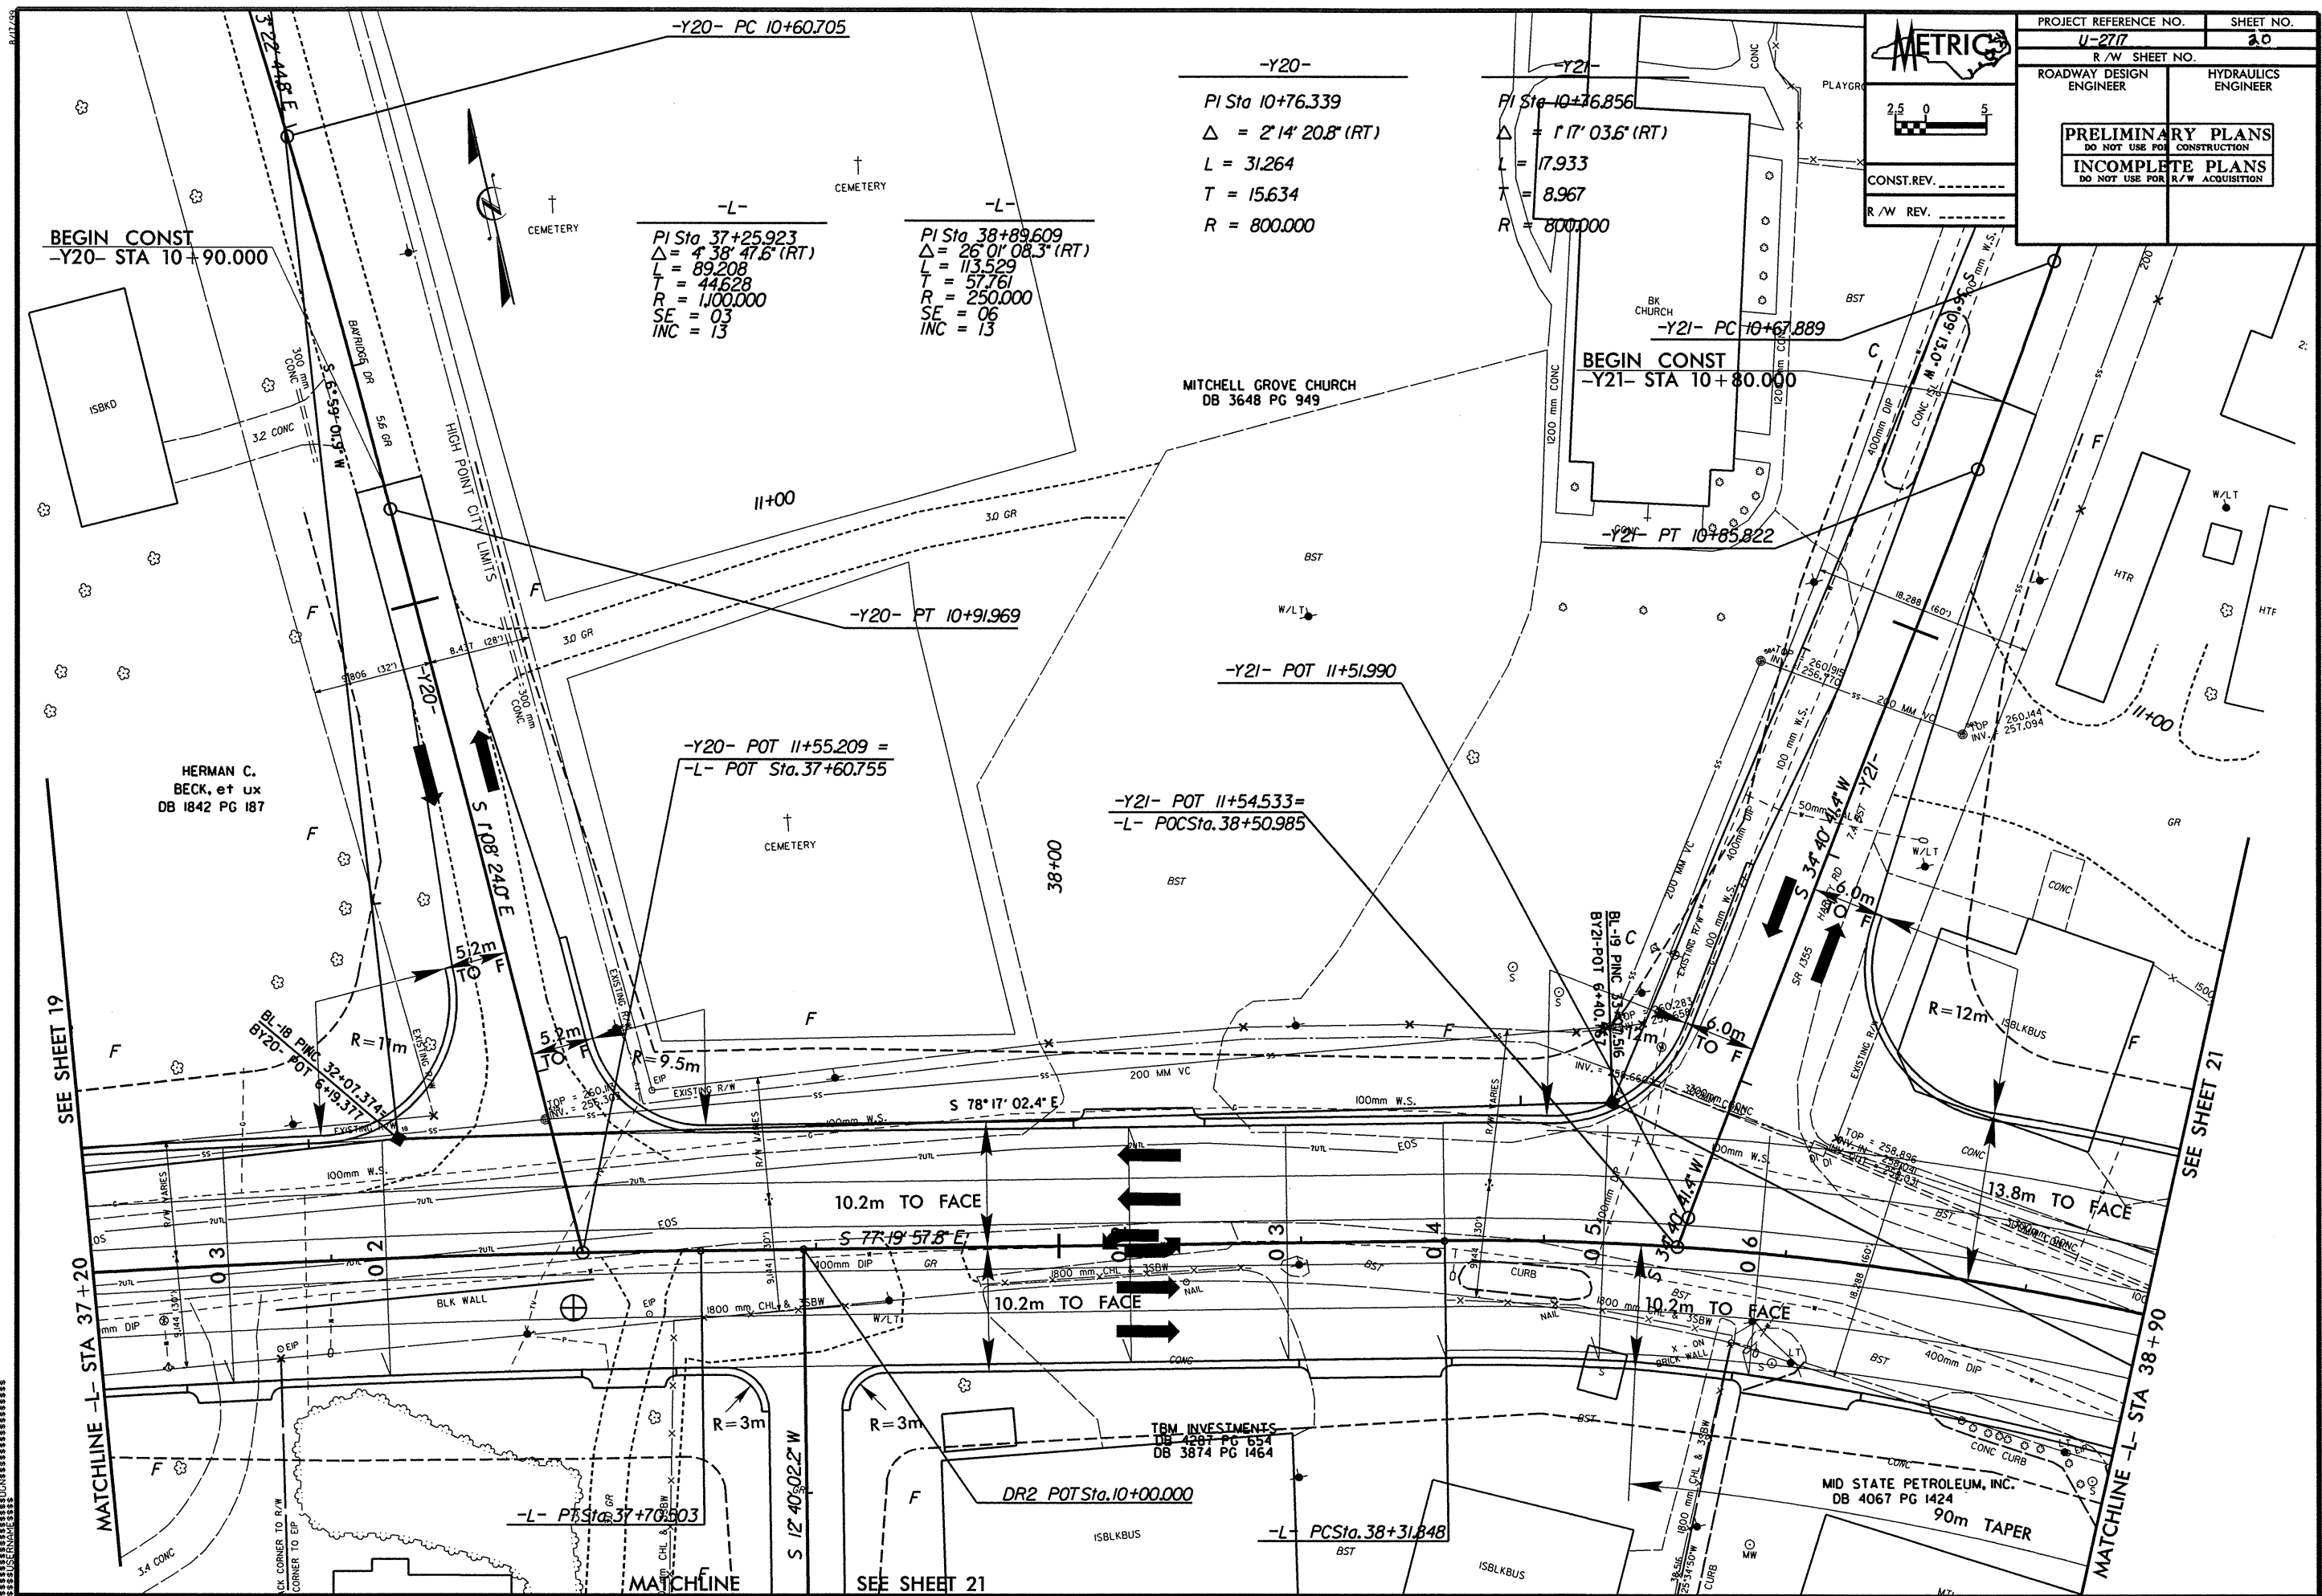

-Y20-
PI Sta 10+76.339
Δ = 2°14' 20.8" (RT)
L = 31.264
T = 15.634
R = 800.000

-Y21-
PI Sta 10+76.856
Δ = 1°17' 03.6" (RT)
L = 17.933
T = 8.967
R = 800.000

-L-
PI Sta 37+25.923
Δ = 4°38' 47.6" (RT)
L = 89.208
T = 44.628
R = 1,000.000
SE = 03
INC = 13

-L-
PI Sta 38+89.609
Δ = 26°01' 08.3" (RT)
L = 113.529
T = 57.761
R = 250.000
SE = 06
INC = 13

-Y20- POT 11+55.209 =
-L- POT Sta. 37+60.755

-Y21- POT 11+54.533 =
-L- POC Sta. 38+50.985

SEE SHEET 19

SEE SHEET 21

MATCHLINE -L- STA 37+20

MATCHLINE -L- STA 38+90

SEE SHEET 21

SYSTEMS
CONSTRUCTION