

	PROJECT REFERENCE NO.	SHEET NO.
	U-277	16
R/W SHEET NO.		
ROADWAY DESIGN ENGINEER	HYDRAULICS ENGINEER	
PRELIMINARY PLANS DO NOT USE FOR CONSTRUCTION INCOMPLETE PLANS DO NOT USE FOR R/W ACQUISITION		
CONST. REV.	_____	
R/W REV.	_____	

-L-
 PI Sta 30+91.026
 $\Delta = 22^\circ 23' 24.0''$ (LT)
 $L = 103.557$
 $T = 52.447$
 $R = 265.000$
 SE = 06
 INC = 13

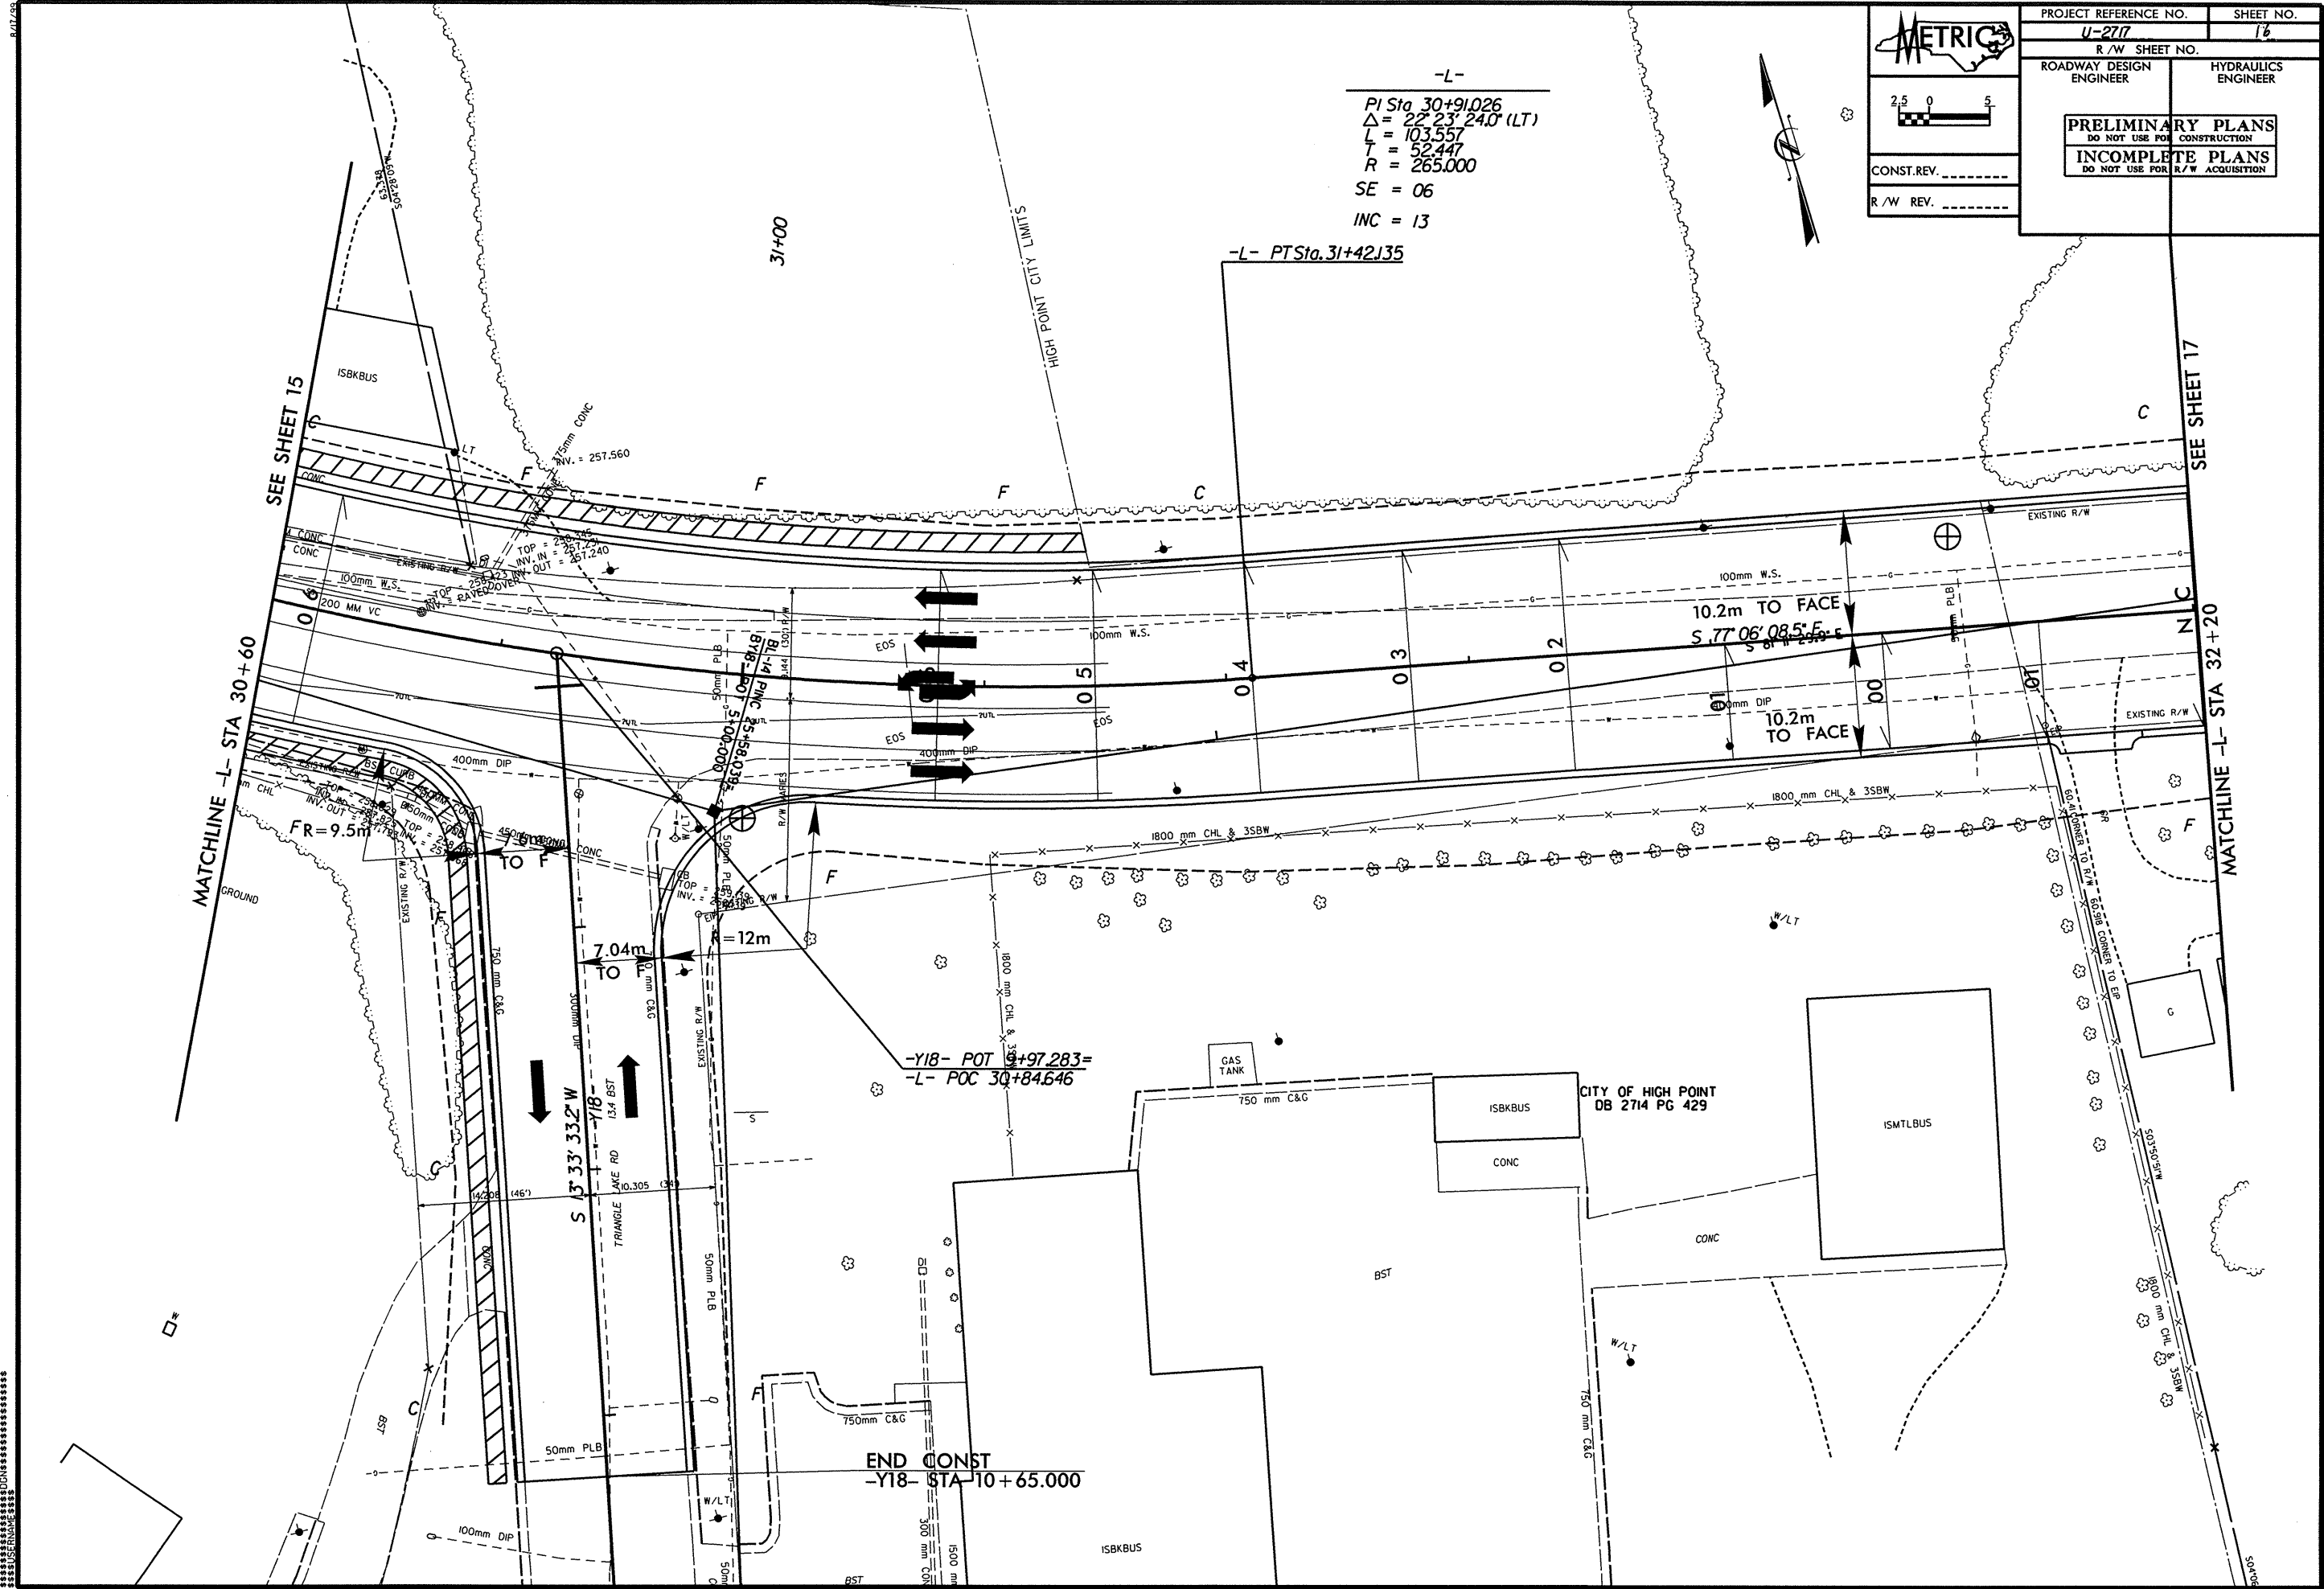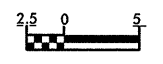

 SYSTEMS
