




CONST. REV. _____
R/W REV. _____

PROJECT REFERENCE NO. U-2717	SHEET NO. 14
R/W SHEET NO.	
ROADWAY DESIGN ENGINEER	HYDRAULICS ENGINEER
PRELIMINARY PLANS DO NOT USE FOR CONSTRUCTION	
INCOMPLETE PLANS DO NOT USE FOR R/W ACQUISITION	

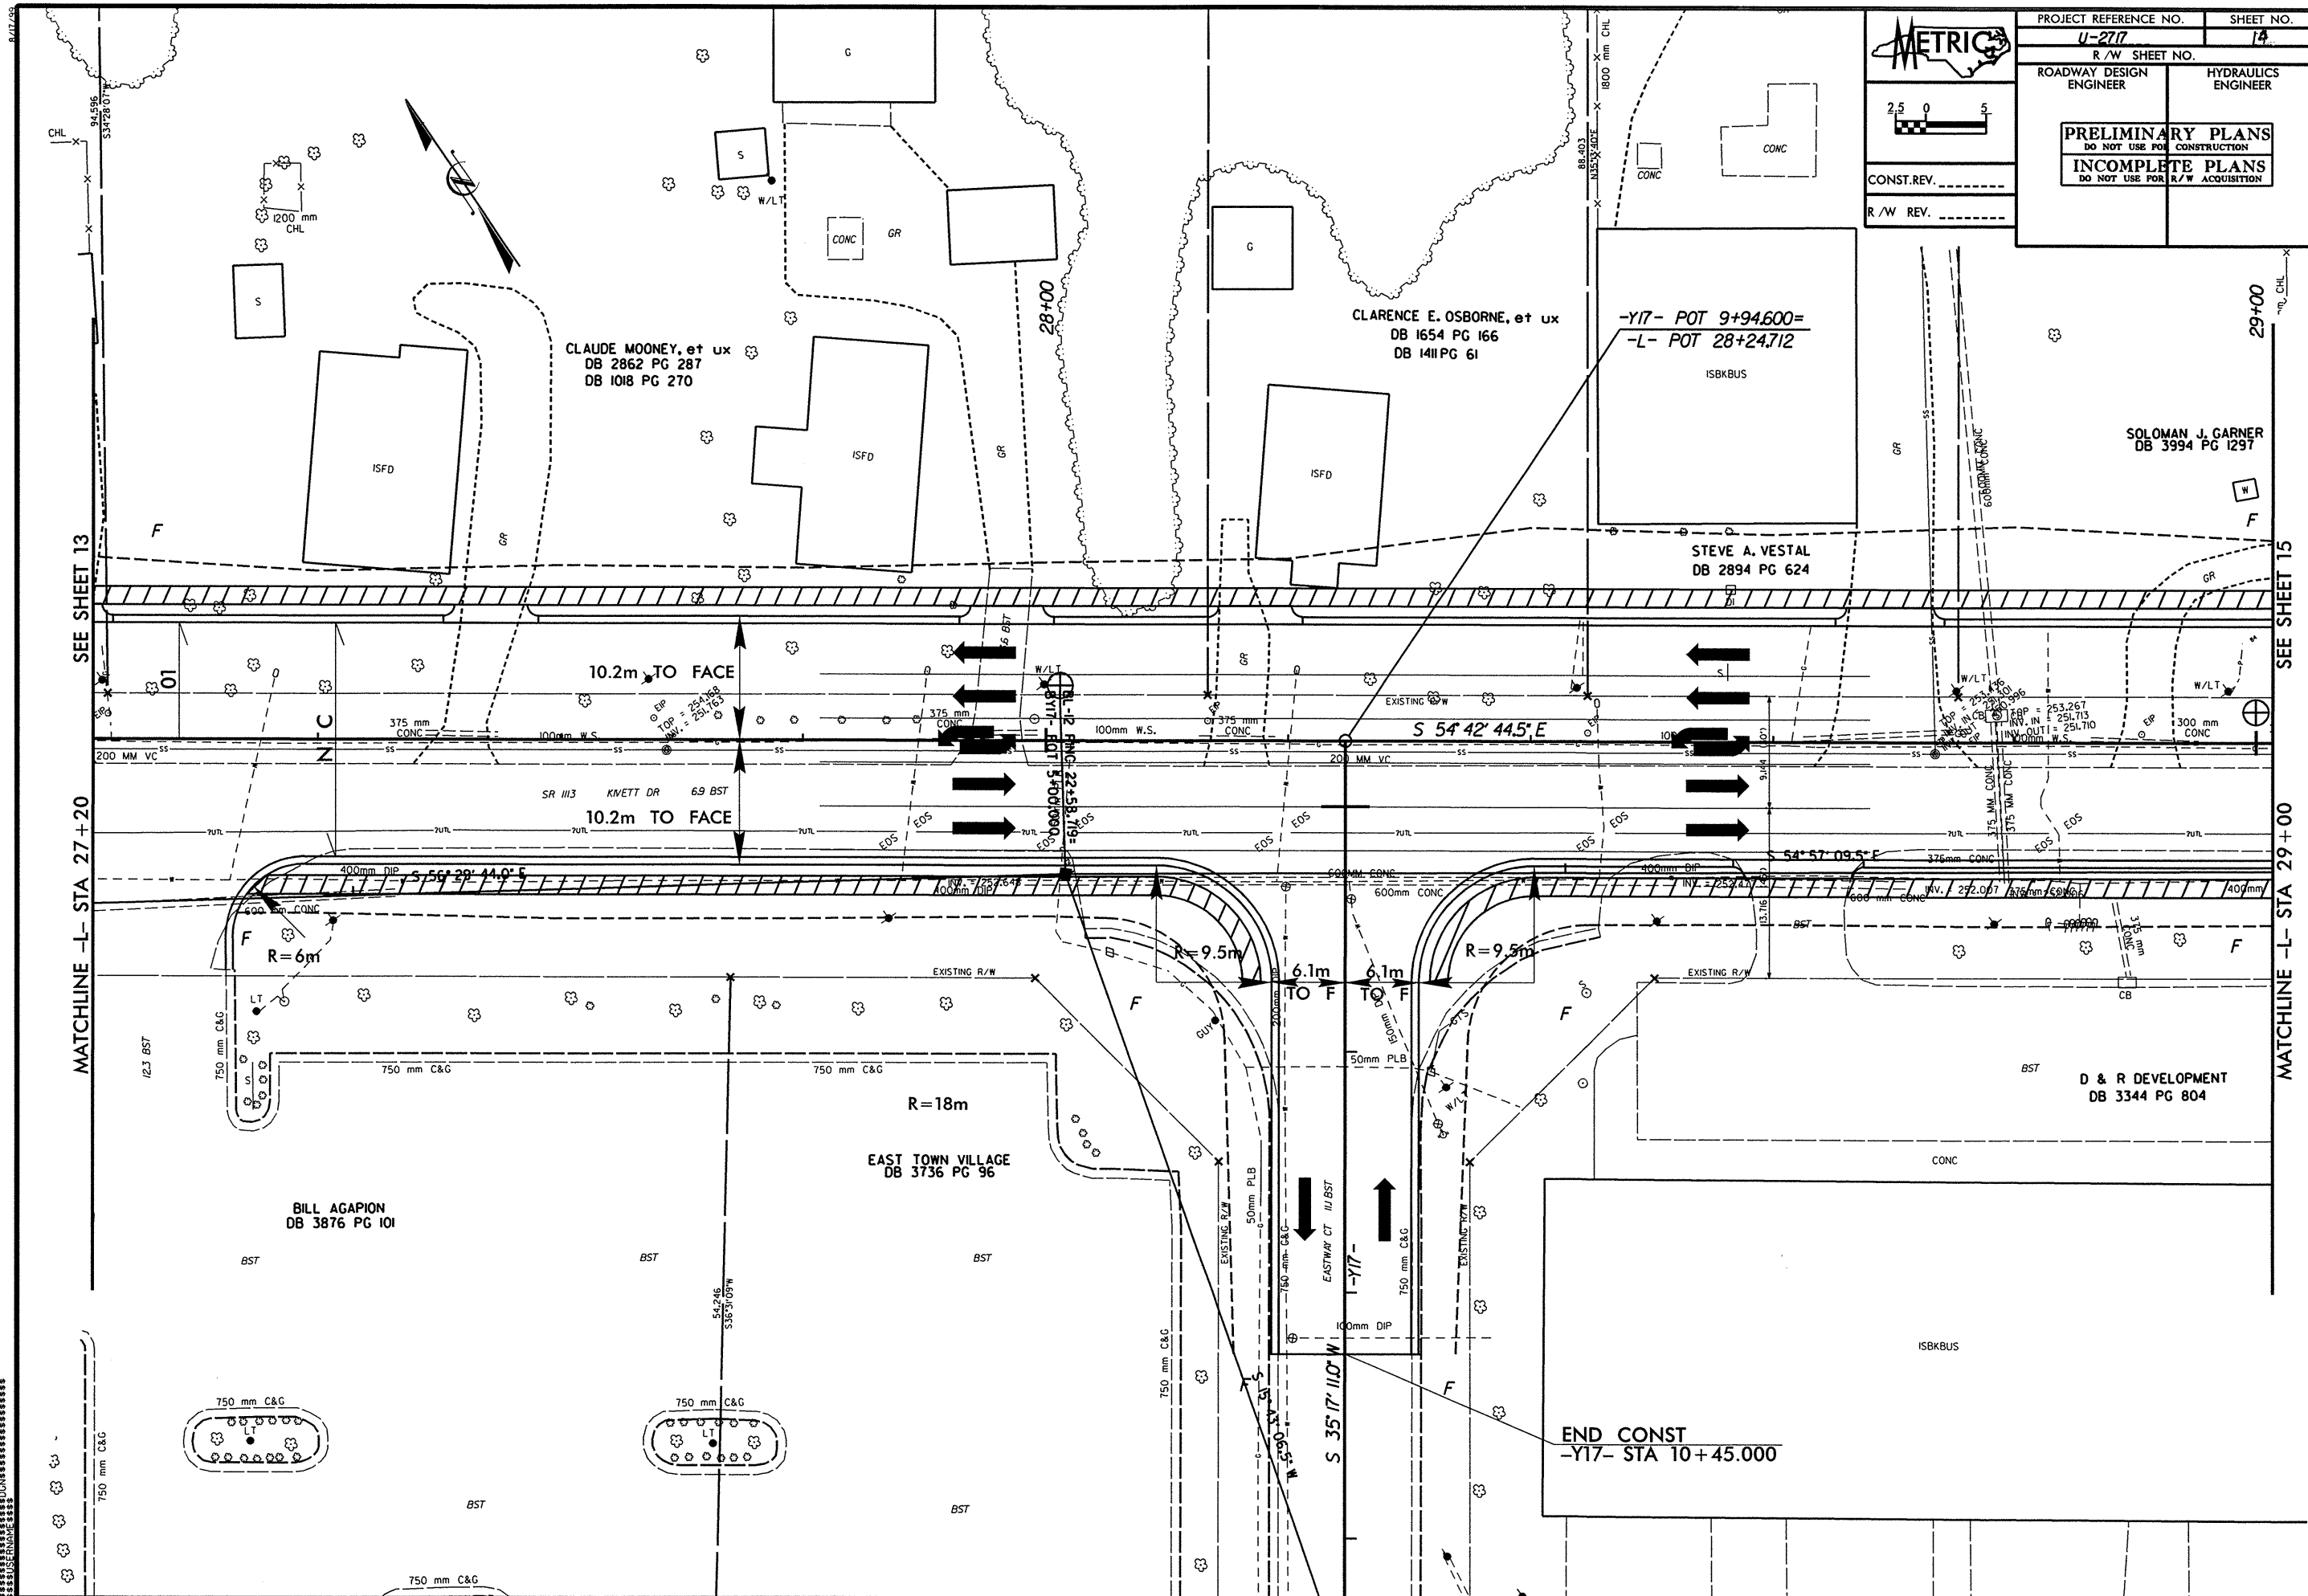

SEE SHEET 13

MATCHLINE -L- STA 27+20

SEE SHEET 15

MATCHLINE -L- STA 29+00

CLAUDE MOONEY, et ux
DB 2862 PG 287
DB 1018 PG 270

CLARENCE E. OSBORNE, et ux
DB 1654 PG 166
DB 1411 PG 61

-Y17- POT 9+94.600=
-L- POT 28+24.712

STEVE A. VESTAL
DB 2894 PG 624

SOLOMAN J. GARNER
DB 3994 PG 1297

EAST TOWN VILLAGE
DB 3736 PG 96

BILL AGAPION
DB 3876 PG 101

D & R DEVELOPMENT
DB 3344 PG 804

END CONST
-Y17- STA 10+45.000

*****SYSTEMTIME*****
*****DATE/TIME*****
*****DRAWING NO.*****
*****PROJECT NO.*****
*****SHEET NO.*****