
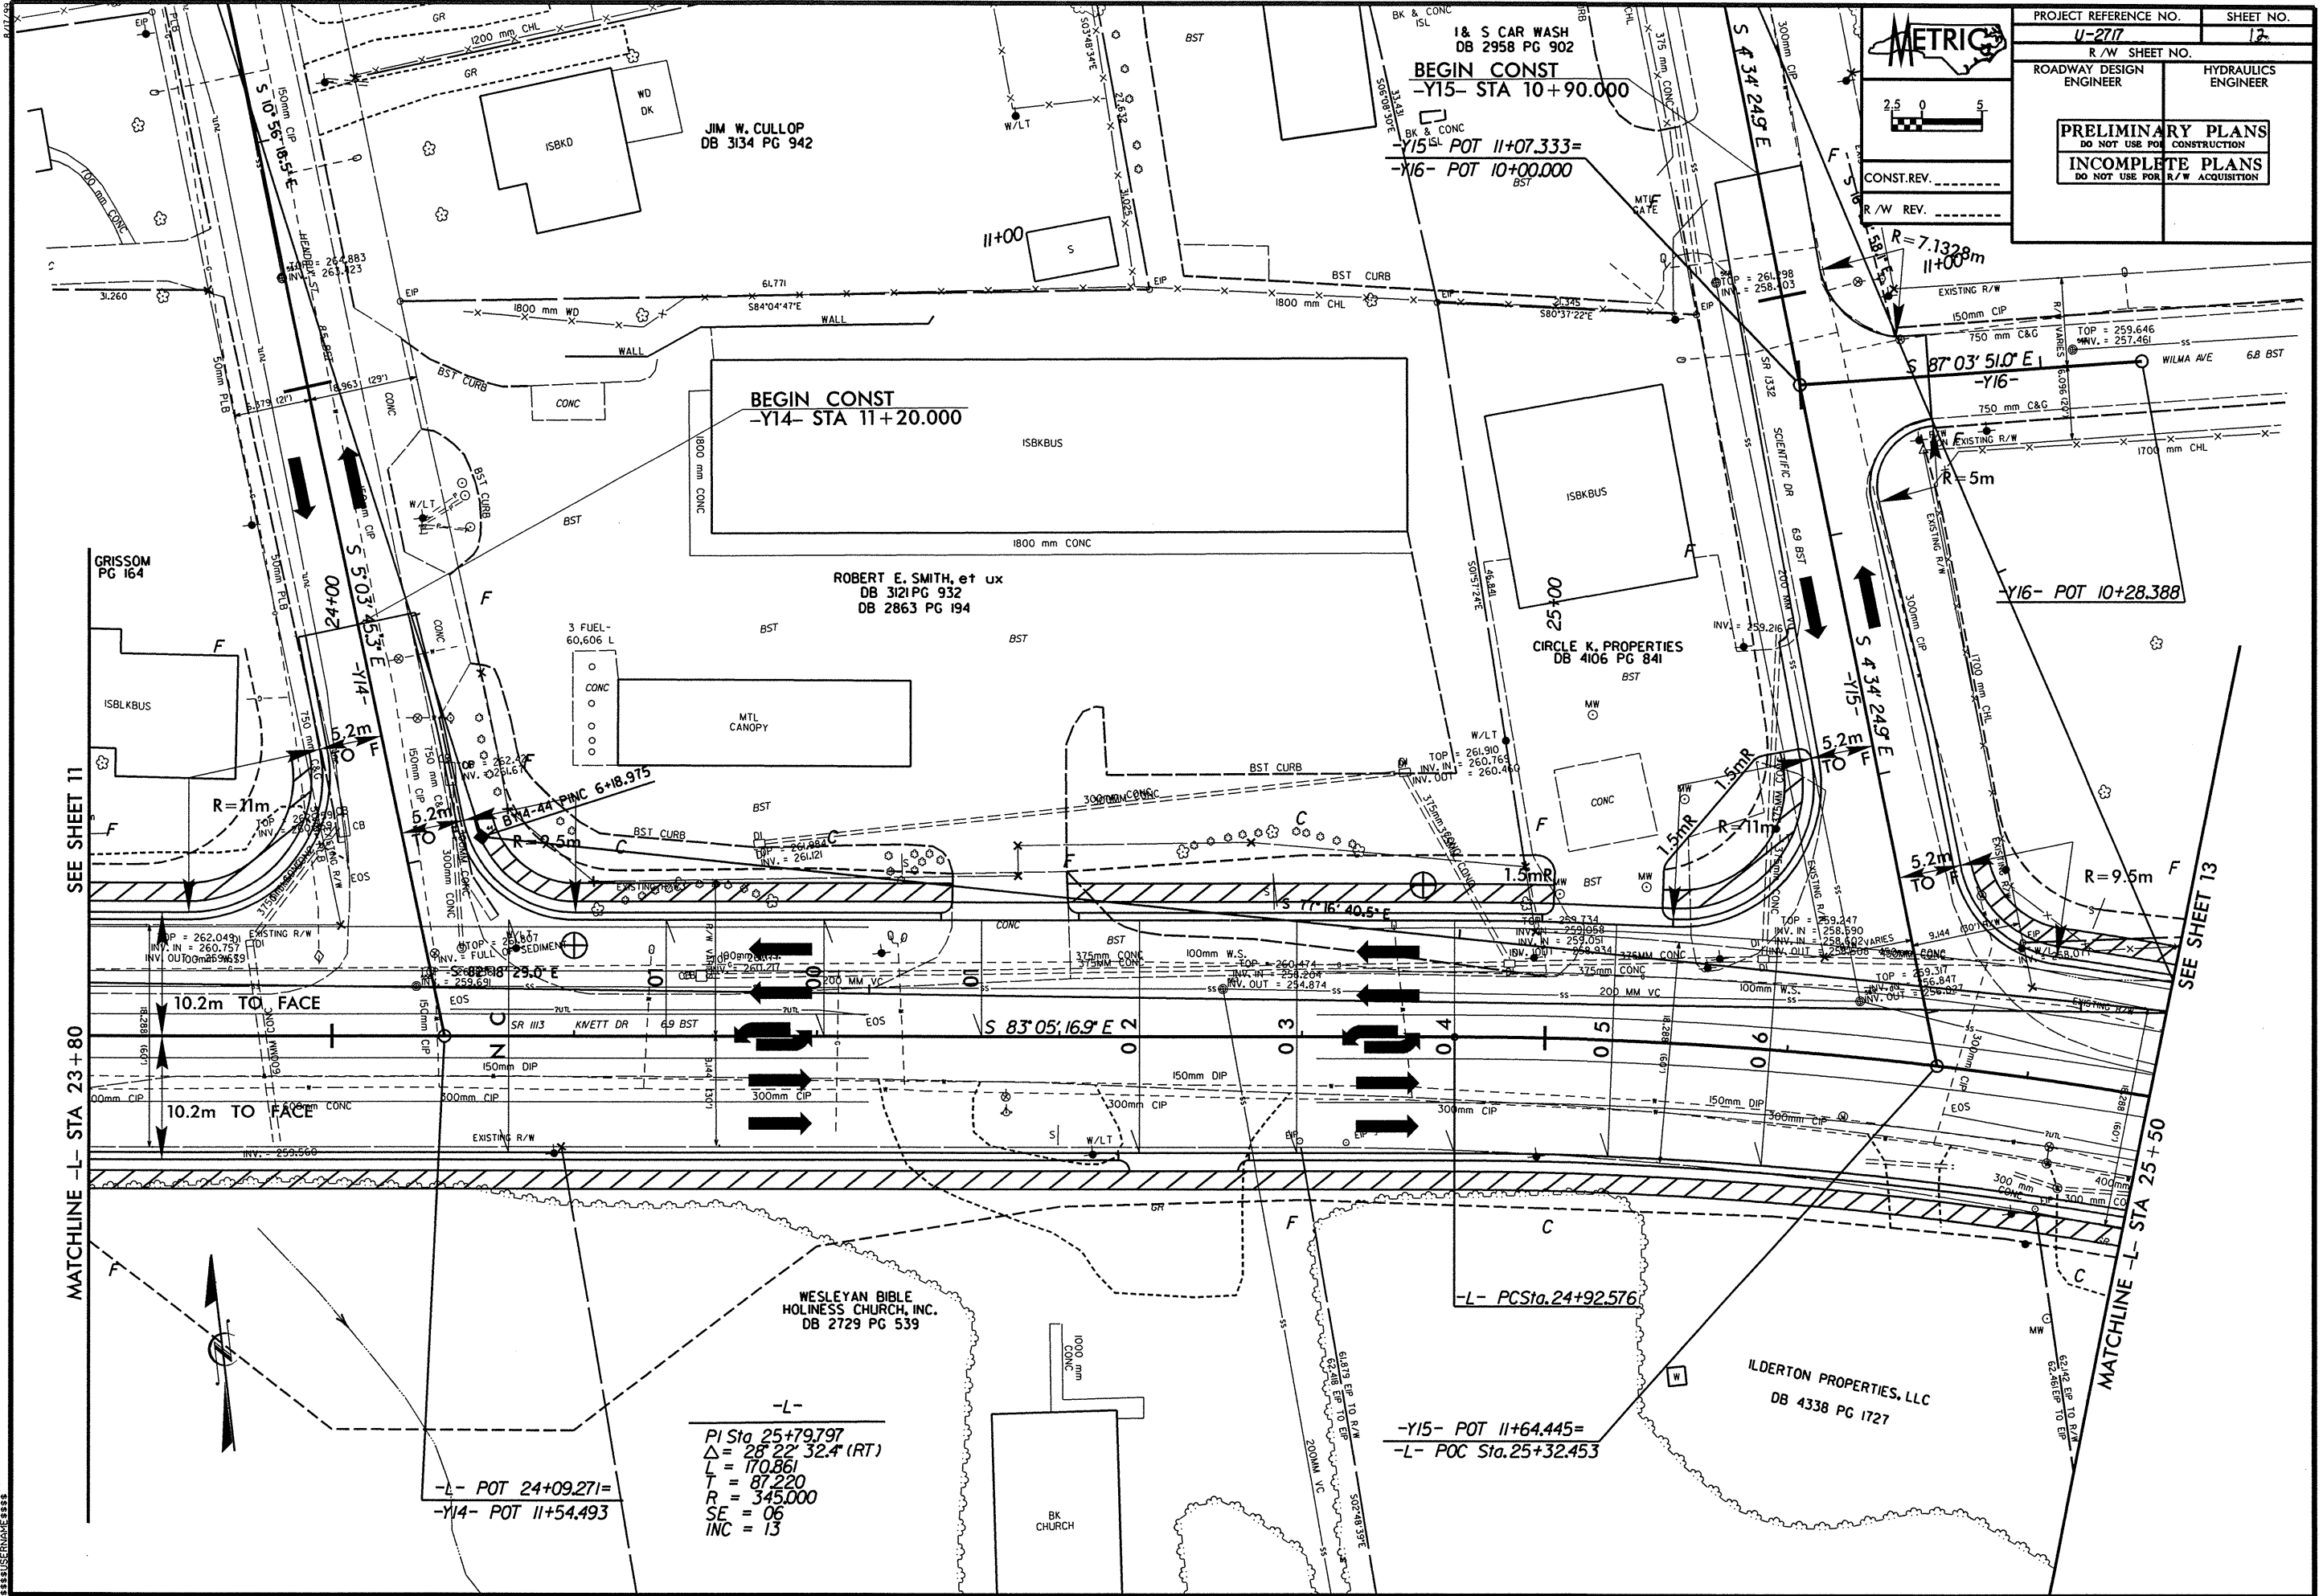


PROJECT REFERENCE NO.	SHEET NO.
U-2717	12
R/W SHEET NO.	
ROADWAY DESIGN ENGINEER	HYDRAULICS ENGINEER
<b>PRELIMINARY PLANS</b> DO NOT USE FOR CONSTRUCTION <b>INCOMPLETE PLANS</b> DO NOT USE FOR R/W ACQUISITION	

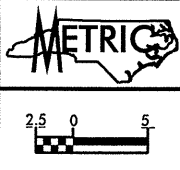

SEE SHEET 11

MATCHLINE -L- STA 23+80

SEE SHEET 13

MATCHLINE -L- STA 25+50

-L-  
 PI Sta 25+79.797  
 $\Delta = 28^\circ 22' 32.4''$  (RT)  
 L = 170.861  
 T = 87.220  
 R = 345.000  
 SE = 06  
 INC = 13

-L- POT 24+09.271=  
 -Y14- POT 11+54.493

-Y15- POT 11+64.445=  
 -L- POC Sta. 25+32.453

-L- PCSta. 24+92.576

\*\*\*\*\*SYSTEMS\*\*\*\*\*  
 \*\*\*\*\*DESIGN\*\*\*\*\*  
 \*\*\*\*\*DRAWING\*\*\*\*\*