

METRIC

CONST. REV. _____
R/W REV. _____

PROJECT REFERENCE NO. U-2717	SHEET NO. 13
R/W SHEET NO.	
ROADWAY DESIGN ENGINEER	HYDRAULICS ENGINEER
PRELIMINARY PLANS DO NOT USE FOR CONSTRUCTION INCOMPLETE PLANS DO NOT USE FOR R/W ACQUISITION	

SUNNYSIDE BAPTIST CHURCH
DB 2490 PG 602

-L-
 PI Sta 25+79.797
 $\Delta = 28^\circ 22' 32.4" (RT)$
 $L = 170.861$
 $T = 87.220$
 $R = 345.000$
 $SE = 06$
 $INC = 13$


HUGH MORAN, et ux
DB 1090 PG 298
DB 1534 PG 220

JACK D. HOWELL, et ux
DB 2992 PG 702

FRANKLIN D. COX
DB 3435 PG 2065

T. W. HOLLINGSWORTH
DB 1938 PG 159

VERNON WILSON
DB 2279 PG 313
-L- PT Sta. 26+63.437

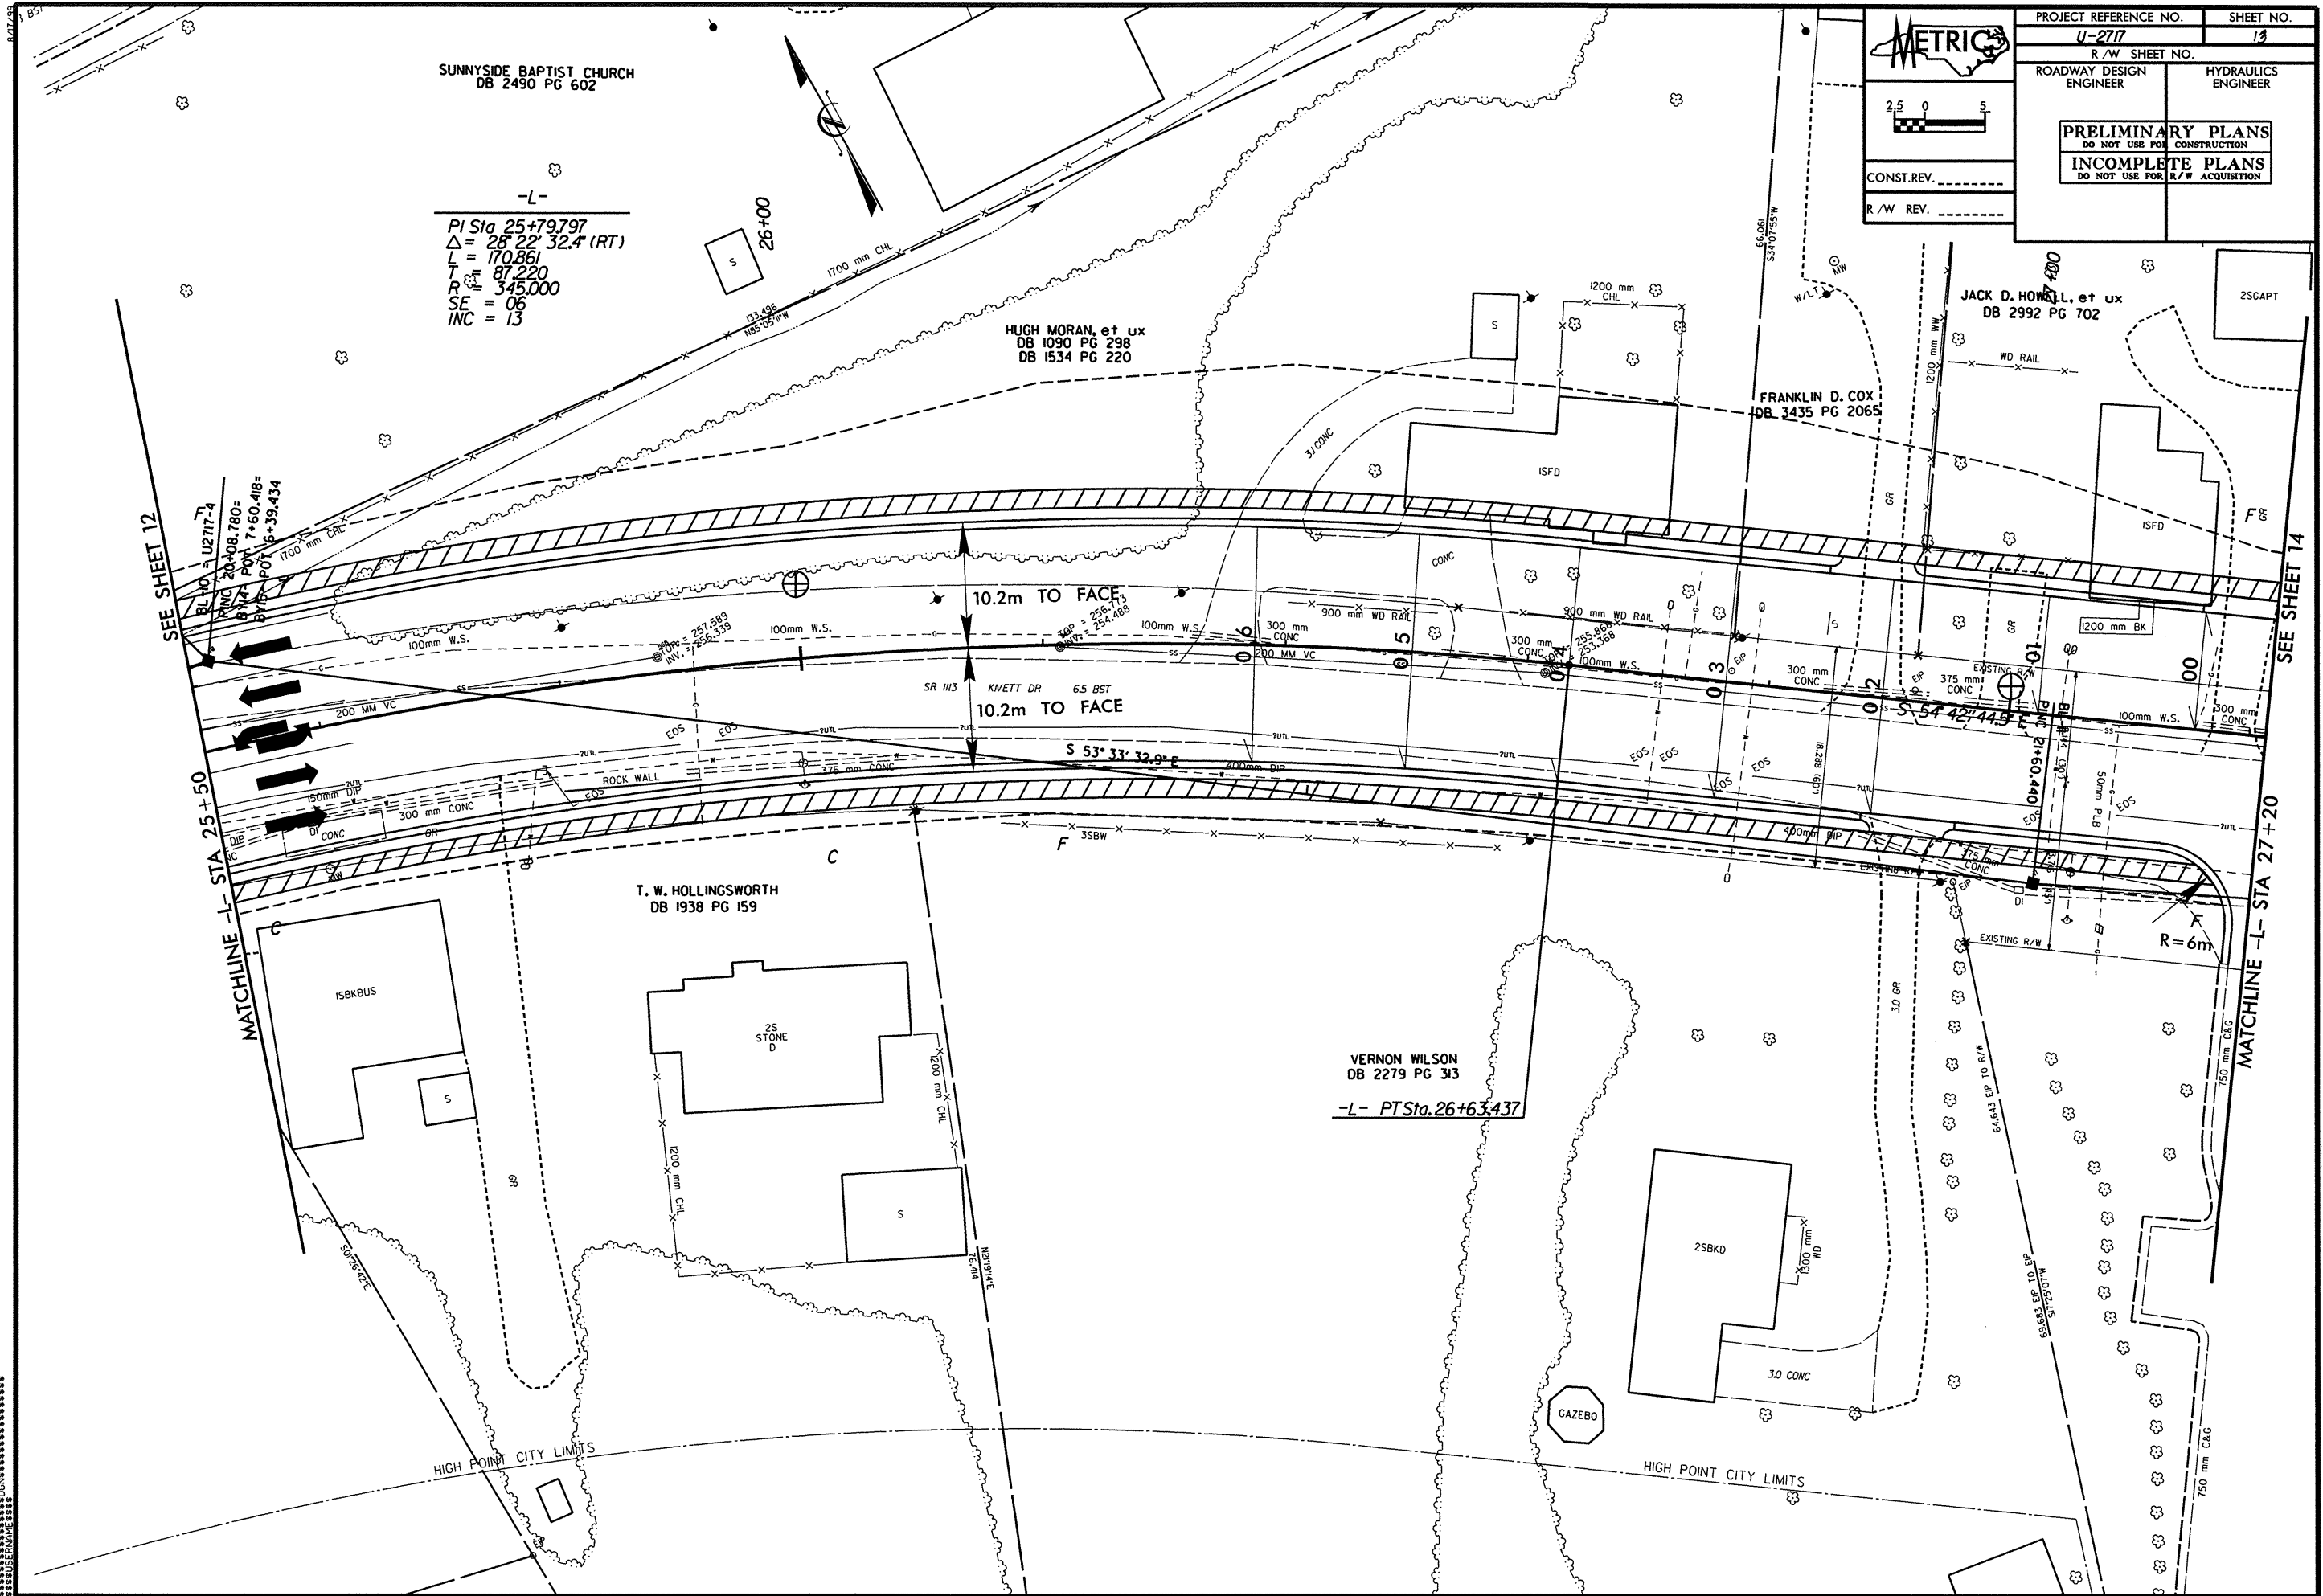

*****SYTIME*****
 *****DON*****
