



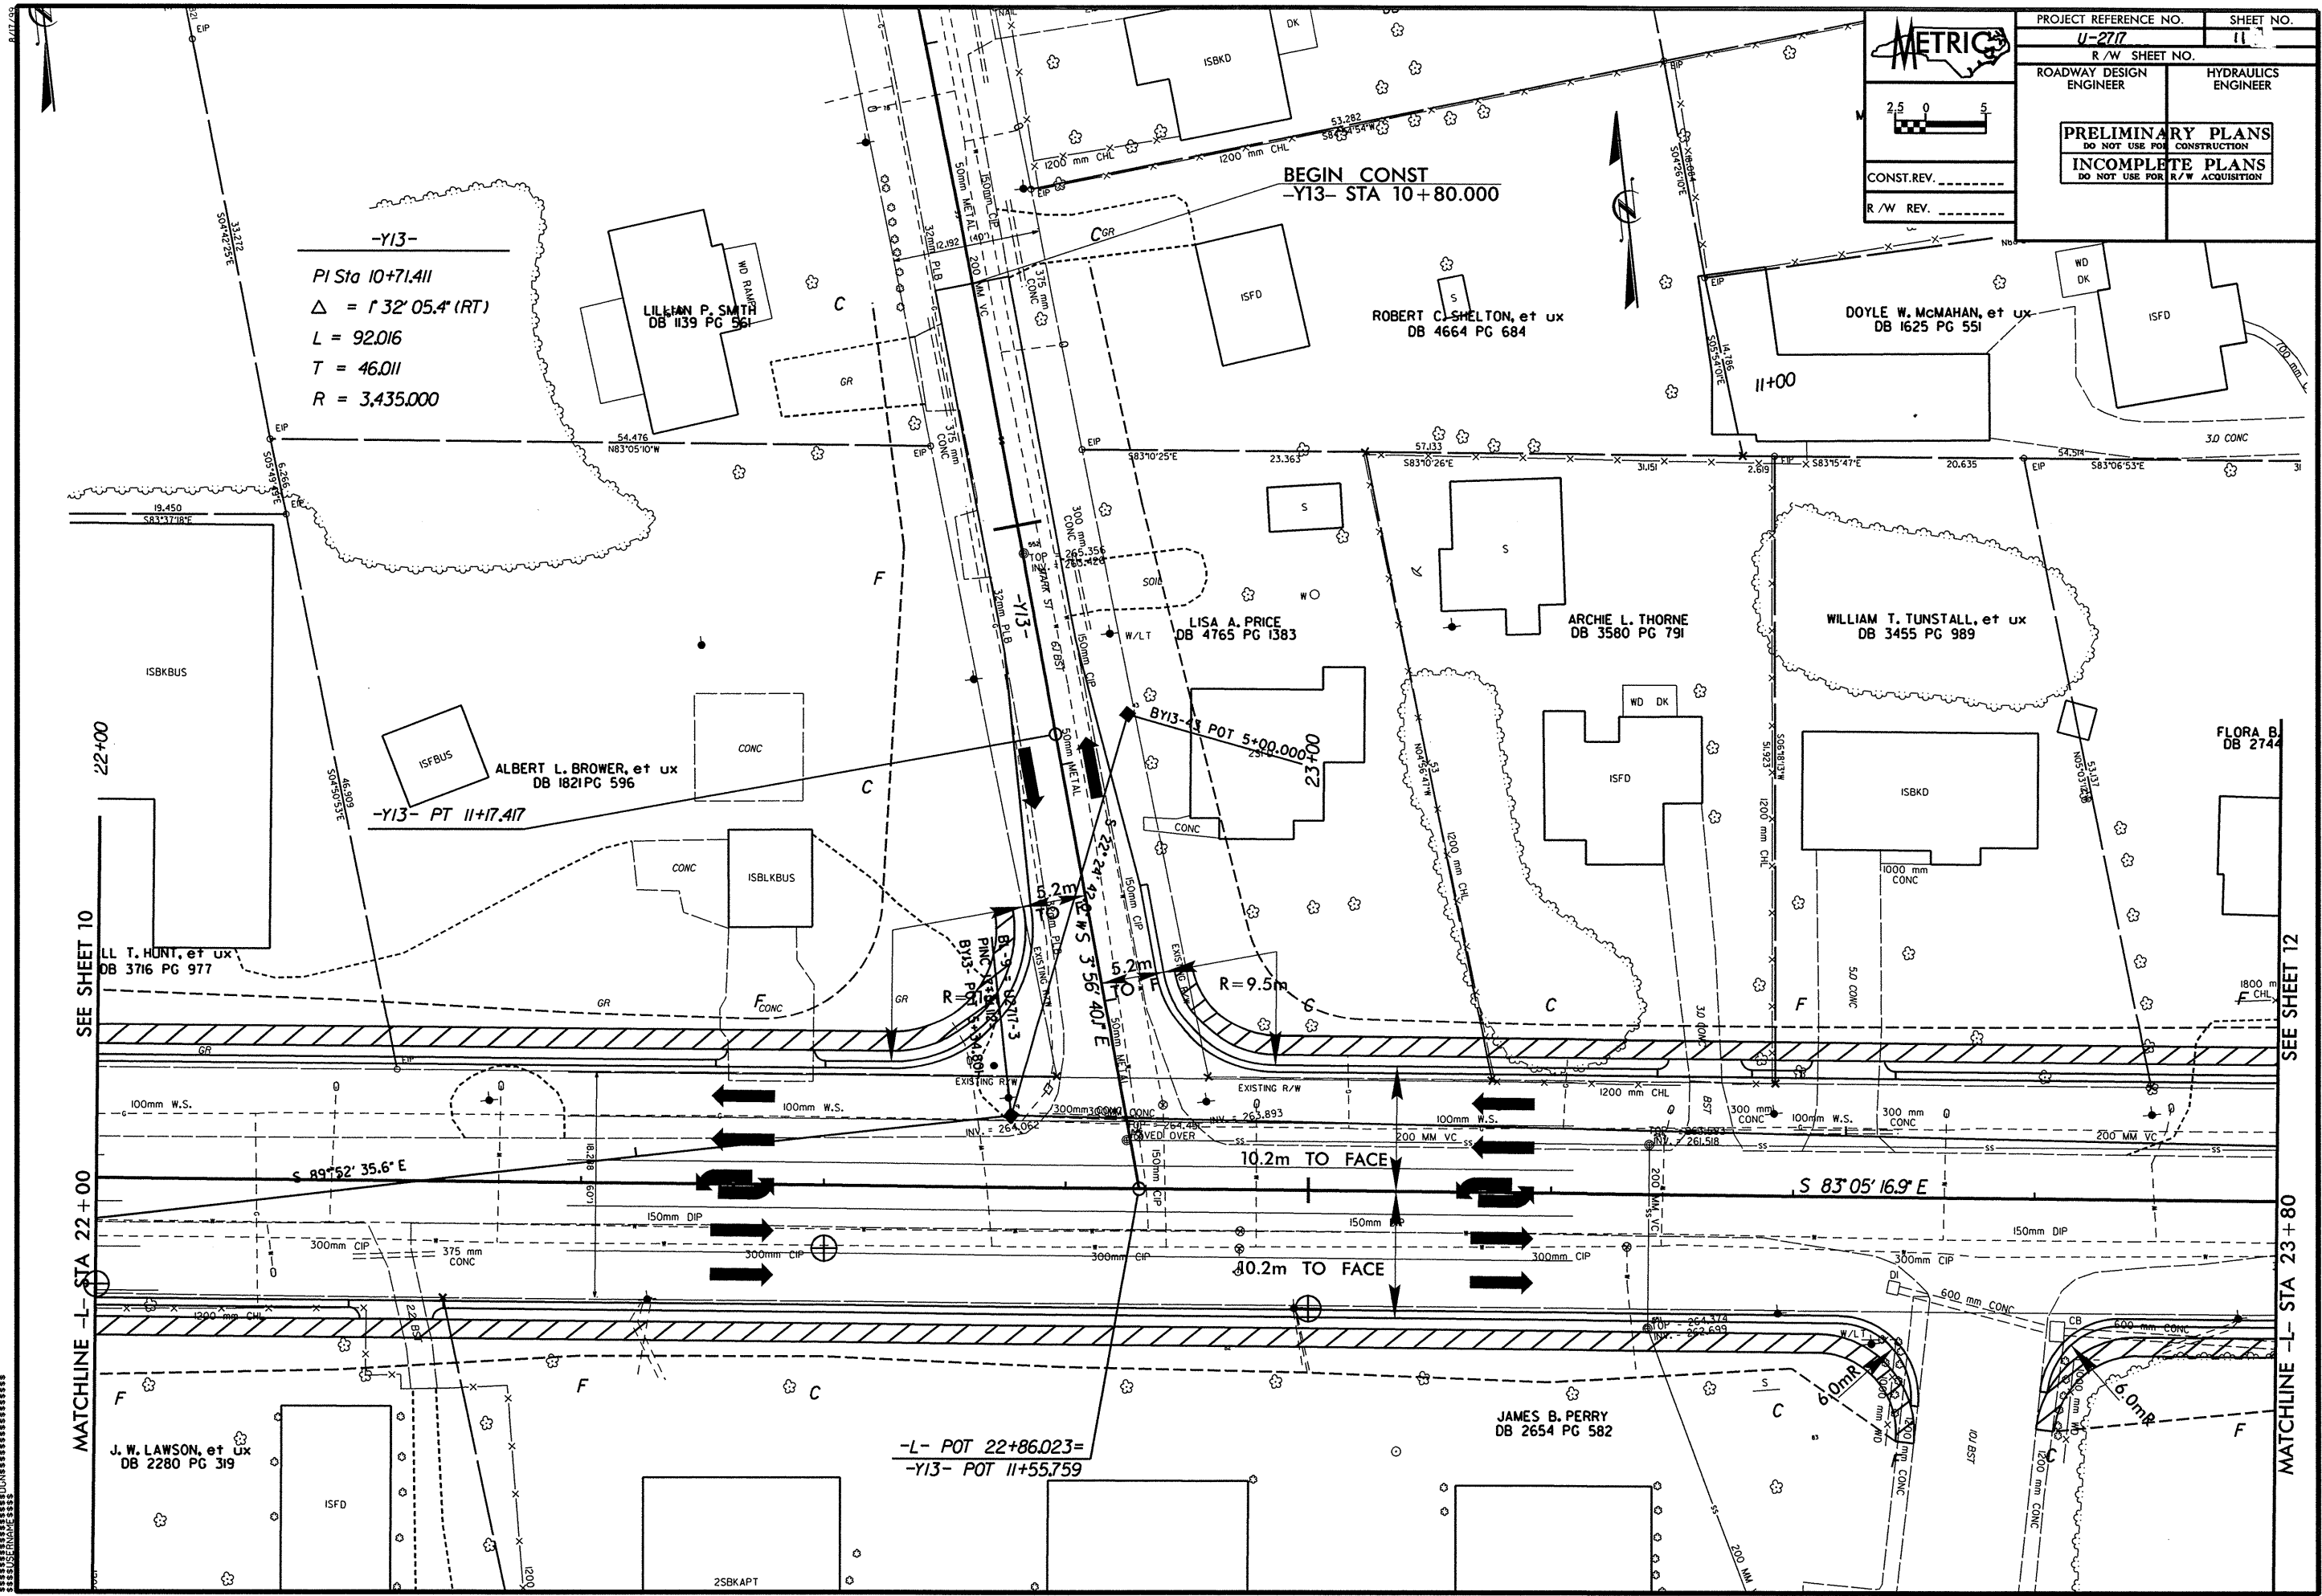

PROJECT REFERENCE NO. U-2717	SHEET NO. 11
R/W SHEET NO.	
ROADWAY DESIGN ENGINEER	HYDRAULICS ENGINEER
PRELIMINARY PLANS DO NOT USE FOR CONSTRUCTION INCOMPLETE PLANS DO NOT USE FOR R/W ACQUISITION	
CONST. REV. _____	
R/W REV. _____	

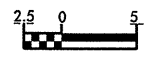

-Y13-
 PI Sta 10+71.411
 $\Delta = 132' 05.4" (RT)$
 $L = 92.016$
 $T = 46.011$
 $R = 3,435.000$

BEGIN CONST
-Y13- STA 10+80.000

-Y13- PT 11+17.417

LISA A. PRICE
 DB 4765 PG 1383

ARCHIE L. THORNE
 DB 3580 PG 791

WILLIAM T. TUNSTALL, et ux
 DB 3455 PG 989

ALBERT L. BROWER, et ux
 DB 1821 PG 596

L.L. T. HUNT, et ux
 DB 3716 PG 977

FLORA B.
 DB 2744

JAMES B. PERRY
 DB 2654 PG 582

-L- POT 22+86.023=
-Y13- POT 11+55.759

SEE SHEET 10

SEE SHEET 12

MATCHLINE -L- STA 22+00

MATCHLINE -L- STA 23+80