



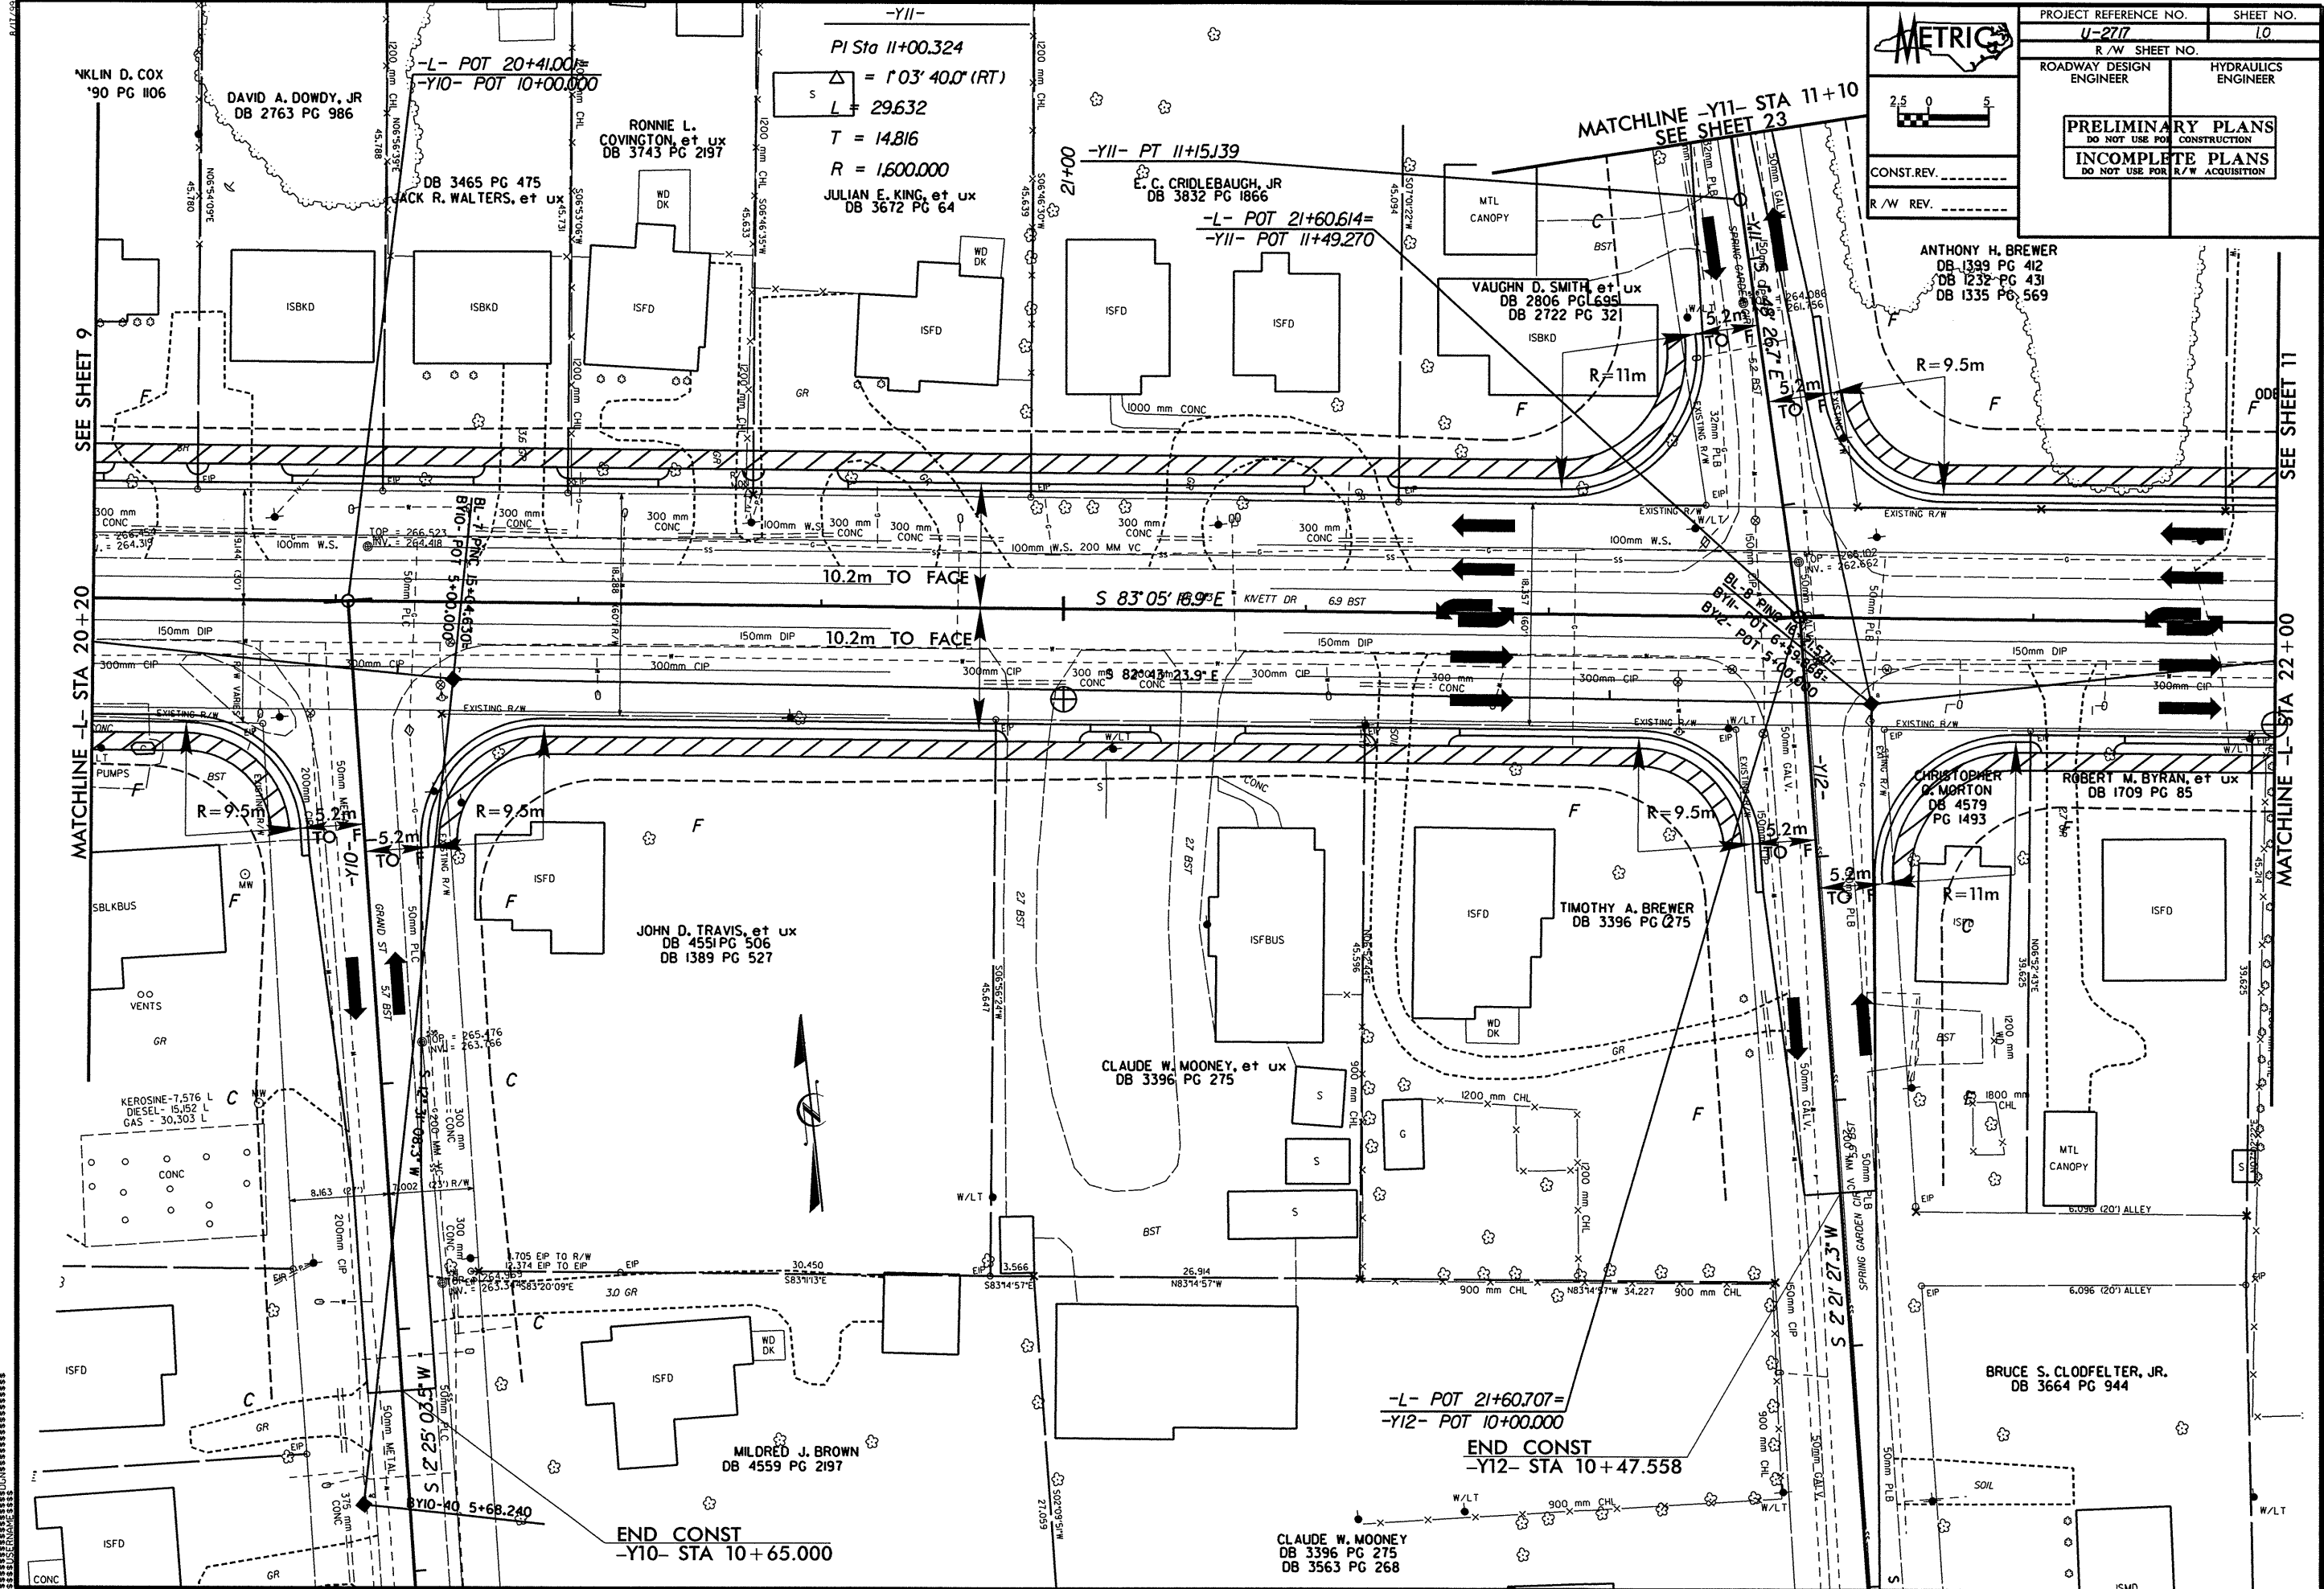

PROJECT REFERENCE NO. U-2717		SHEET NO. 10	
R/W SHEET NO.			
ROADWAY DESIGN ENGINEER		HYDRAULICS ENGINEER	
<b>PRELIMINARY PLANS</b> DO NOT USE FOR CONSTRUCTION <b>INCOMPLETE PLANS</b> DO NOT USE FOR R/W ACQUISITION			
CONST. REV. _____		R/W REV. _____	

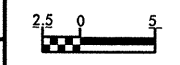

-Y11-  
 PI Sta 11+00.324  
 $\Delta = 1^{\circ}03'40.0''$  (RT)  
 $L = 29.632$   
 $T = 14.816$   
 $R = 1,600.000$   
 JULIAN E. KING, et ux  
 DB 3672 PG 64

MATCHLINE -Y11- STA 11+10  
 SEE SHEET 23

SEE SHEET 9

SEE SHEET 11

MATCHLINE -L- STA 20+20

MATCHLINE -L- STA 22+00

END CONST  
 -Y10- STA 10+65.000

-L- POT 21+60.707=  
 -Y12- POT 10+00.000  
 END CONST  
 -Y12- STA 10+47.558

CLAUDE W. MOONEY, et ux  
 DB 3396 PG 275  
 DB 3563 PG 268

\*\*\*\*\*SYTIME\*\*\*\*\*  
 \*\*\*\*\*DOWNS\*\*\*\*\*  
 \*\*\*\*\*\*\*\*\*\*