


CROSS SECTION THROUGH END BENT I | BRIDGE NO. 218, 34850.1.1 (U-2717)

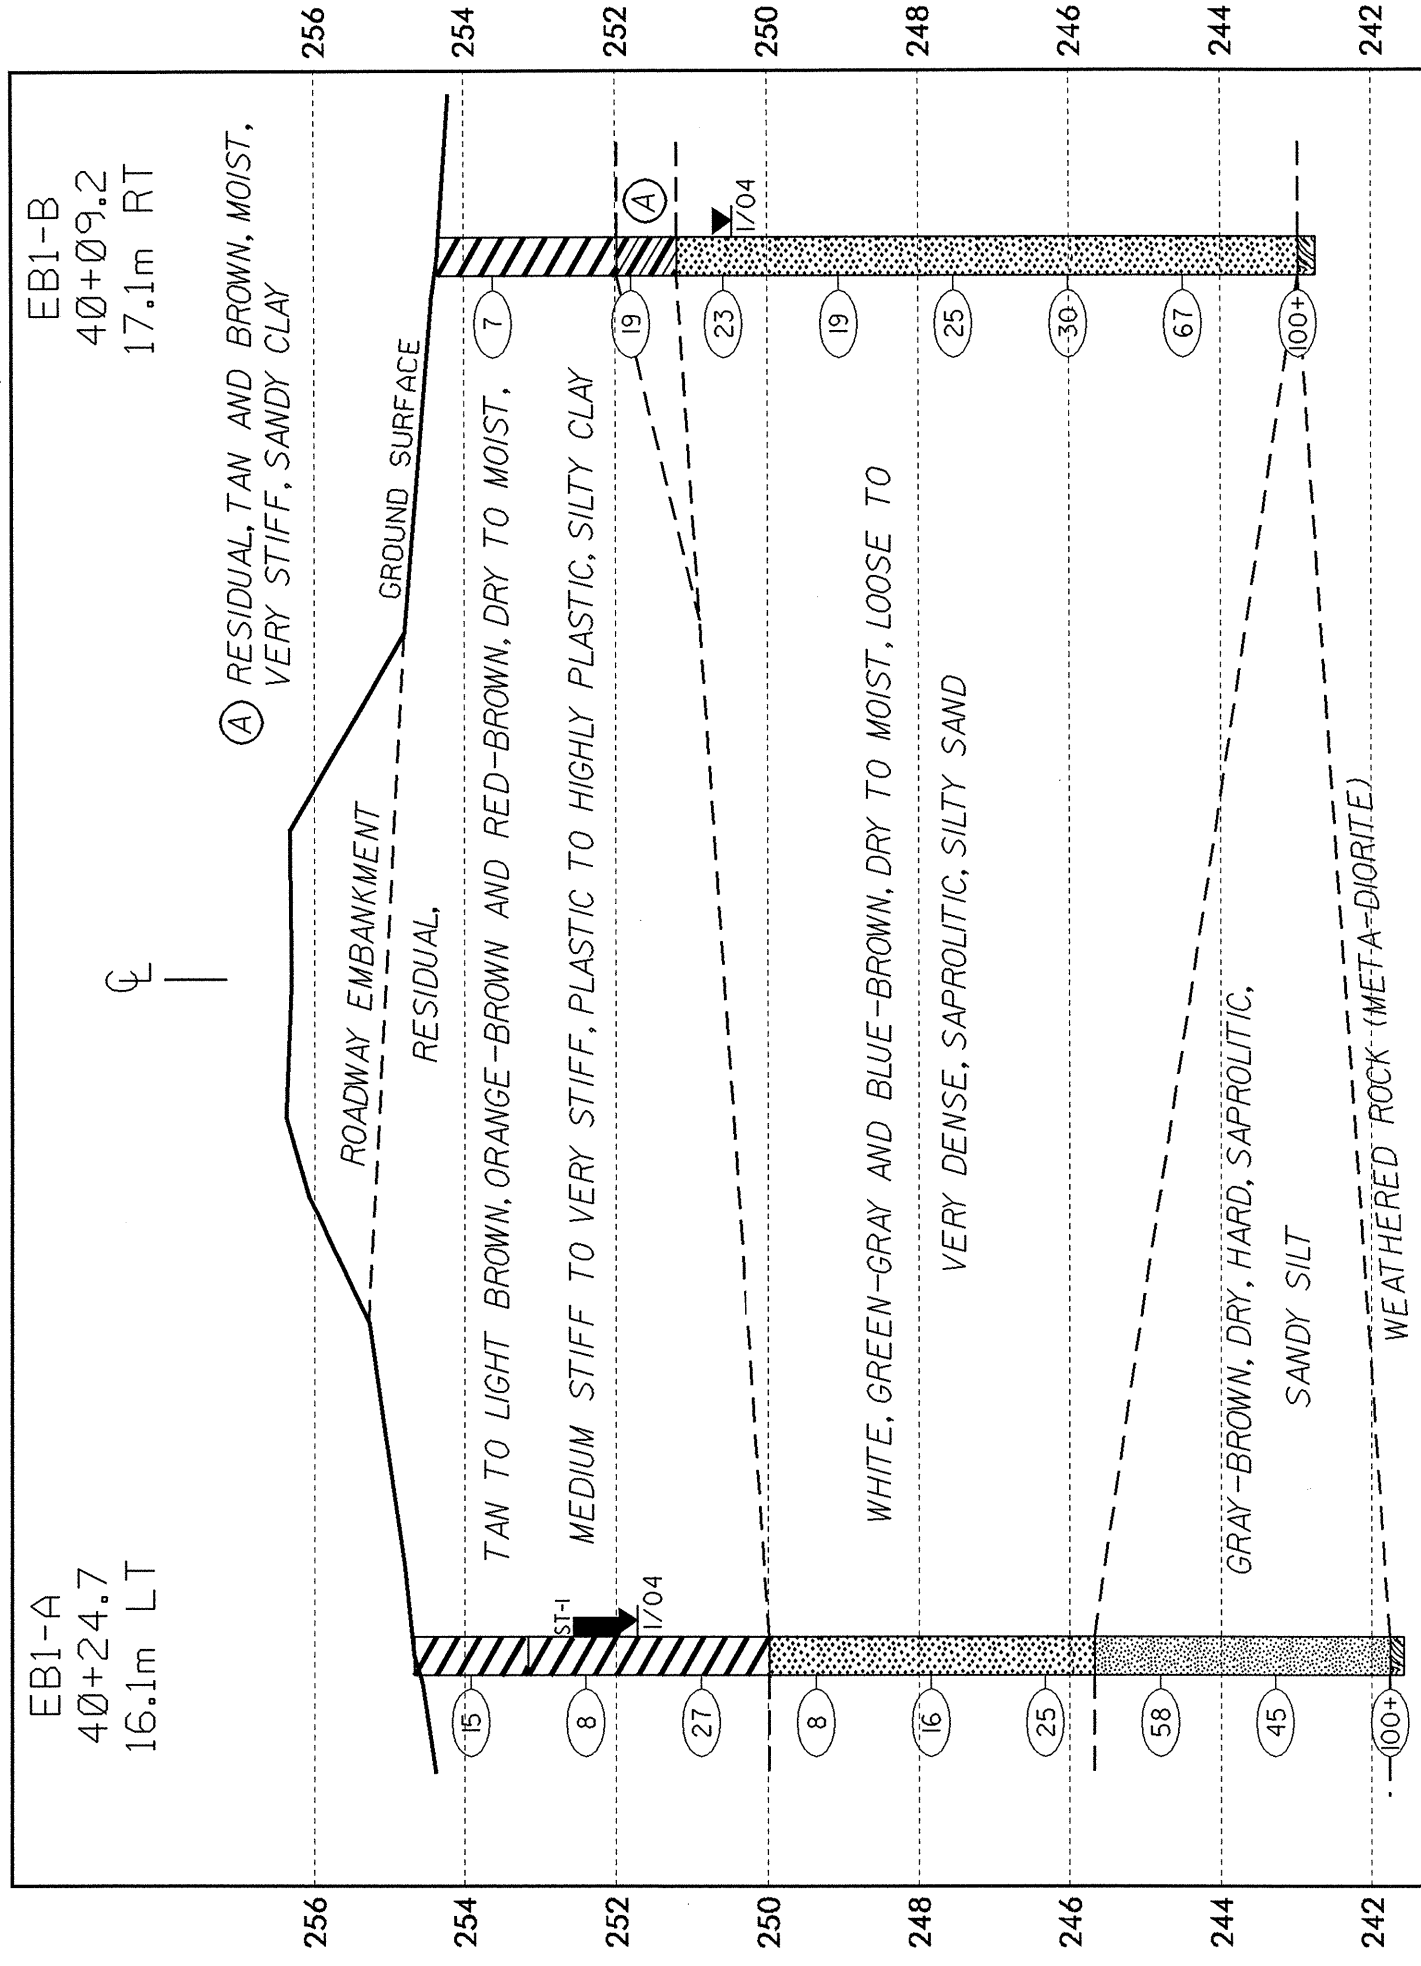

CROSS SECTION THROUGH BENT I | BRIDGE NO. 218, 34850.1.1 (U-2717)

