



PLAN OF RAIL POST SPACING


NOTE
FOR DETAILS OF CONCRETE INSERTS,
AND GUARDRAILS ANCHOR ASSEMBLIES,
SEE "GUARDRAIL ANCHORAGE DETAILS
FOR METAL RAILS" & "3 BAR METAL
RAIL" SHEETS.

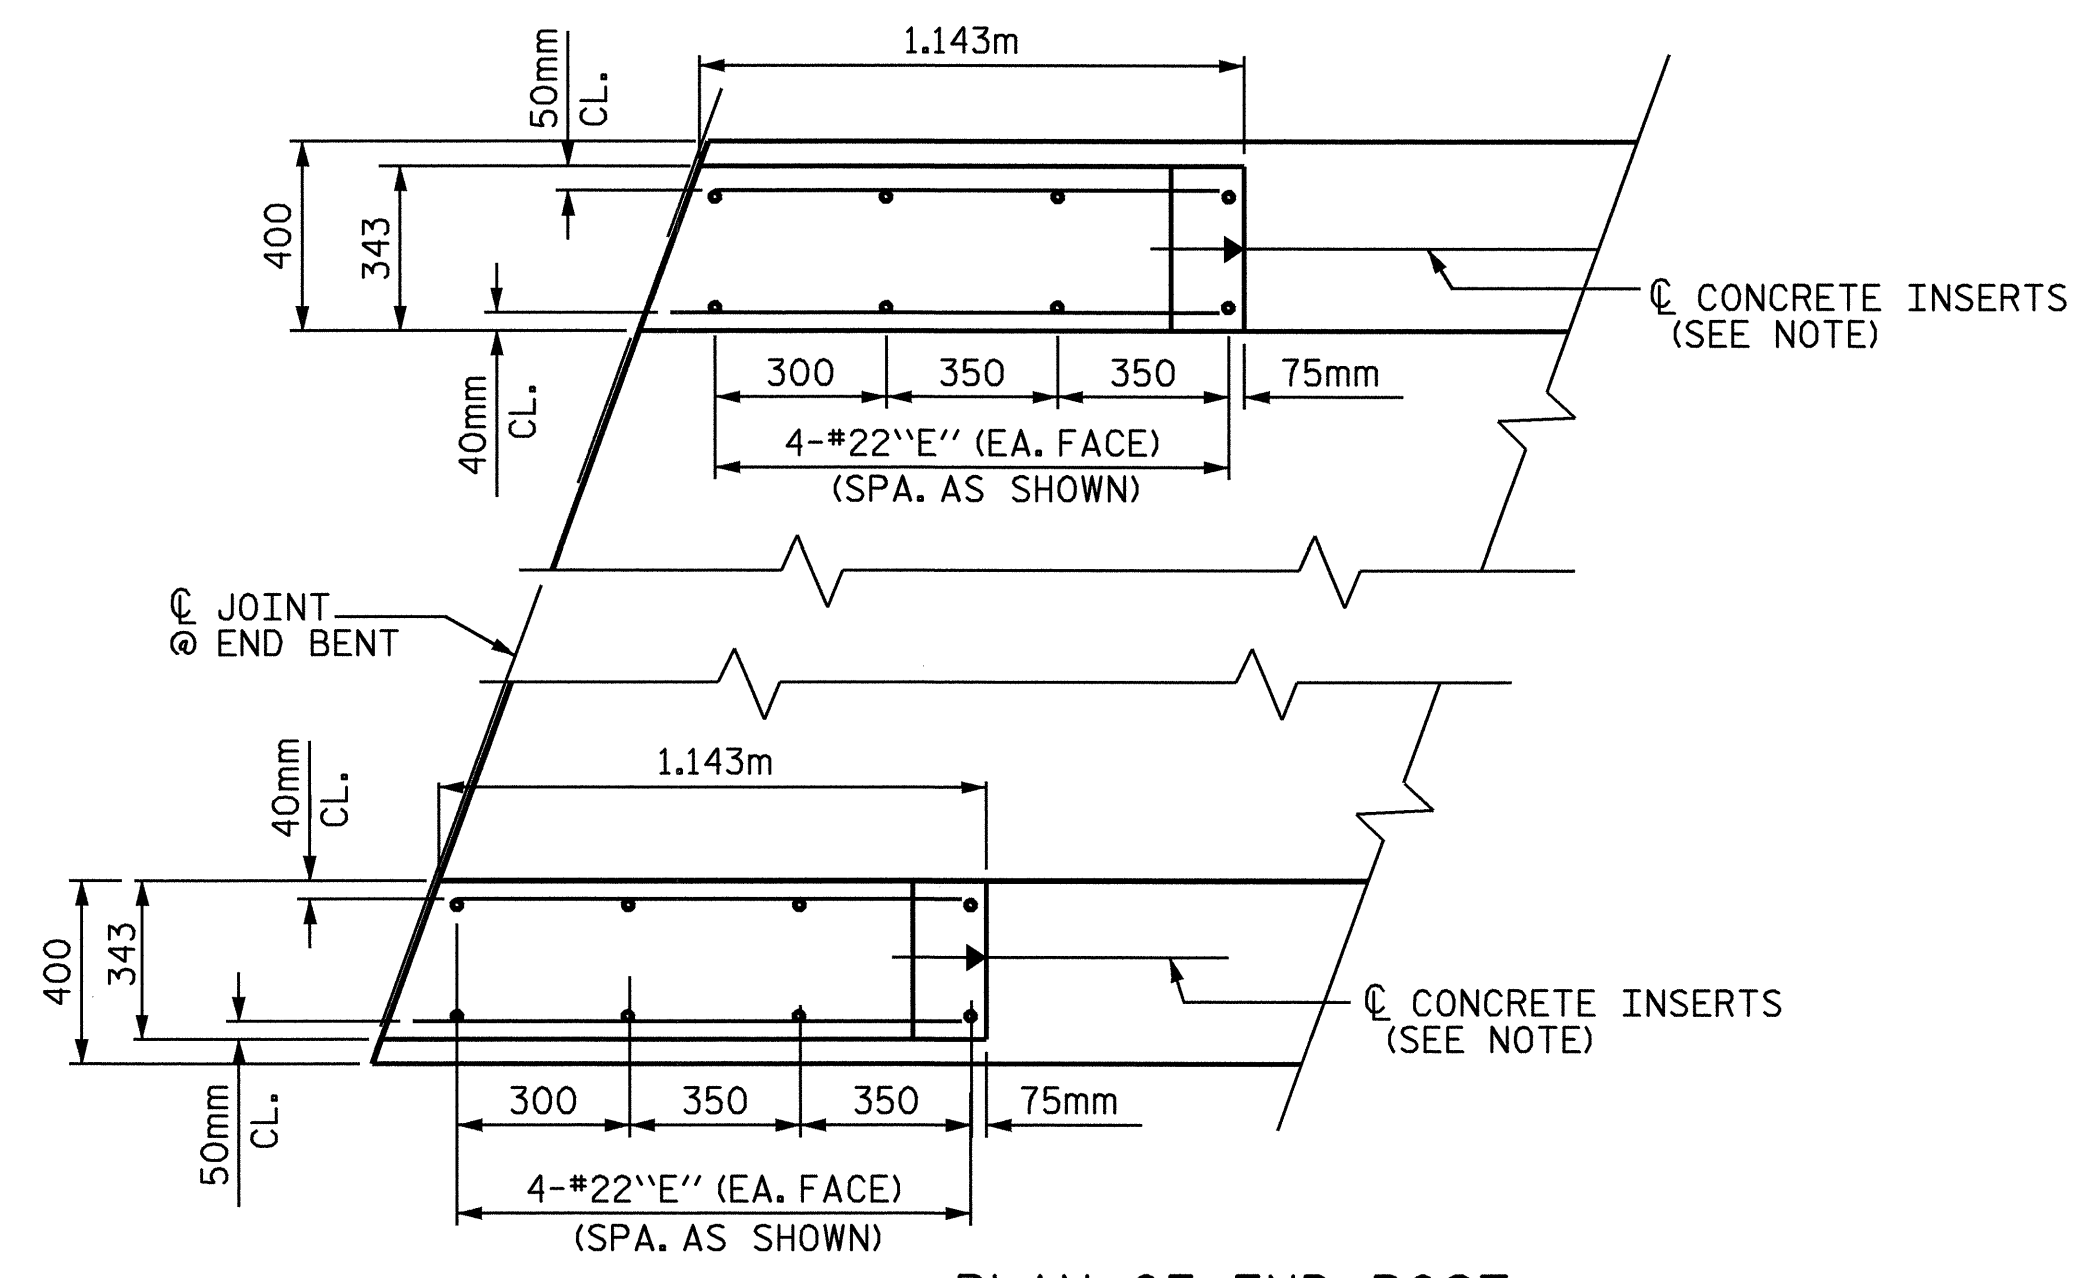

PLAN OF END POST

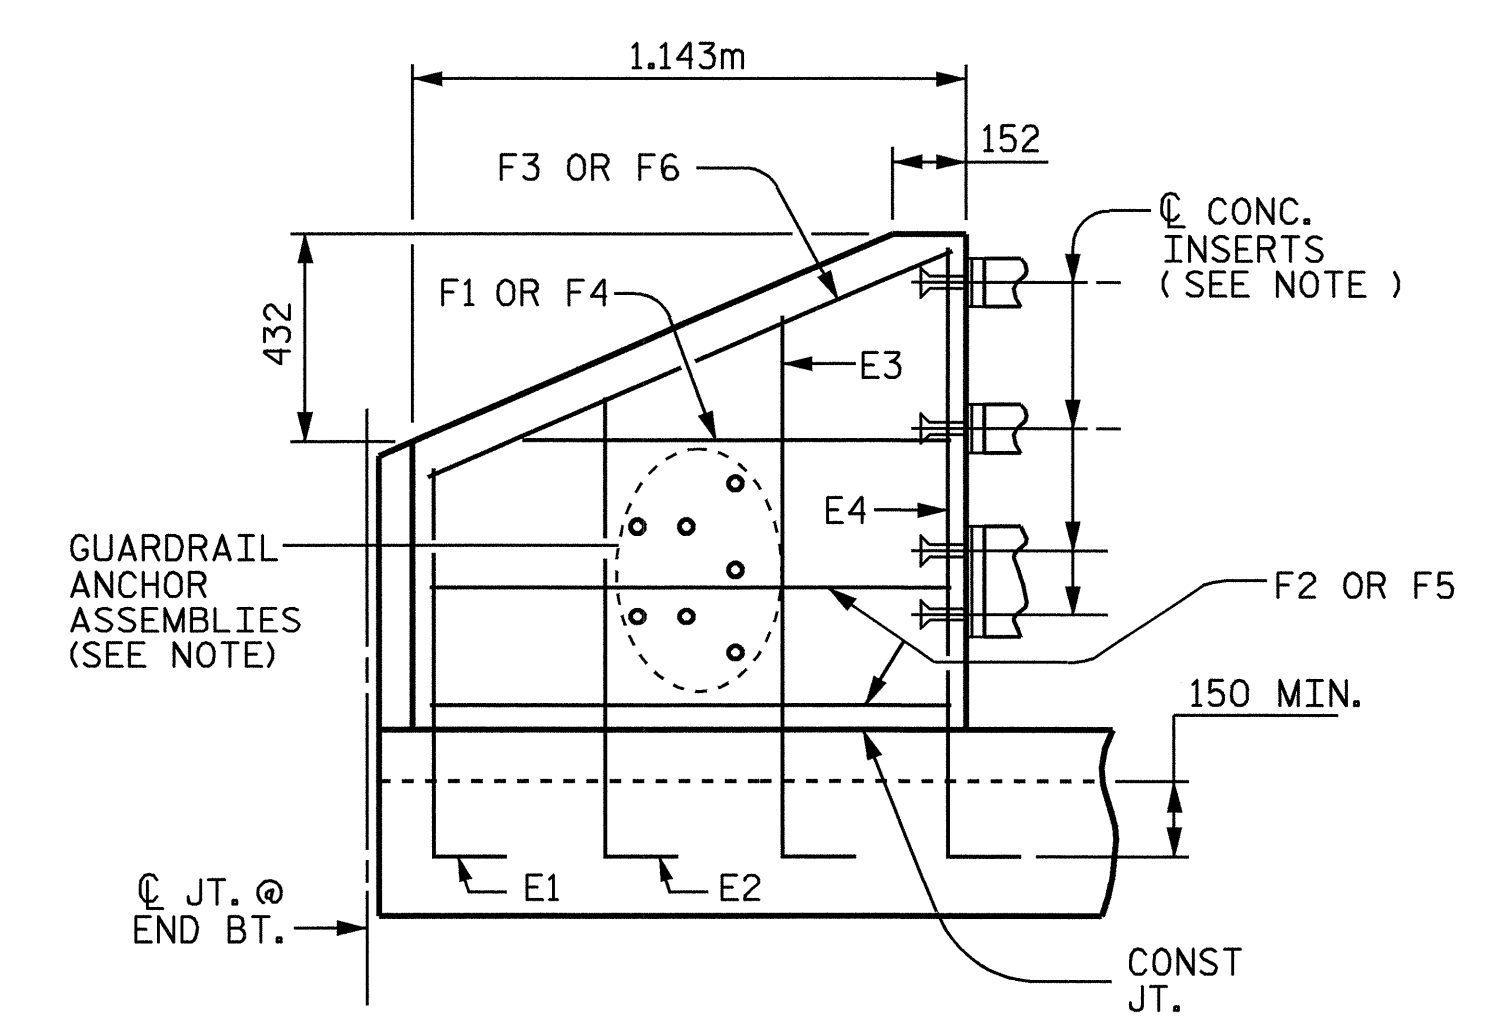

ELEVATION

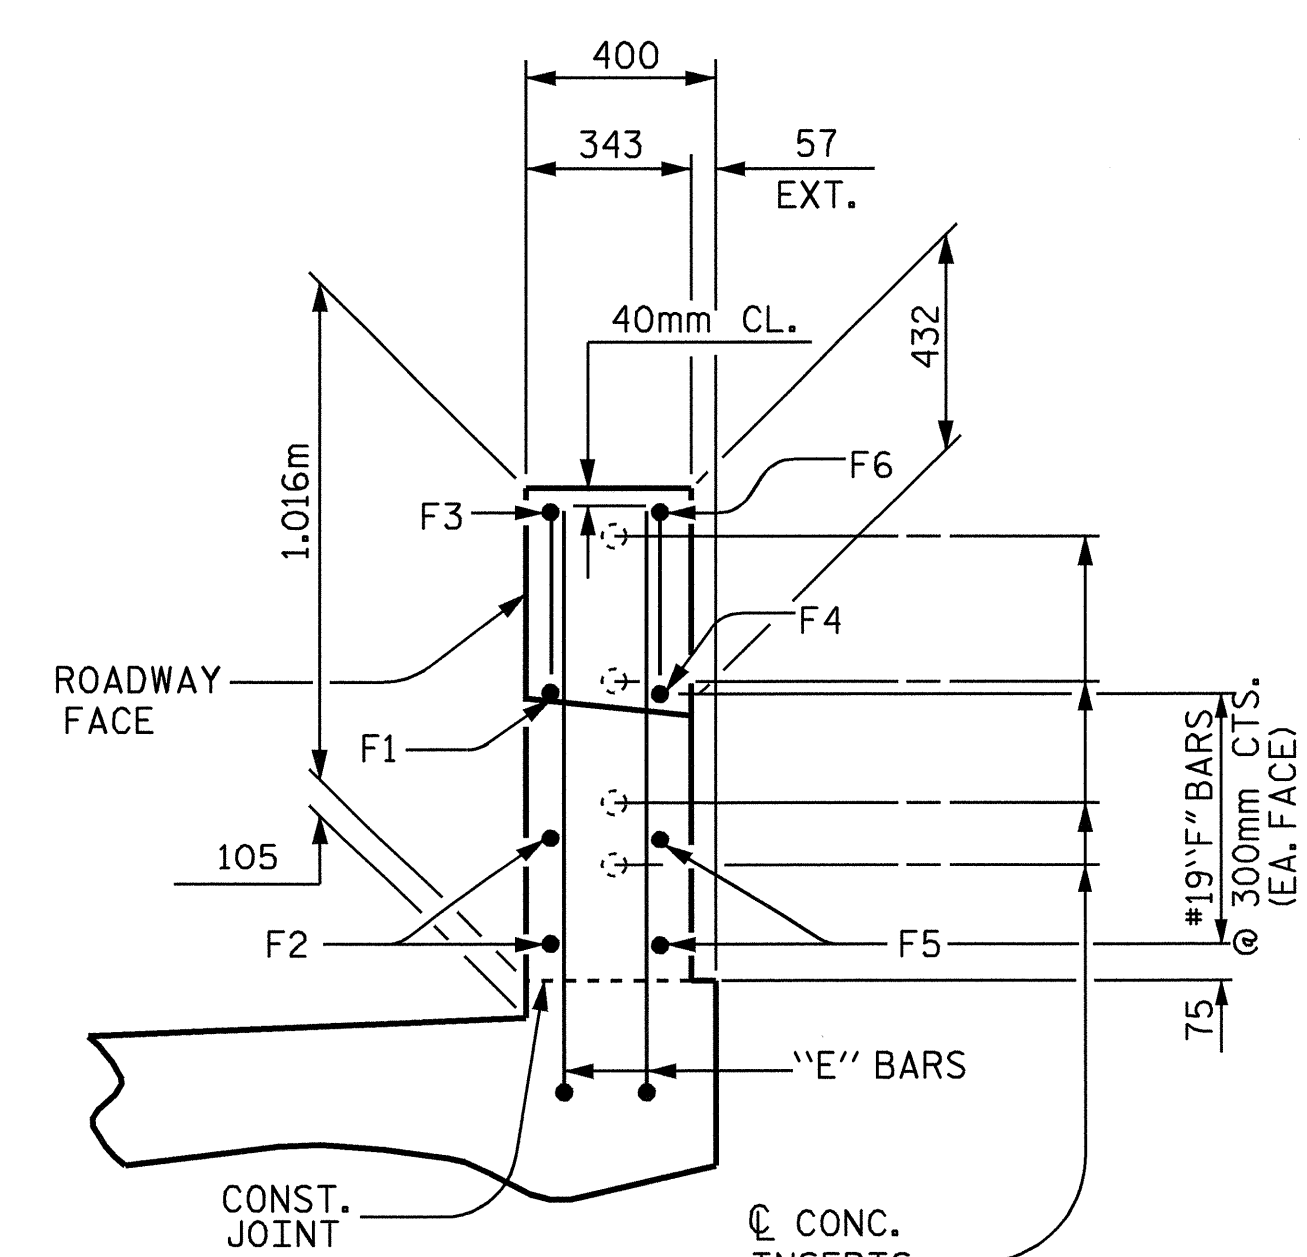


END VIEW

END POST DETAILS

PROJECT NO. U-2717
GUILFORD COUNTY
STATION: 40+56.584 -L-

STATE OF NORTH CAROLINA
DEPARTMENT OF TRANSPORTATION
RALEIGH
**RAIL POST SPACING
AND
END POST DETAILS**

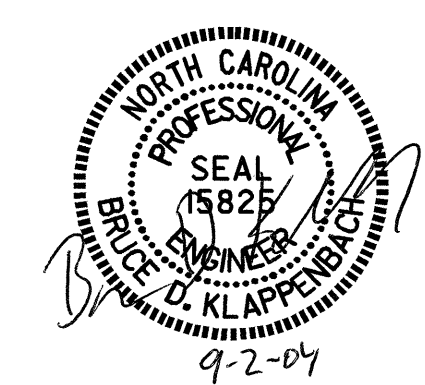

DRAWN BY : M. G. SHAIKH DATE : 05-26-04
CHECKED BY : D. A. GLADDEN DATE : 08-04

| REVISIONS | | | | | | SHEET NO. | |
|-----------|-----|-------|-----|-----|-------|-----------|----|
| NO. | BY: | DATE: | NO. | BY: | DATE: | S-26 | |
| 1 | | | 3 | | | TOTAL | 47 |
| 2 | | | 4 | | | SHEETS | 47 |