



02/26/88

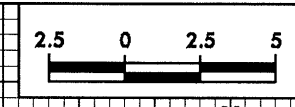


PROJECT REFERENCE NO.	SHEET NO.
U-2717	X-83


50 40 30 20 10 0 10 20 30 40 50

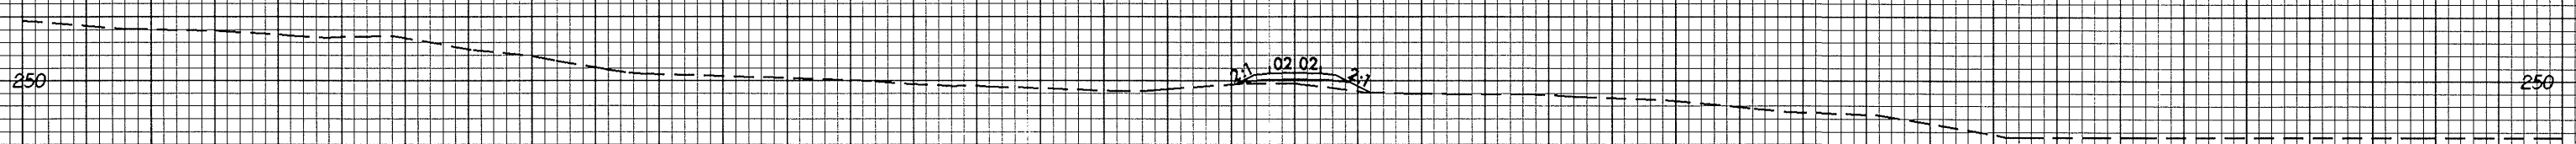

**249.866**  
10+40.000

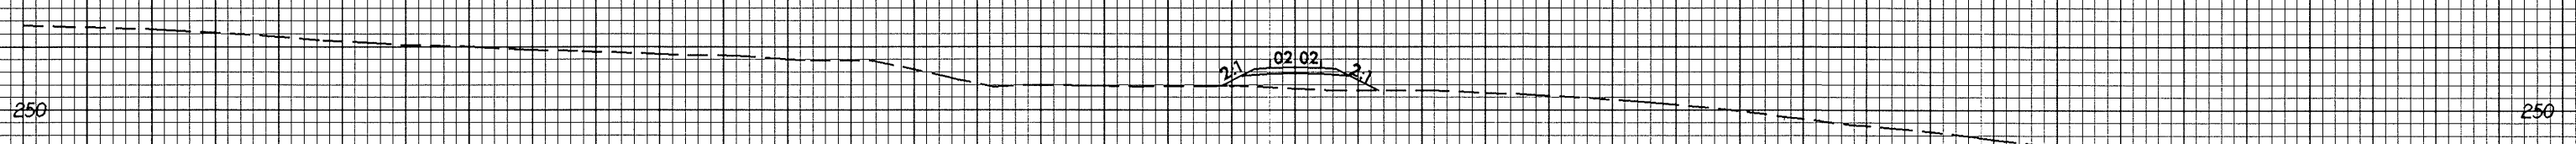

**250.818**  
10+20.000

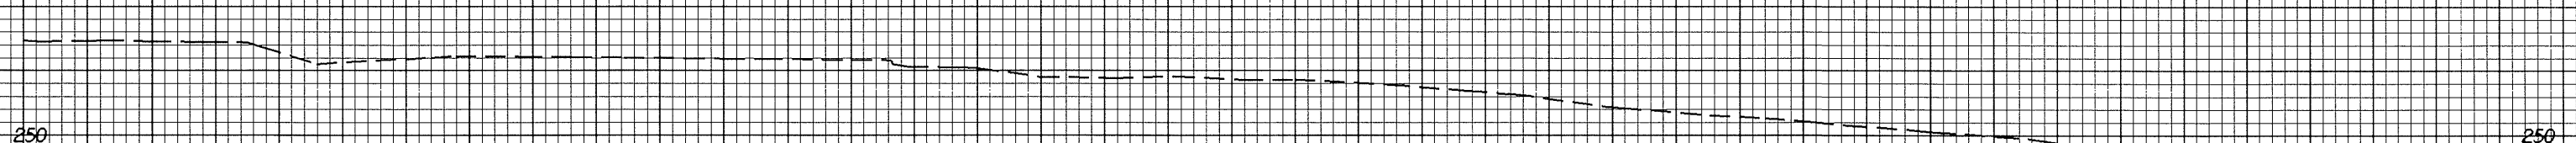

**252.134**  
10+00.000

50 40 30 20 10 0 10 20 30 40 50

-DR3-

13-JUL-2004 07:45  
B:\working\A1\1018533.plt