



10/26/08

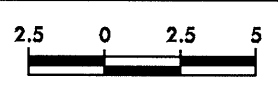

PROJECT REFERENCE NO.
U-2717


SHEET NO.
X-81

50 40 30 20 10 0 10 20 30 40 50

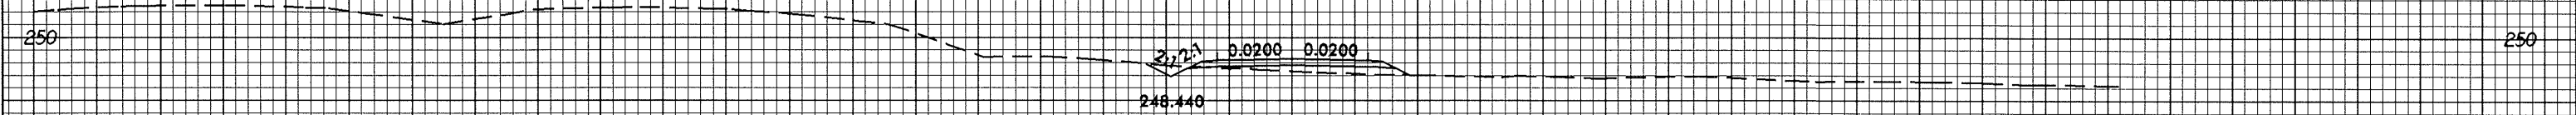


248.645

11+80.000

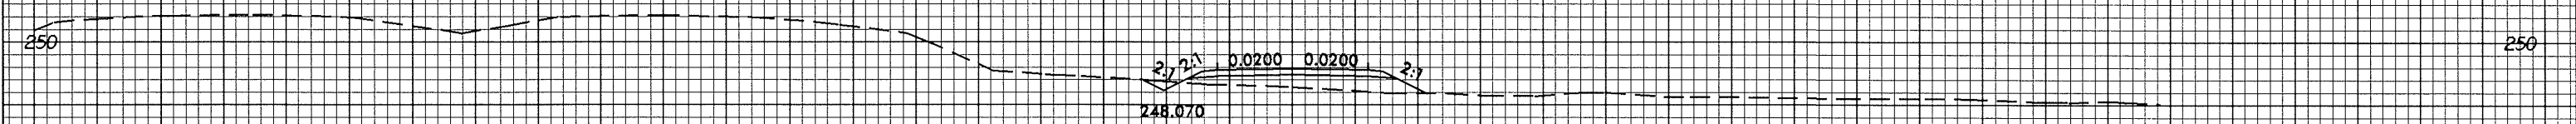

248.195

11+60.000

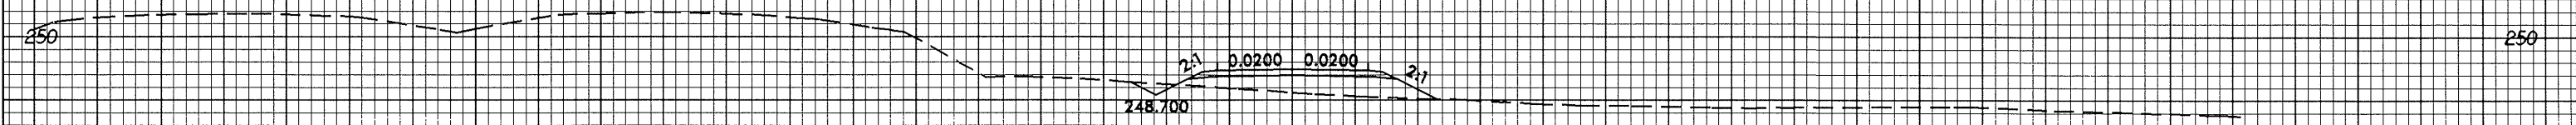

247.772

11+40.000

13-JUL-2009 07:14
Breaking At 10:58:58

50 40 30 20 10 0 10 20 30 40 50

-DR-
6