



10/26/2008

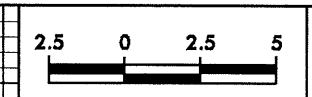


PROJECT REFERENCE NO.	SHEET NO.
U-2717	X-47


50 40 30 20 10 0 10 20 30 40 50
 260 260

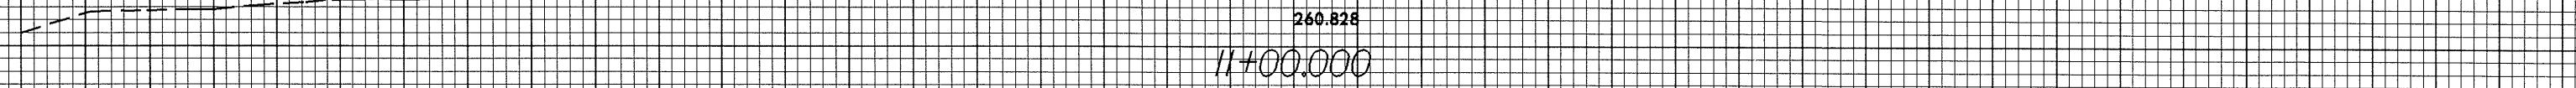


50 40 30 20 10 0 10 20 30 40 50
 260 260

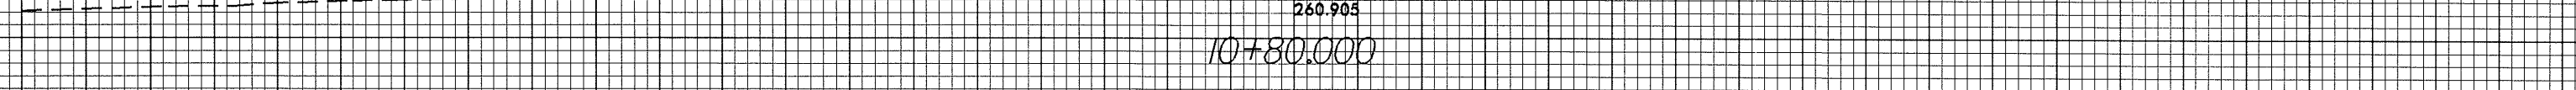


50 40 30 20 10 0 10 20 30 40 50
 260 260

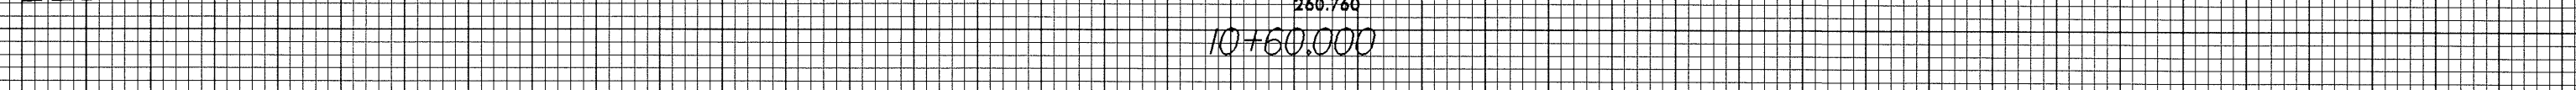


50 40 30 20 10 0 10 20 30 40 50
 260 260

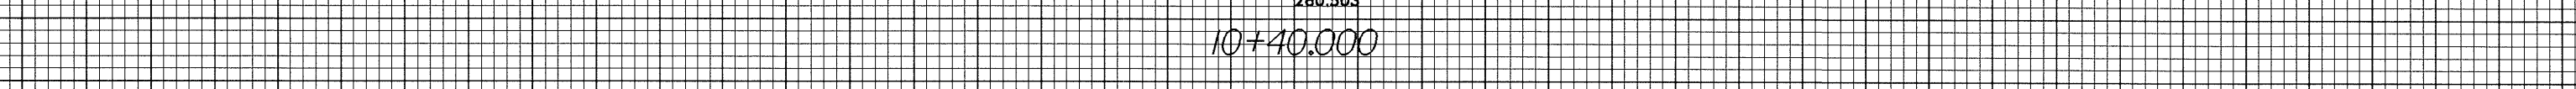

50 40 30 20 10 0 10 20 30 40 50
 260 260

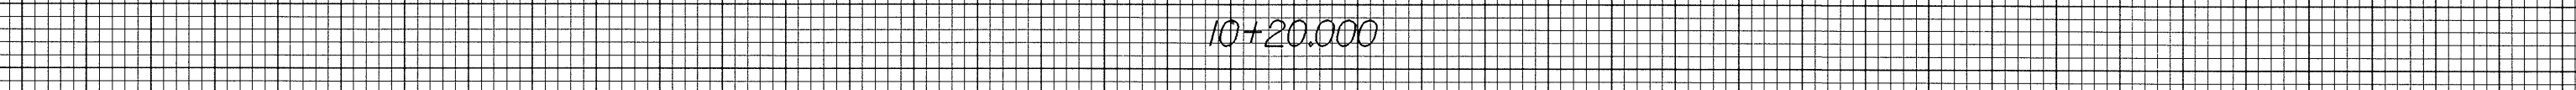

50 40 30 20 10 0 10 20 30 40 50
 260 260

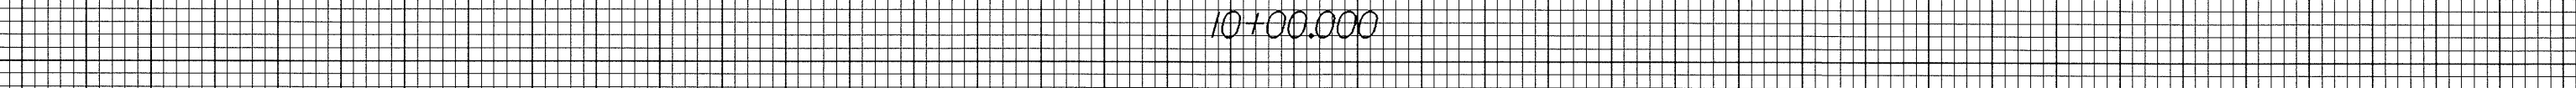

50 40 30 20 10 0 10 20 30 40 50
 -Y21-
 0

13-JUL-2008 07:20
 B:\p\proj\10\102717\1047.dwg